








**Dréachtphlean Cill Tiarnáin/Gleann na Muc  
Kiltiernan/Glenamuck Local Area Plan - Pre Draft**

- Proposed Boundary of Kiltiernan/Glenamuck LAP 
- Water and Foul Drainage Network
- Foul Sewer 
- Waster Water Pumping Station 
- Trunk Water Mains (Existing) 
- Water Mains (Existing) 
- Water Works 



Planning and Economic Development  
A. Blighe  
Director of Services

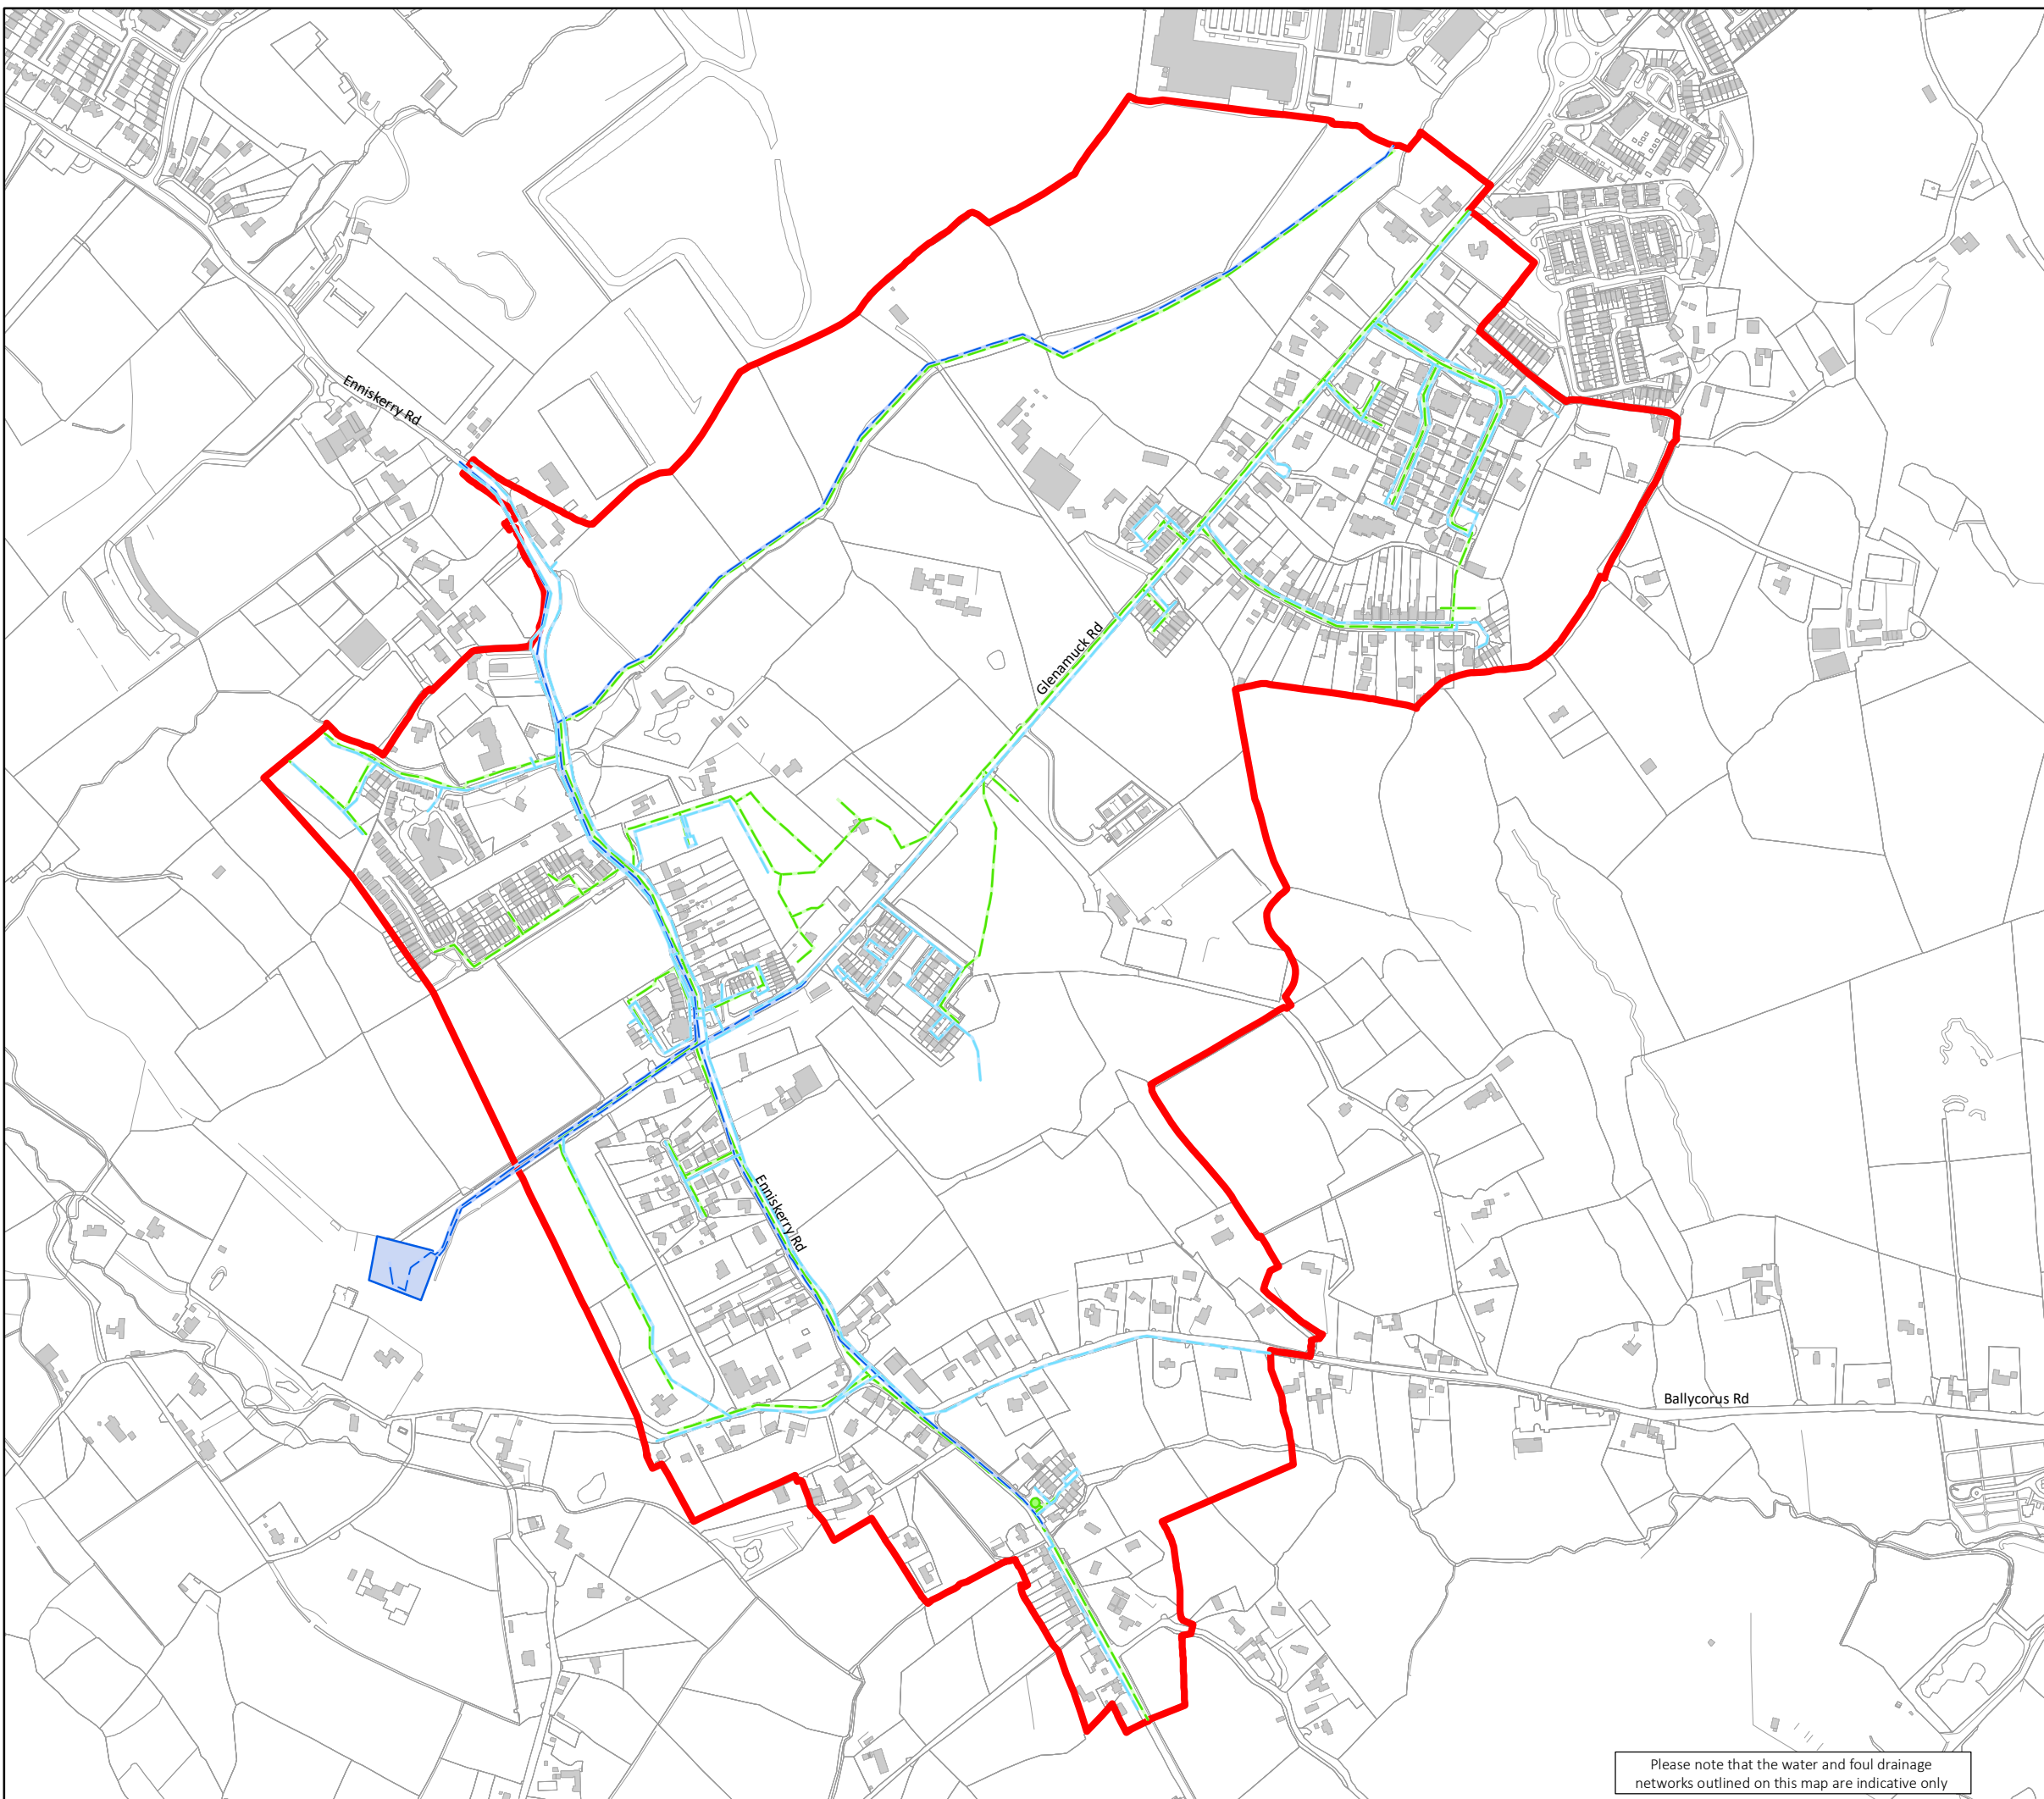




**Water Supply and Foul Drainage Network within the LAP Area**

<b>Senior Planner:</b> L. McGauran	<b>Chief Technician :</b>
<b>Prepared By:</b> B. Wynne	<b>Drawn By:</b> O. Feighery
<b>Date:</b> September 2023	<b>Scale:</b> 1:8,000
	<b>Drawing No:</b> PL-23-103


Please note that the water and foul drainage networks outlined on this map are indicative only

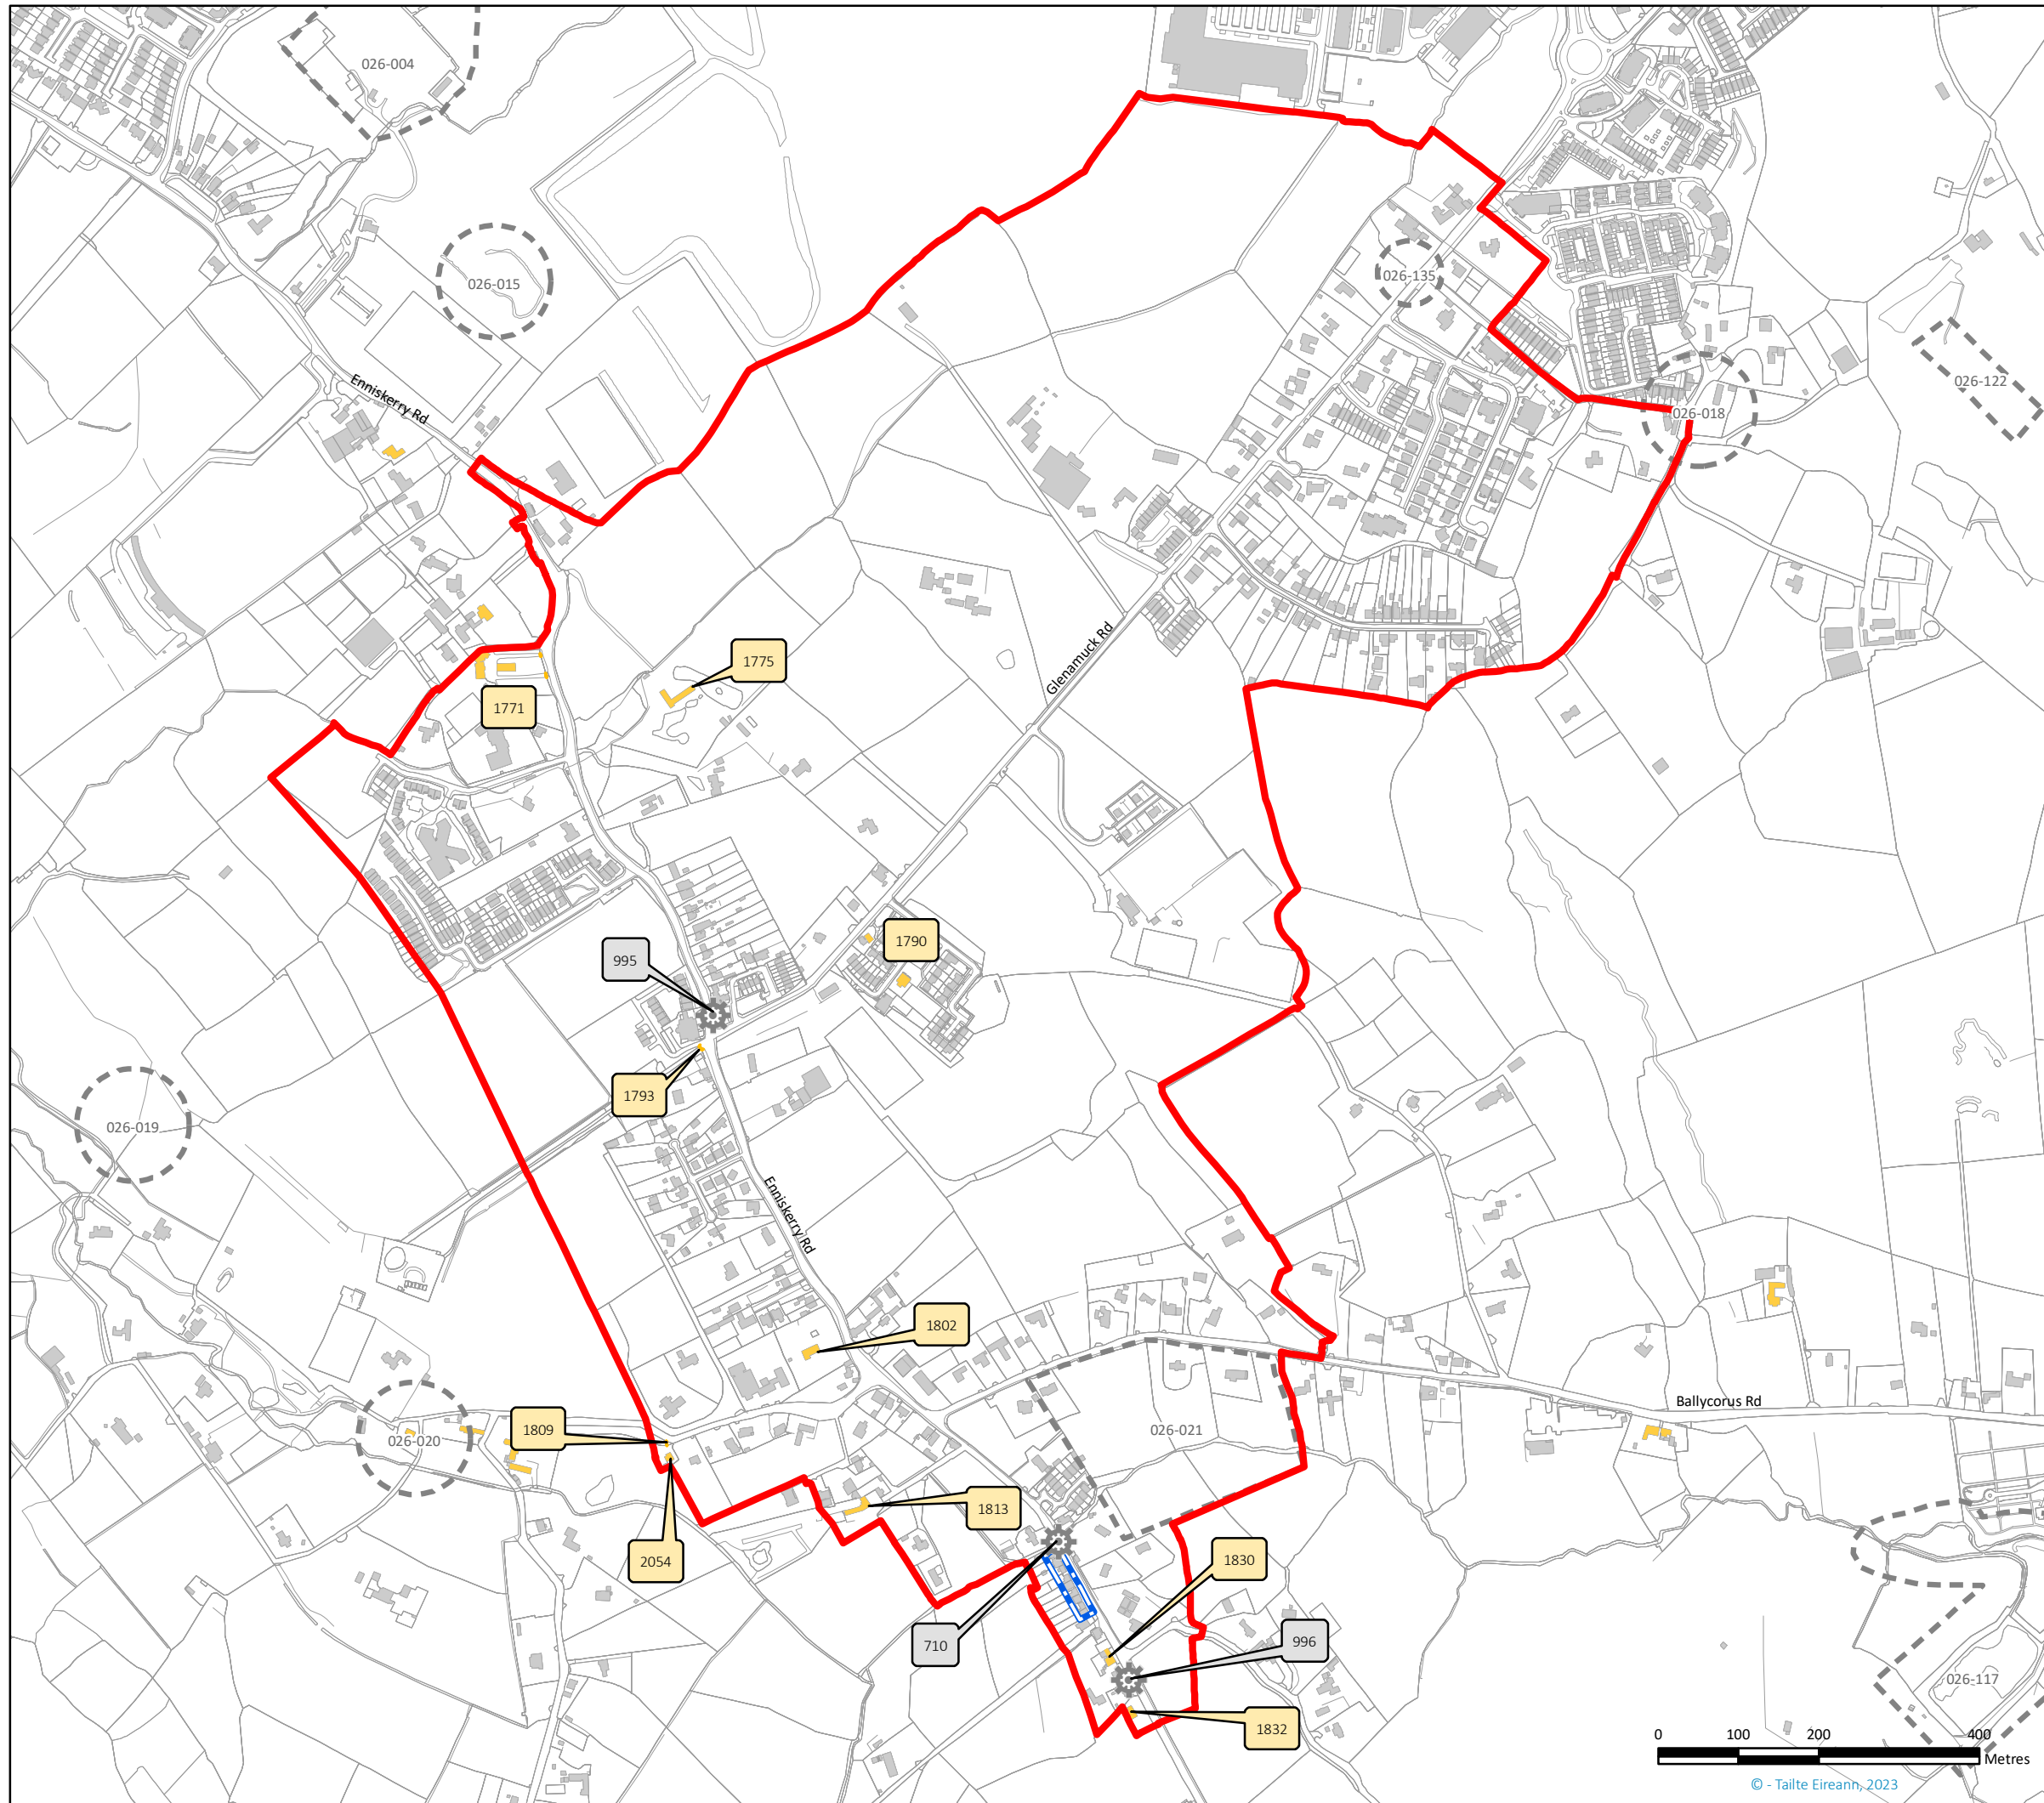**Dréachtphlean Cill Tiarnáin/Gleann na Muc  
Kiltiernan/Glenamuck Local Area Plan - Pre Draft**




Proposed Boundary of Kiltiernan/Glenamuck LAP   
Protected Structures (within LAP Boundary) 


RPS No.	Location	Structure Name	Description
1771	Kiltiernan	Church of Ireland Parish Church	Church, School, Sexton's Lodge, Boundary Wall and Gates
1775	Enniskerry Rd. (north)	Shaldon Grange	House
1790	Glenamuck Rd.	Rockville House	House & Gate Lodge
1793	Enniskerry Rd.	Golden Ball	Entrance Gates to former Kiltiernan Abbey
1802	Kiltiernan	Our Lady of the Wayside Church	Church
1809	Ballybetagh Rd.	Kiltiernan Lodge	House and Barn and Entrance Gates
1813	Enniskerry Rd. (south)	An Muileann	House (former Cotton Factory)
1830	Enniskerry Rd. (south)	Old Post Office	House and Shop
1832	Enniskerry Rd. (south)	Orange Lodge	House
2054	Bishops Lane	Kiltiernan Lodge	Gate Lodge

Record of Monuments and Places (For Areas of Archaeological Potential) (within LAP boundary) 

RMP No.	Location	Classification
026-018	Carrickmines Great	Cross
026-019	Kilgobbin	Megalithic Tomb
026-020	Kilgobbin, Kiltiernan, Laughanstown	Church, Graveyard, Font
026-021	Glenamuck South, Kingston	Enclosure
026-135	Carrickmines Great	Fulacht Fia

Record of Industrial Heritage (within LAP boundary) 

Site No.	Location	Description
710	Carrying Enniskerry Rd over the river at Kiltiernan	Bridge
995	West side of Glenamuck Rd at junction with Enniskerry Rd.	Water Tap
996	South side Enniskerry Rd, Kiltiernan	Water Pump

Architectural Conservation Area (within LAP Boundary):  
Moss Cottages, Enniskerry Road, Kiltiernan 


Planning and Economic Development

A. Blighe  
Director of Services





**Built Heritage**

<b>Senior Planner:</b> L. McGauran	<b>Chief Technician:</b>
<b>Prepared By:</b> B. Wynne	<b>Drawn By:</b> O. Feighery
<b>Date:</b> September 2023	<b>Scale:</b> 1:8,000
	<b>Drawing No:</b> PL-23-104

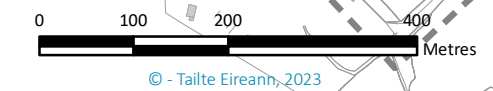

Proposed Boundary of  
Kiltiernan/Glenamuck LAP

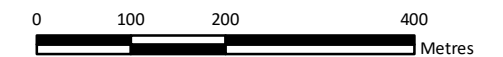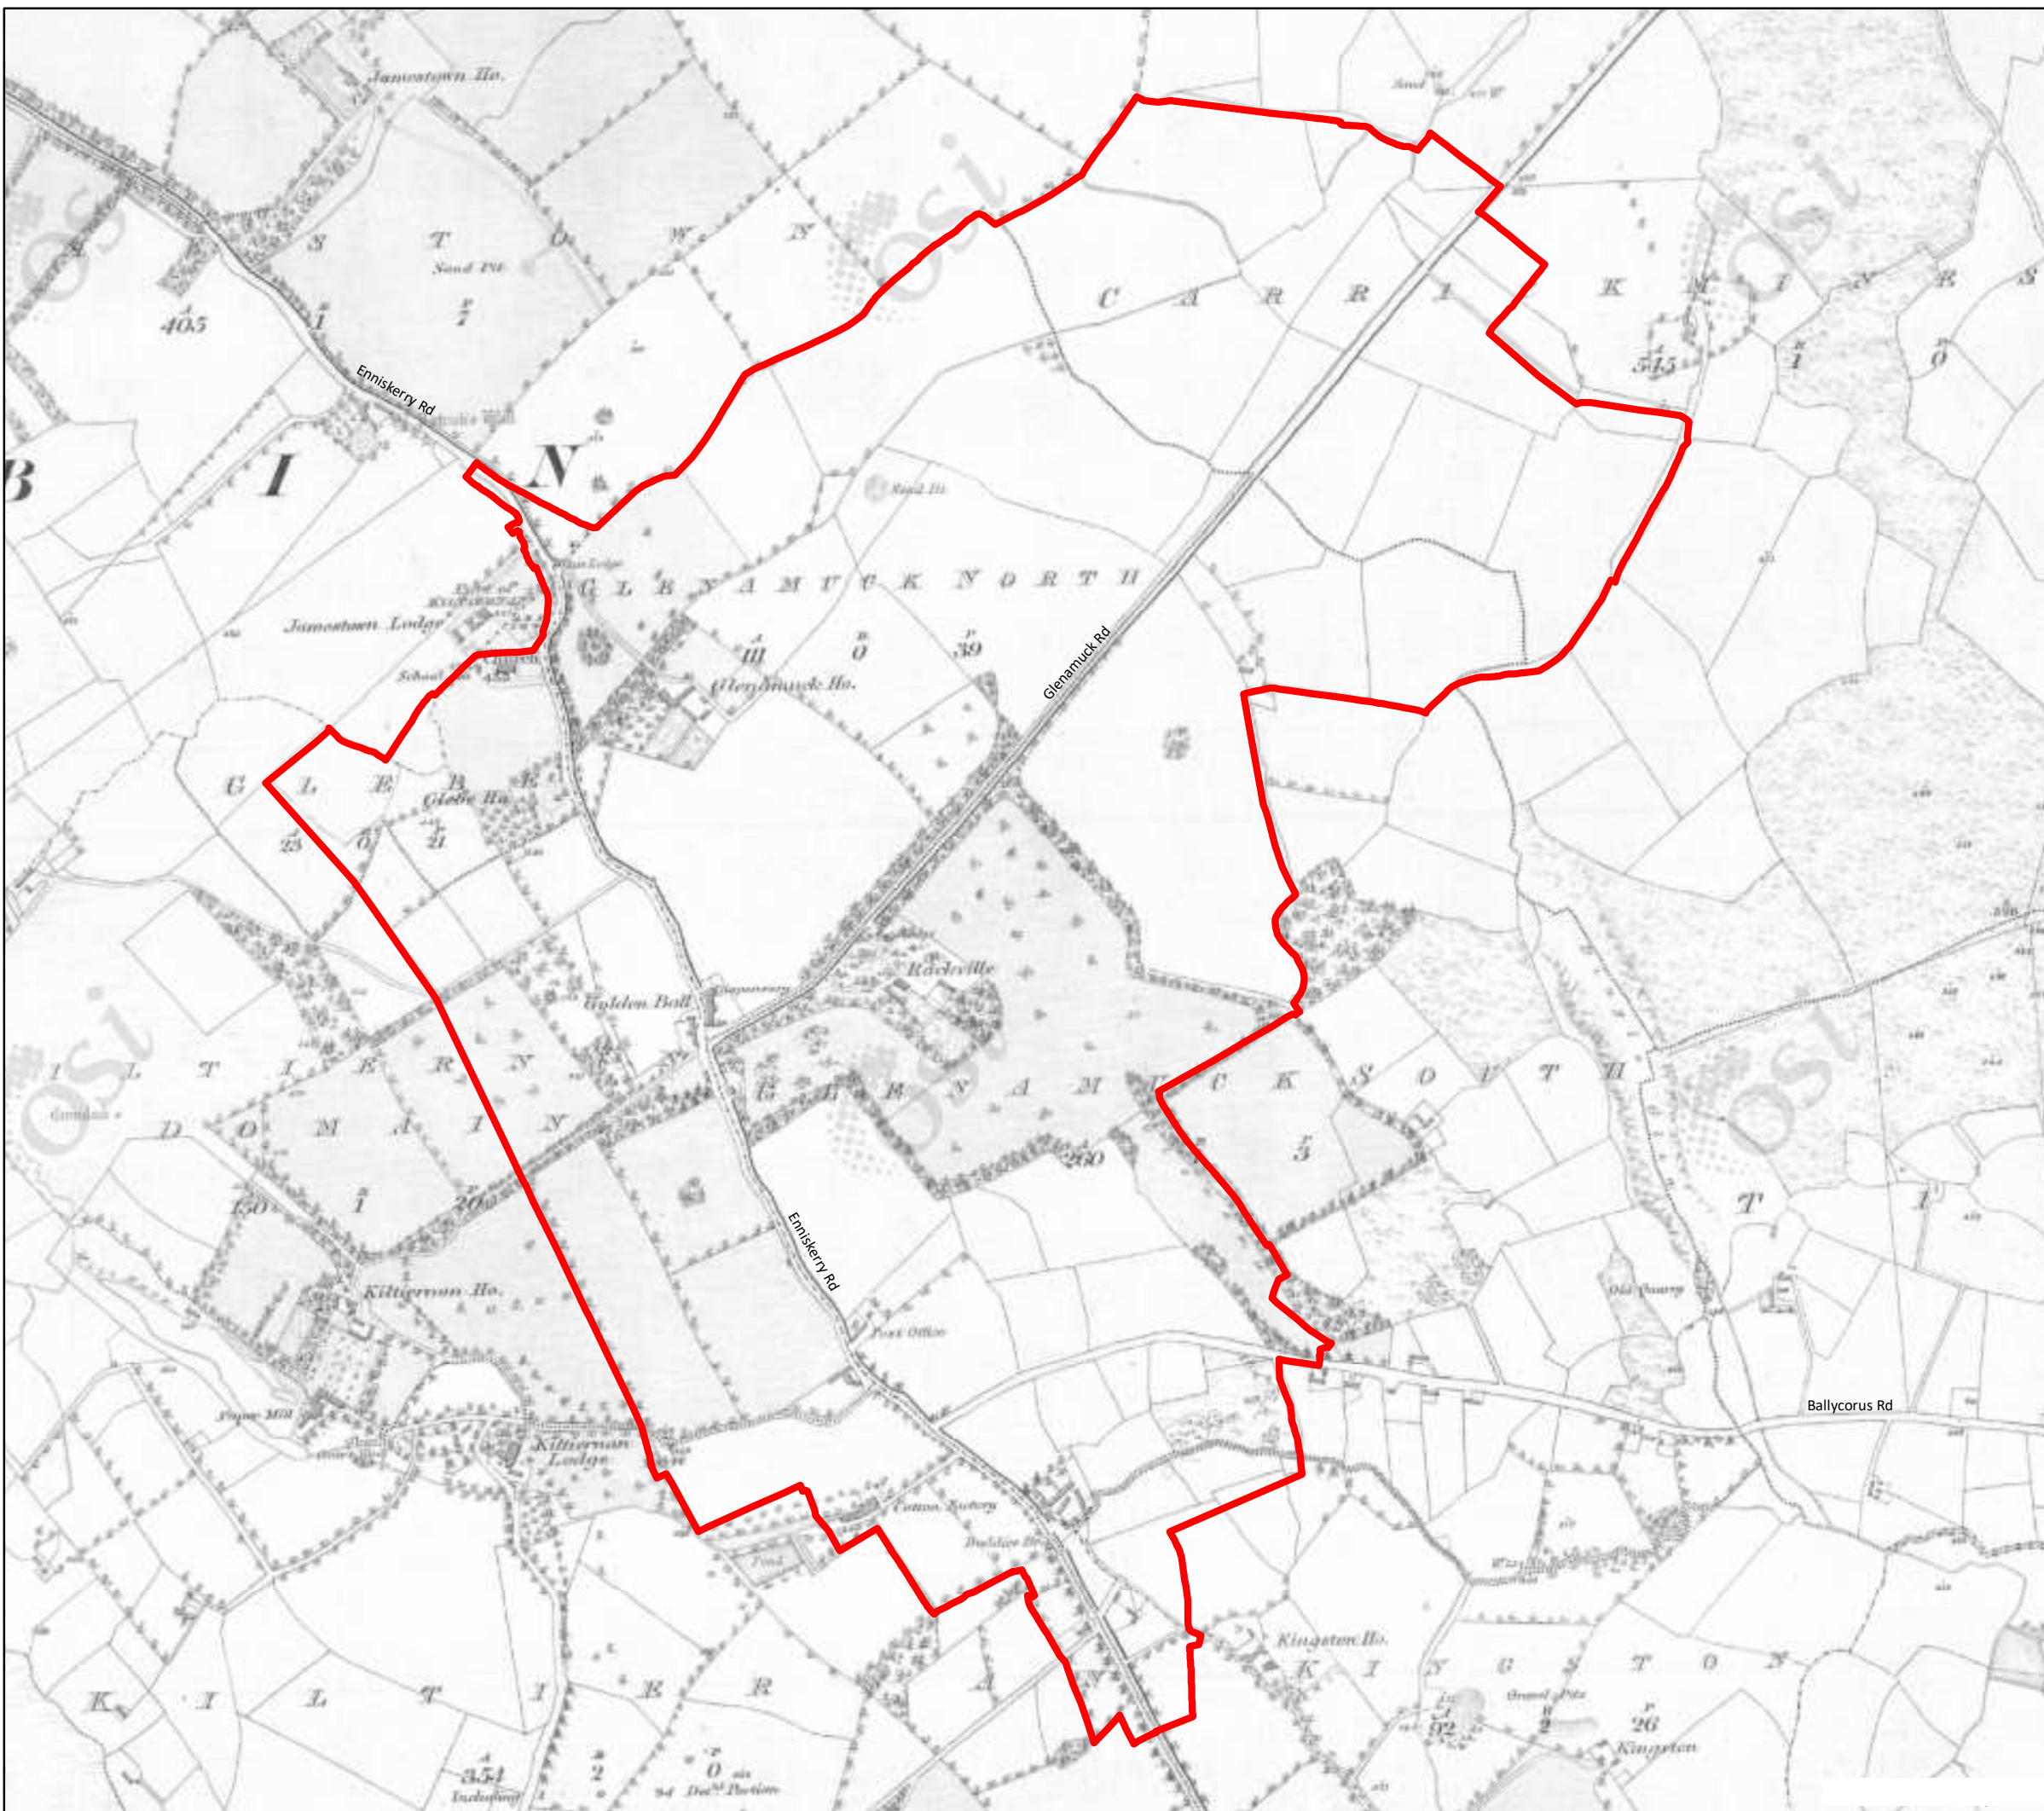

© - Tailte Éireann, 2023






Planning and  
Economic Development  
A. Blighe  
Director of Services




**OSI Historic 6" Mapping  
1829-41**

Senior Planner: L. McGauran	Chief Technician :	
Prepared By: B. Wynne	Drawn By: O. Feighery	
Date: September 2023	Scale: 1:8,000	Drawing No: PL-23-105

 Dréachtphlean Cill Tiarnáin/Gleann na Muc  
Kiltiernan/Glenamuck Local Area Plan - Pre Draft

- Proposed Boundary of Kiltiernan/Glenamuck LAP 
- Flood Zone A 
- Flood Zone B 
- Rivers (Existing) 
- Lakes and Ponds (Existing) 

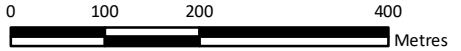

© - Tailte Eireann, 2023

Planning and Economic Development

A. Blighe  
Director of Services



Flood Zones

Senior Planner: L. McGauran

Chief Technician :


Prepared By: B. Wynne

Drawn By: O. Feighery





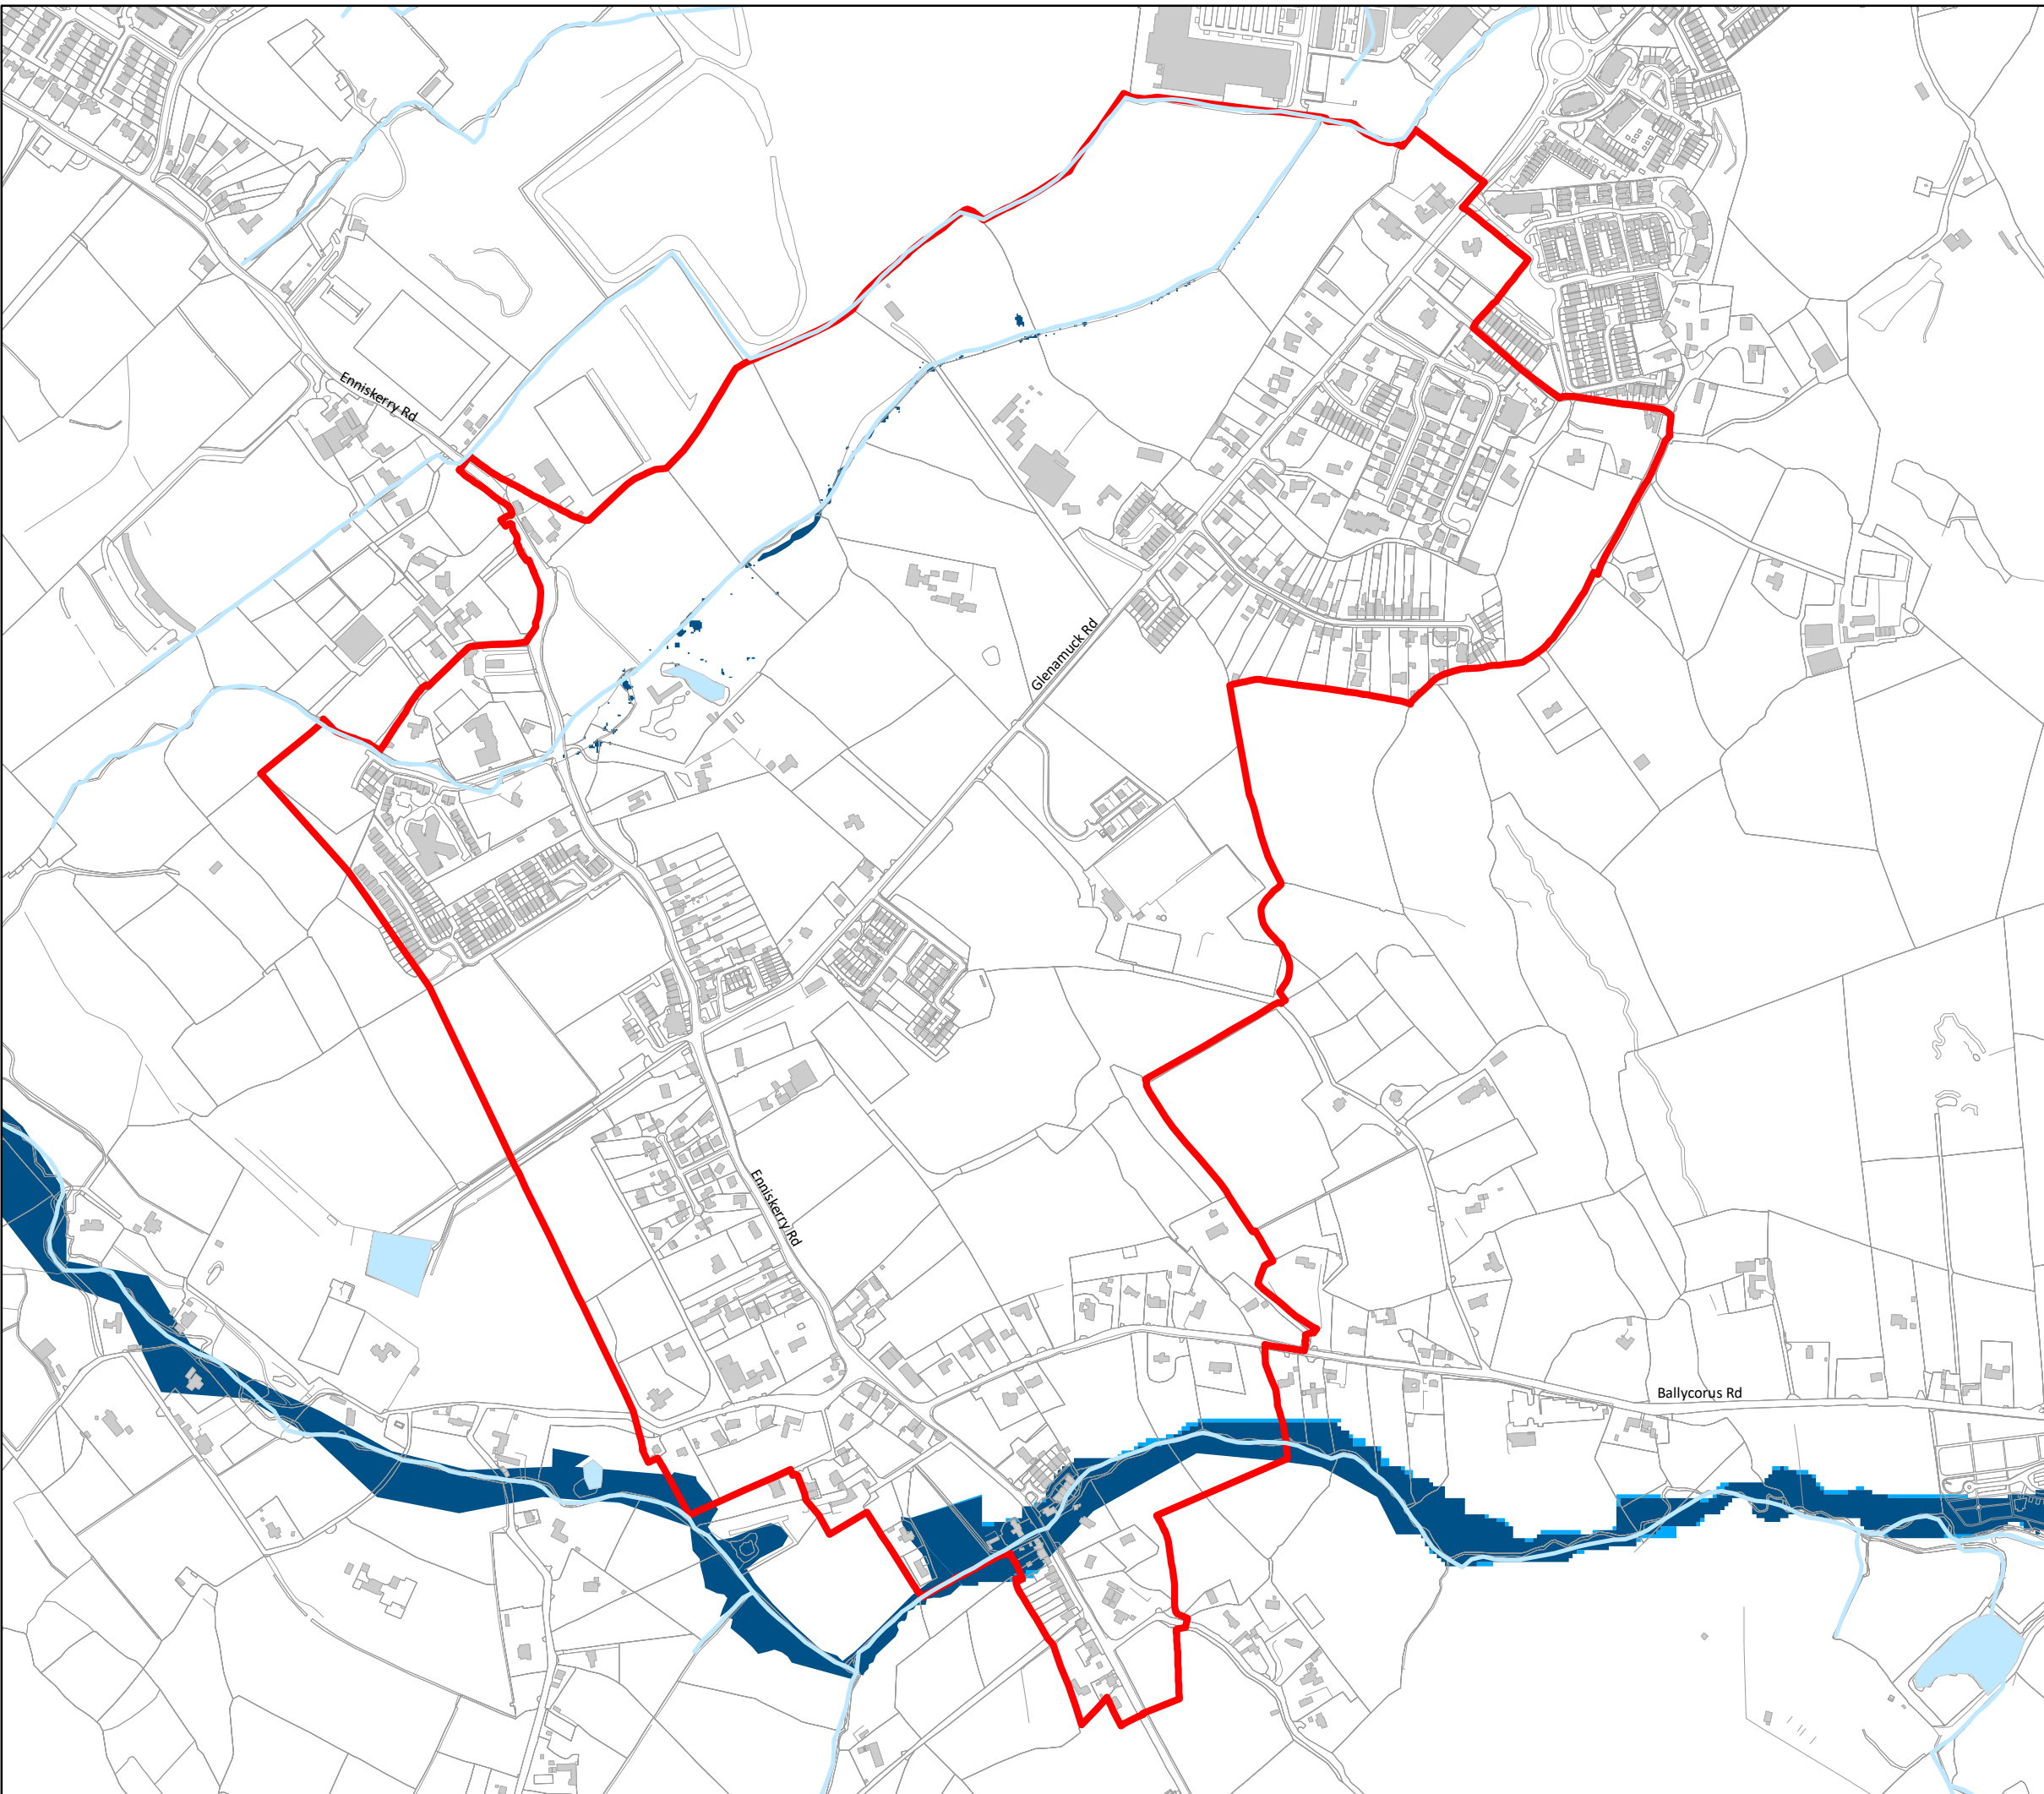


Date:  
September 2023



Scale:  
1:8,000

Drawing No:  
PL-23-106



Dréachtphlean Cill Tiarnáin/Gleann na Muc  
Kiltiernan/Glenamuck Local Area Plan - Pre Draft

- Proposed Boundary of Kiltiernan/Glenamuck LAP 
- EU Annex Habitats 
- EU Annex Habitats 
- EU Annex Habitats 
- Proposed Natural Heritage Areas 
- Open Space 
- Existing Trees & Woodlands 

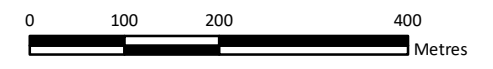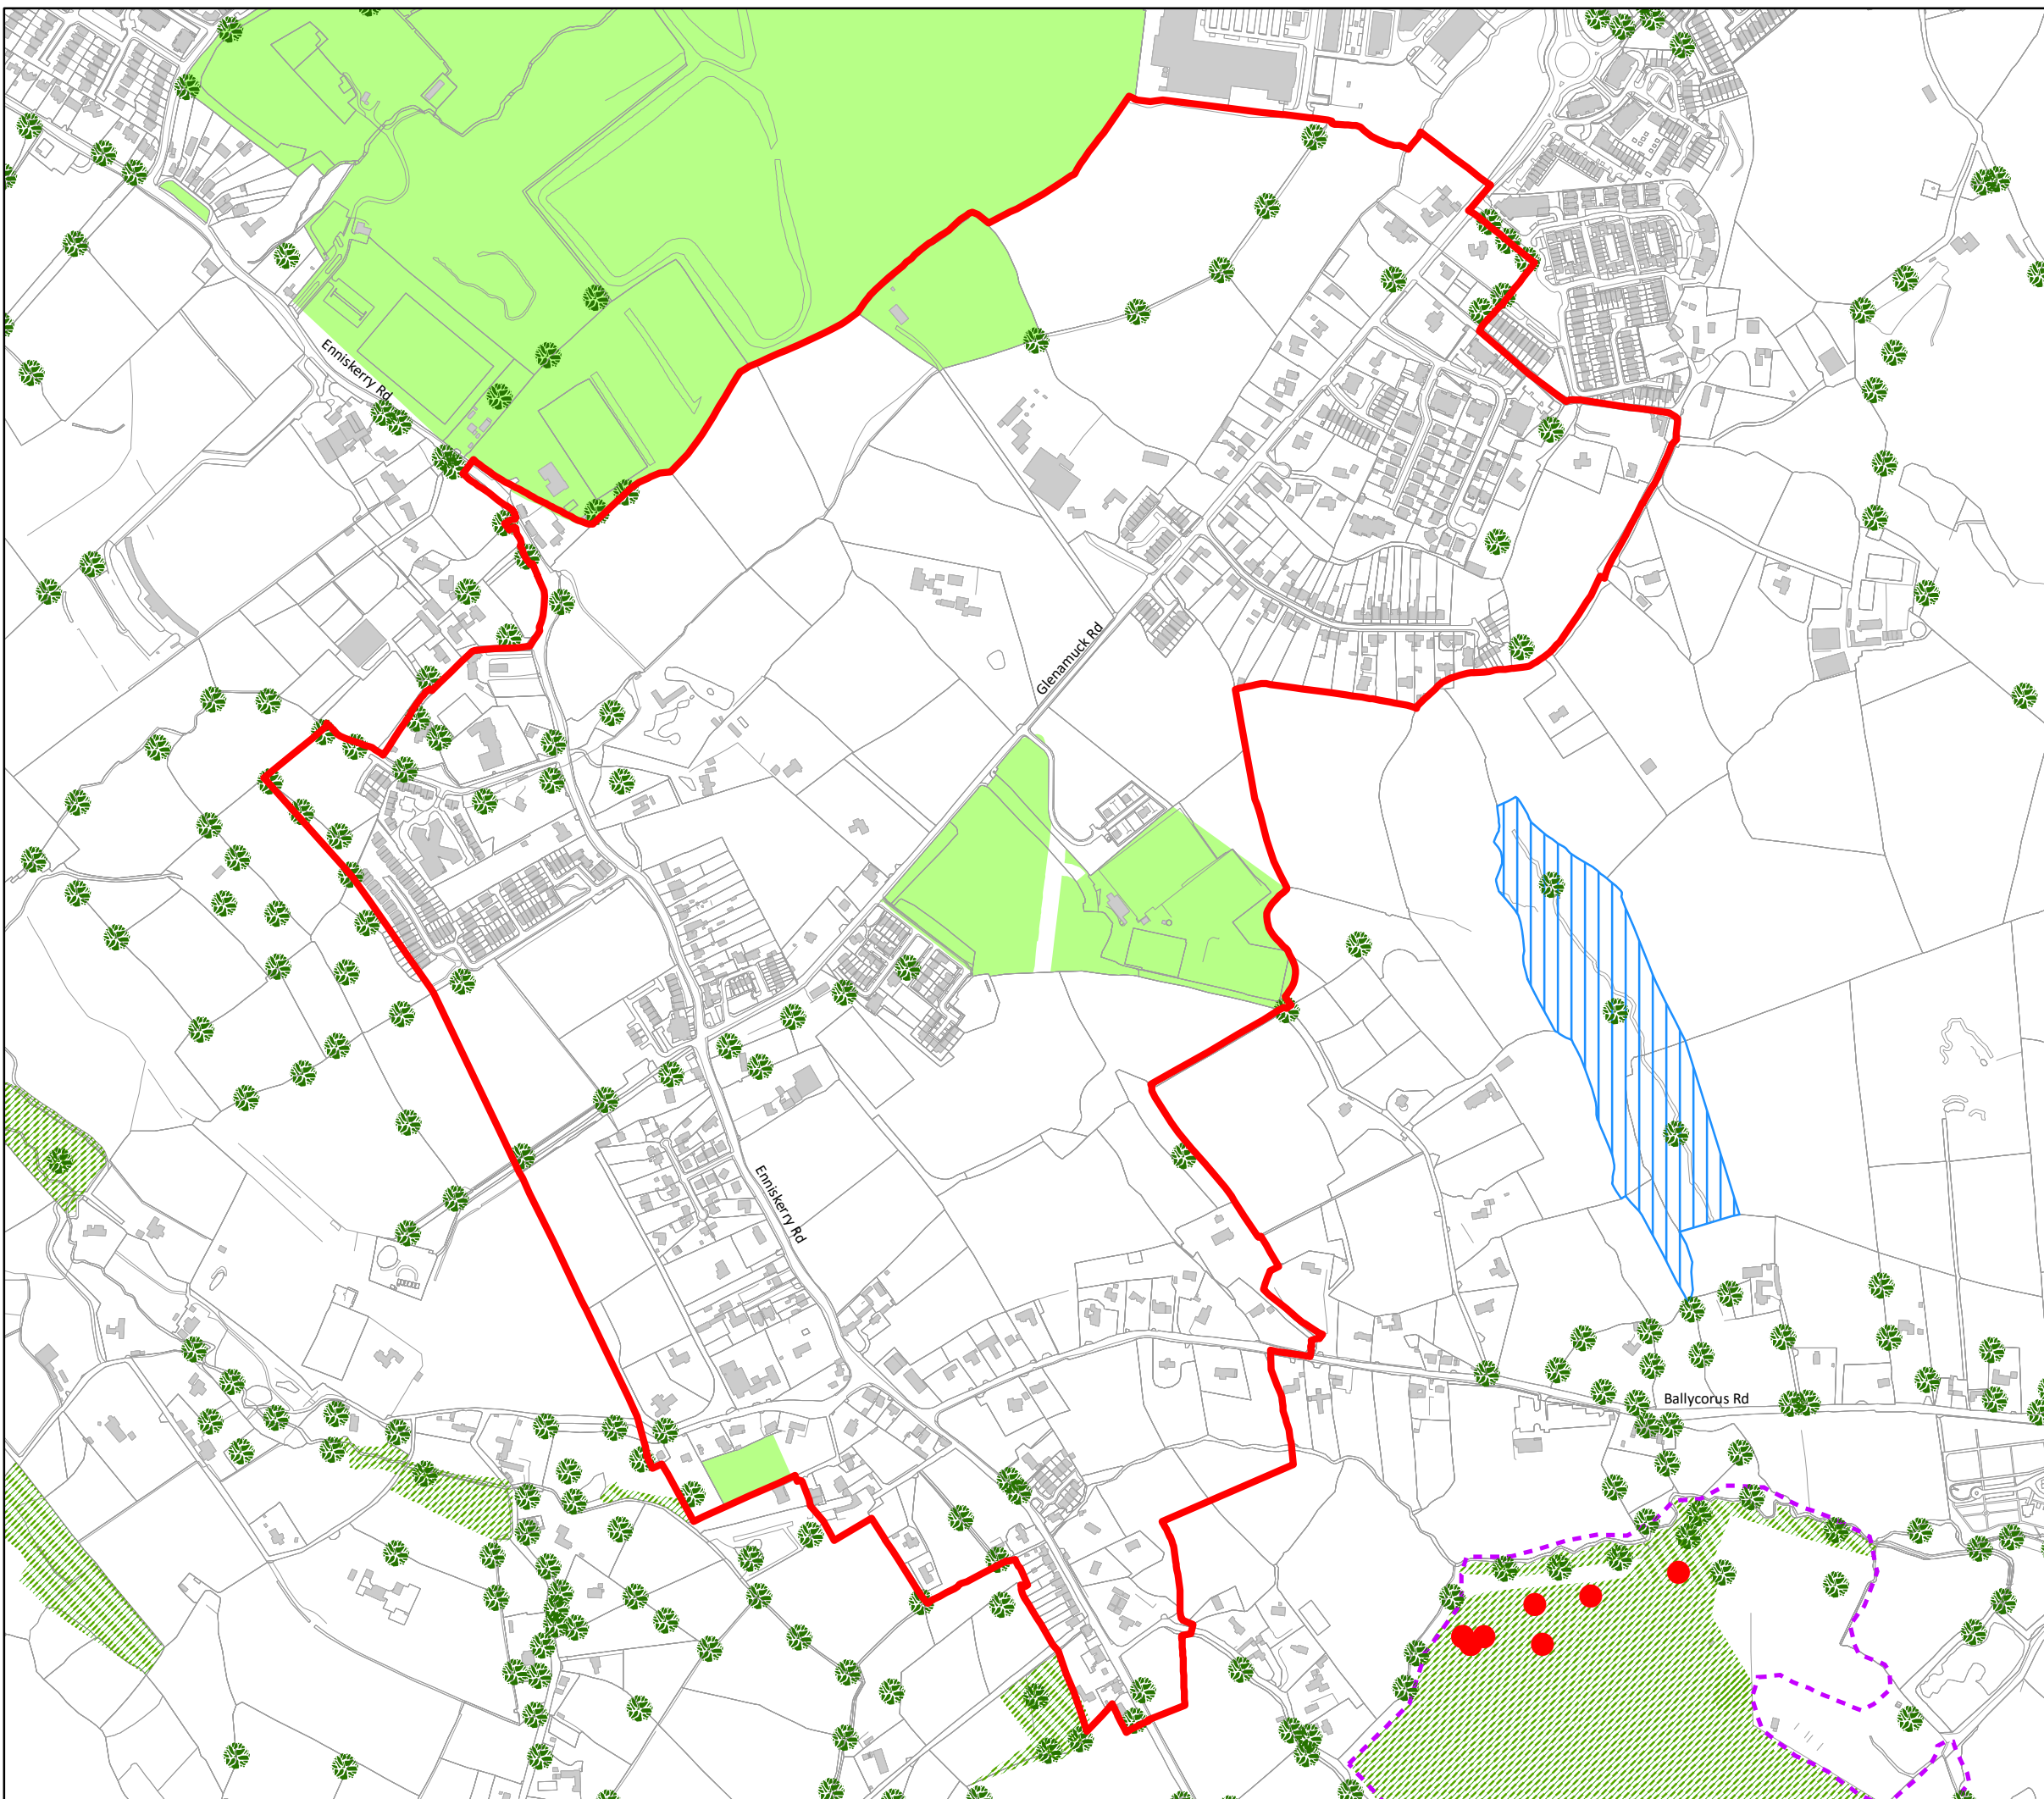


© - Tailte Eireann, 2023

Planning and Economic Development  
A. Blighe  
Director of Services




**Ecological Network**

<b>Senior Planner:</b> L. McGauran	<b>Chief Technician:</b>
<b>Prepared By:</b> B. Wynne	<b>Drawn By:</b> O. Feighery
<b>Date:</b> September 2023	<b>Scale:</b> 1:8,000
<b>Drawing No:</b> PL-23-108	

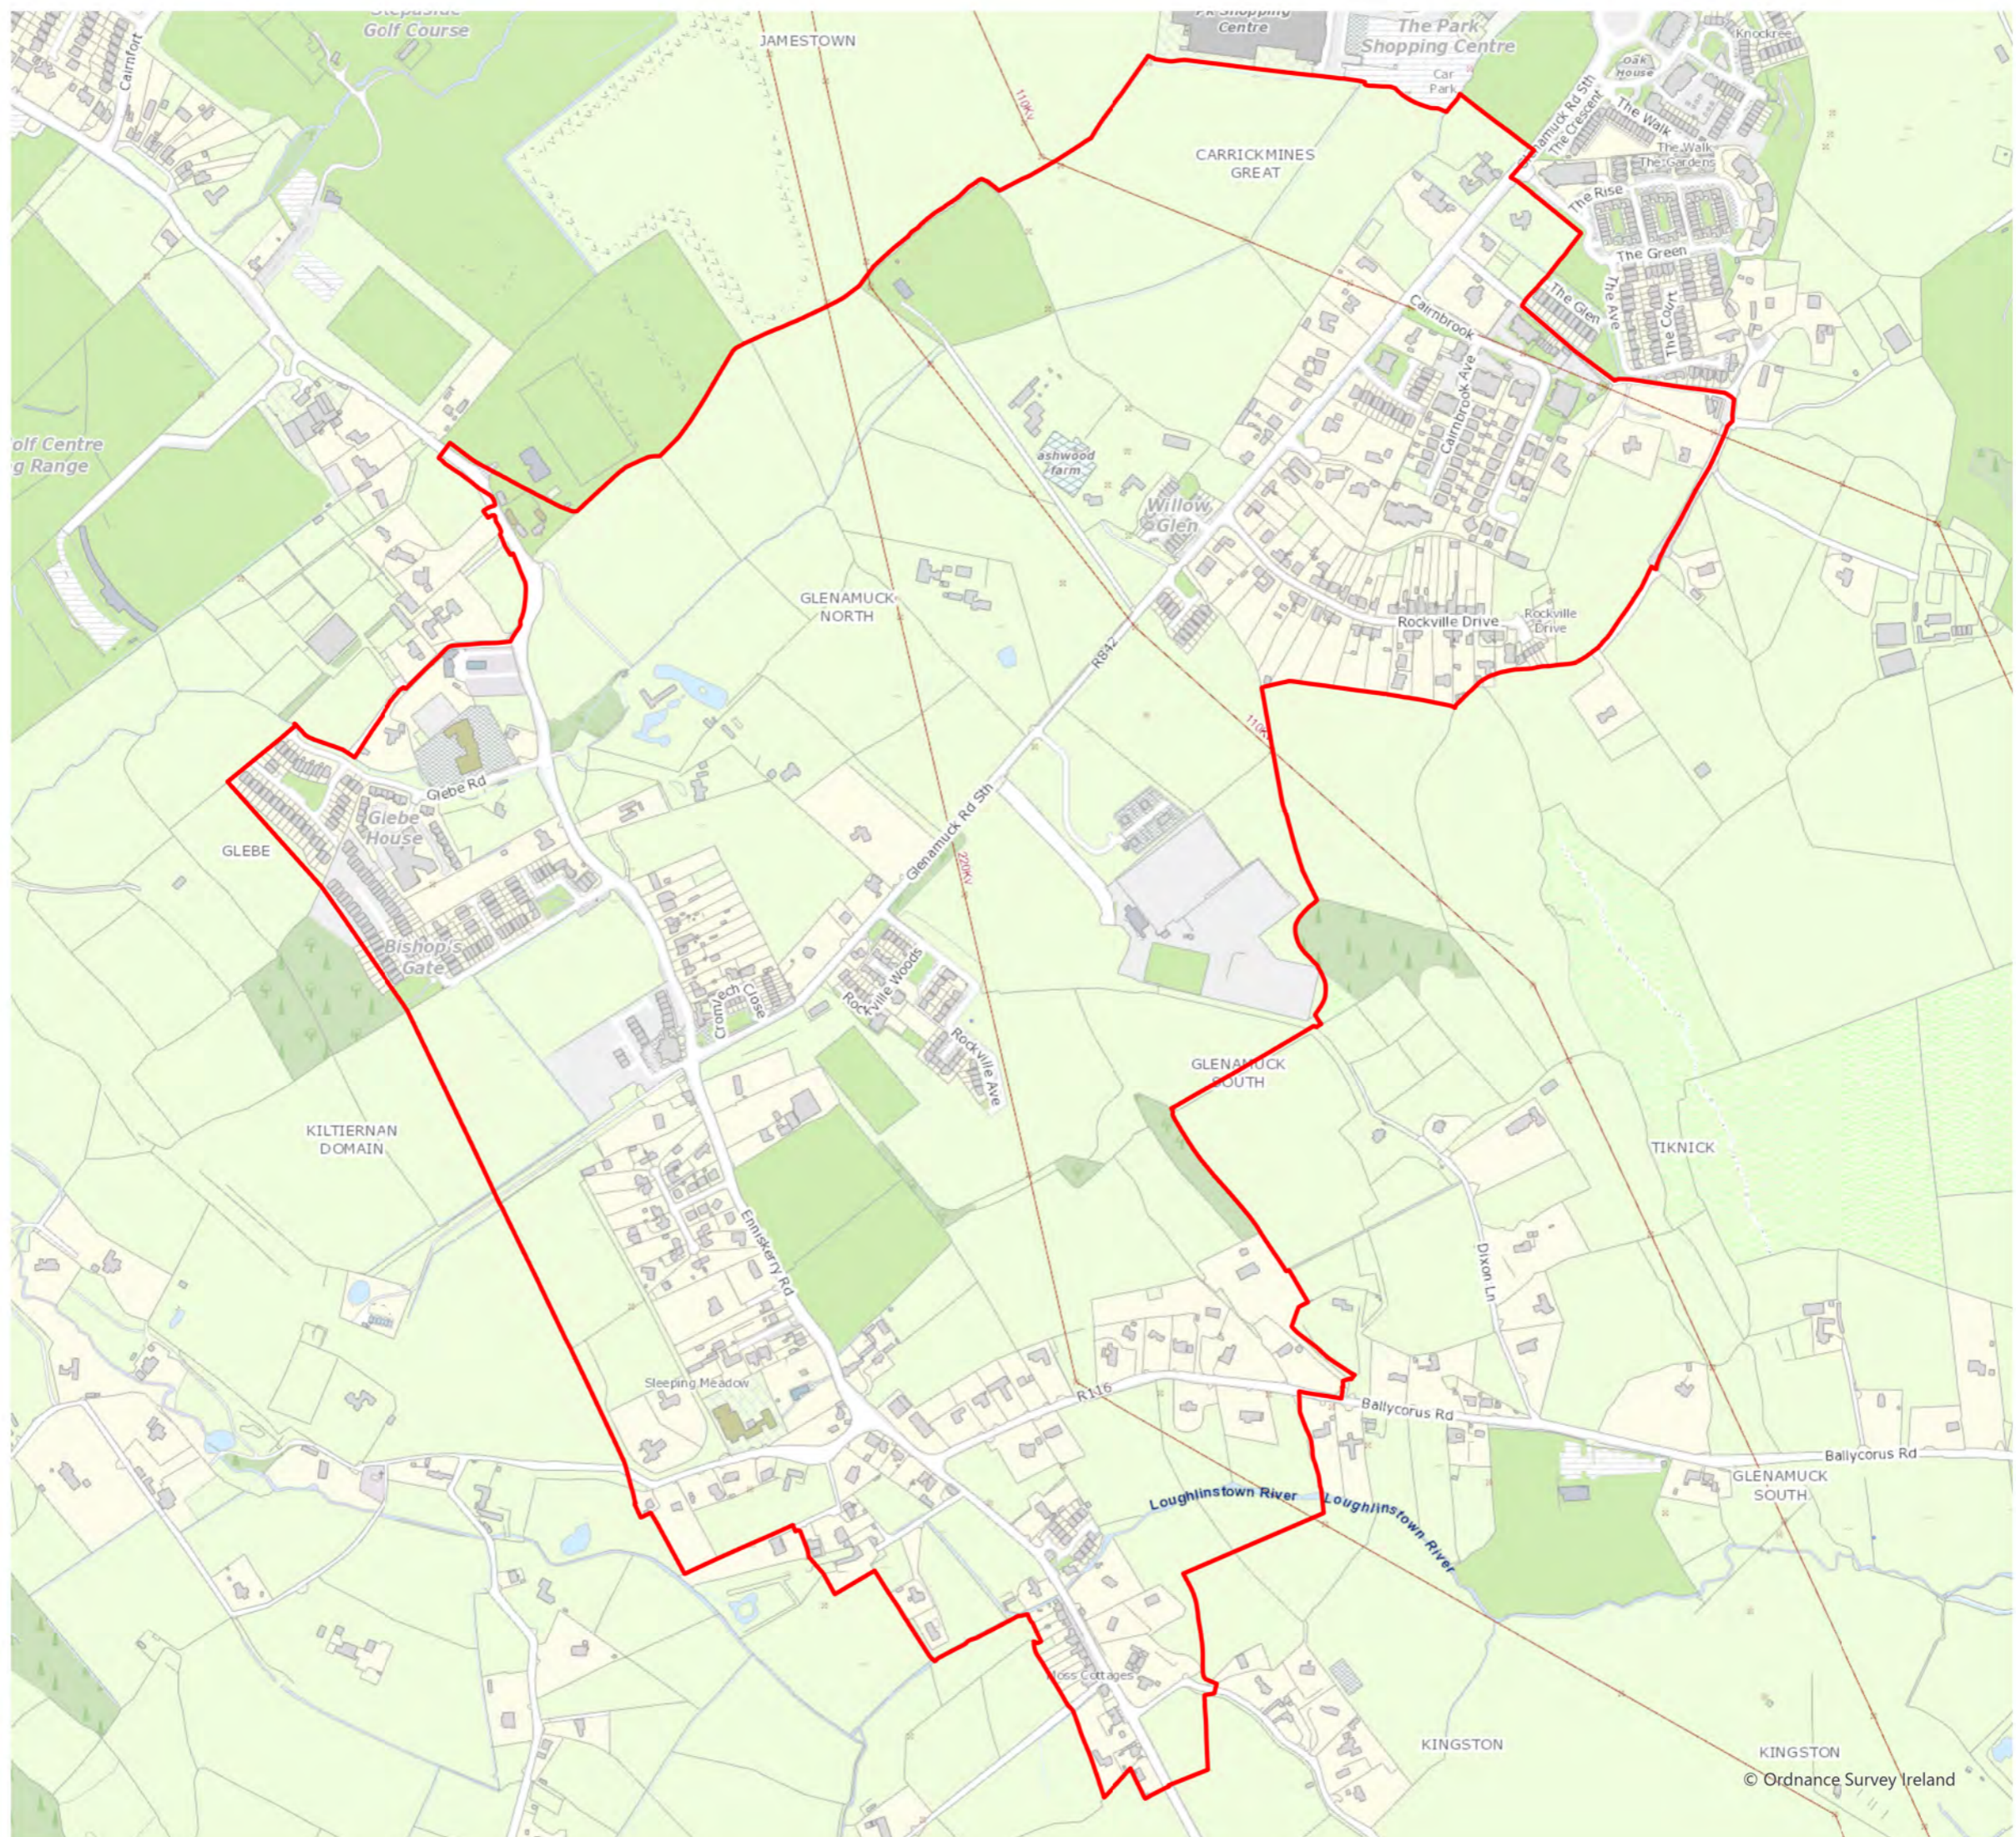

# 2016 Population by Census Small Areas

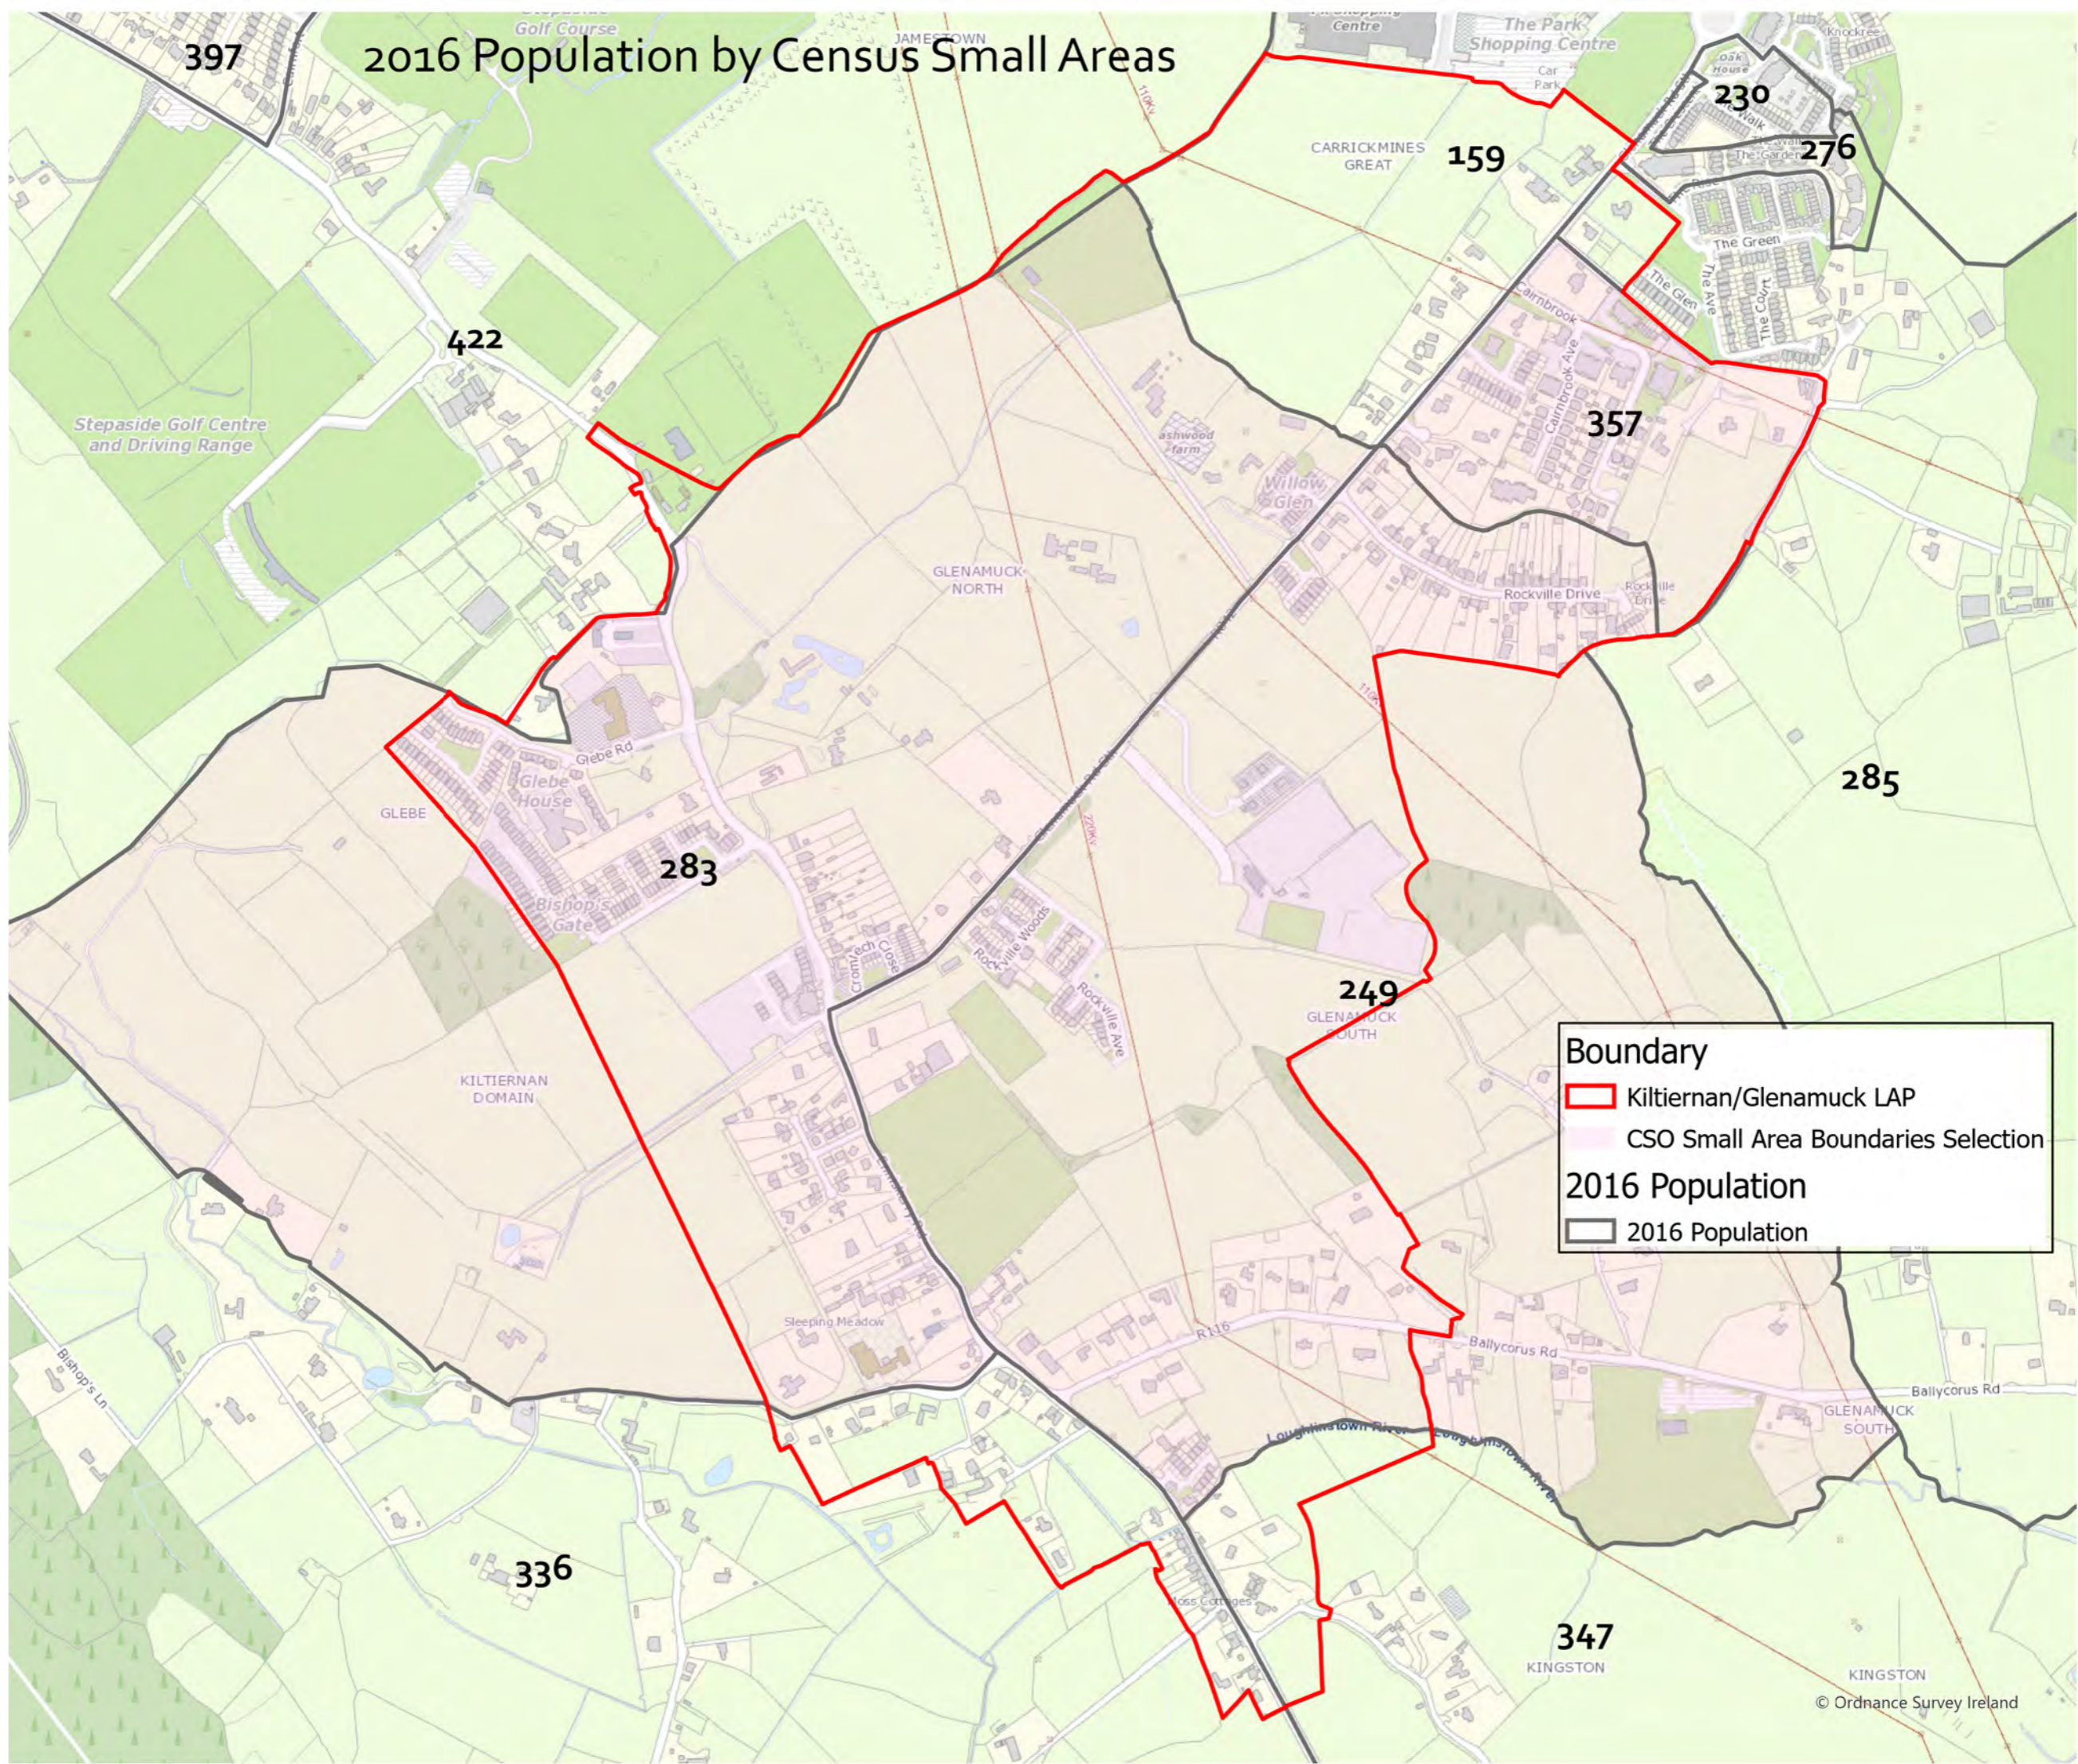


**Boundary**

- Kiltiernan/Glenamuck LAP
- CSO Small Area Boundaries Selection

**2016 Population**

- 2016 Population

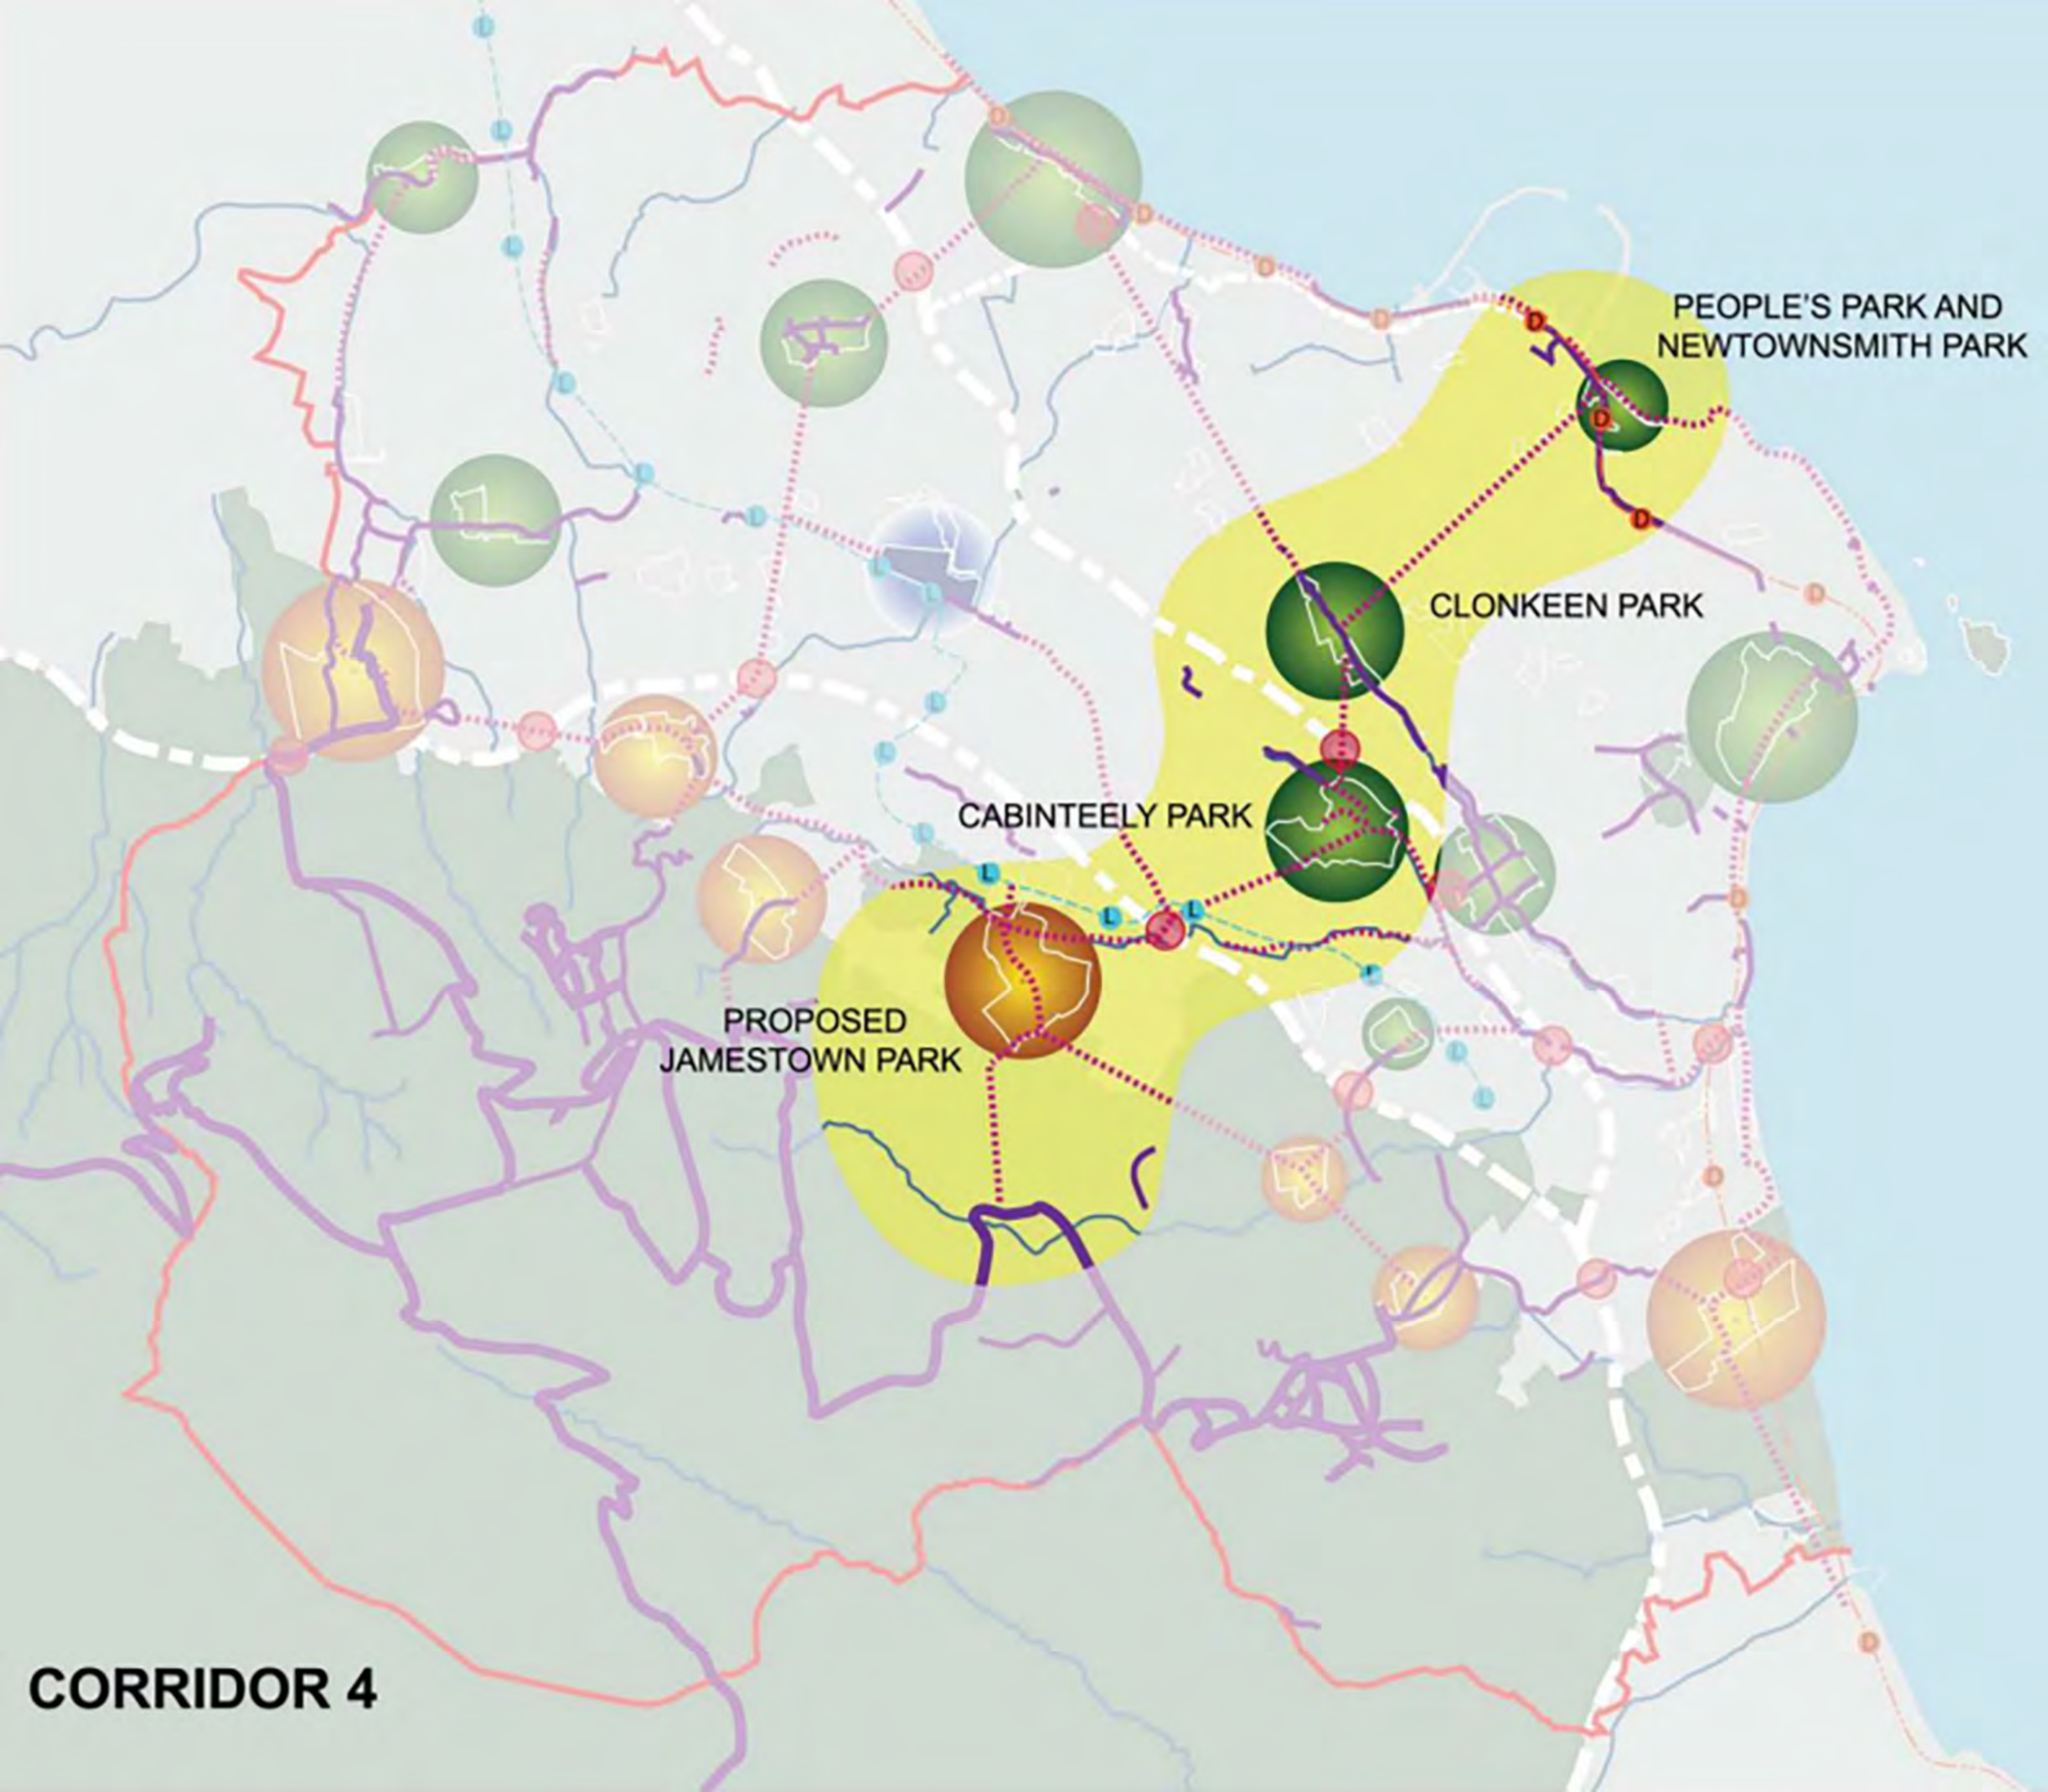

PEOPLE'S PARK AND  
NEWTOWNSMITH PARK

CLONKEEN PARK

CABINTEELY PARK

PROPOSED  
JAMESTOWN PARK

**CORRIDOR 4**



MARLAY PARK

FITZSIMON'S WOOD

FERNHILL PARK


PROPOSED  
JAMESTOWN PARK

PROPOSED  
TICKNICK PARK


RATHMICHAEL  
WOOD

SHANGANAGH  
PARK


**CORRIDOR 6**

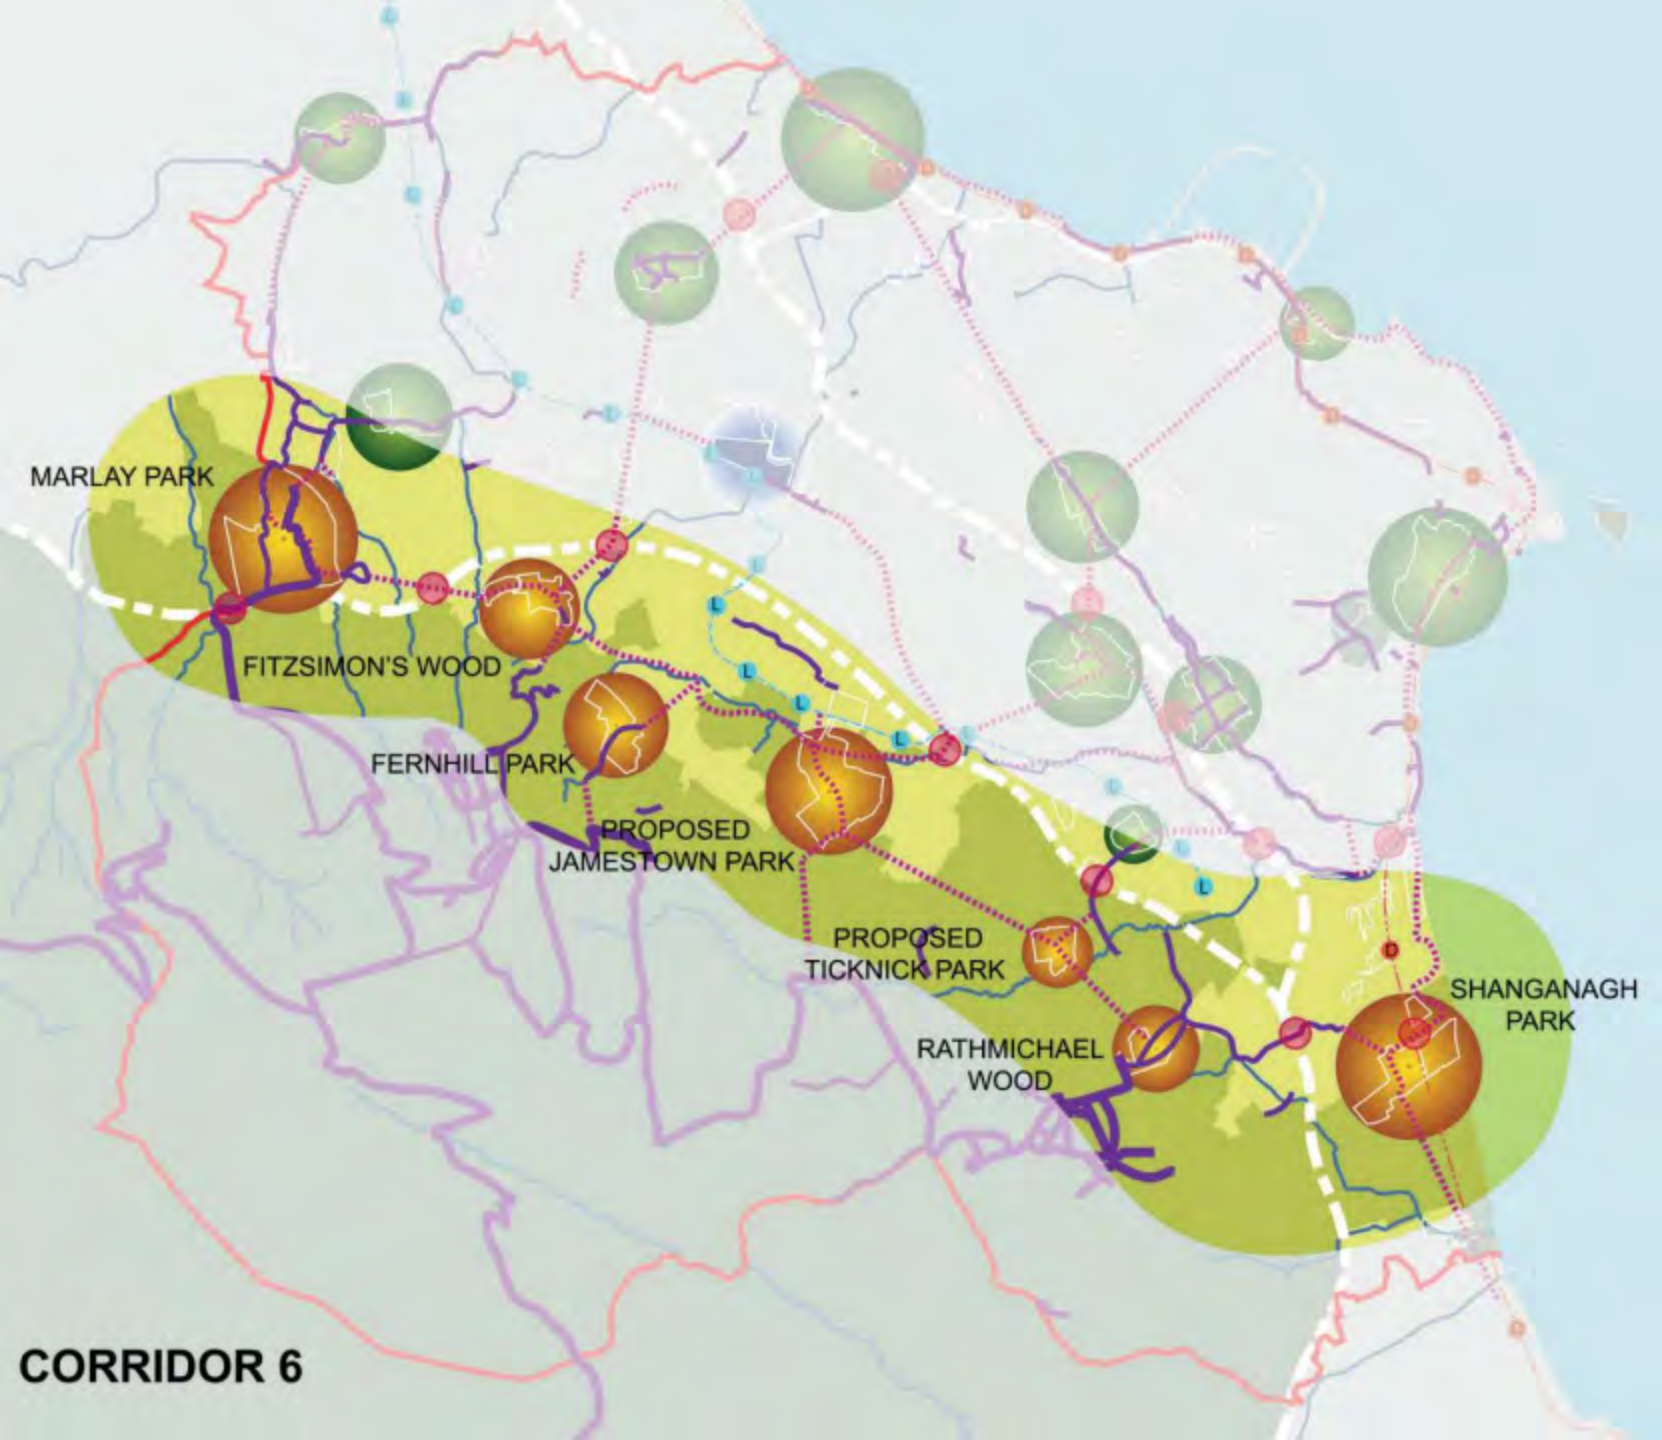


# Residential Construction Activity Q2 2023

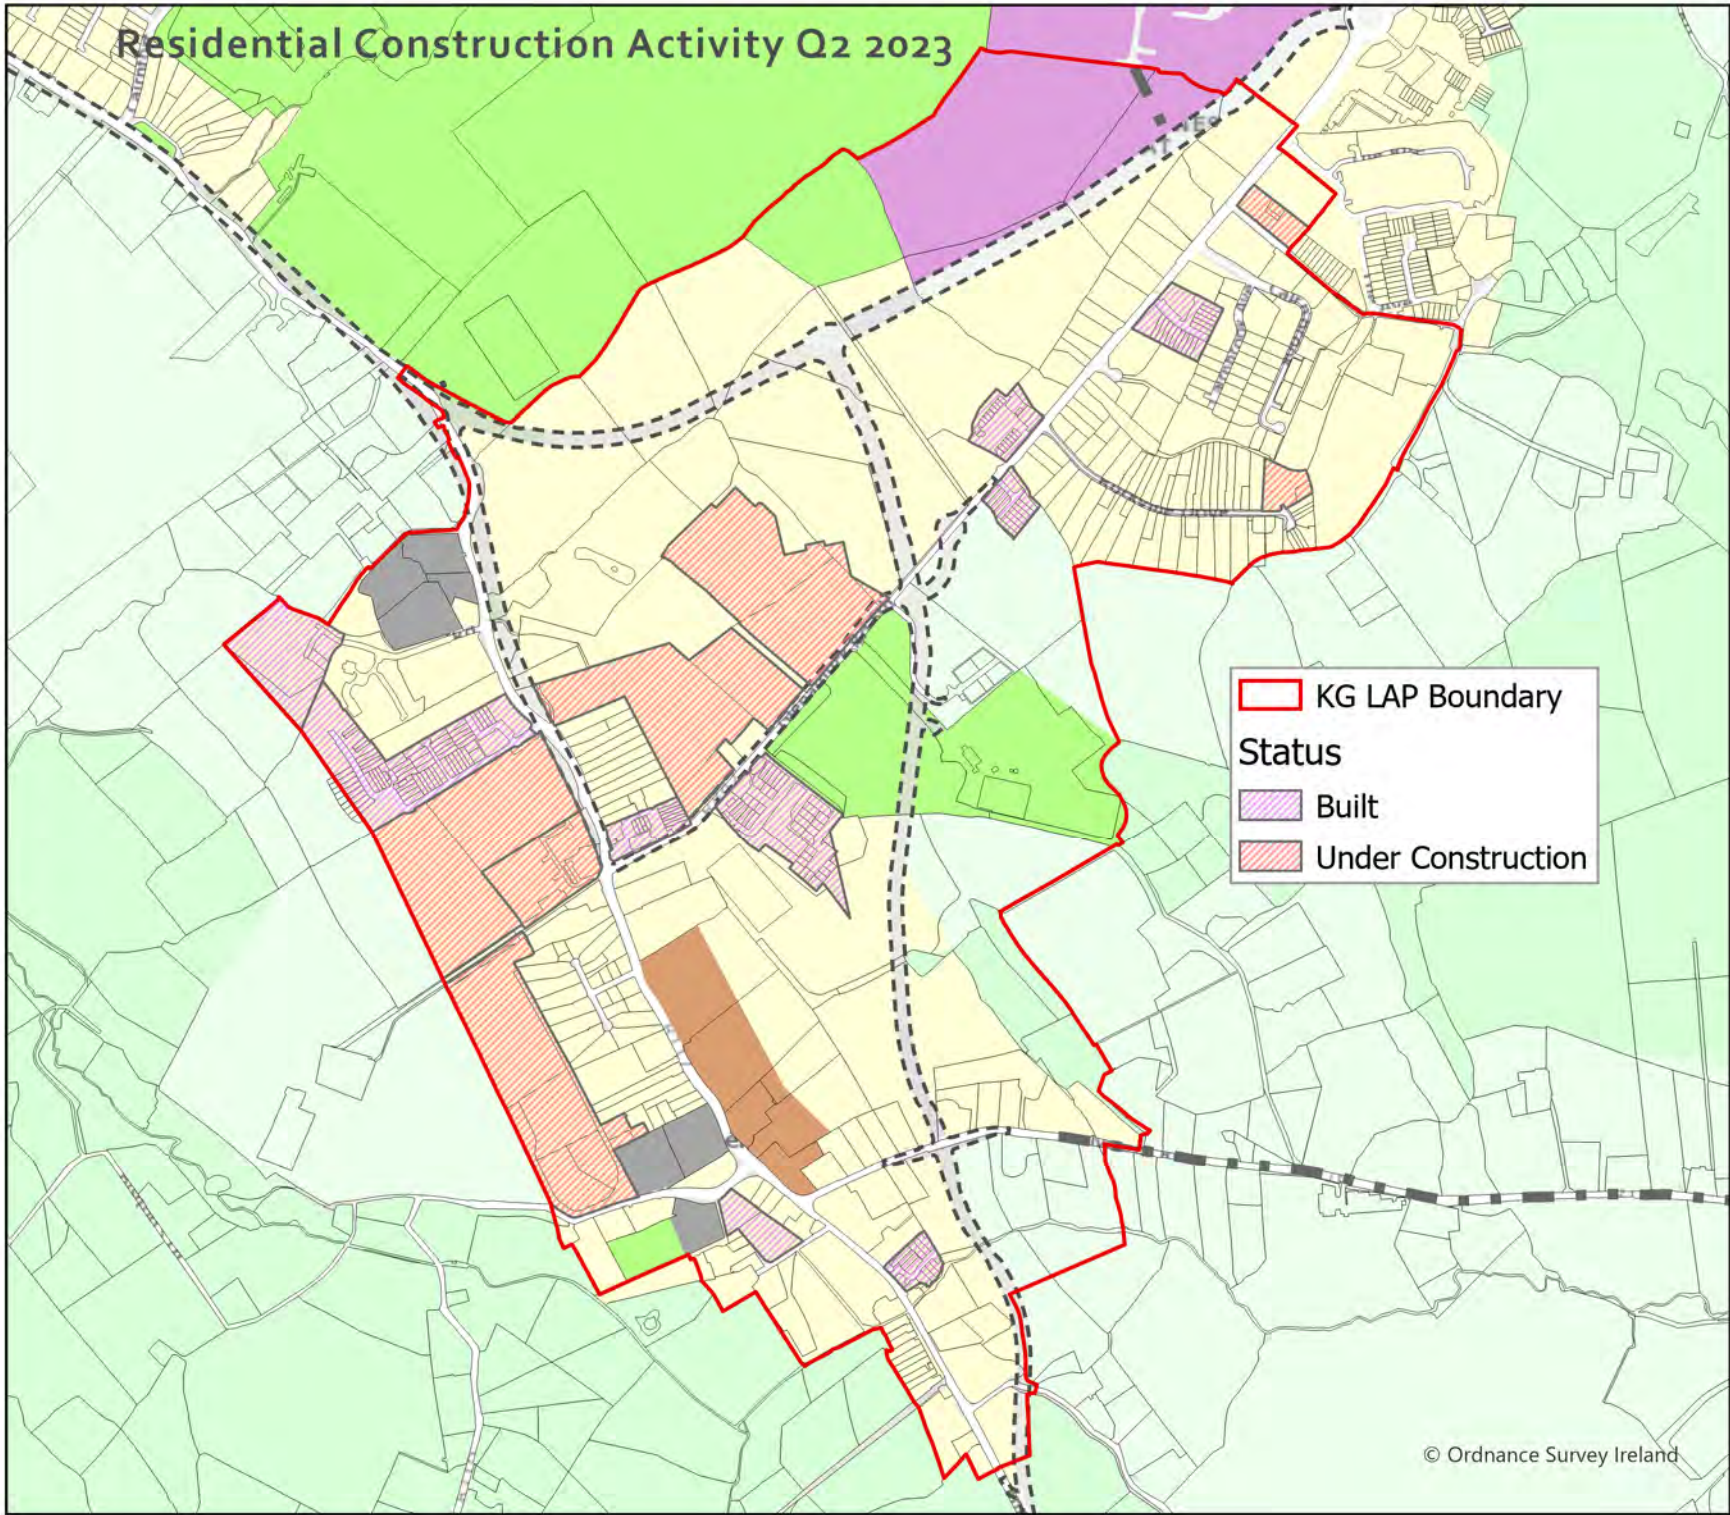


# Residential Planning Activity Q2 2023

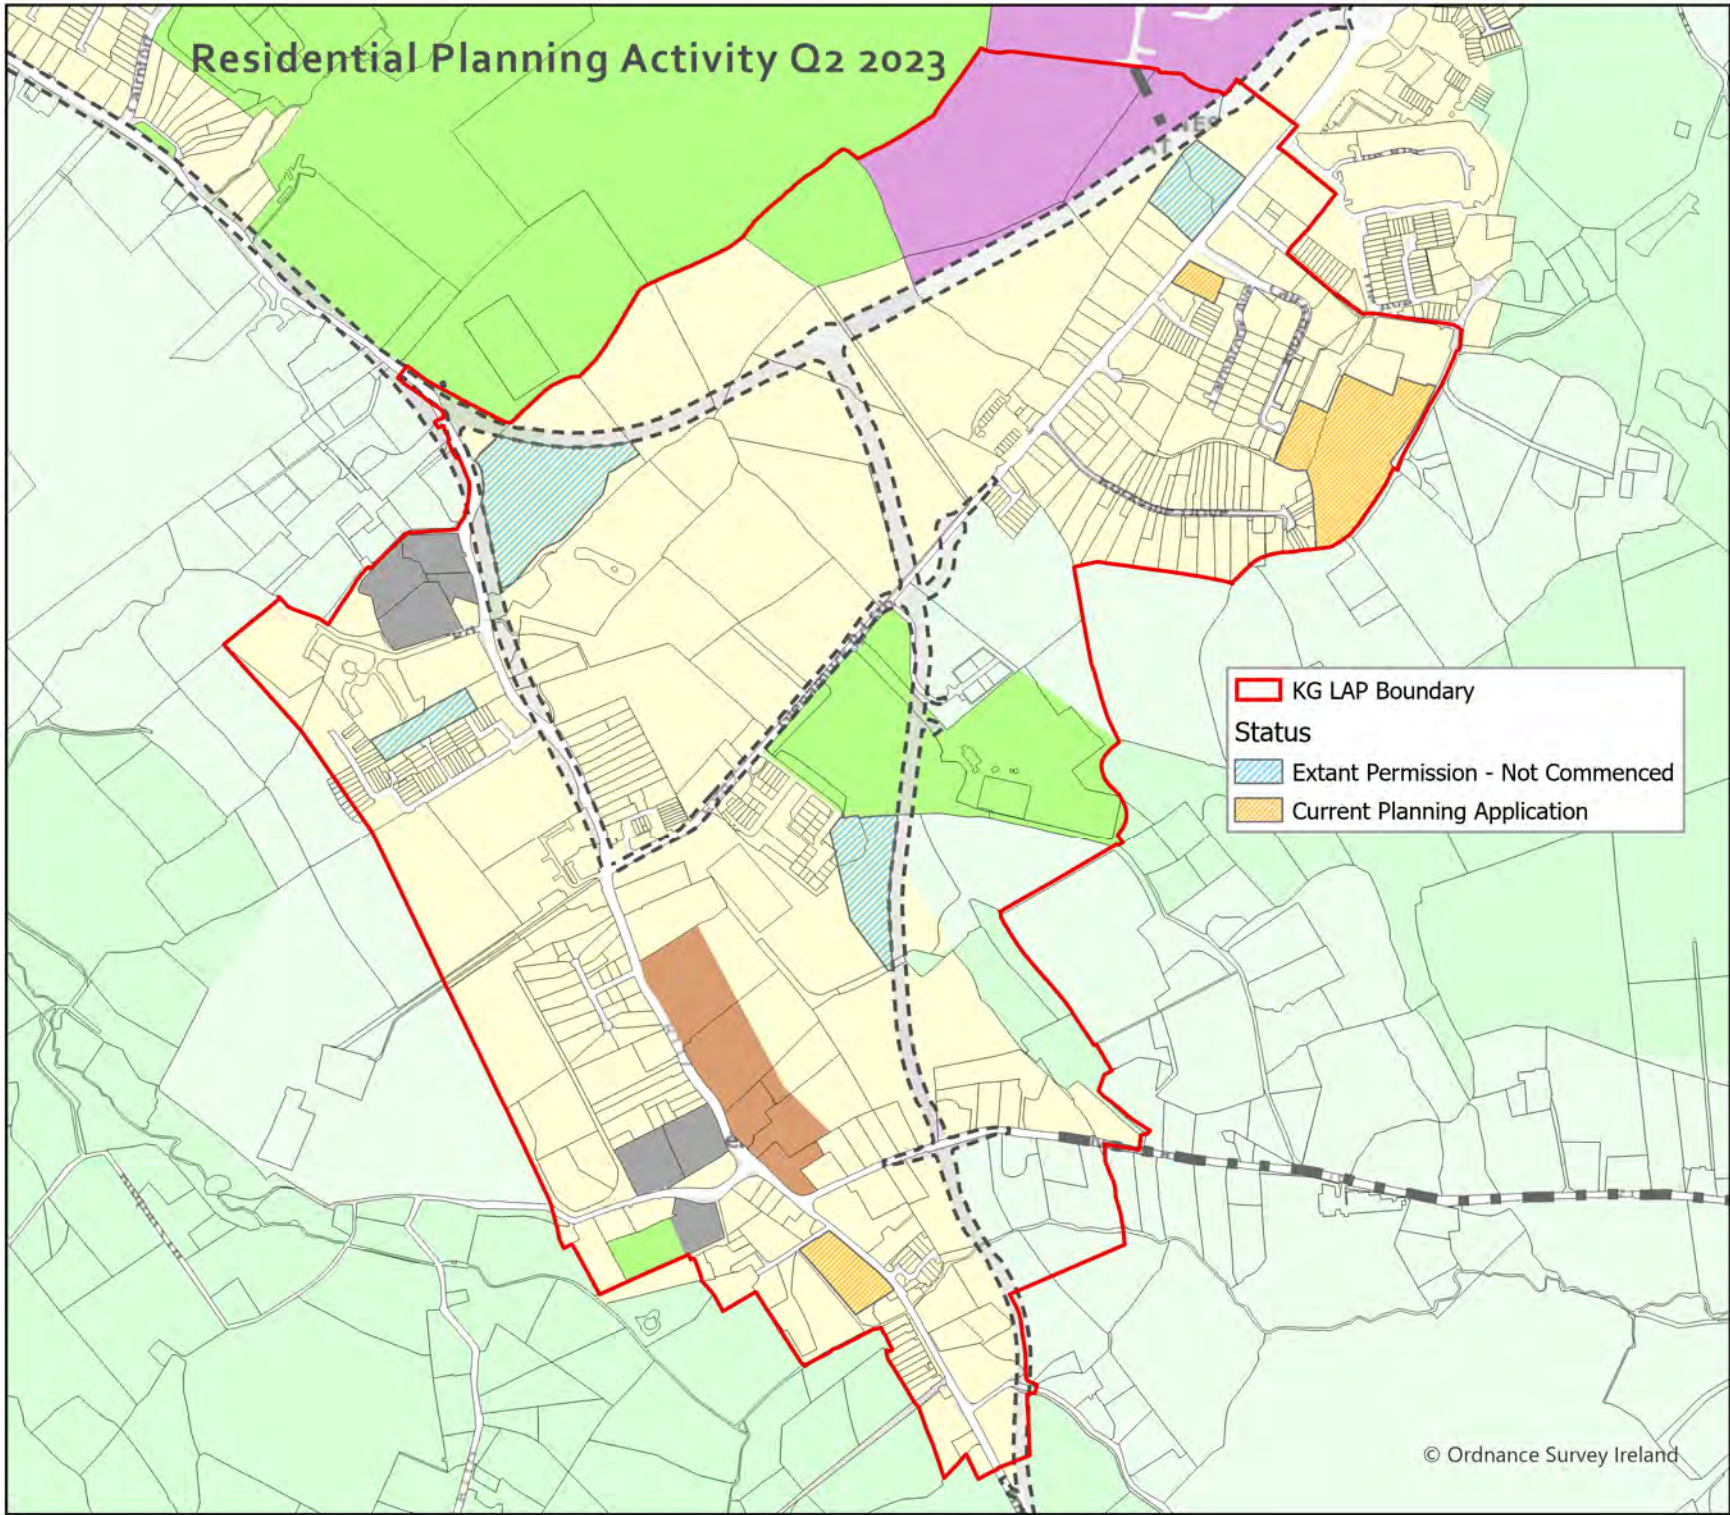

# Neighbourhood Centre Lands

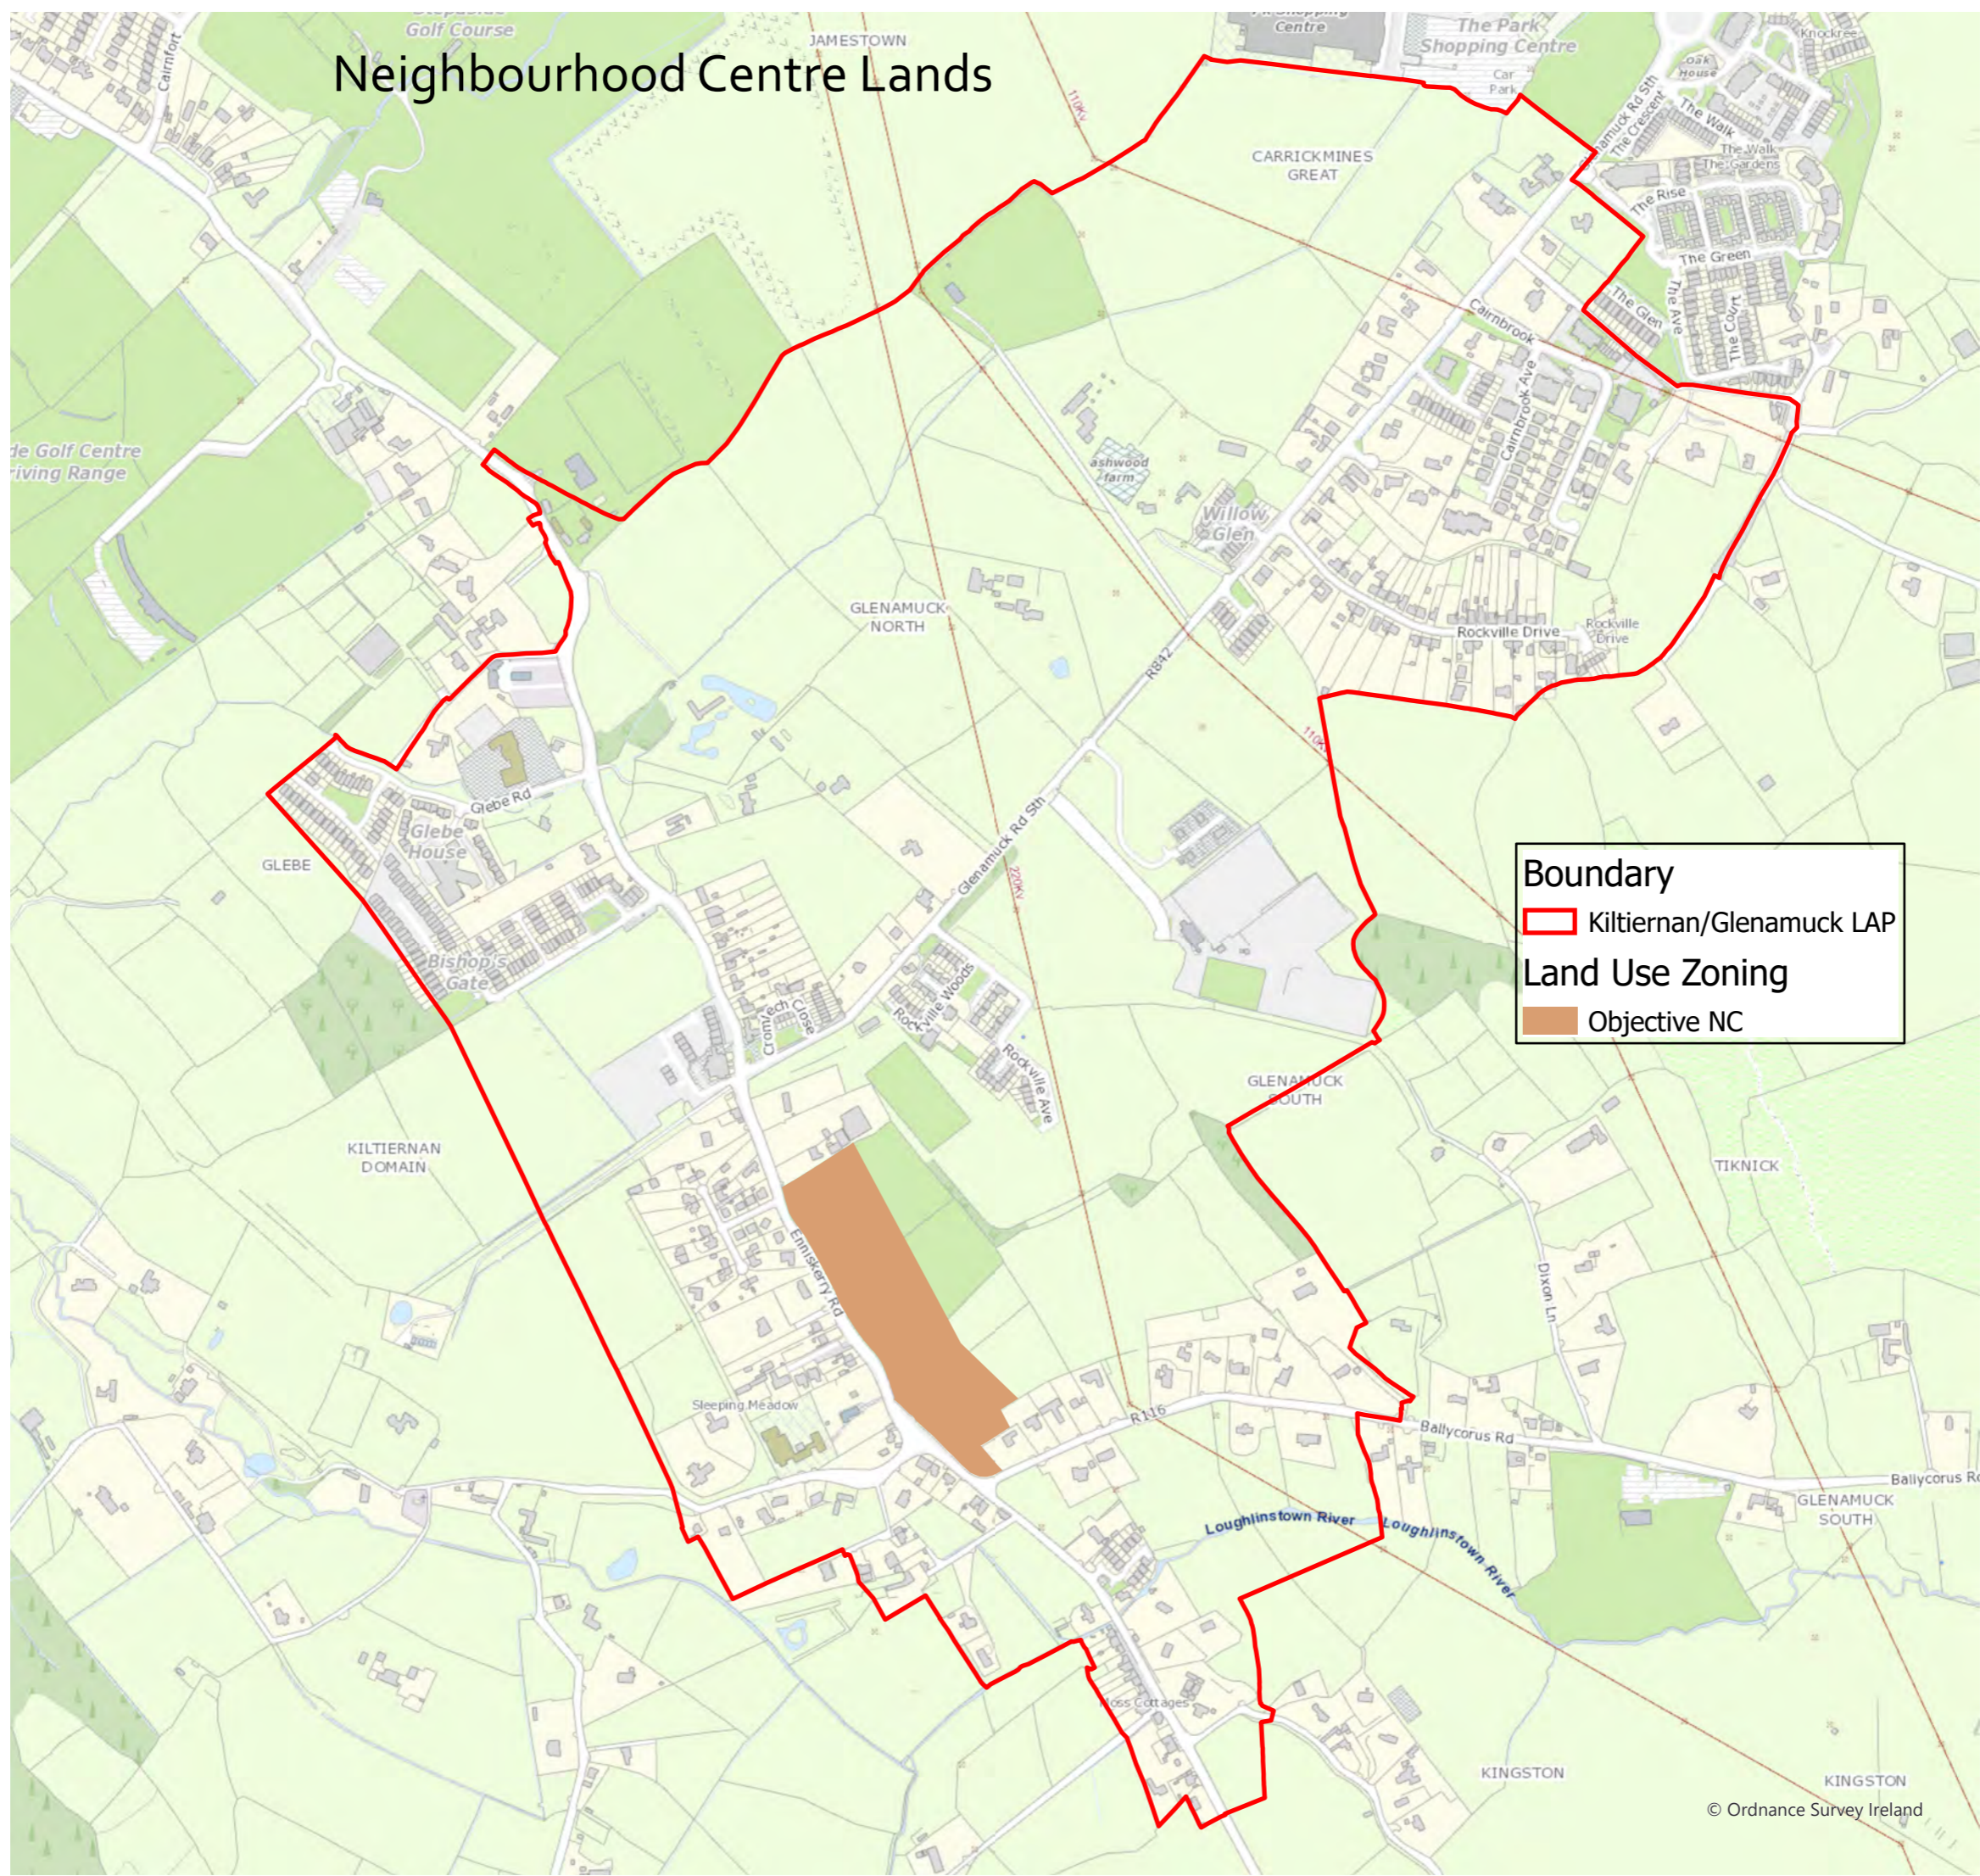


# Existing Retail Provision

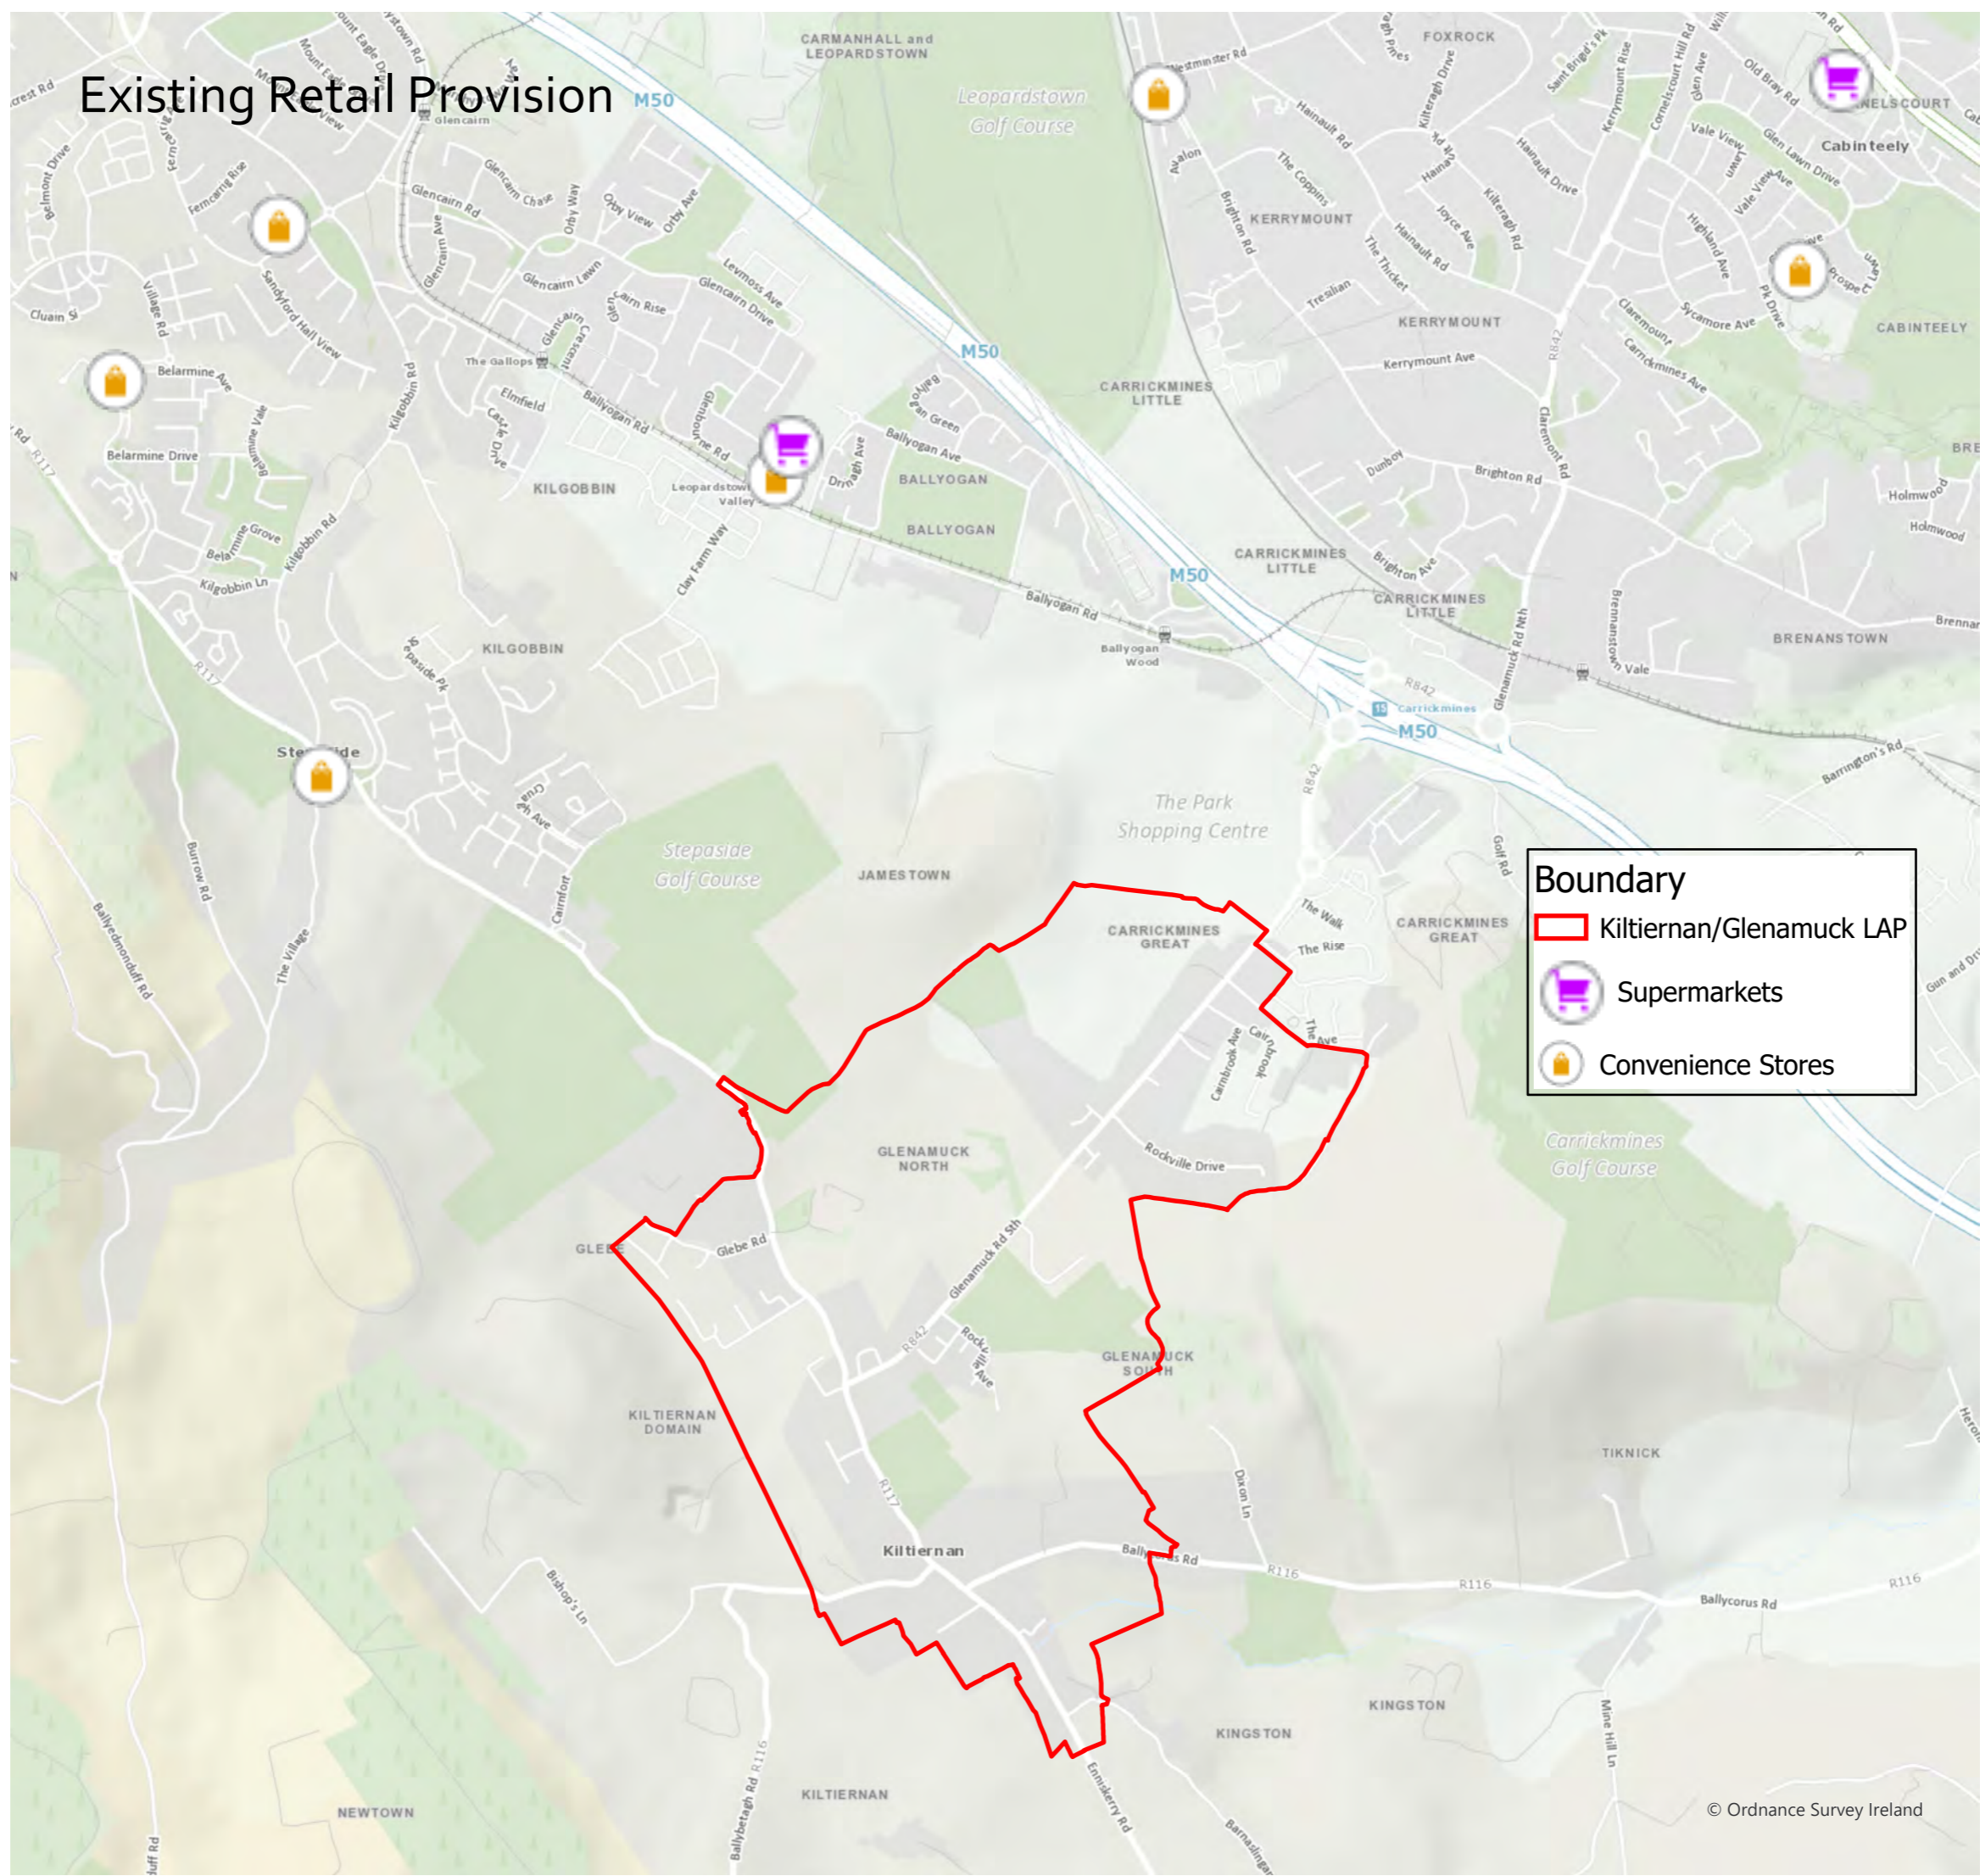


**Boundary**

-  Kiltiernan/Glenamuck LAP
-  Supermarkets
-  Convenience Stores

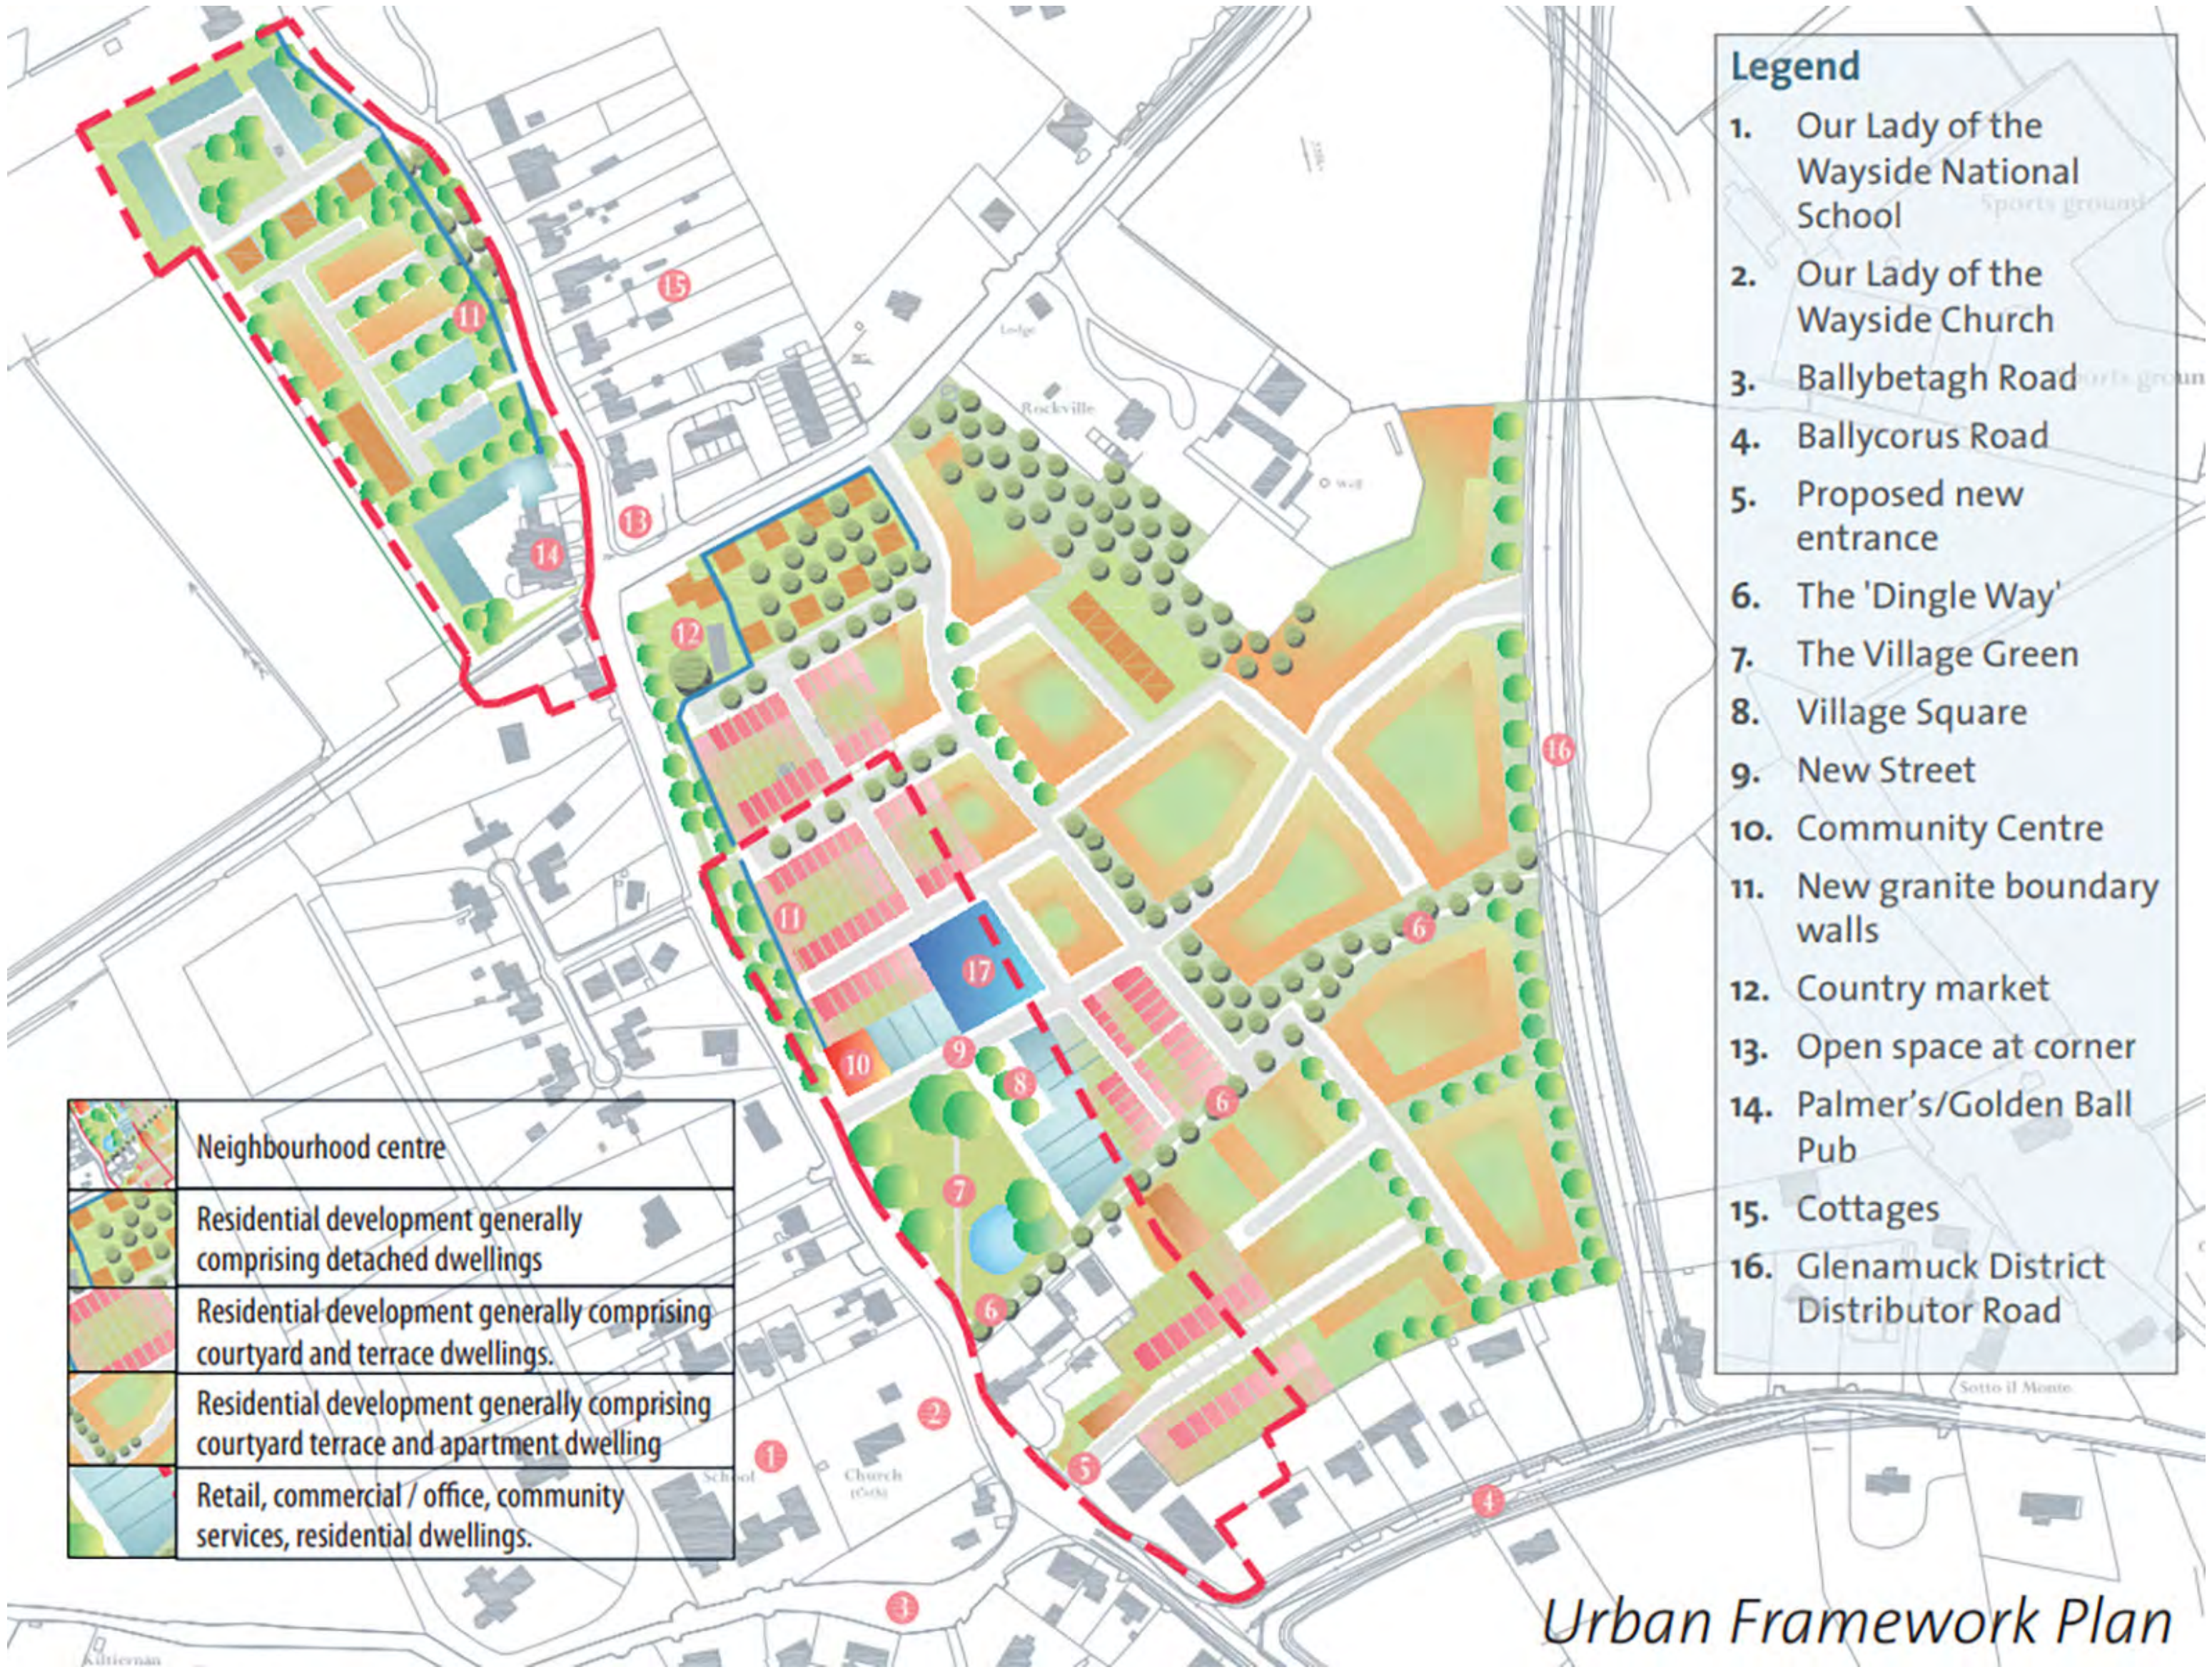


- ### Legend
1. Our Lady of the Wayside National School
  2. Our Lady of the Wayside Church
  3. Ballybetagh Road
  4. Ballycorus Road
  5. Proposed new entrance
  6. The 'Dingle Way'
  7. The Village Green
  8. Village Square
  9. New Street
  10. Community Centre
  11. New granite boundary walls
  12. Country market
  13. Open space at corner
  14. Palmer's/Golden Ball Pub
  15. Cottages
  16. Glenamuck District Distributor Road


	Neighbourhood centre
	Residential development generally comprising detached dwellings
	Residential development generally comprising courtyard and terrace dwellings.
	Residential development generally comprising courtyard terrace and apartment dwelling
	Retail, commercial / office, community services, residential dwellings.

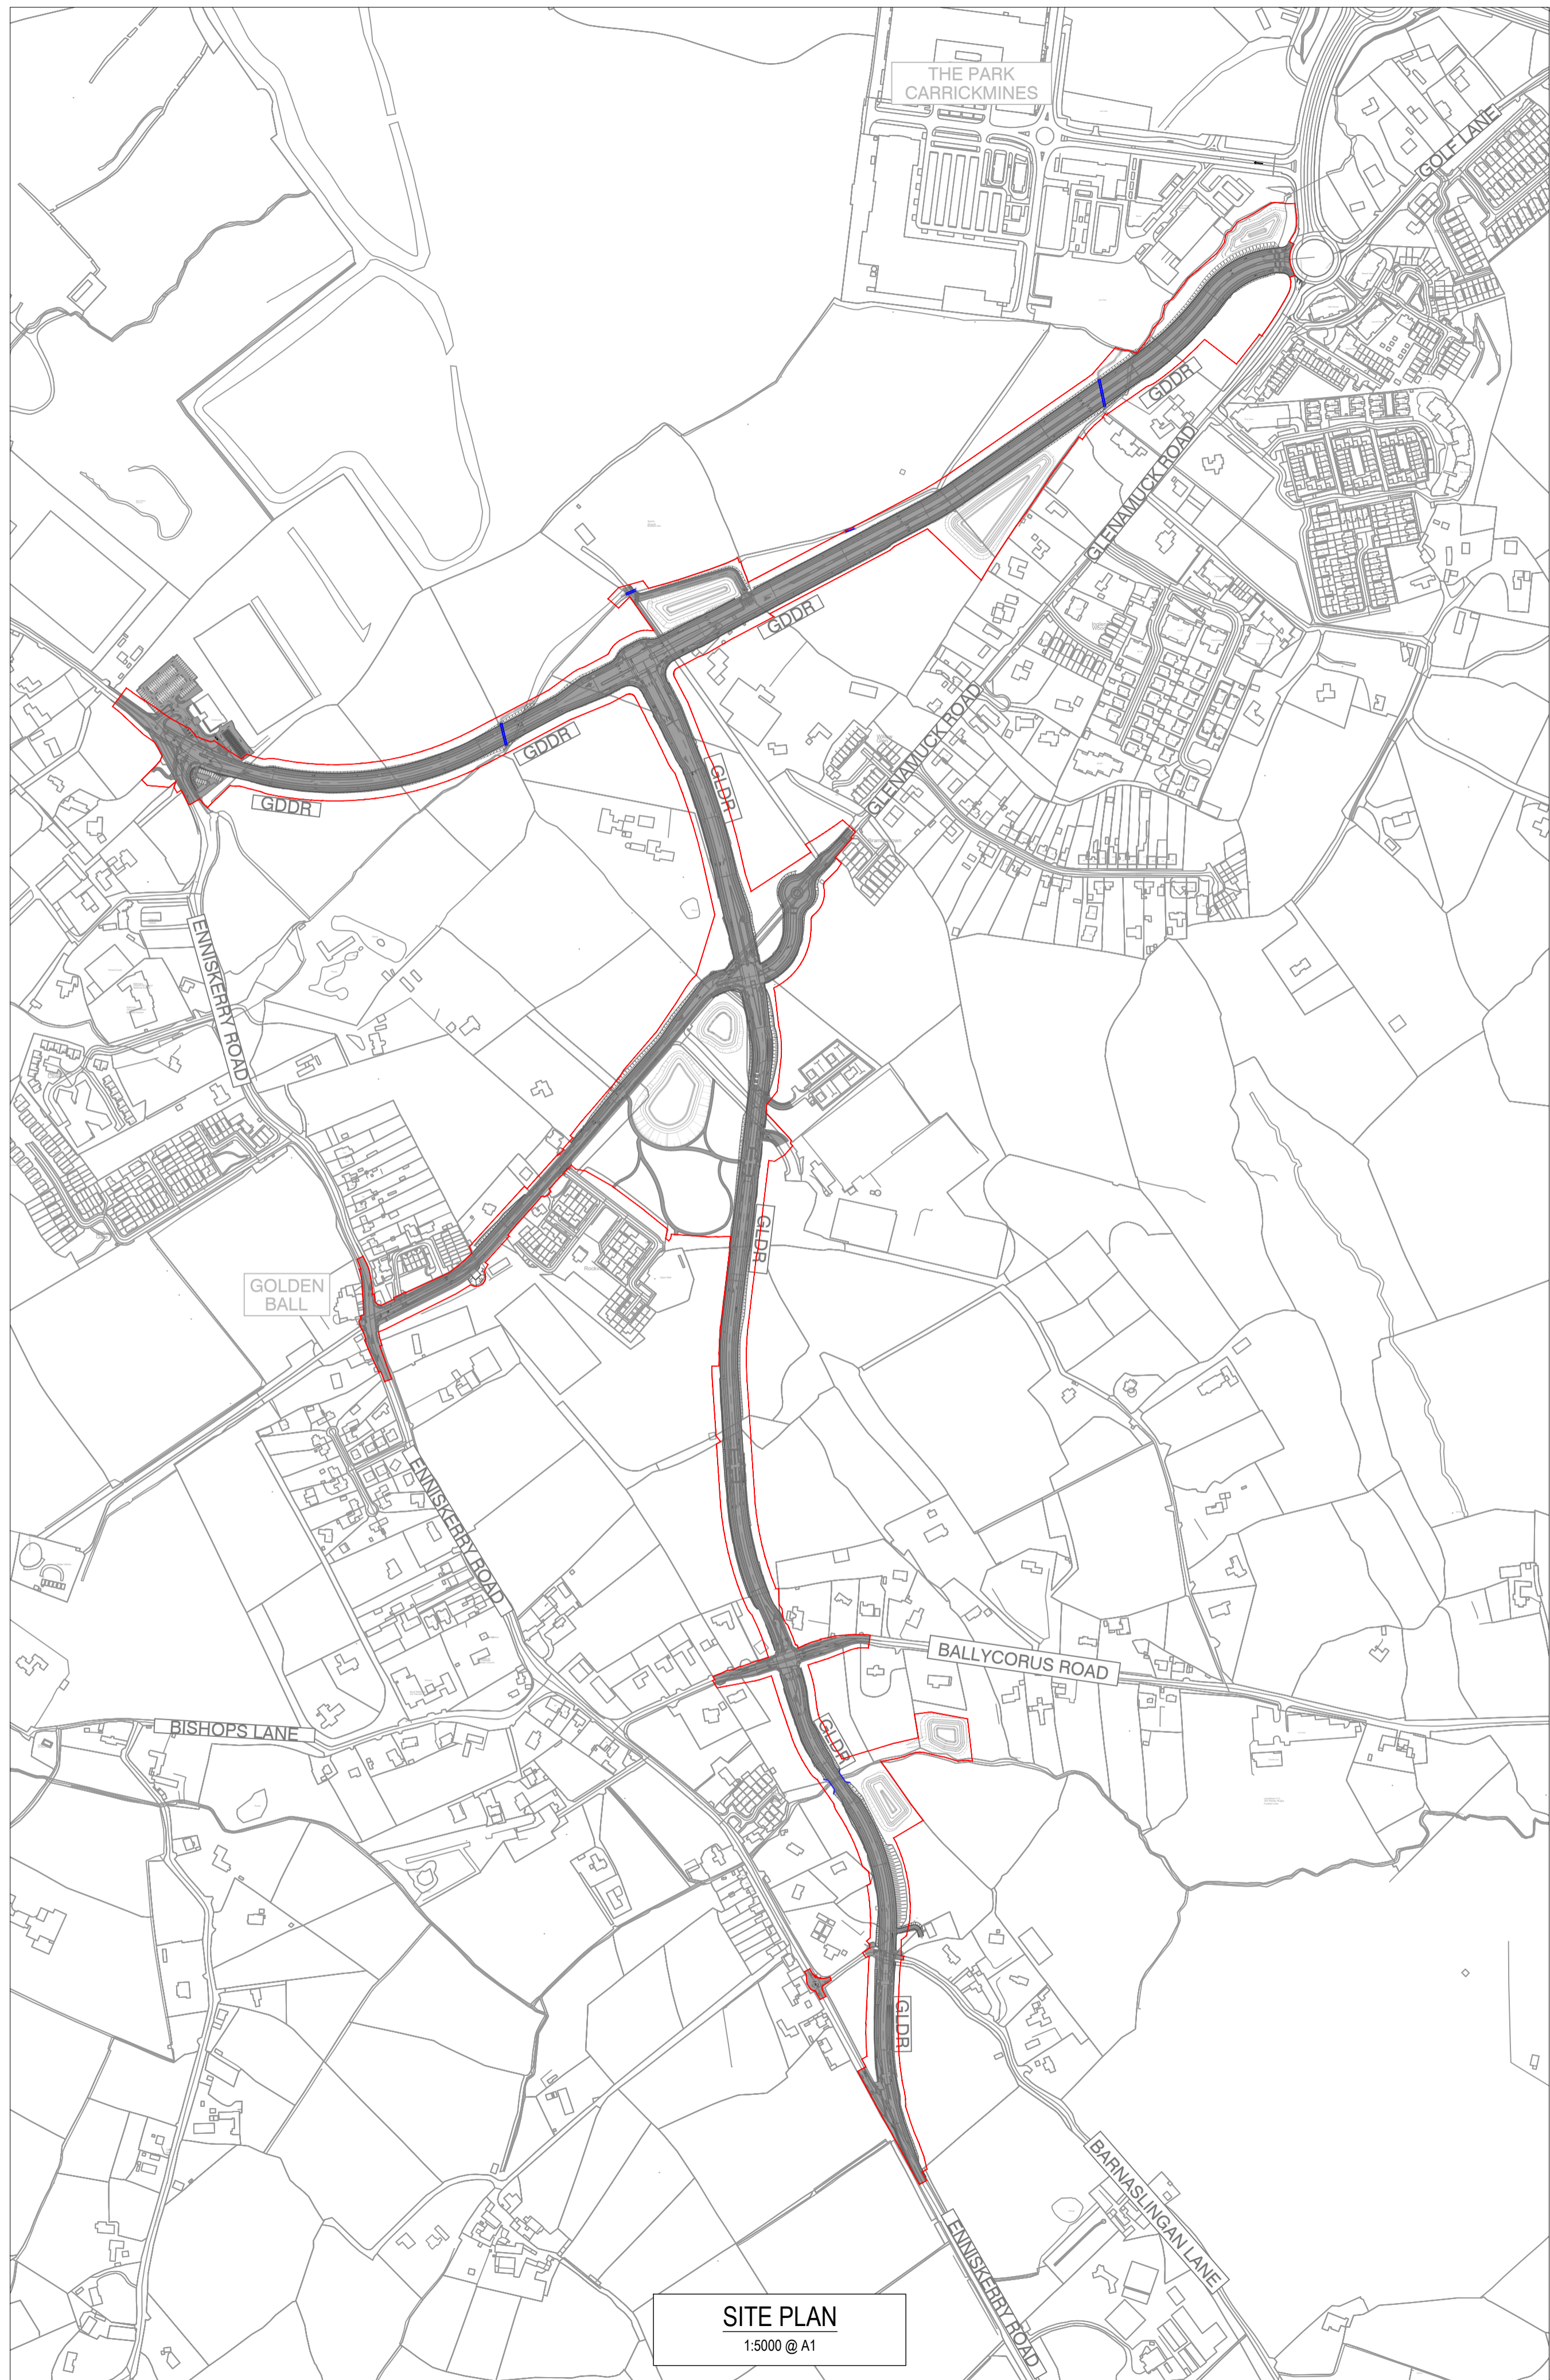

**SITE PLAN**  
1:5000 @ A1

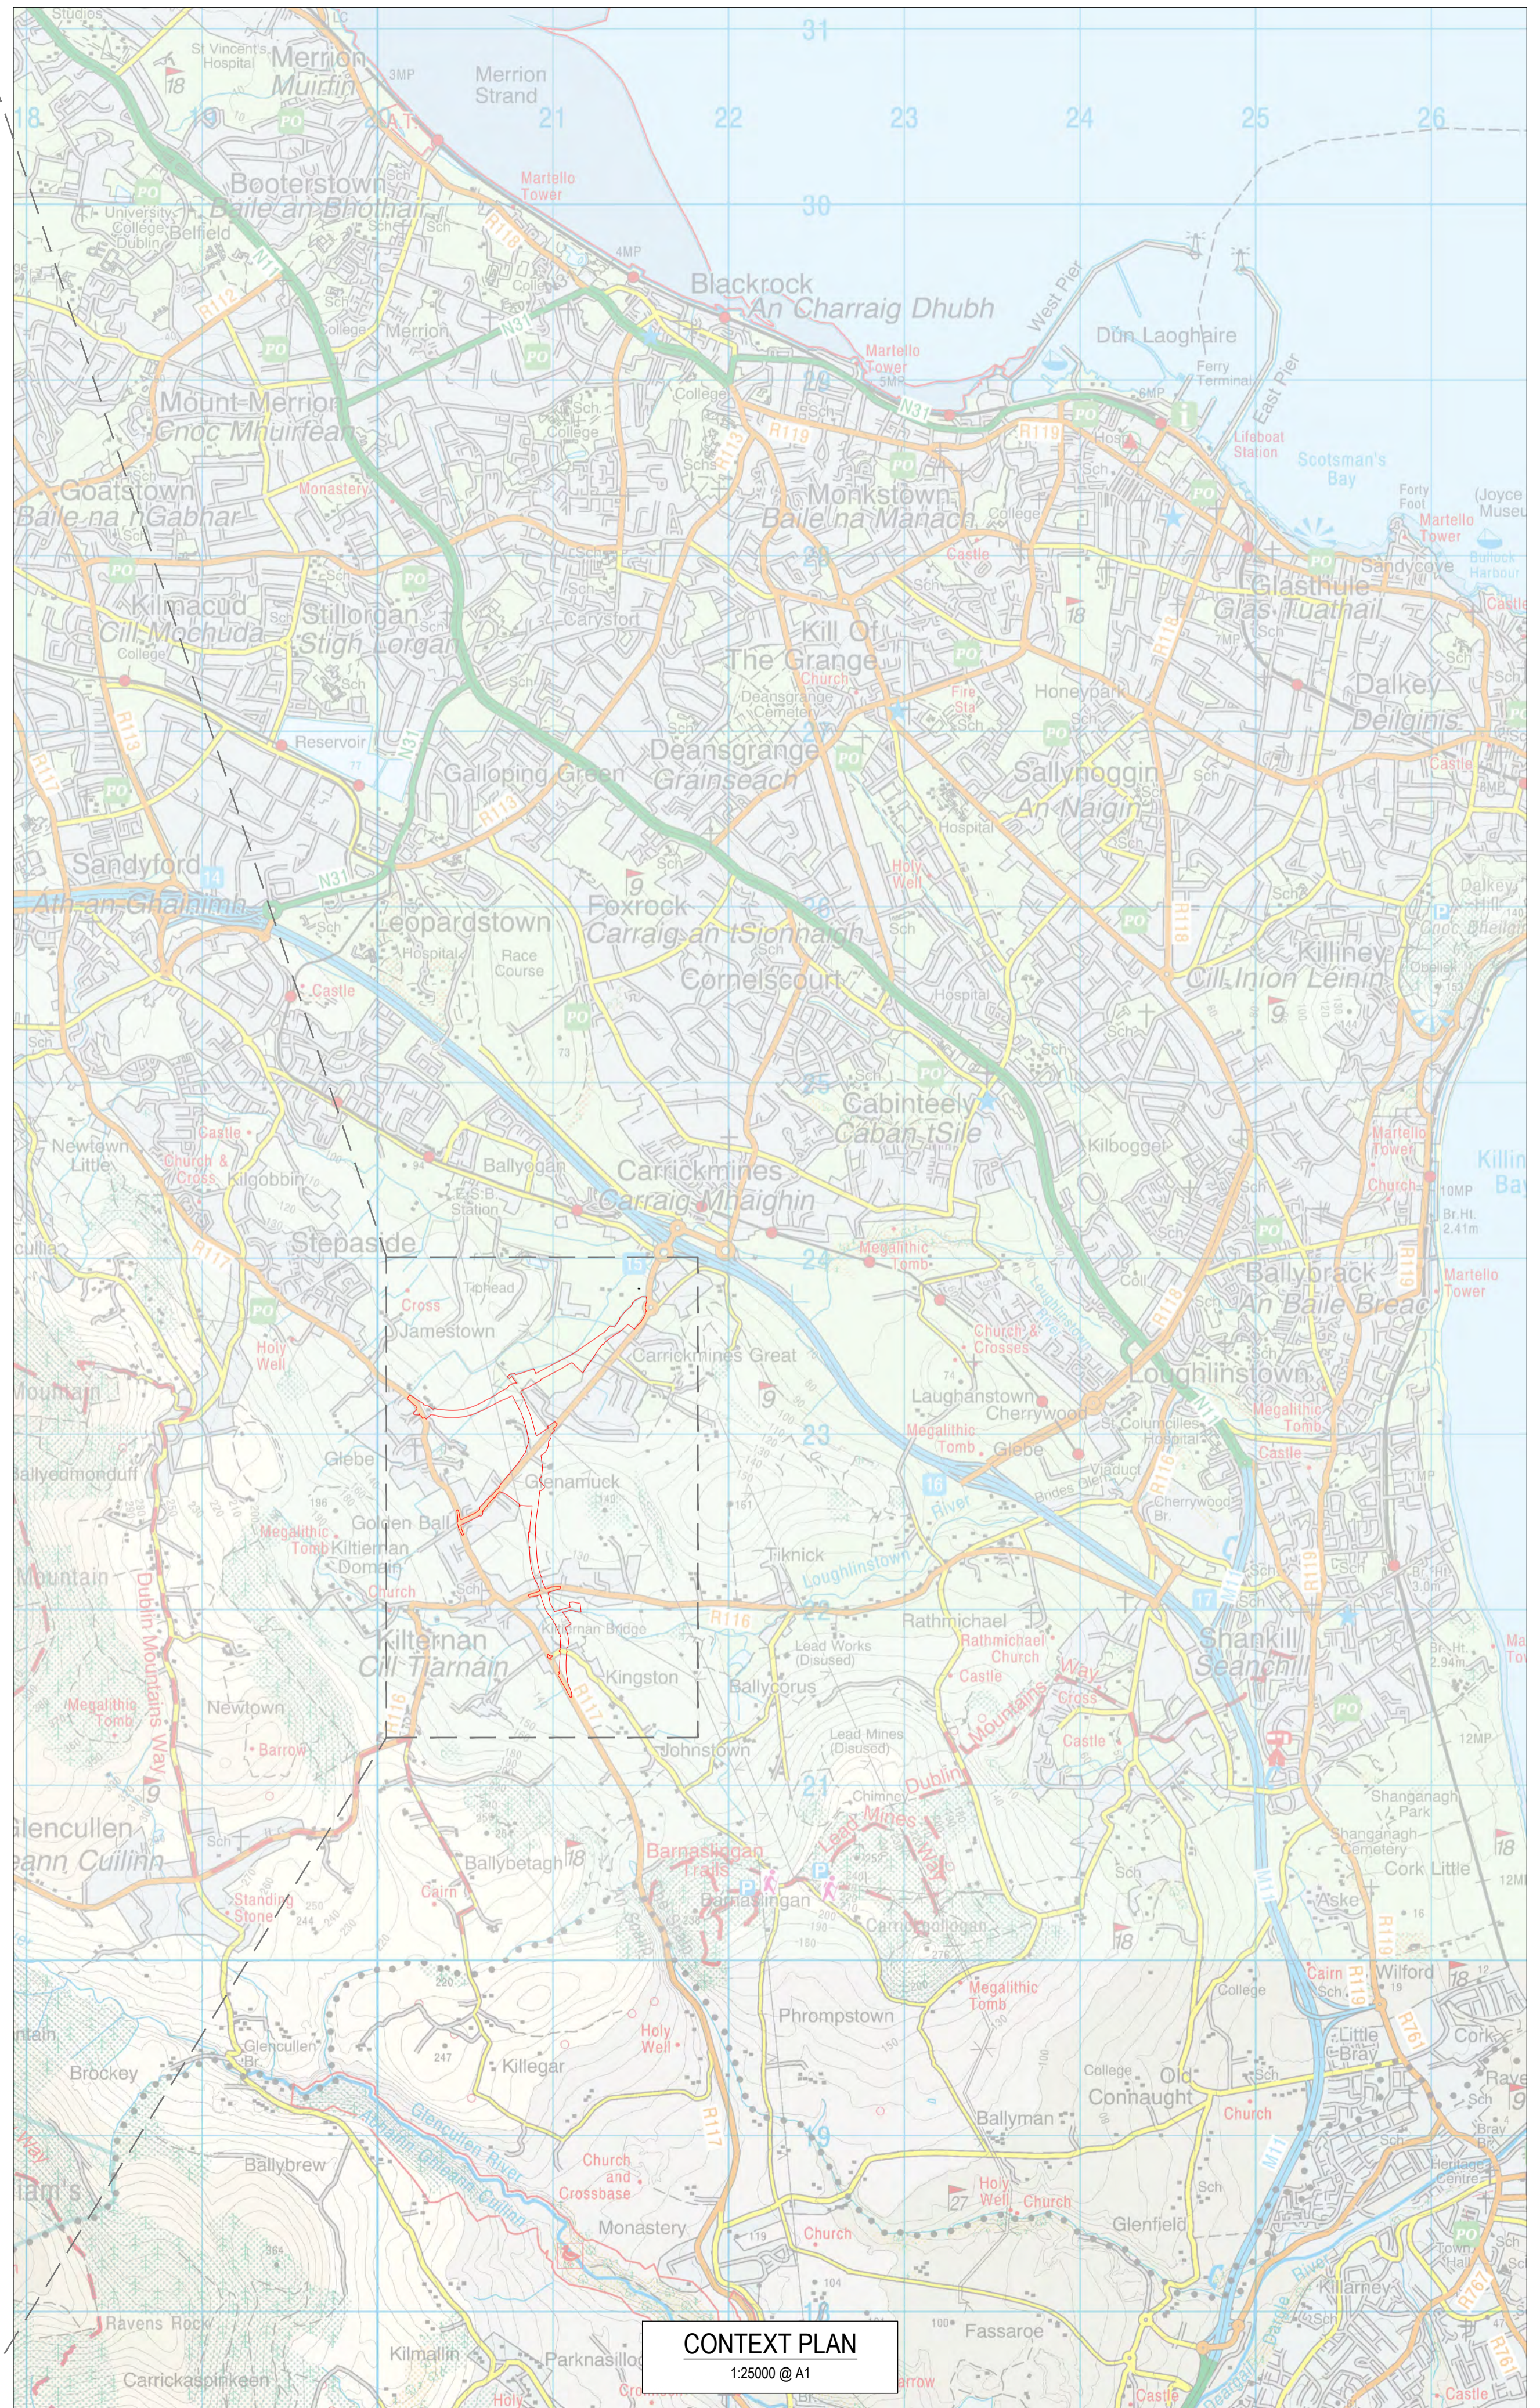

**CONTEXT PLAN**  
1:25000 @ A1

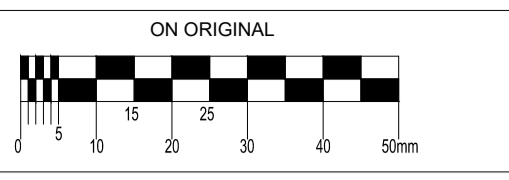


© COPYRIGHT OF THIS DRAWING IS RESERVED BY DBFL CONSULTING ENGINEERS. NO PART SHALL BE REPRODUCED OR TRANSMITTED WITHOUT THEIR WRITTEN PERMISSION.  
NO CHANGES OF WHATSOEVER NATURE ARE TO BE MADE TO ANY DETAILS SET OUT OR CONTAINED IN ANY DBFL SPECIFICATIONS OR DRAWINGS UNLESS THE EXPRESS CONSENT HAS BEEN OBTAINED IN ADVANCE, IN WRITING, FROM DBFL.

- NOTES:
- GENERAL NOTES:
1. ALL WORKS SHALL BE CONSTRUCTED IN ACCORDANCE WITH THE WORKS REQUIREMENTS.
  2. ALL DIMENSIONS ARE IN METERS UNLESS SPECIFIED OTHERWISE. DO NOT SCALE FROM DRAWING.
  3. ALL CO-ORDINATES ARE TO IRISH TRANSVERSE MERCATOR (ITM).
  4. ALL LEVELS ARE TO ORDNANCE DATUM (MALIN HEAD).
  5. ALL DRAWINGS TO BE READ IN CONJUNCTION WITH THE WORKS REQUIREMENTS AND SPECIFICATIONS AND SUPPORTING DRAWING SERIES.
  6. ALL TEMPORARY TRAFFIC MANAGEMENT SHALL COMPLY FULLY WITH THE WORKS REQUIREMENTS - REFER APPENDIX 117 OF THE CONTRACT SPECIFICATION.
  7. ALL VEHICULAR, PEDESTRIAN & CYCLE ROUTES AND ACCESSES WITHIN AND SURROUNDING THE WORKS EXTENTS MUST BE MAINTAINED THROUGHOUT THE WORKS IN ACCORDANCE WITH THE CONTRACTORS APPROVED TEMPORARY TRAFFIC & OPERATIONS MANAGEMENT PLAN.

DRAWING SPECIFIC NOTES:

1. THE LANDS MADE AVAILABLE FOR THE PROJECT ARE OUTLINED ON THE DRAWING. THIS SHOULD BE READ IN CONJUNCTION WITH THE CONTRACT SPECIFICATION GENERALLY AND SPECIFICALLY APPENDIX 117.
2. REFER TO SPECIFICATION APPENDIX 113 FOR FURTHER SCHEDULE OF STATED CONSTRAINTS.

- LEGEND
- PROPOSED WORKS
  - LANDS MADE AVAILABLE

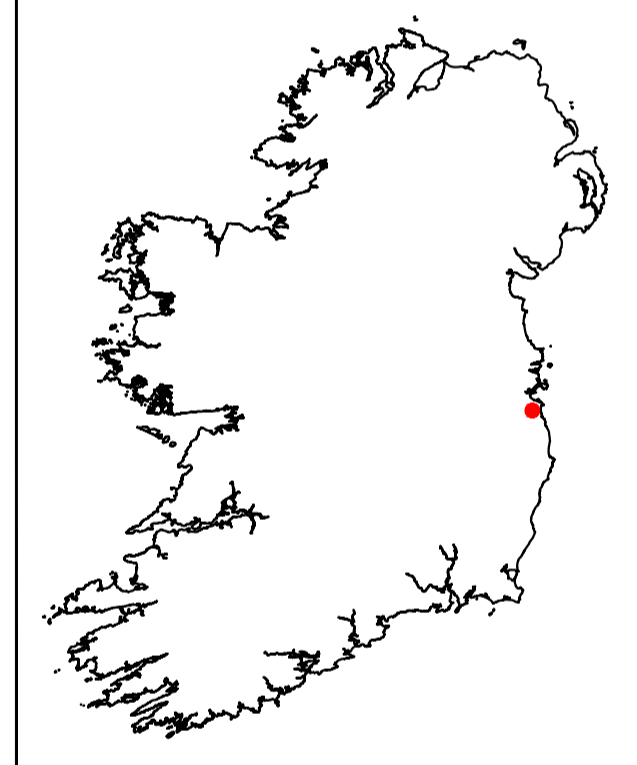

© ORDNANCE SURVEY IRELAND. ALL RIGHTS RESERVED. LICENCE NUMBER 2013/15CCMA/  
DUN LAOGHAIRE-RATHDOWN COUNTY COUNCIL

C01	21-10-22	ISSUED FOR TENDER	DJG	JPC
rev	date	description	by	chkd.
client approval		A - Approved		
		B - Approved with comments		
		C - Do not use		

suitability	issue purpose
D2 - TENDER	TENDER

**DBFL Consulting Engineers**  
Civil, Structural & Transportation Engineering  
www.dbfl.ie

DUBLIN OFFICE: Ormond House, Upper Ormond Quay, Dublin 7, D07 W704  
PHONE: +353 1 404 4000  
CORK OFFICE: 14 South Mall, Cork, T12 CT91  
PHONE: +353 21 2024538  
WATERFORD OFFICE: Suite 10 The Atrium, Maritime Gate, Canada Street, Waterford, X91 W028  
PHONE: +353 51 309 500


project ref.  
**GLENAMUCK DISTRICT ROADS SCHEME**

drawing title  
**SITE CONTEXT PLAN**




client  
**dlr**  
Comhairle Contae County Council

designed by	author	scale	sheet size
JPC	DJG	AS NOTED	A1
drawing no.	revision		
170172-DBFL-0000-SP-DR-C-1000	C01		
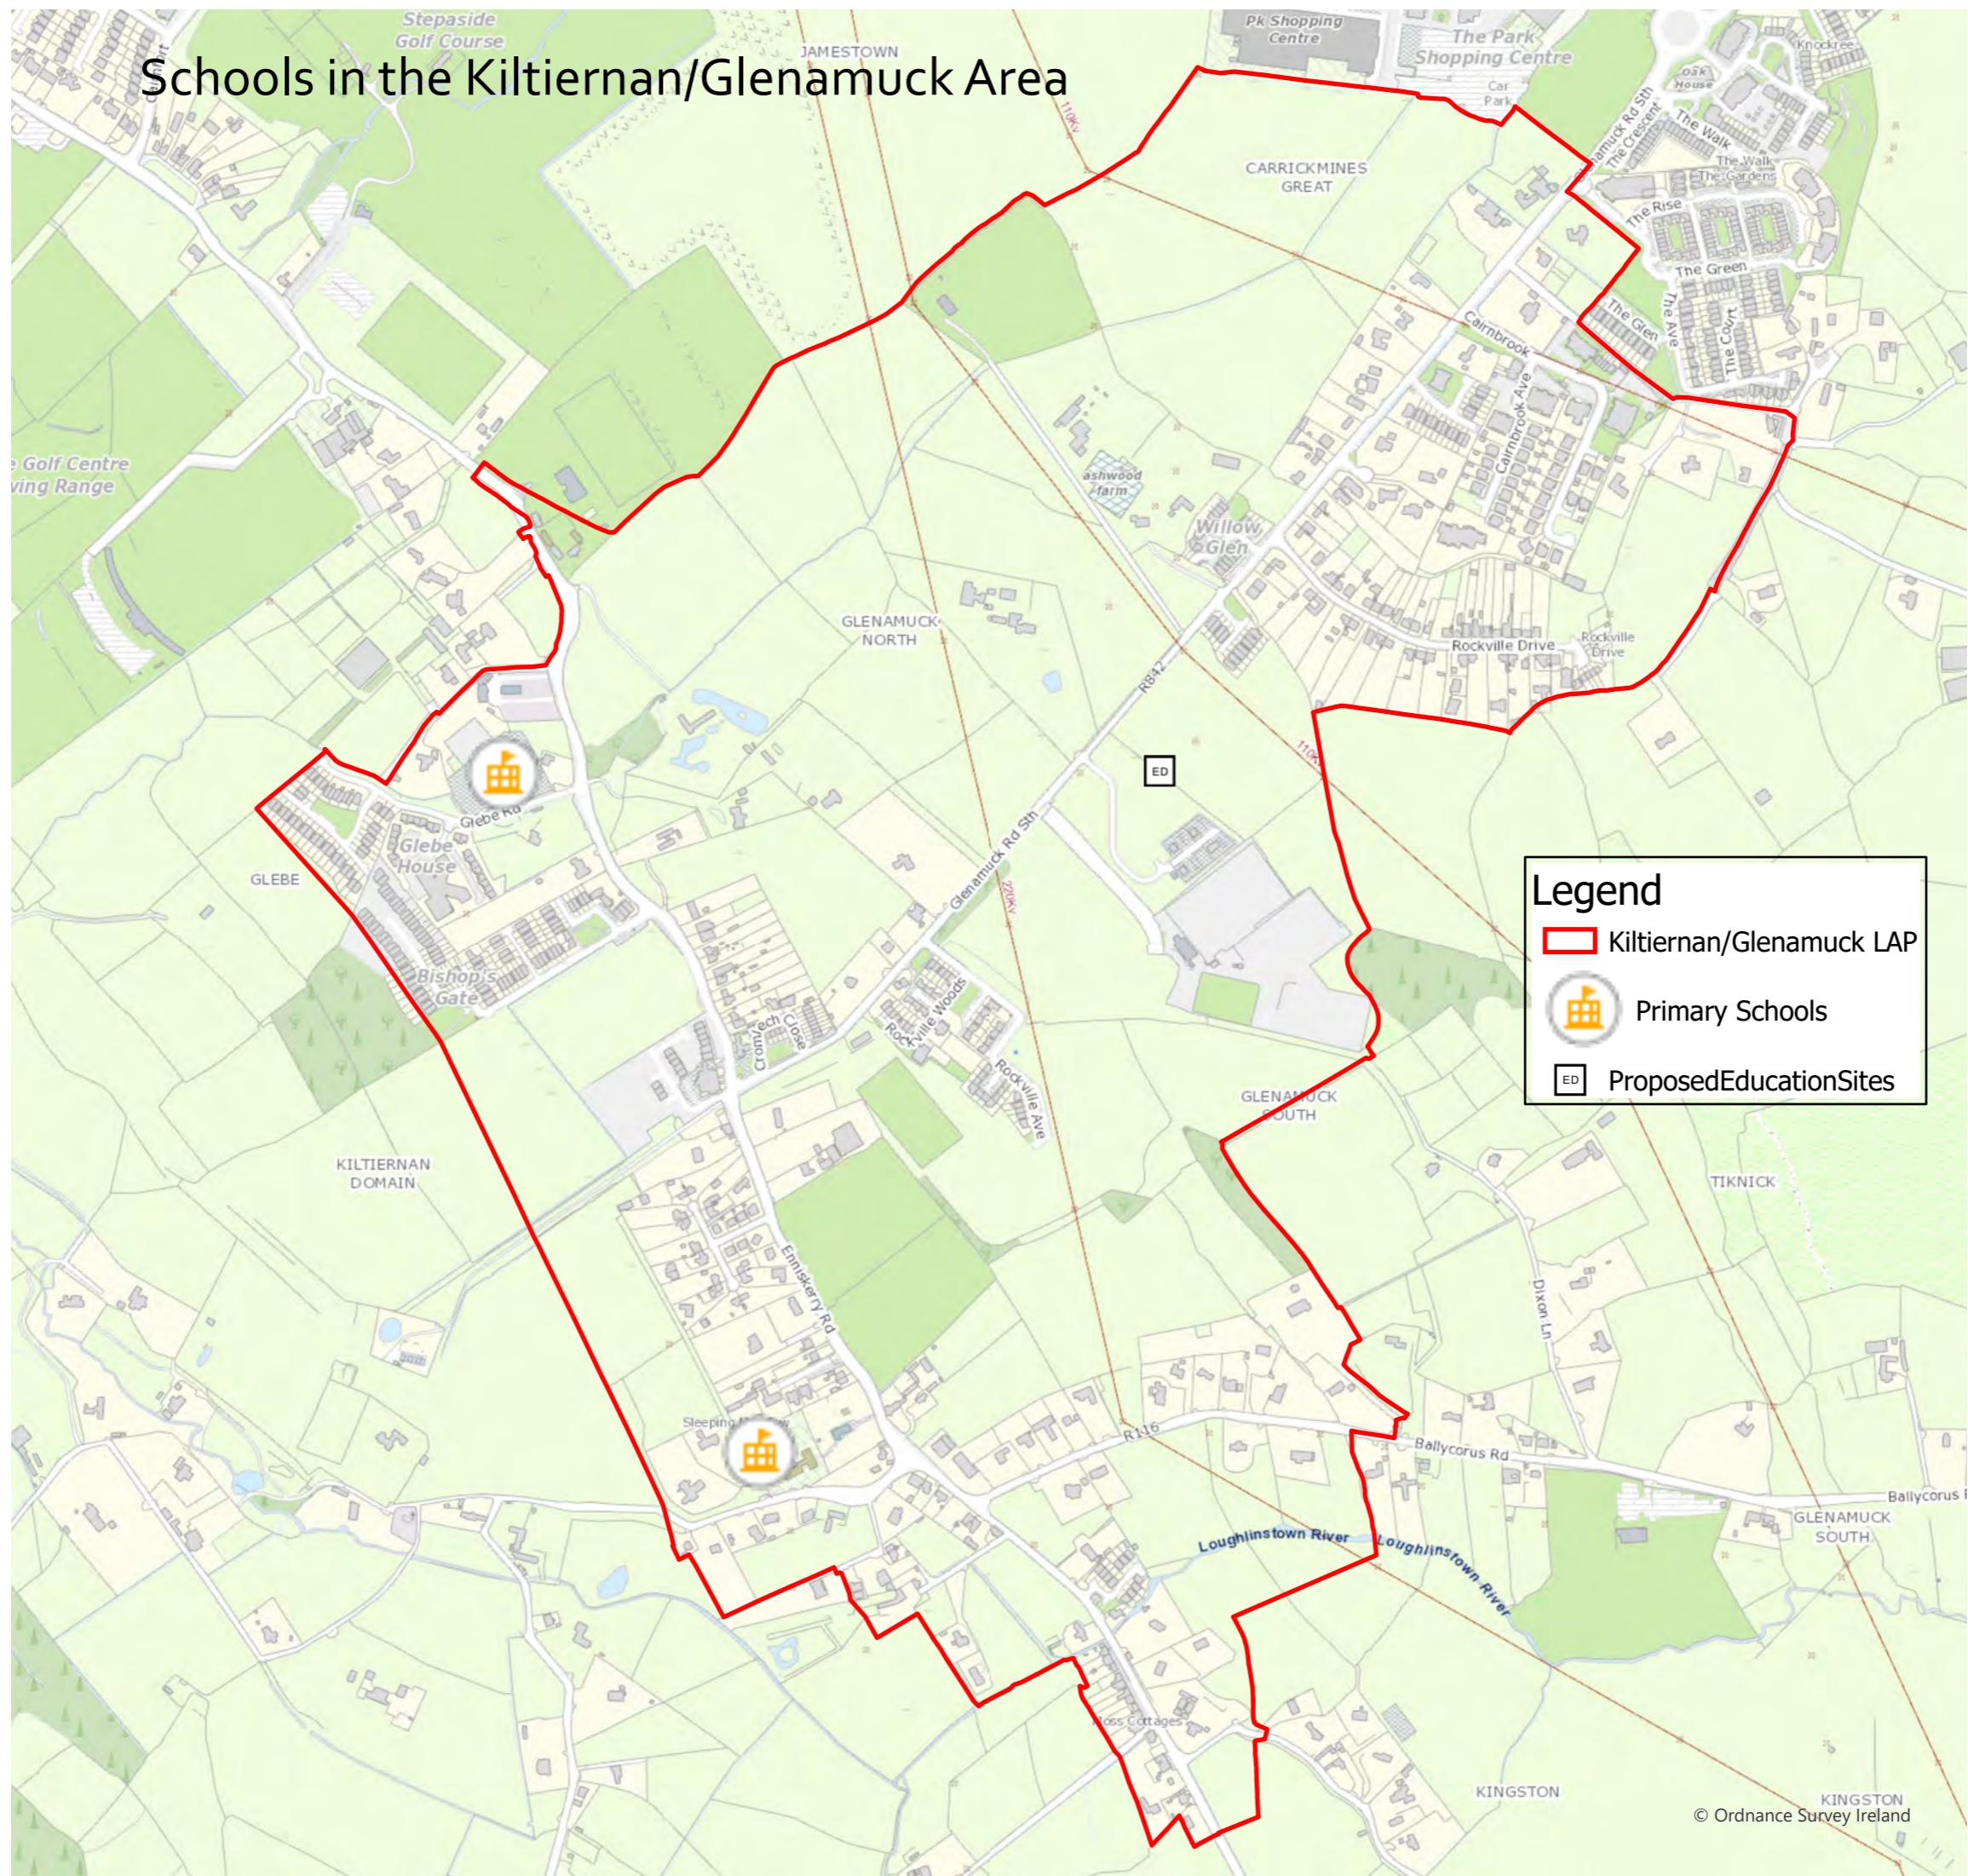
# Schools in the Kiltiernan/Glenamuck Area




**Legend**

-  Kiltiernan/Glenamuck LAP
-  Primary Schools
-  Proposed Education Sites



# Objective 'F' Zoned Lands

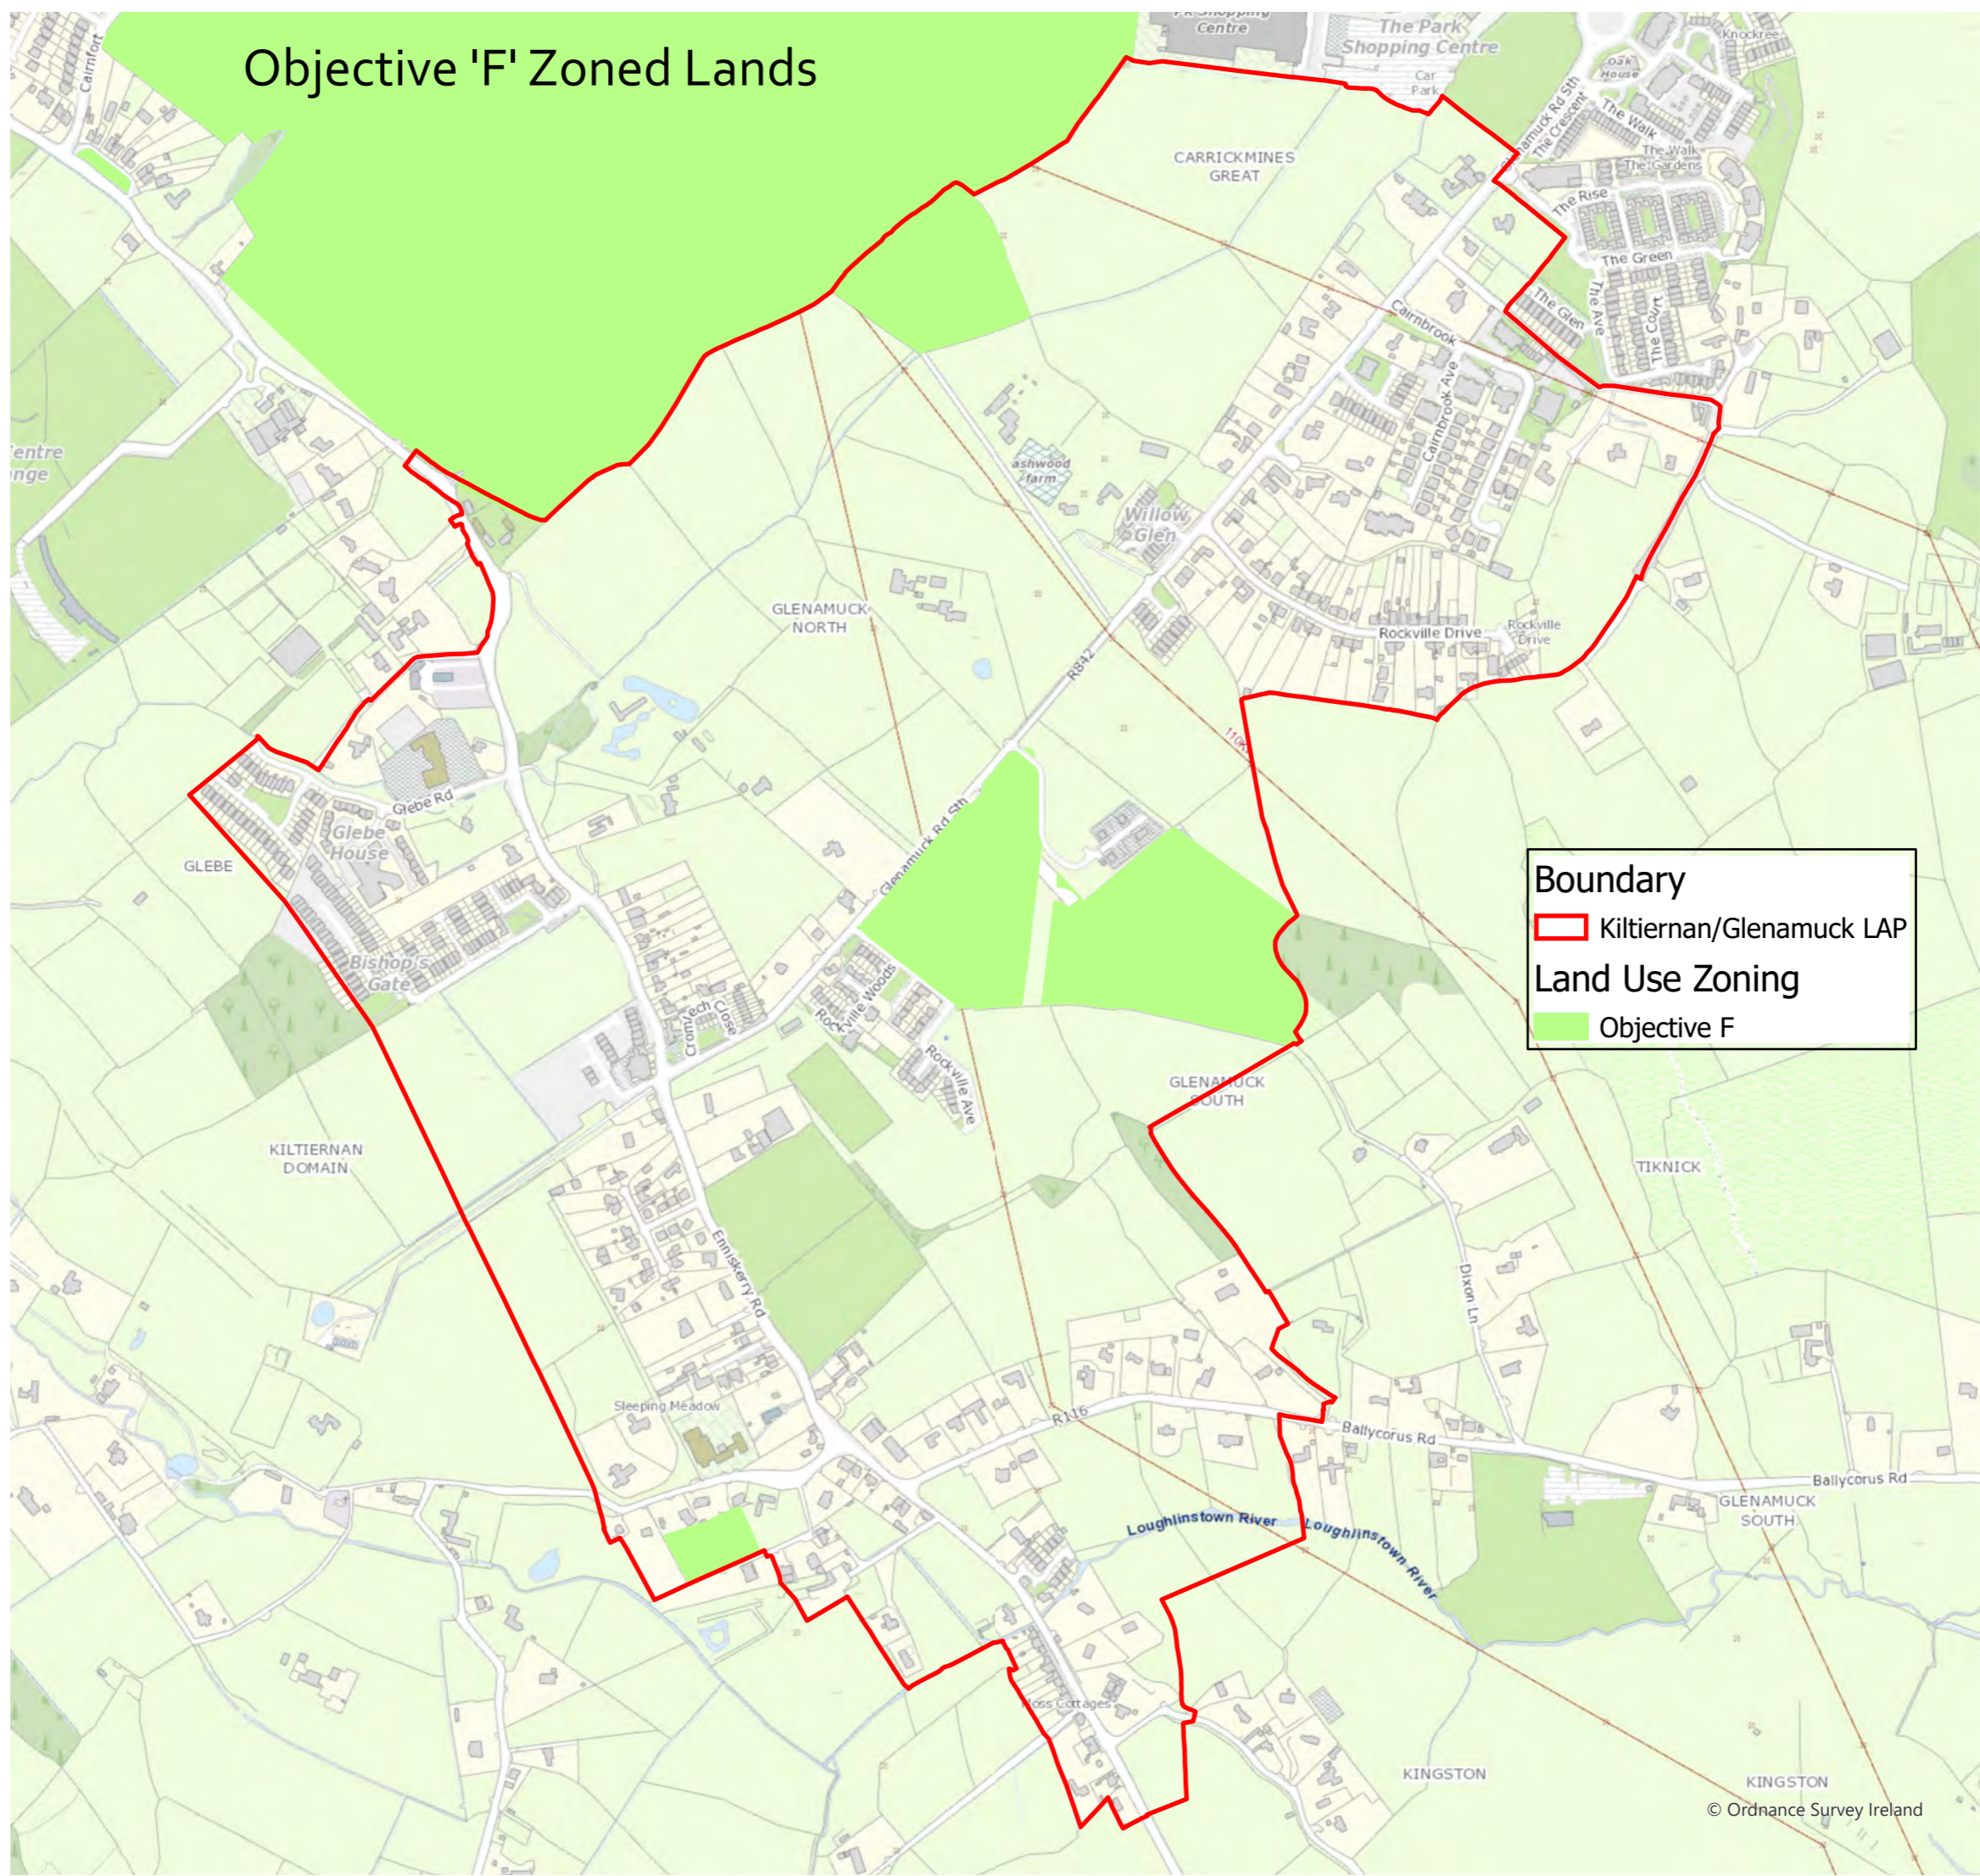

**Boundary**  
Kiltiernan/Glenamuck LAP

**Land Use Zoning**  
Objective F

