

APPENDIX G

RIGHTS OF WAY
RECREATION ACCESS ROUTES

Public Rights of Way

It is an objective of the Council to secure the retention of established public rights of way as set out below:

Development Plan

Map No	Location
2	Blackrock Park to the station and footbridge, Bath Place, Blackrock.
2	Seafort Parade to Williamstown Strand.
3 & 4 & 7	Marine Road to Summerhill Road, Dún Loaghair and Summerhill Road to Old Quarry, Dalkey (entire length of "The Metals")
3	Martello Tower, Seapoint, along north side of railway to Coal Quay Bridge.
3	Seapoint Avenue to Brighton Vale.
3	Haigh Terrace to Queen's Road via Royal Marine Gardens and to Marine Road.
3 & 4	Sandycove Harbour to Sandycove Avenue East.
4	"Cat's Ladder", from Torca Road to Vico Road.
4	Dalkey Avenue to Ardbrough Road ("The Flags").
4	Knocknacree Road to Torca Road.
4	Loreto Road to the Lady's Well on the Foreshore.
4	Torca Road to Dalkey Hill.
4	Ulverton Road to Harbour Road, Dalkey.
4	Vico Road to Hawk Cliff Bathing Place.
4	Victoria Road to Coliemore Road.
4 & 7	Vico Road to White Rock.
5	Ballinteer Road to Wesley Lawns.
5	Blackglen Road to Fitzsimon's Wood.

Map No	Location
5 & 6	Coolkill to Sandyford Village.
6	Carysfort Downs to Farmleigh Close.
6	Springfield Park to Westminster Road.
7	Claremont Road via Roches Hill to Glenalua Road.
7	Church Road via Killiney Golf Club to Glenalua Road.
7	Glenalua Road to St. George's Avenue, Killiney.
7	Killiney Golf Club Pavilion to Roches Hill.
7	Killiney Hill Road to Strathmore Road. *
7	Killiney Hill Road to Station Road-----amended route.
7	St. George's Avenue to Killiney Hill Road.
7	Station Road (Car Park) to Underbridge at Strathmore Road.
7	Station Road (Car Park) to Killiney Strand.
7	Strathmore Road/Kilmore Avenue to Killiney Strand.
7	Strathmore Road to Killiney Strand.*
7 & 10	Strand Road to Killiney Strand.
8	Kilmashogue Lane to Kilmashogue Mountain.
8	Woodside Road to Three Rock Summit, Two Rock and Wicklow Way.
8 & 9	Barnacullia to Burrow Road via Walker's Wood.
9	Ballyedmonduff Road to Burrow Road via Walsh's Wood.
9	Glenamuck South; Ballycorus Road to Dingle Glen.
10	Ferndale Road via Rathmichael Wood to Puck's Castle Lane.
10	Brides Glen Road to Rathmichael Road via Rathmichael Cemetery to Rathmichael Wood.

Map No	Location
10	Laughanstown Lane to Celtic Cross.
10	Spur west of Herenford Lane to Ticknick.
10	Laughanstown Lane to Herenford Lane.
10	Seafield road to Killiney Strand.
12	Ballybrack Road R116 to Two Rock.
12	Ballybrack Road R116 to Wicklow Way.
13	Barnaslingan Lane to Enniskerry Road (opposite entrance to Kiltiernan Hotel).
13	Enniskerry Road (opposite Kiltiernan Grange) to Ballybetagh Road via Ballybetagh Wood
13	Mine Hill Lane to Lead Mines Chimney.
13	Scalp Villa, Enniskerry Road to Ballybetagh Road.
13	Ballyman Road to Barnaslingan Lane via Glenmunder.
14	Ferndale Road to Crinken Lane.

*NOTE: Although separated by a short distance along Strathmore Road, these two rights of way in effect constitute a pedestrian route from Killiney Hill Road to Killiney Strand.

**NOTE: This List of Rights of Way does not purport to include all the public rights of way.

Recreation Access Routes

It is an objective of the Council to secure the retention of established Recreation Access Routes as set out below:


Development Plan

Map No	Location
8	Coillte lands, Ticknock, various routes to Three Rock, Two Rock and Wicklow Way
8,11 & 12	Pine Forest car park via Coillte lands to Tibbradden Lane, Tibbradden Mountain and Wicklow Way
13	Barnaslingan lane to Scalp and Enniskerry Road via various routes in Barnaslingan Wood
13 & 14	Various routes to Carrickgollogan Hill from Lead mines Chimney, Murphy's Lane, Pucks Castle Lane via Coillte Lands in Carrickgollogan Wood. Includes access to Alcock memorial from Murphy's Lane.

Appendix H

Section 49 Supplementary Development Contribution Scheme

**(Map a): Luas Line B1 Extension
(Map b): Glenamuck District Distributor Road Scheme and the
Surface Water Attenuation Ponds Scheme**

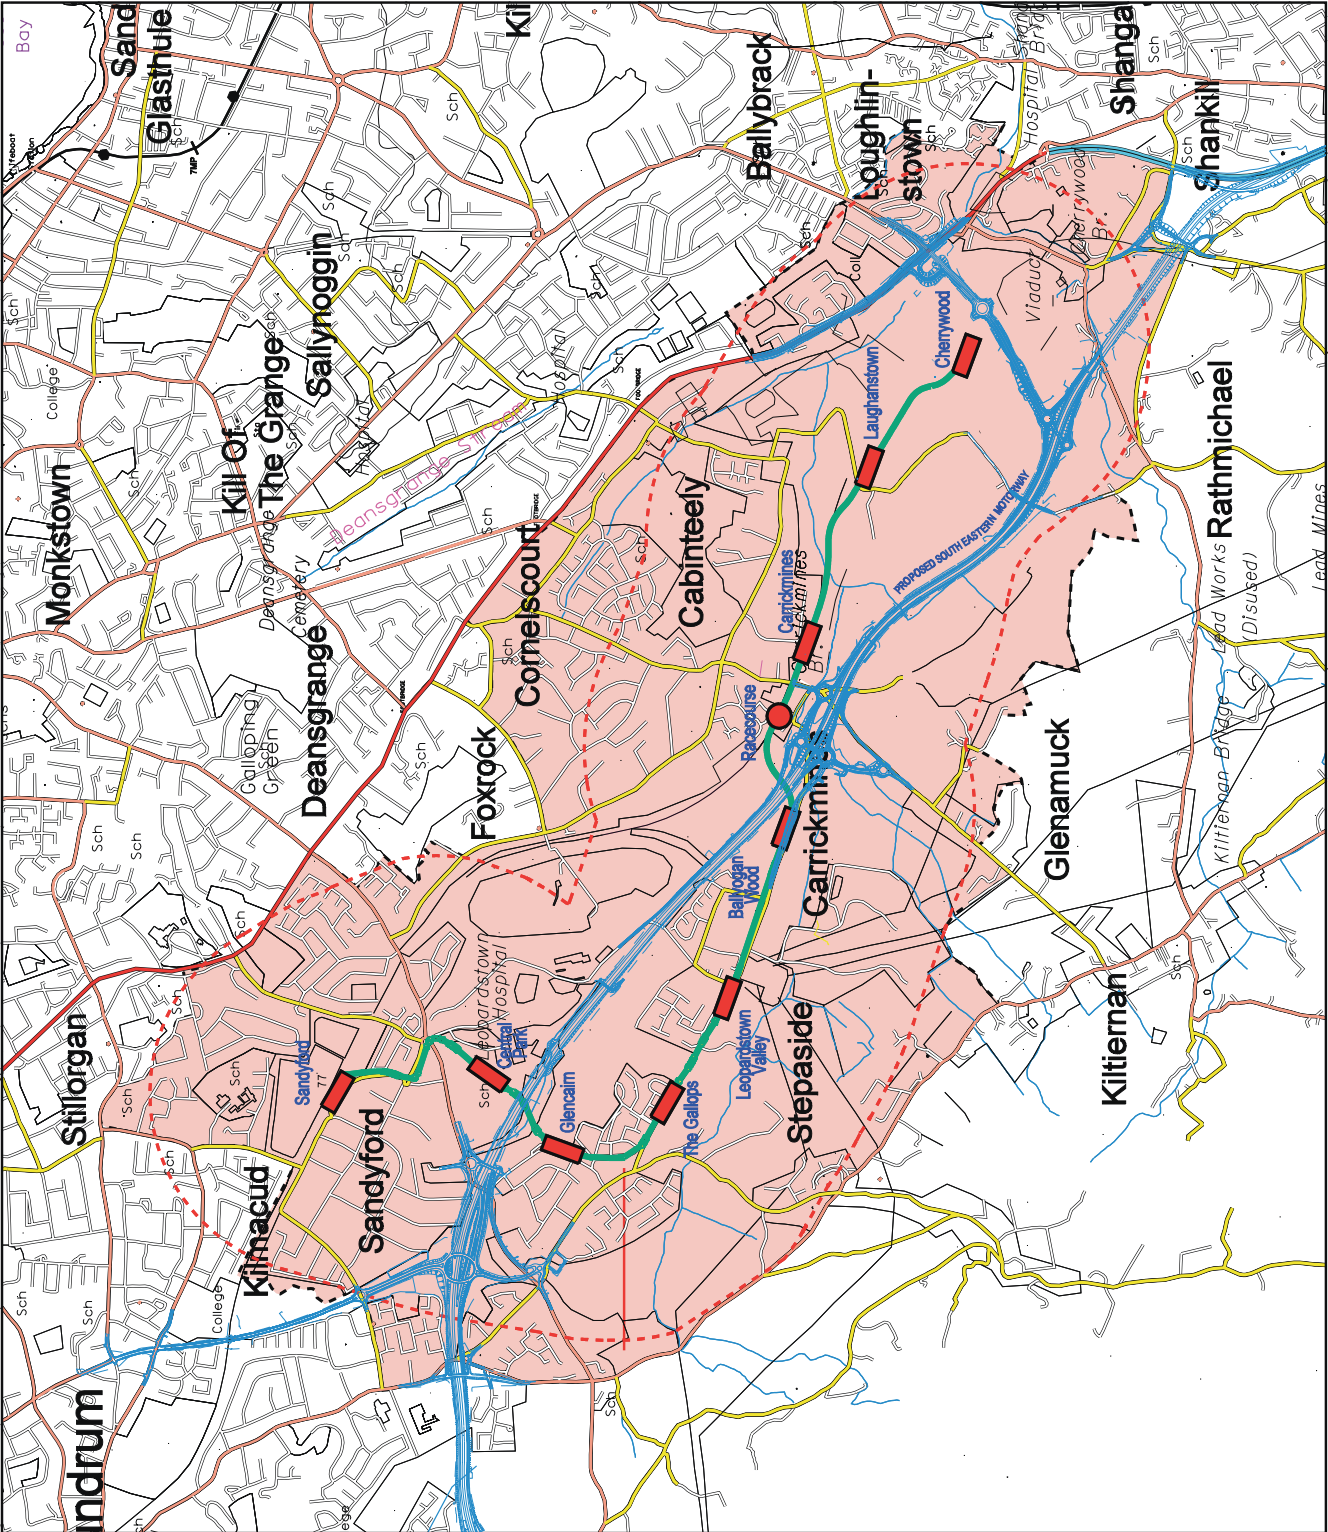

LEDGEND

-  Proposed Lusas Stop
-  Proposed Lusas Stop - Race Days Only
-  1km Catchment from Proposed Lusas Line
-  Proposed Lusas Line B1 Extension
-  Boundary of Section 49 Supplementary Development Contribution Scheme

**NOTE: FOR MORE DETAILED INFORMATION
SEE DRAWING No. PL - 02 - 084**

DATE	REVISION	DESCRIPTION
JAN 2003	A	AS ADOPTED BY THE DUBCO ON 19th JANUARY 2003

Economic Development & Planning Department
 DIRECTOR
 M. GOUGH M.A.M.S., D.P.T., M.I.P., I.M.R.T.P.I.
 SULLY ROAD, RATHDOWNS COUNCIL
 COUNTY WICK
 (Available Online at: www.rathdowns.gov.ie)

Section 49 Supplementary Development Contribution Scheme
 (This drawing is a simplified version of plan No. PL - 02 - 084 Rev. A)

Senior Planner: D. Irvine
 ICT Design: D. Daly
 Prepared By: J. Brown
 Drawn By: C. McNamee

Date: October 2002
 Scale: NTS
 Drawing No. PL - 02 - 340