
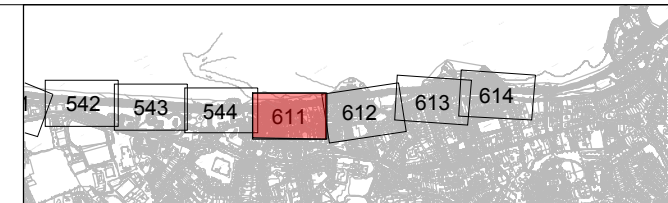
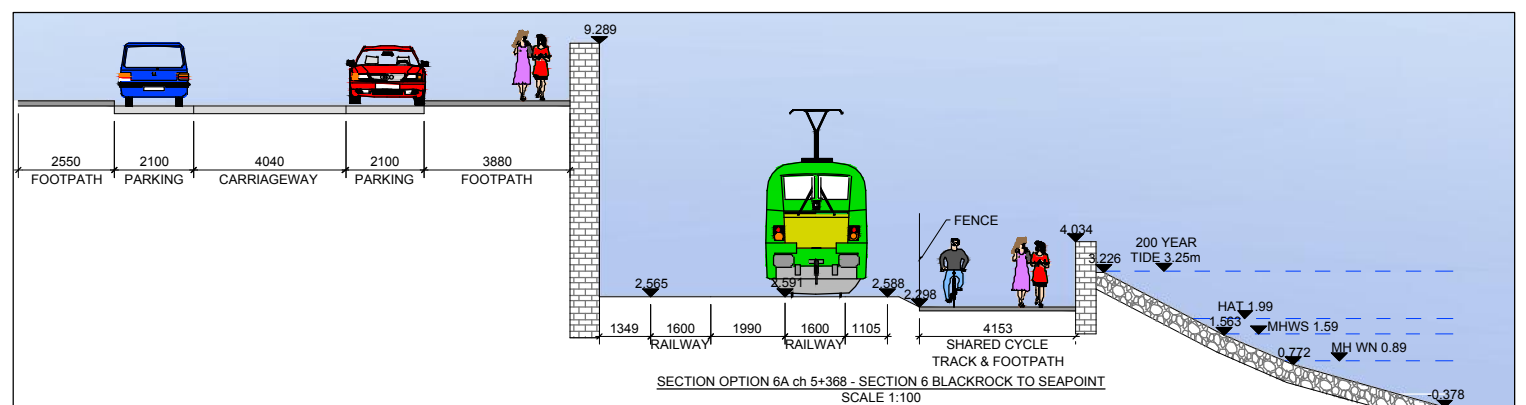


- KEY:**
- PROPOSED ISLAND / FOOTWAY / PROMENADE
 - ONE WAY OFF ROAD CYCLE TRACK
 - TWO WAY OFF ROAD CYCLE TRACK
 - ON ROAD CYCLE LANE
 - SHARED OFF ROAD SURFACE
 - SHARED ON ROAD SURFACE
 - BUS FACILITY
 - PROPOSED CARRIAGEWAY
 - PROPOSED CONNECTIONS
 - PROPOSED LAND TAKE
 - PROPOSED PARKING
 - POTENTIAL COASTAL WALKWAY
 - EXISTING SEA WALL
 - EXISTING BOUNDARY
 - EXISTING TREE LOCATION

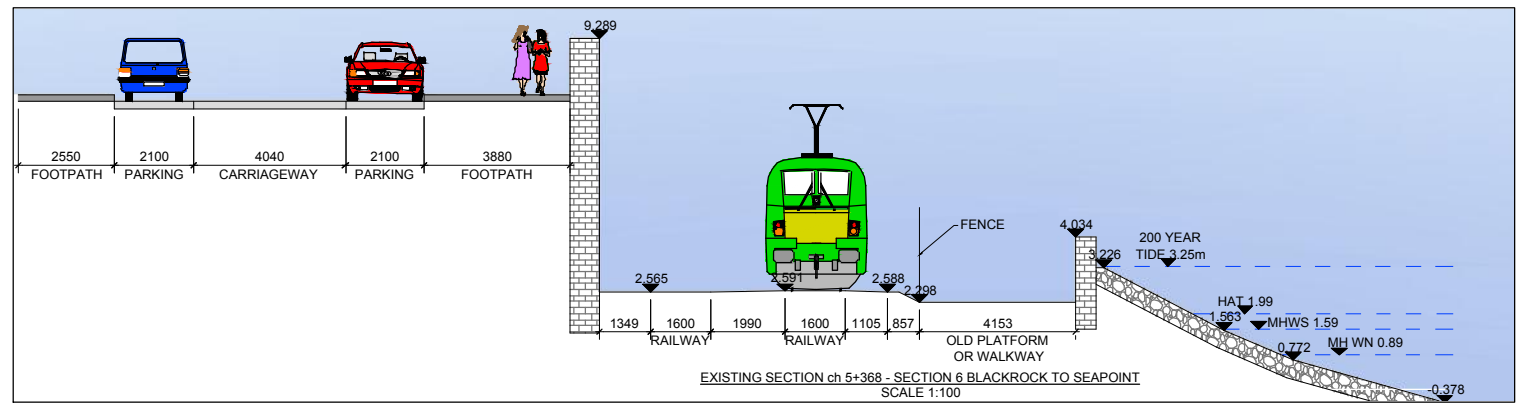


ADJUSTED ROUTE	MAY 2018	JMK	SMG	SMG
Revision	Date	By	Chk'd	App'd
Stages	Date	Date	Date	App'd
PRELIMINARY APPROVAL				
TENDER				
CONSTRUCTION				

AECOM - Roughan & O'Donovan Alliance

AECOM | IROD





www.aecom.com
www.rod.ie

Project Title	SANDYMOUNT & MERRION TO BLACKROCK CYCLE ROUTE CORRIDOR STUDY		
Drawing Title	C3 - EMERGING PREFERRED ROUTE OPTION SECTION 6 - BLACKROCK TO SEAPOINT SHEET 6.1		
Drawn:	JMK	Job No:	14.225
Scale:	1:500 (A1) 1:1000 (A3)	Date:	APRIL '18
Drawing No:	611	Rev:	A

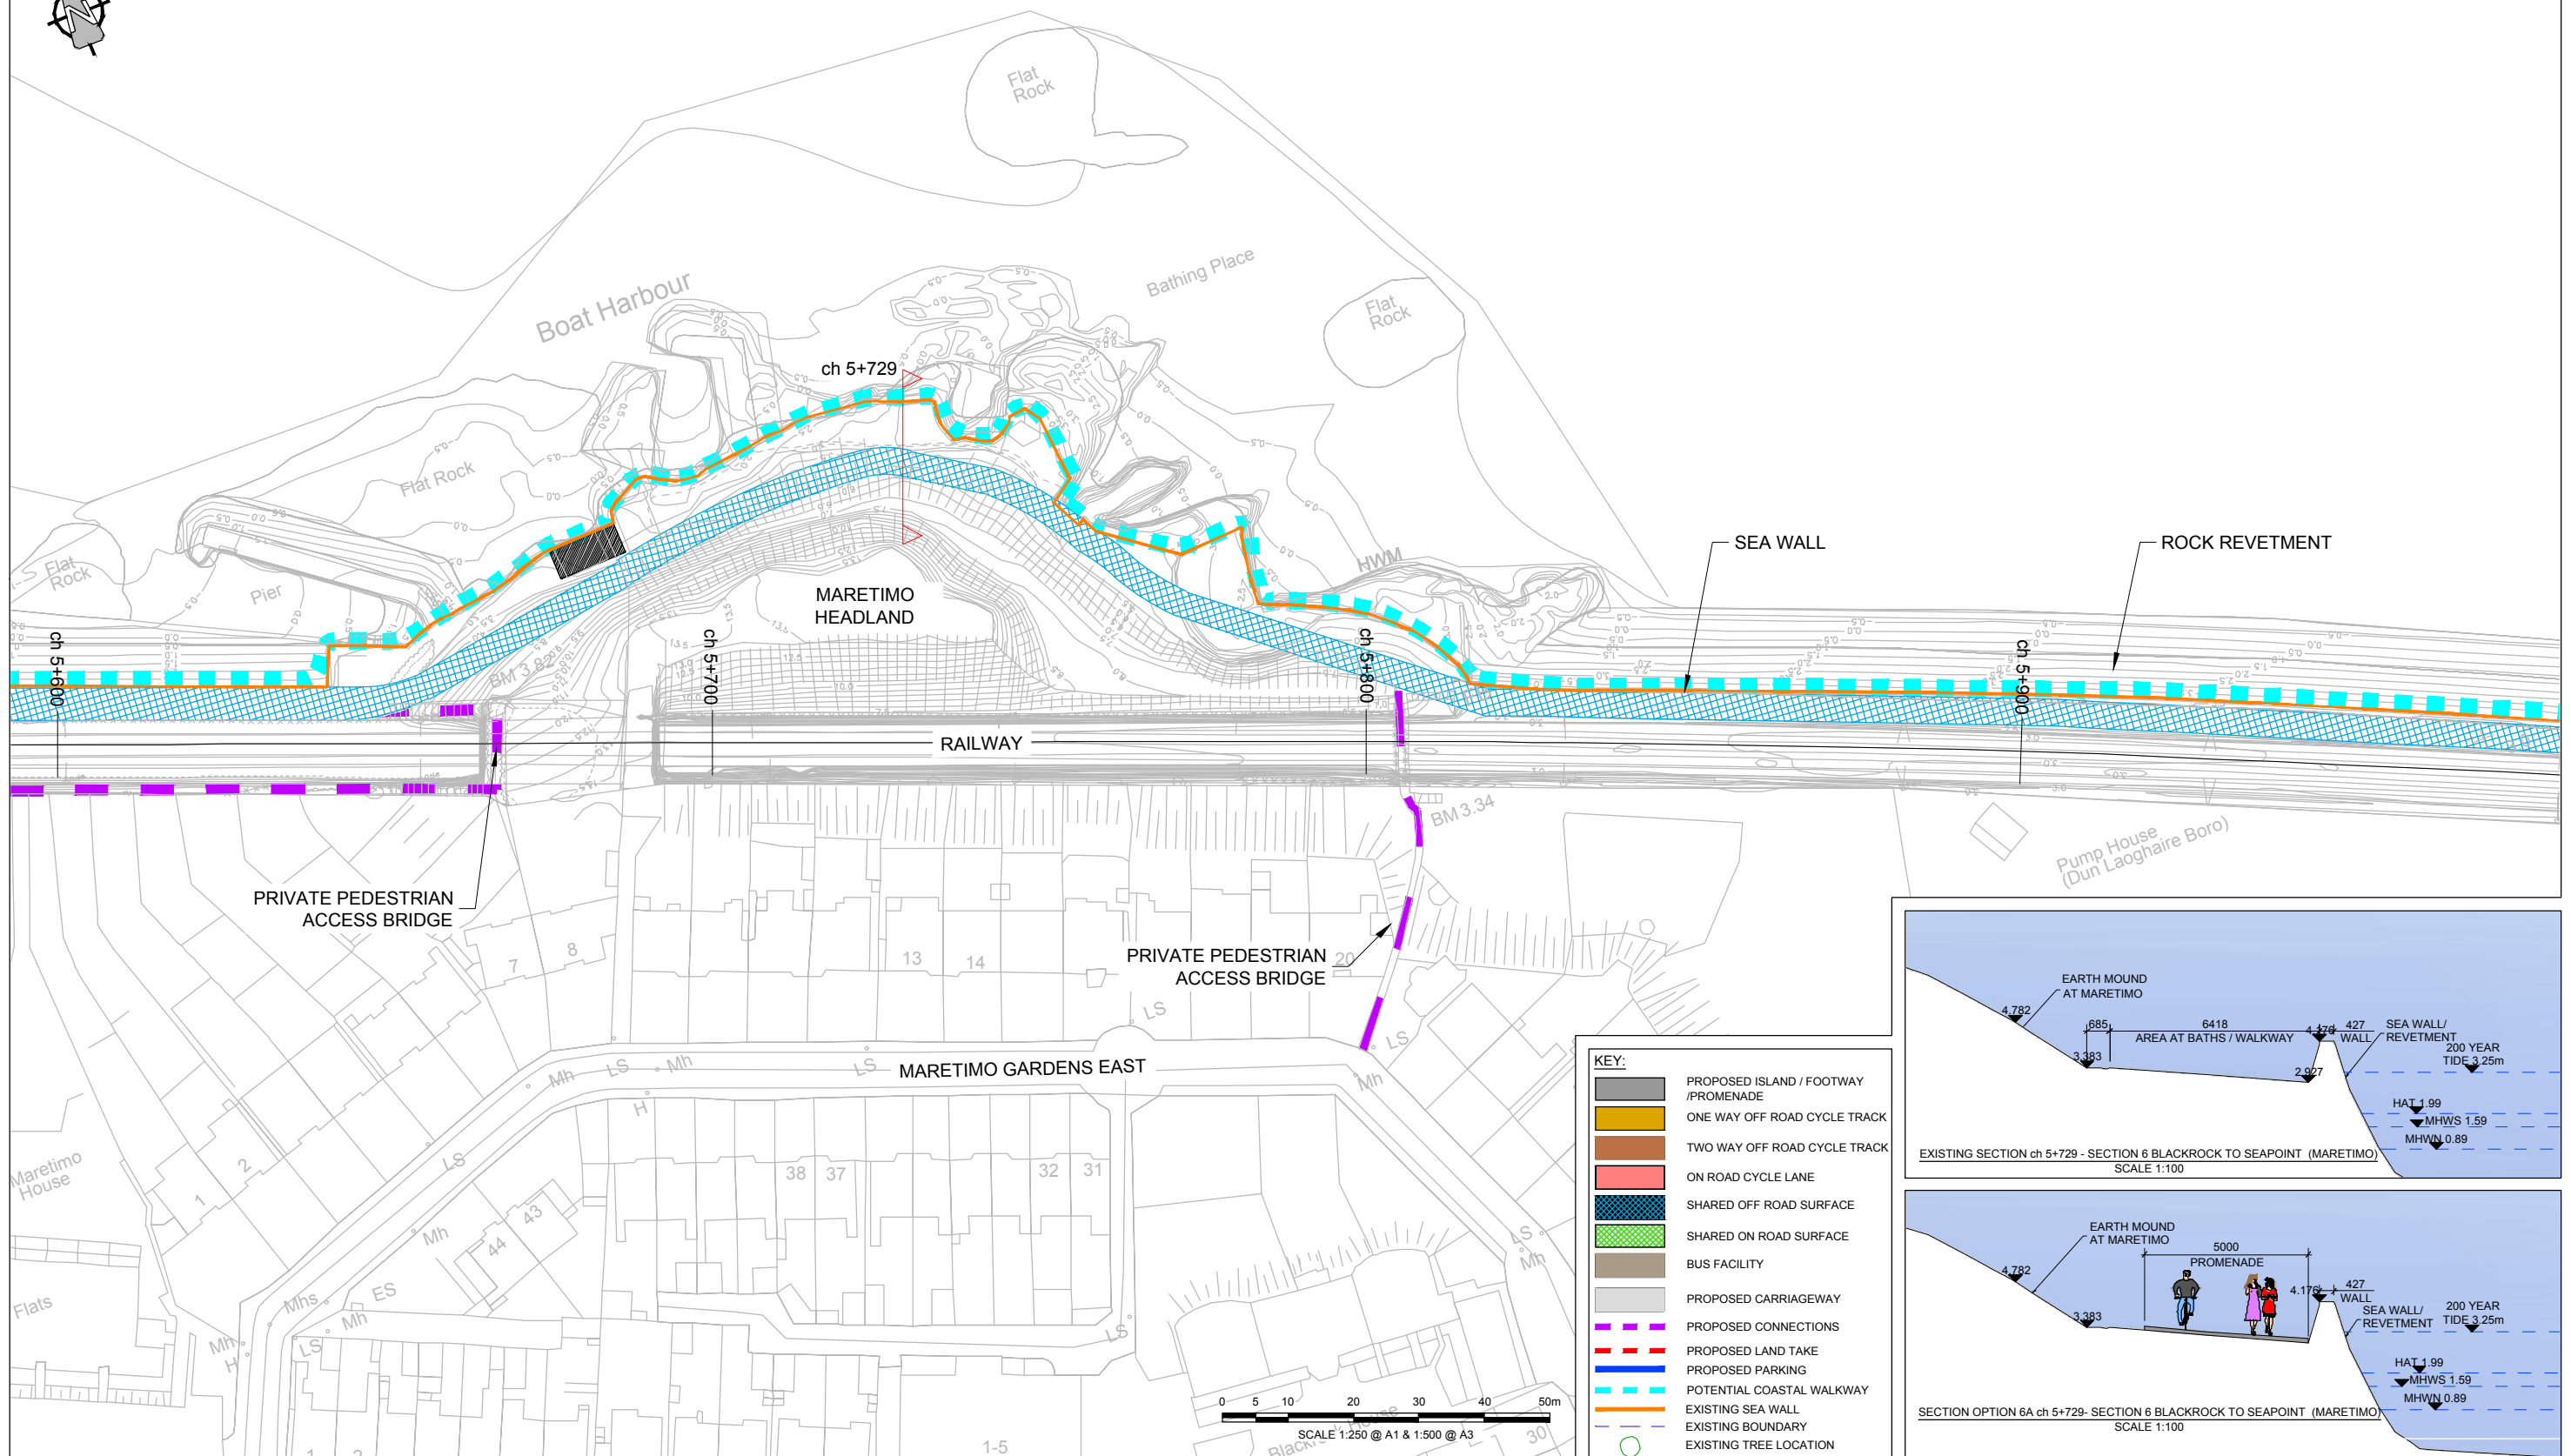

KEY:

- PROPOSED ISLAND / FOOTWAY / PROMENADE
- ONE WAY OFF ROAD CYCLE TRACK
- TWO WAY OFF ROAD CYCLE TRACK
- ON ROAD CYCLE LANE
- SHARED OFF ROAD SURFACE
- SHARED ON ROAD SURFACE
- BUS FACILITY
- PROPOSED CARRIAGEWAY
- PROPOSED CONNECTIONS
- PROPOSED LAND TAKE
- PROPOSED PARKING
- POTENTIAL COASTAL WALKWAY
- EXISTING SEA WALL
- EXISTING BOUNDARY
- EXISTING TREE LOCATION

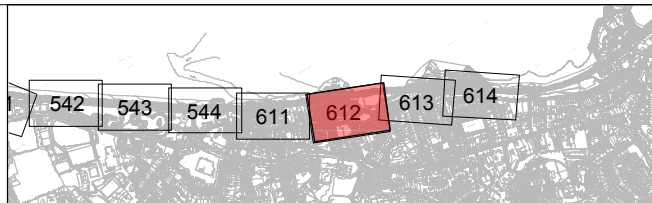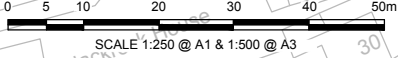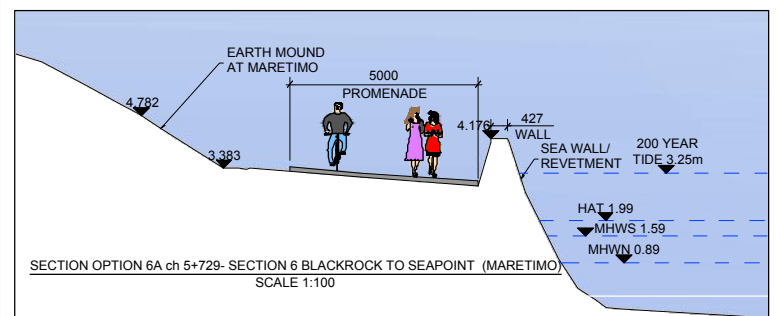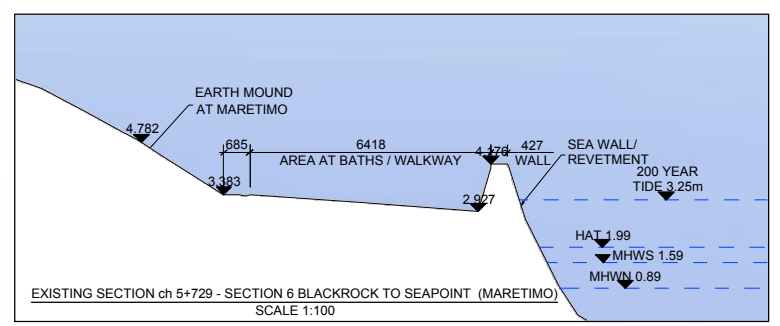

A	ADJUSTED ROUTE	MAY 2018	JMK	SMG	SMG
No.	Revision	Date	By	Crkd	App'd
	Slage				App'd
	PRELIMINARY APPROVAL				
	TENDER				
	CONSTRUCTION				





AECOM - Roughan & O'Donovan Alliance

AECOM | IROD





AECOM - Roughan & O'Donovan
4th Floor Adelphi Plaza,
George's Street Upper,
Dun Laoghaire, Co Dublin
Tel: +353 (0)1 2383100
Fax: +353(0)1 2383199
www.aecom.com
www.rod.ie

Designed: SMG Checked: SMG Approved: SMG Status: FEASIBILITY REPORT

Project Title	SANDYMOUNT & MERRION TO BLACKROCK CYCLE ROUTE CORRIDOR STUDY		
Drawing Title	C3 - EMERGING PREFERRED ROUTE OPTION SECTION 6 - BLACKROCK TO SEAPOINT SHEET 6.2		
Drawn:	JMK	Job No:	14.225
Scale:	1:500 (A1) 1:1000 (A3)	Date:	APRIL '18
Drawing No:	612	Rev:	A

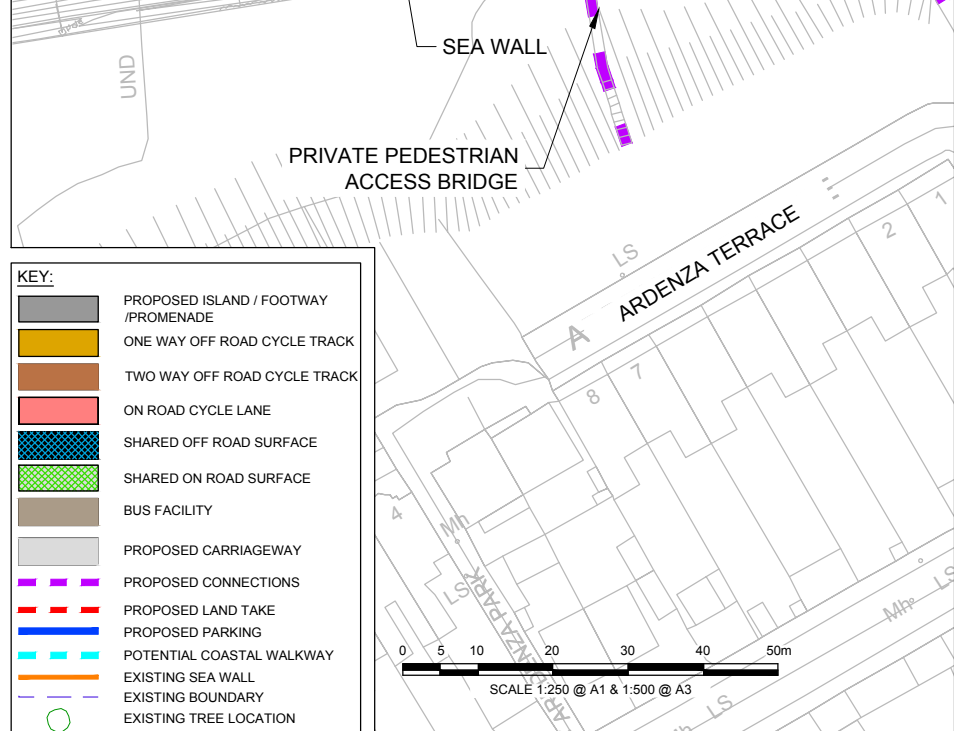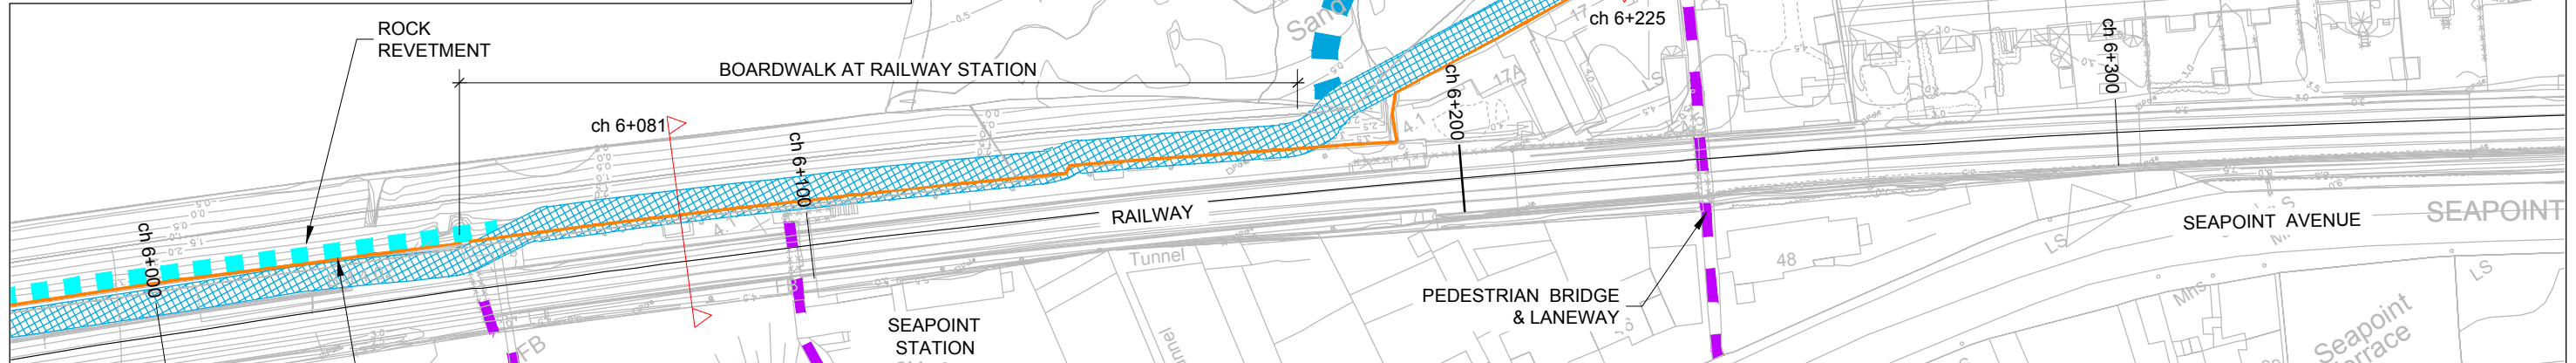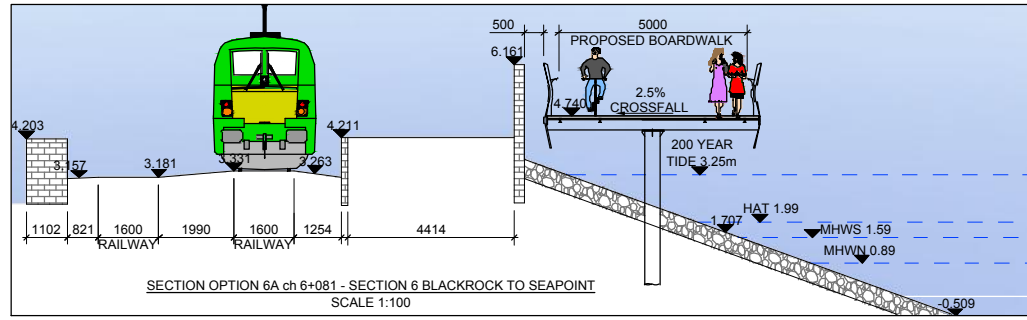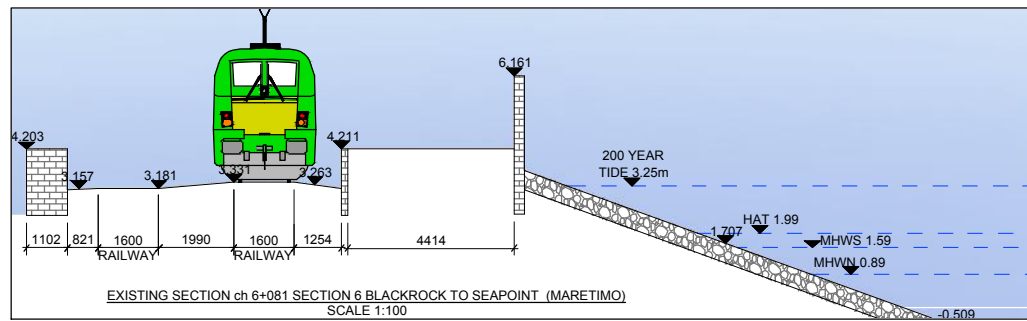

- KEY:**
- PROPOSED ISLAND / FOOTWAY / PROMENADE
 - ONE WAY OFF ROAD CYCLE TRACK
 - TWO WAY OFF ROAD CYCLE TRACK
 - ON ROAD CYCLE LANE
 - SHARED OFF ROAD SURFACE
 - SHARED ON ROAD SURFACE
 - BUS FACILITY
 - PROPOSED CARRIAGEWAY
 - PROPOSED CONNECTIONS
 - PROPOSED LAND TAKE
 - PROPOSED PARKING
 - POTENTIAL COASTAL WALKWAY
 - EXISTING SEA WALL
 - EXISTING BOUNDARY
 - EXISTING TREE LOCATION

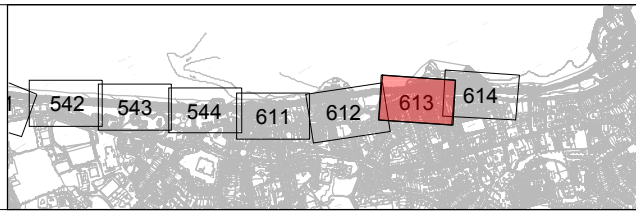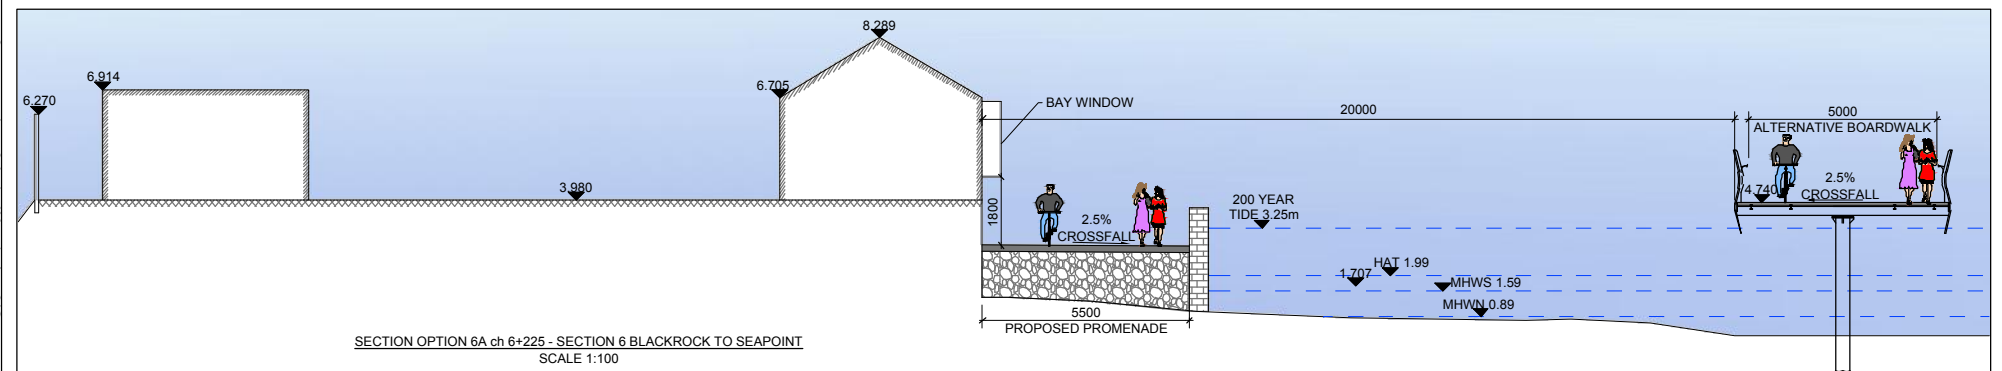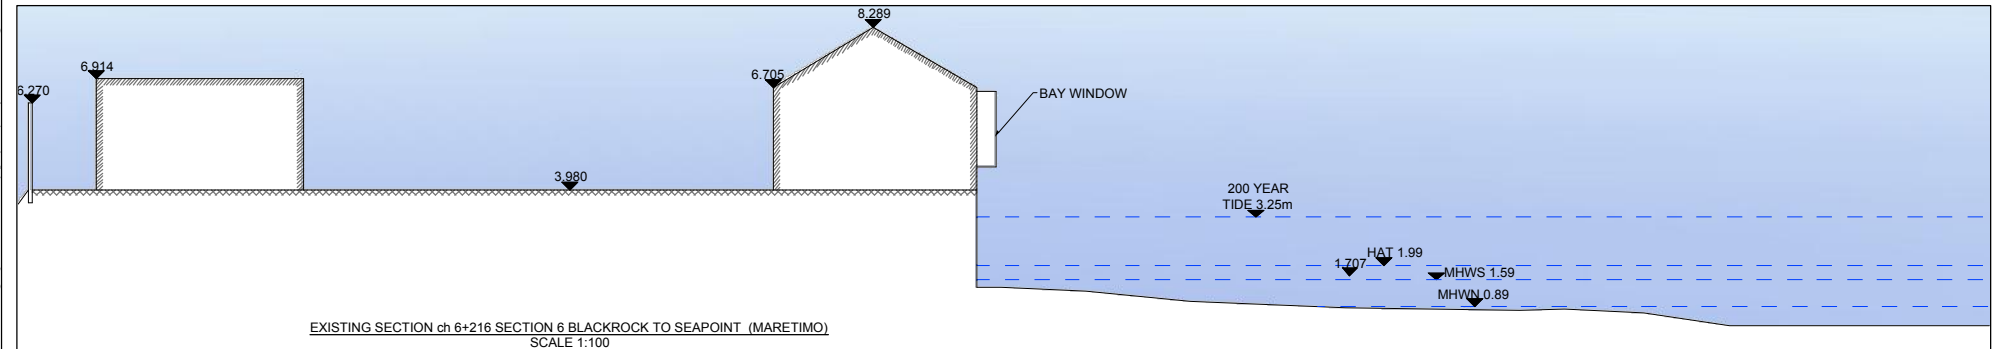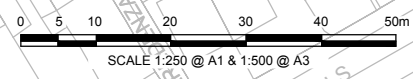



ADJUSTED ROUTE	MAY 2018	JMK	SMG	SMG
Revision	Date	By	Crkd	App'd
Slage	Date	Date		App'd
PRELIMINARY				
APPROVAL				
TENDER				
CONSTRUCTION				

AECOM - Roughan & O'Donovan Alliance




AECOM - Roughan & O'Donovan
4th Floor Adelphi Plaza,
George's Street Upper,
Dun Laoghaire, Co Dublin
Tel: +353 (0)1 2383100
Fax: +353(0)1 2383199
www.aecom.com
www.rod.ie

Designed: SMG Checked: SMG Approved: SMG Status: FEASIBILITY REPORT

Project Title	SANDYMOUNT & MERRION TO BLACKROCK CYCLE ROUTE CORRIDOR STUDY		
Drawing Title	C3 - EMERGING PREFERRED ROUTE OPTION SECTION 6 - BLACKROCK TO SEAPOINT SHEET 6.3		
Drawn: JMK	Job No: 14.225	Drawing No: 613	Rev: A
Scale: 1:500 (A1) 1:1000 (A3)	Date: APRIL '18		

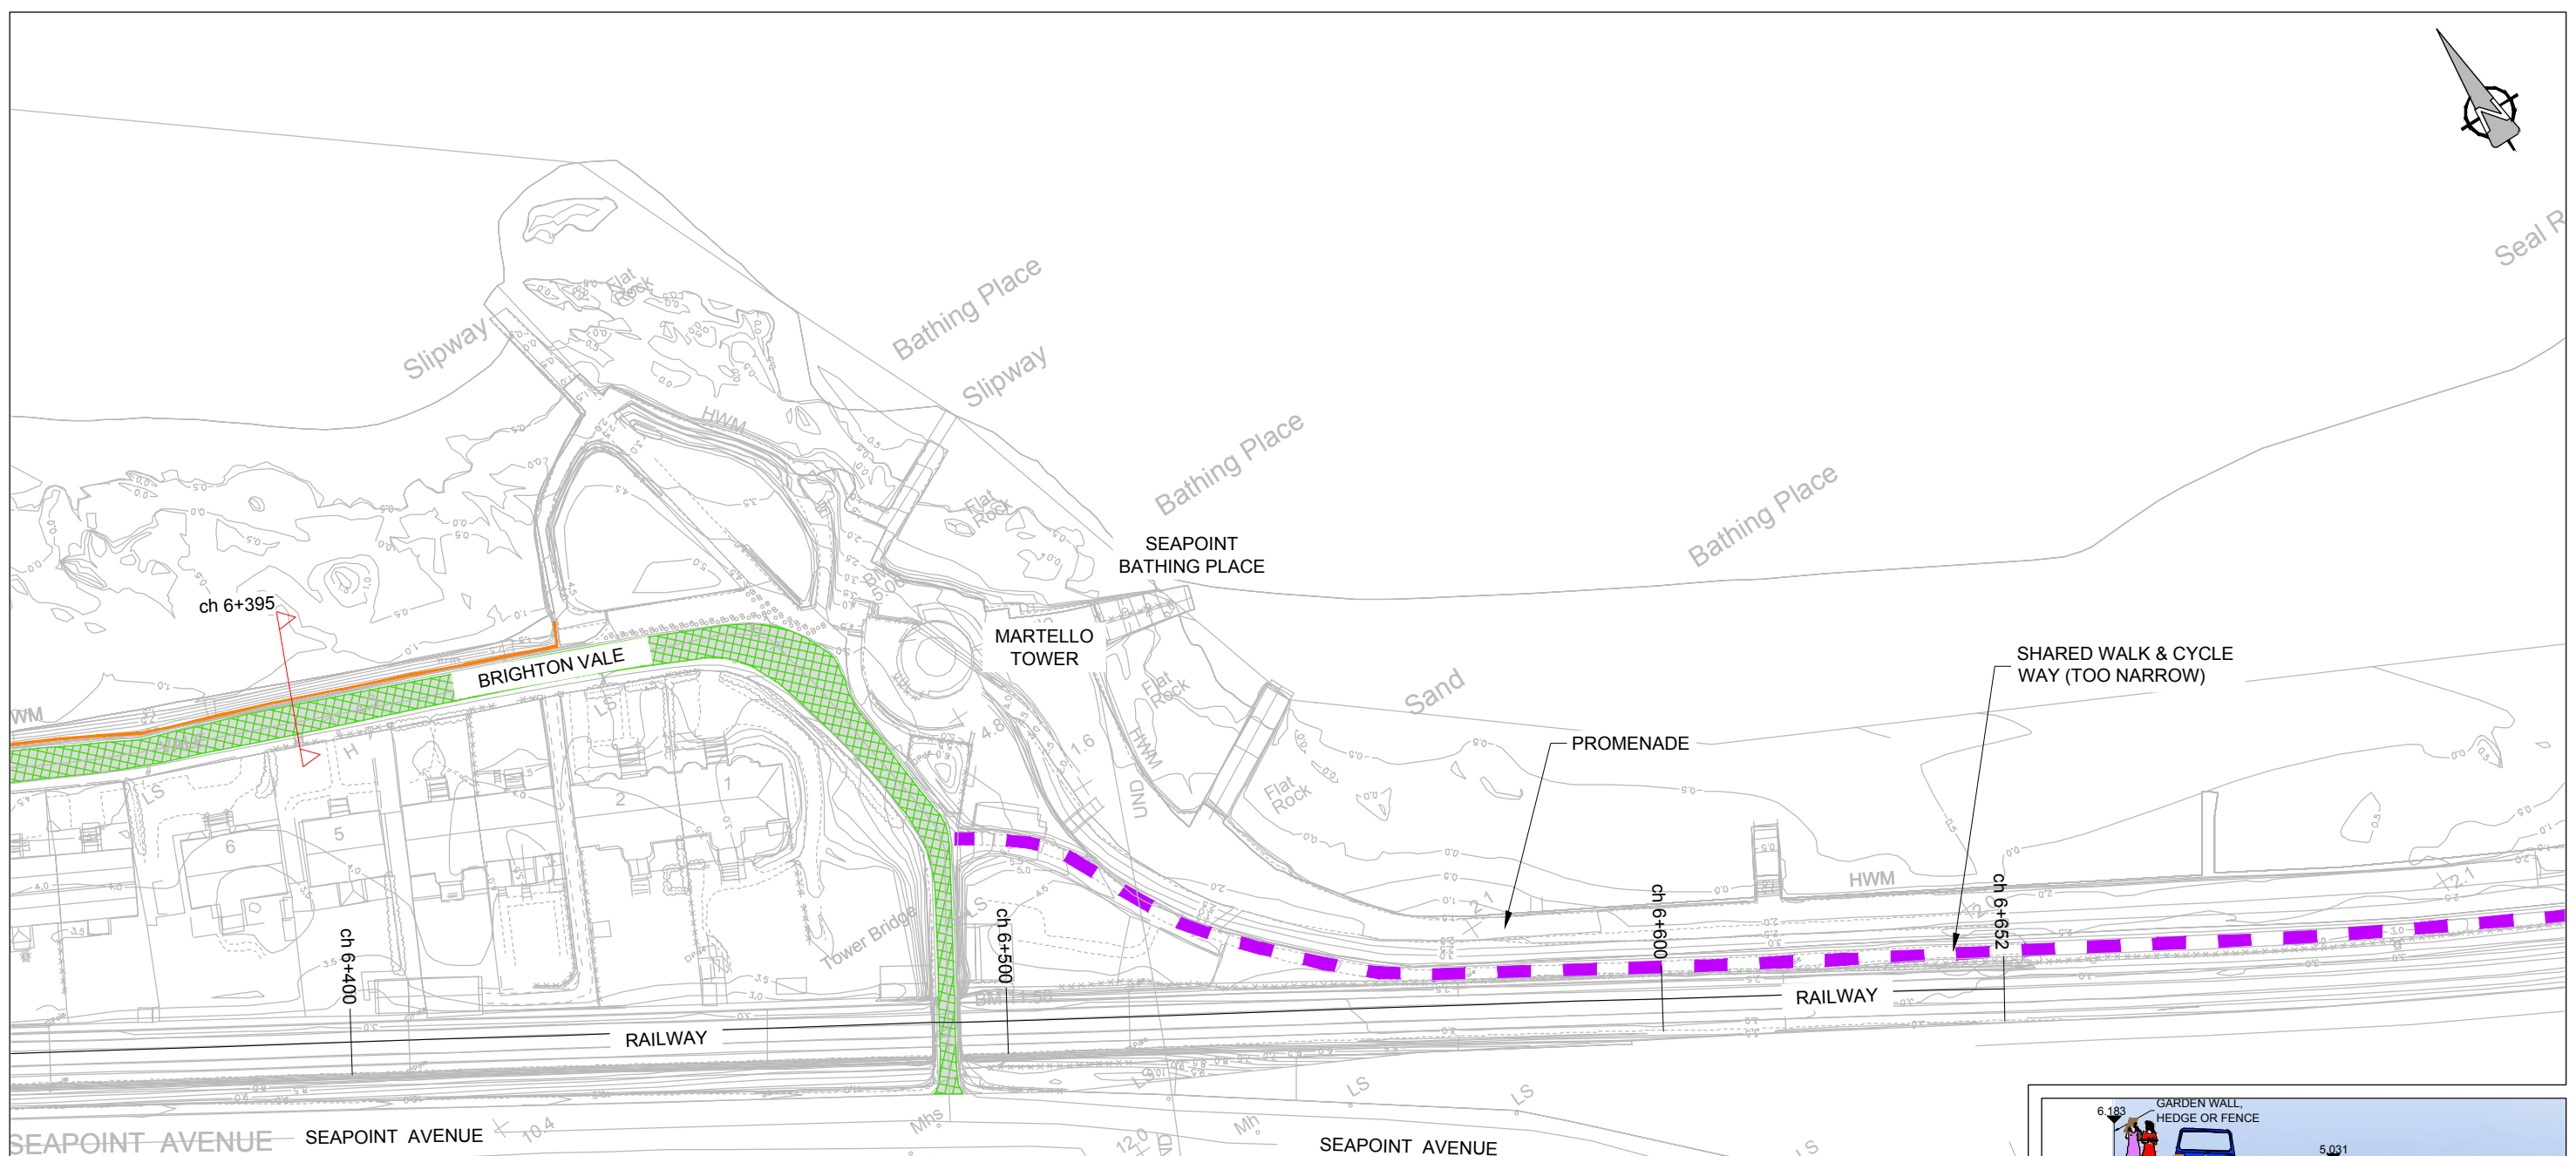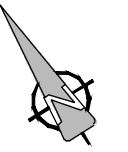

- KEY:**
- PROPOSED ISLAND / FOOTWAY / PROMENADE
 - ONE WAY OFF ROAD CYCLE TRACK
 - TWO WAY OFF ROAD CYCLE TRACK
 - ON ROAD CYCLE LANE
 - SHARED OFF ROAD SURFACE
 - SHARED ON ROAD SURFACE
 - BUS FACILITY
 - PROPOSED CARRIAGEWAY
 - PROPOSED CONNECTIONS
 - PROPOSED LAND TAKE
 - PROPOSED PARKING
 - POTENTIAL COASTAL WALKWAY
 - EXISTING SEA WALL
 - EXISTING BOUNDARY
 - EXISTING TREE LOCATION

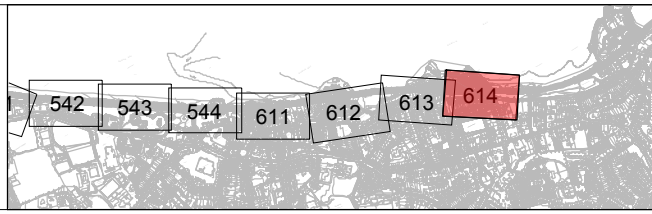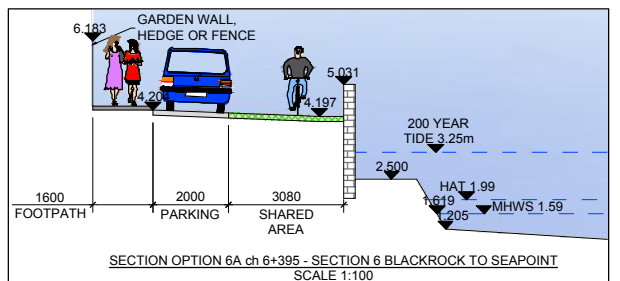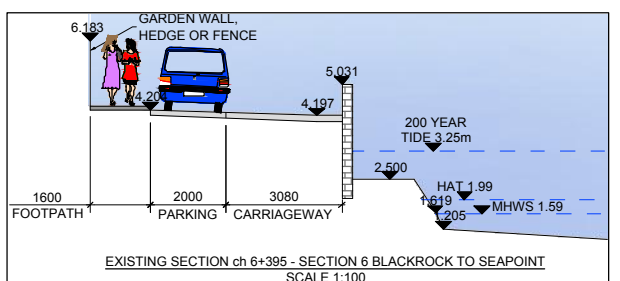

A	ADJUSTED ROUTE	MAY 2018	JMK	SMG	SMG
No.	Revision	Date	By	Crkd	App'd
	Stage		Date		App'd
PRELIMINARY					
APPROVAL					
TENDER					
CONSTRUCTION					

AECOM - Roughan & O'Donovan Alliance

AECOM | IROD

AECOM- Roughan & O'Donovan
4th Floor Adelphi Plaza,
George's Street Upper,
Dun Laoghaire, Co Dublin
Tel: +353 (0)1 2383100
Fax: +353(0)1 2383199
www.aecom.com
www.rod.ie

Designed: SMG Checked: SMG Approved: SMG Status: FEASIBILITY REPORT

Project Title		SANDYMOUNT & MERRION TO BLACKROCK CYCLE ROUTE CORRIDOR STUDY	
Drawing Title		C3 - EMERGING PREFERRED ROUTE OPTION SECTION 6 - BLACKROCK TO SEAPOINT SHEET 6.4	
Drawn: JMK	Job No: 14.225	Drawing No: 614	Rev: A
Scale: 1:500 (A1) 1:1000 (A3)	Date: APRIL '18		