


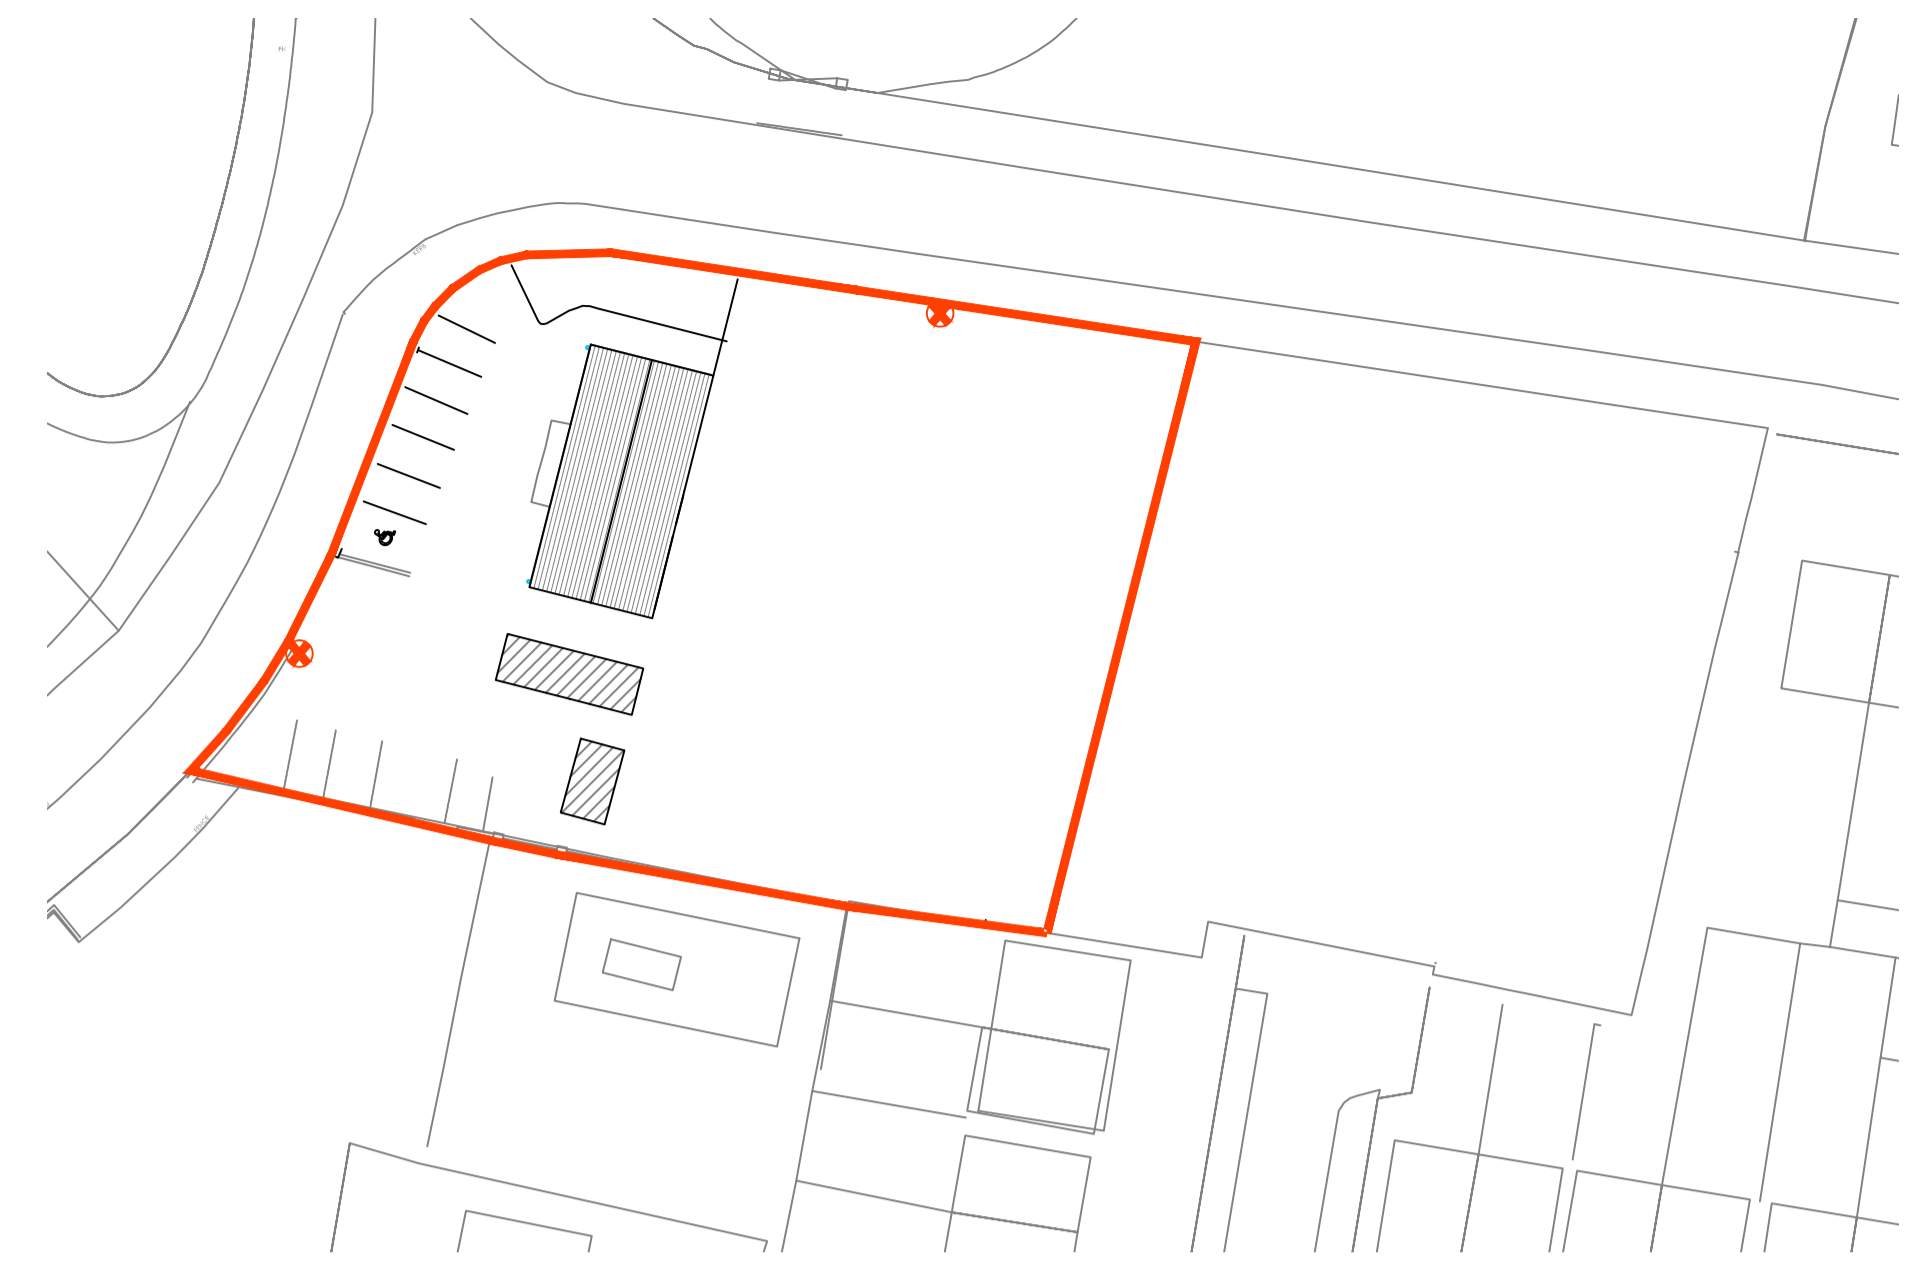

PROPOSED SITE PLAN 1:500 SITE OUTLINED IN RED



EXISTING SITE PLAN 1:500 SITE NOTICE SITE OUTLINED IN RED




ENTRANCE



SOUTH ELEVATION



PROPOSED SITE PLAN

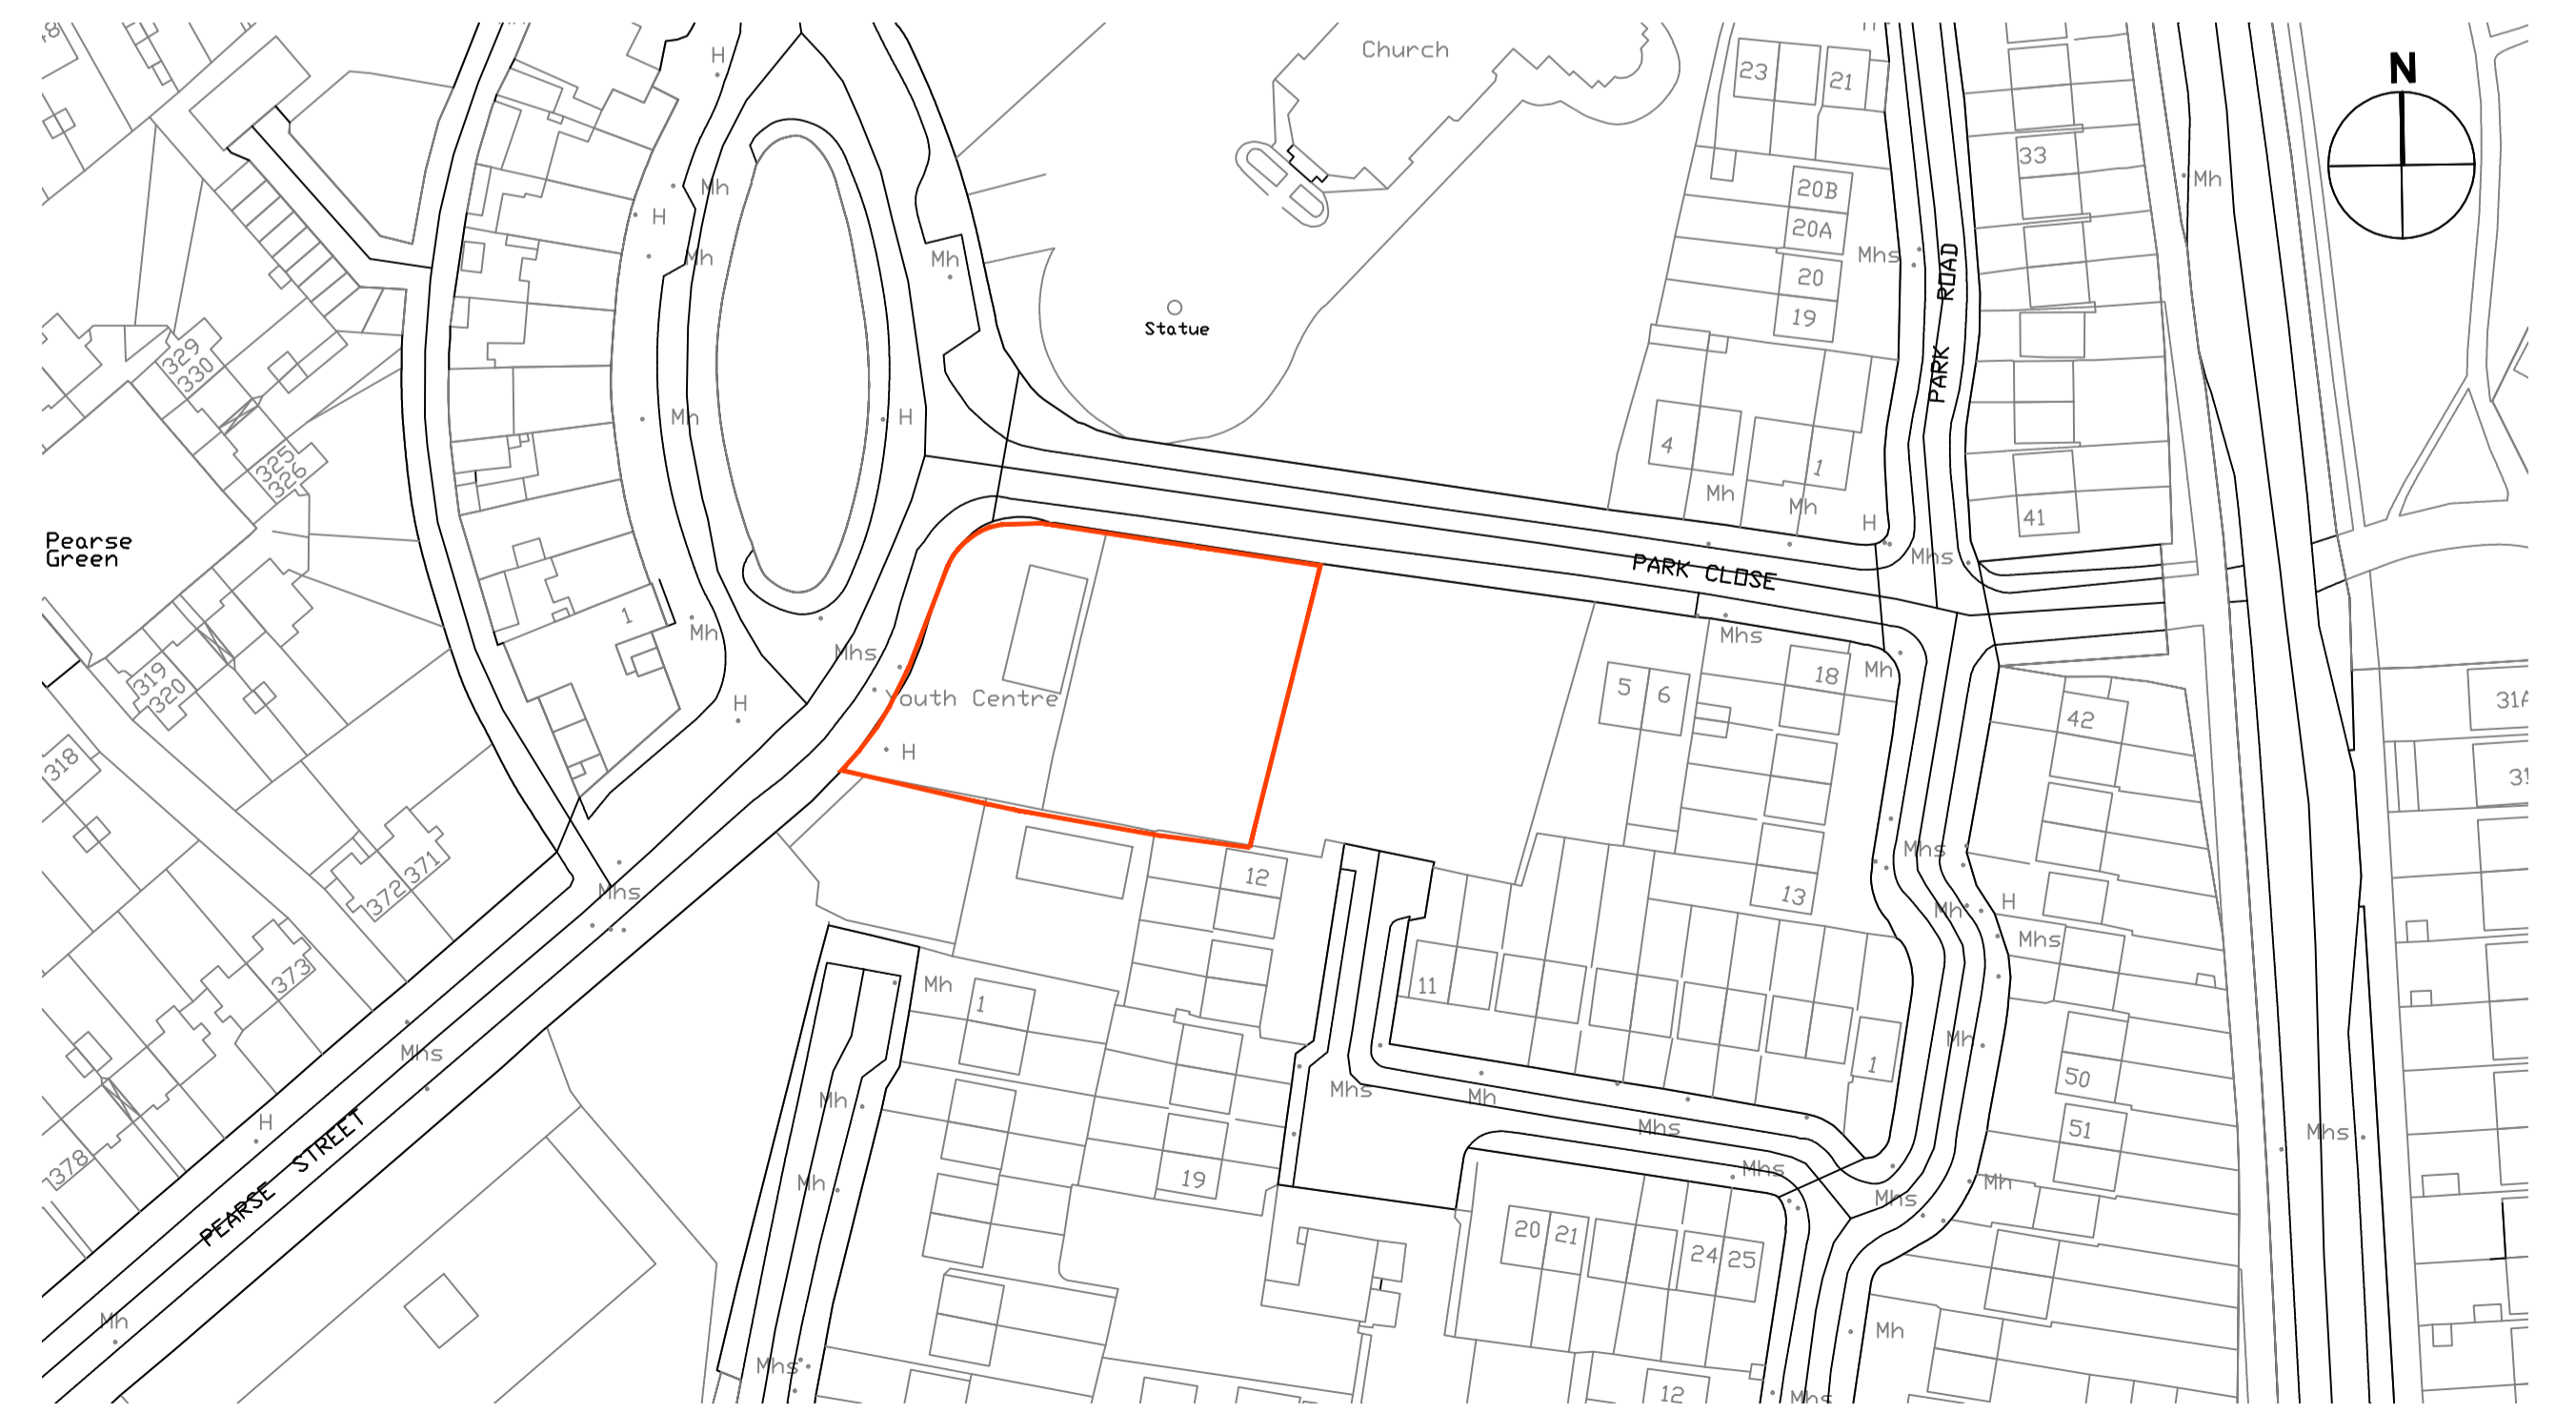

SITE LOCATION PLAN 1:1000 EXTRACT FROM OS MAP 3394/21 SITE OUTLINED IN RED

No.	Date	Drawn	Description

Do not scale from this Drawing, use figured dimensions only. Check all dimensions on site before commencing work. Report any discrepancies to Architect before proceeding. This Drawing and Designs thereon are copyright of the County Council. ©



Job PROPOSED SENIOR CENTRE EXTENSION TO SALLYNOGGIN YOUTH AND COMMUNITY CENTRE		Scale - AS SHOWN	Status - Part 8
Date -		Date -	CAD Ref -
Job No -		Job No -	Drawing 01
Drn -	Chd -	Rev -	
Architects Department County Hall, Main Road, Dun Laoghaire, Co. Dublin. Phone (01) 2054700 Fax (01) 2300393			