




Typical Cross Section AA at No. 5 Haigh Terrace

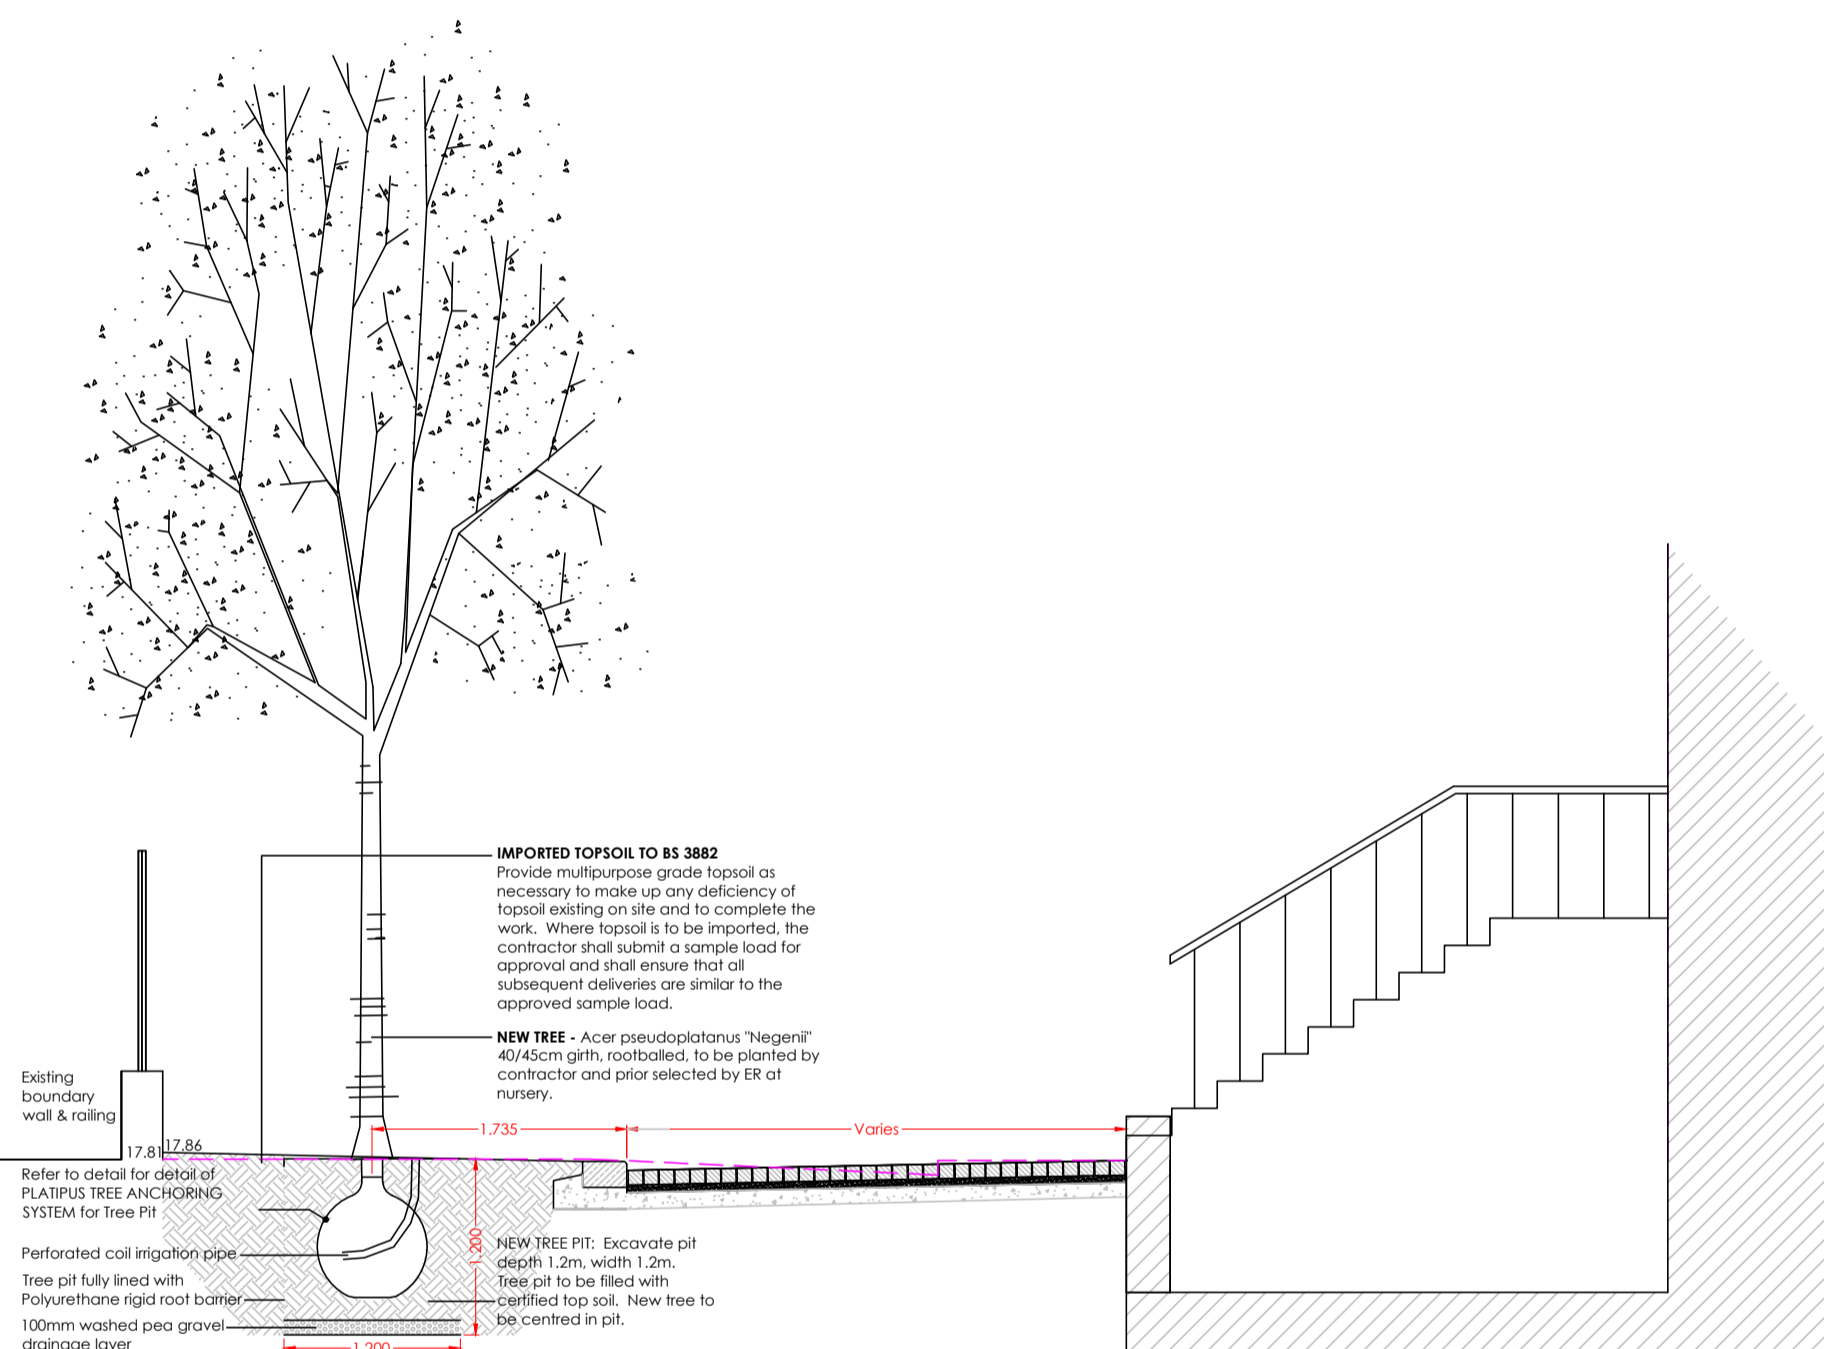

Typical Cross Section BB at New Tree Pit (TP1)

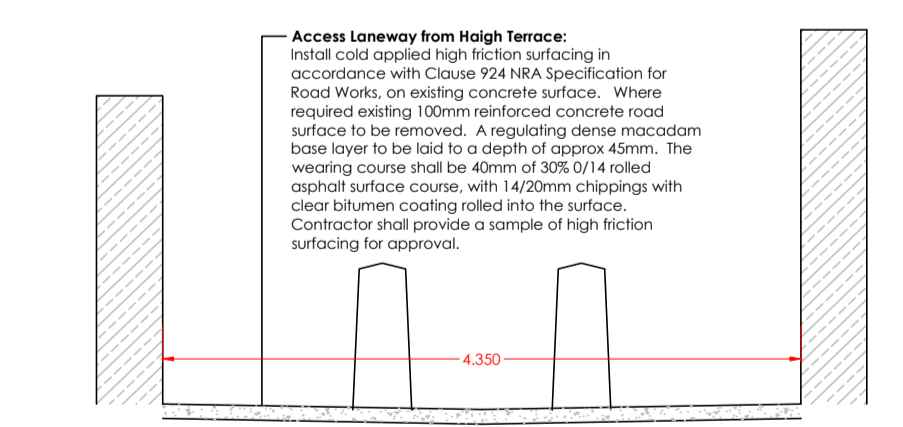

Typical Cross Section CC at Laneway from Haigh Terrace

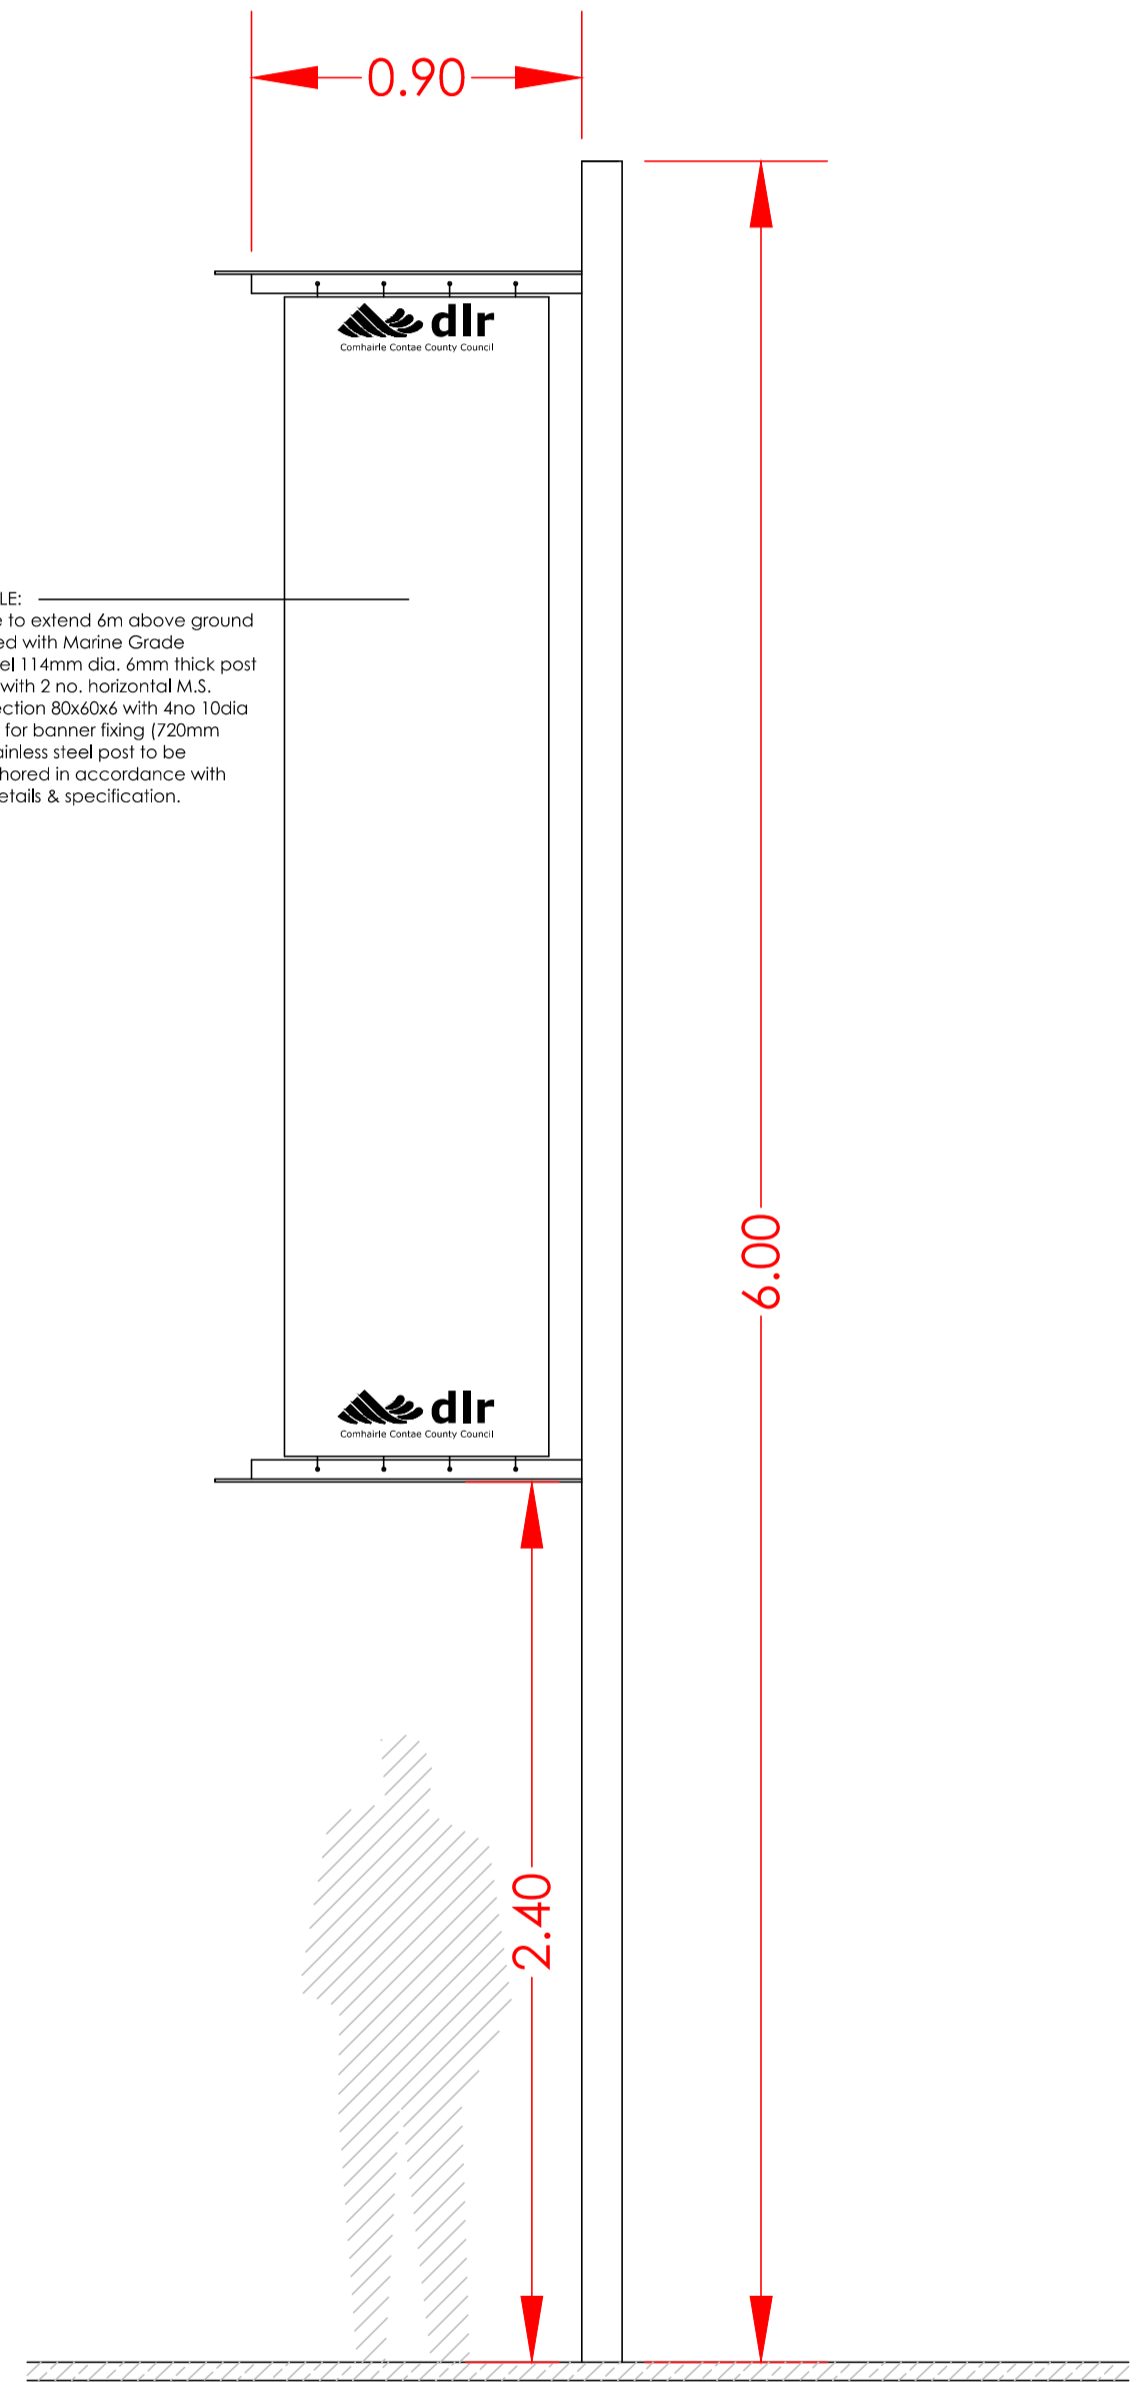

ELEVATION BANNER POLE at Georges Street Entry

**BANNER POLE:**  
Banner pole to extend 6m above ground to be sleeved with Marine Grade Stainless steel 114mm dia. 4mm thick post to be fitted with 2 no. horizontal M.S. galv. Tee Section 80x60x6 with 4no 10dia holes drilled for banner fixing (720mm banner). Stainless steel post to be securely anchored in accordance with Engineers details & specification.

Do not scale from this Drawing, use figured dimensions only. Check all dimensions on site before commencing work. Report any discrepancies to Architect before proceeding. This Drawing and Designs thereon are copyright of the County Council. ©

© - Ordnance Survey Ireland. All rights reserved.  
Licence number 2009/25/CCMA/  
Dun Laoghaire-Rathdown County Council.



Job	Haigh Terrace - Central Library	Scale -	1:20, 1:50	Status -	Part 8
Date	26/10/2016	CAD Ref -			
Job No -	1785	Drawing No -	1785/P/003	Rev -	00
Drg	Ctd.				
Architects Department County Hall, Marine Road, Dun Laoghaire, Co. Dublin. Phone (01) 2054700 Fax (01) 2360391					