

Appendix H Development Area 7, Macnebury DA46

Response by Dún Laoghaire-Rathdown County Council to a request by An Bord Pleanála for clarification on certain matters on the Cherrywood Planning Scheme in accordance with Section 132 of the Planning and Development Act 2000

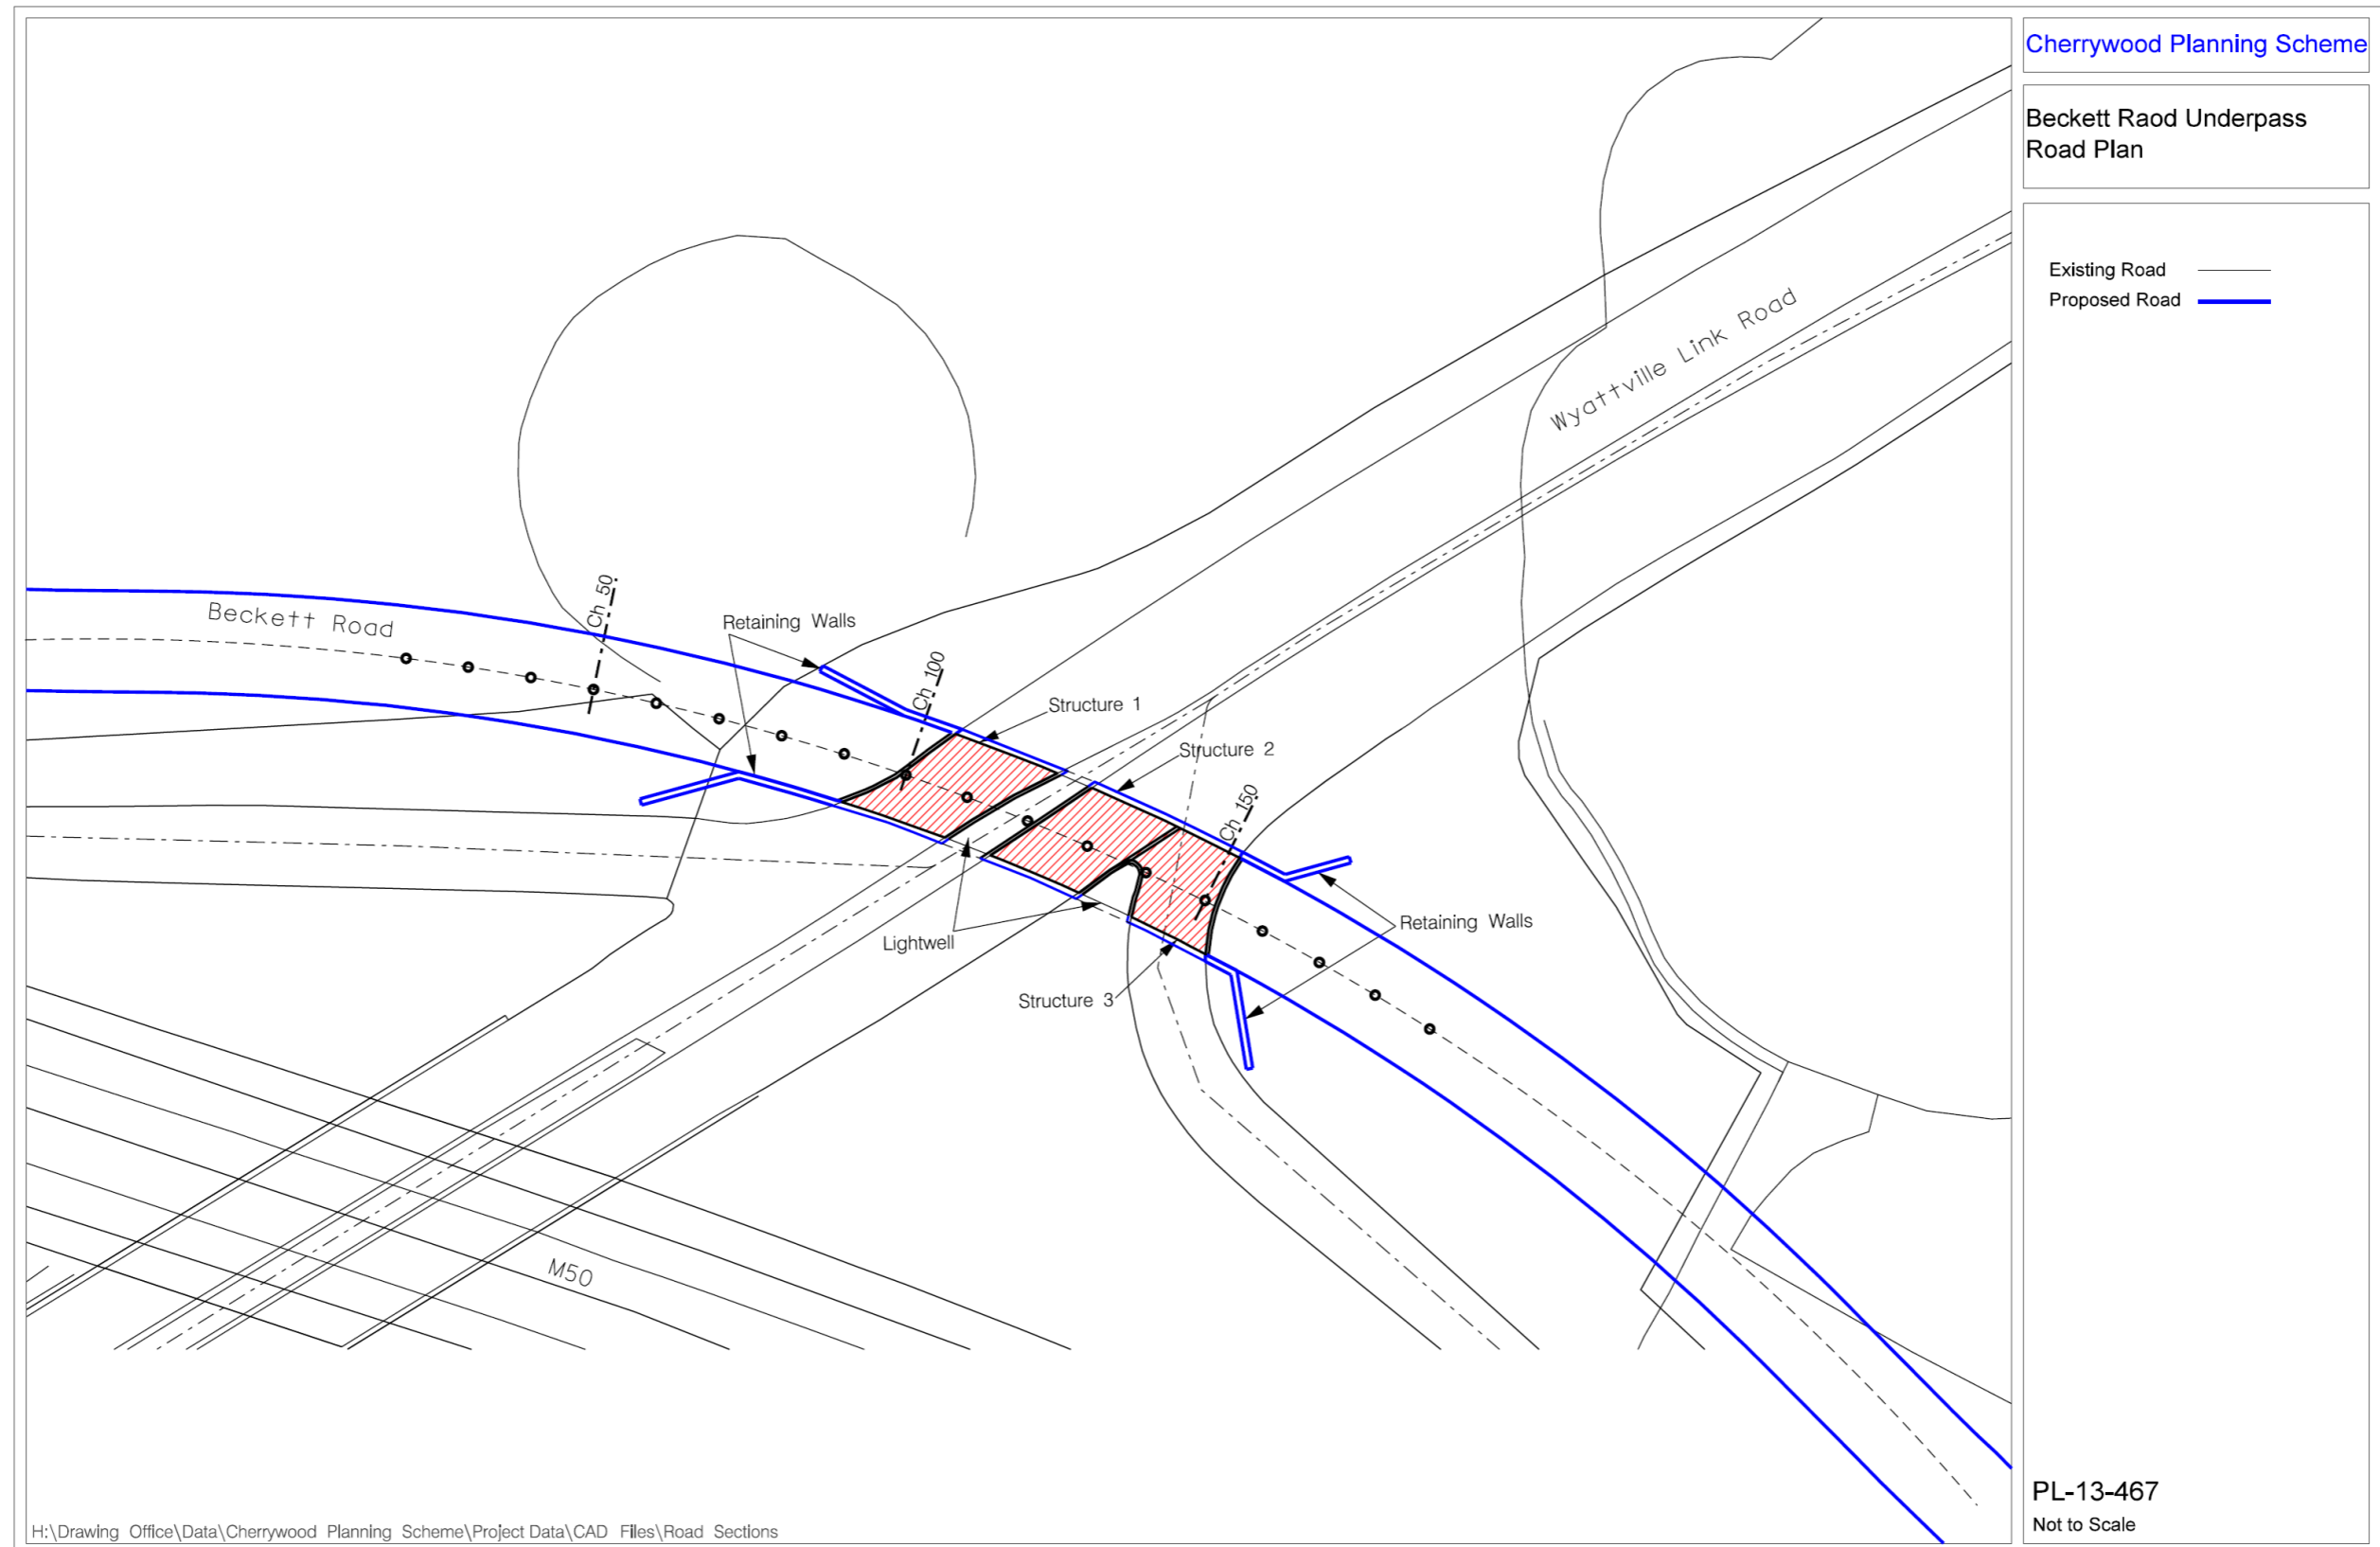


Figure 30 Beckett Road Underpass Road Plan

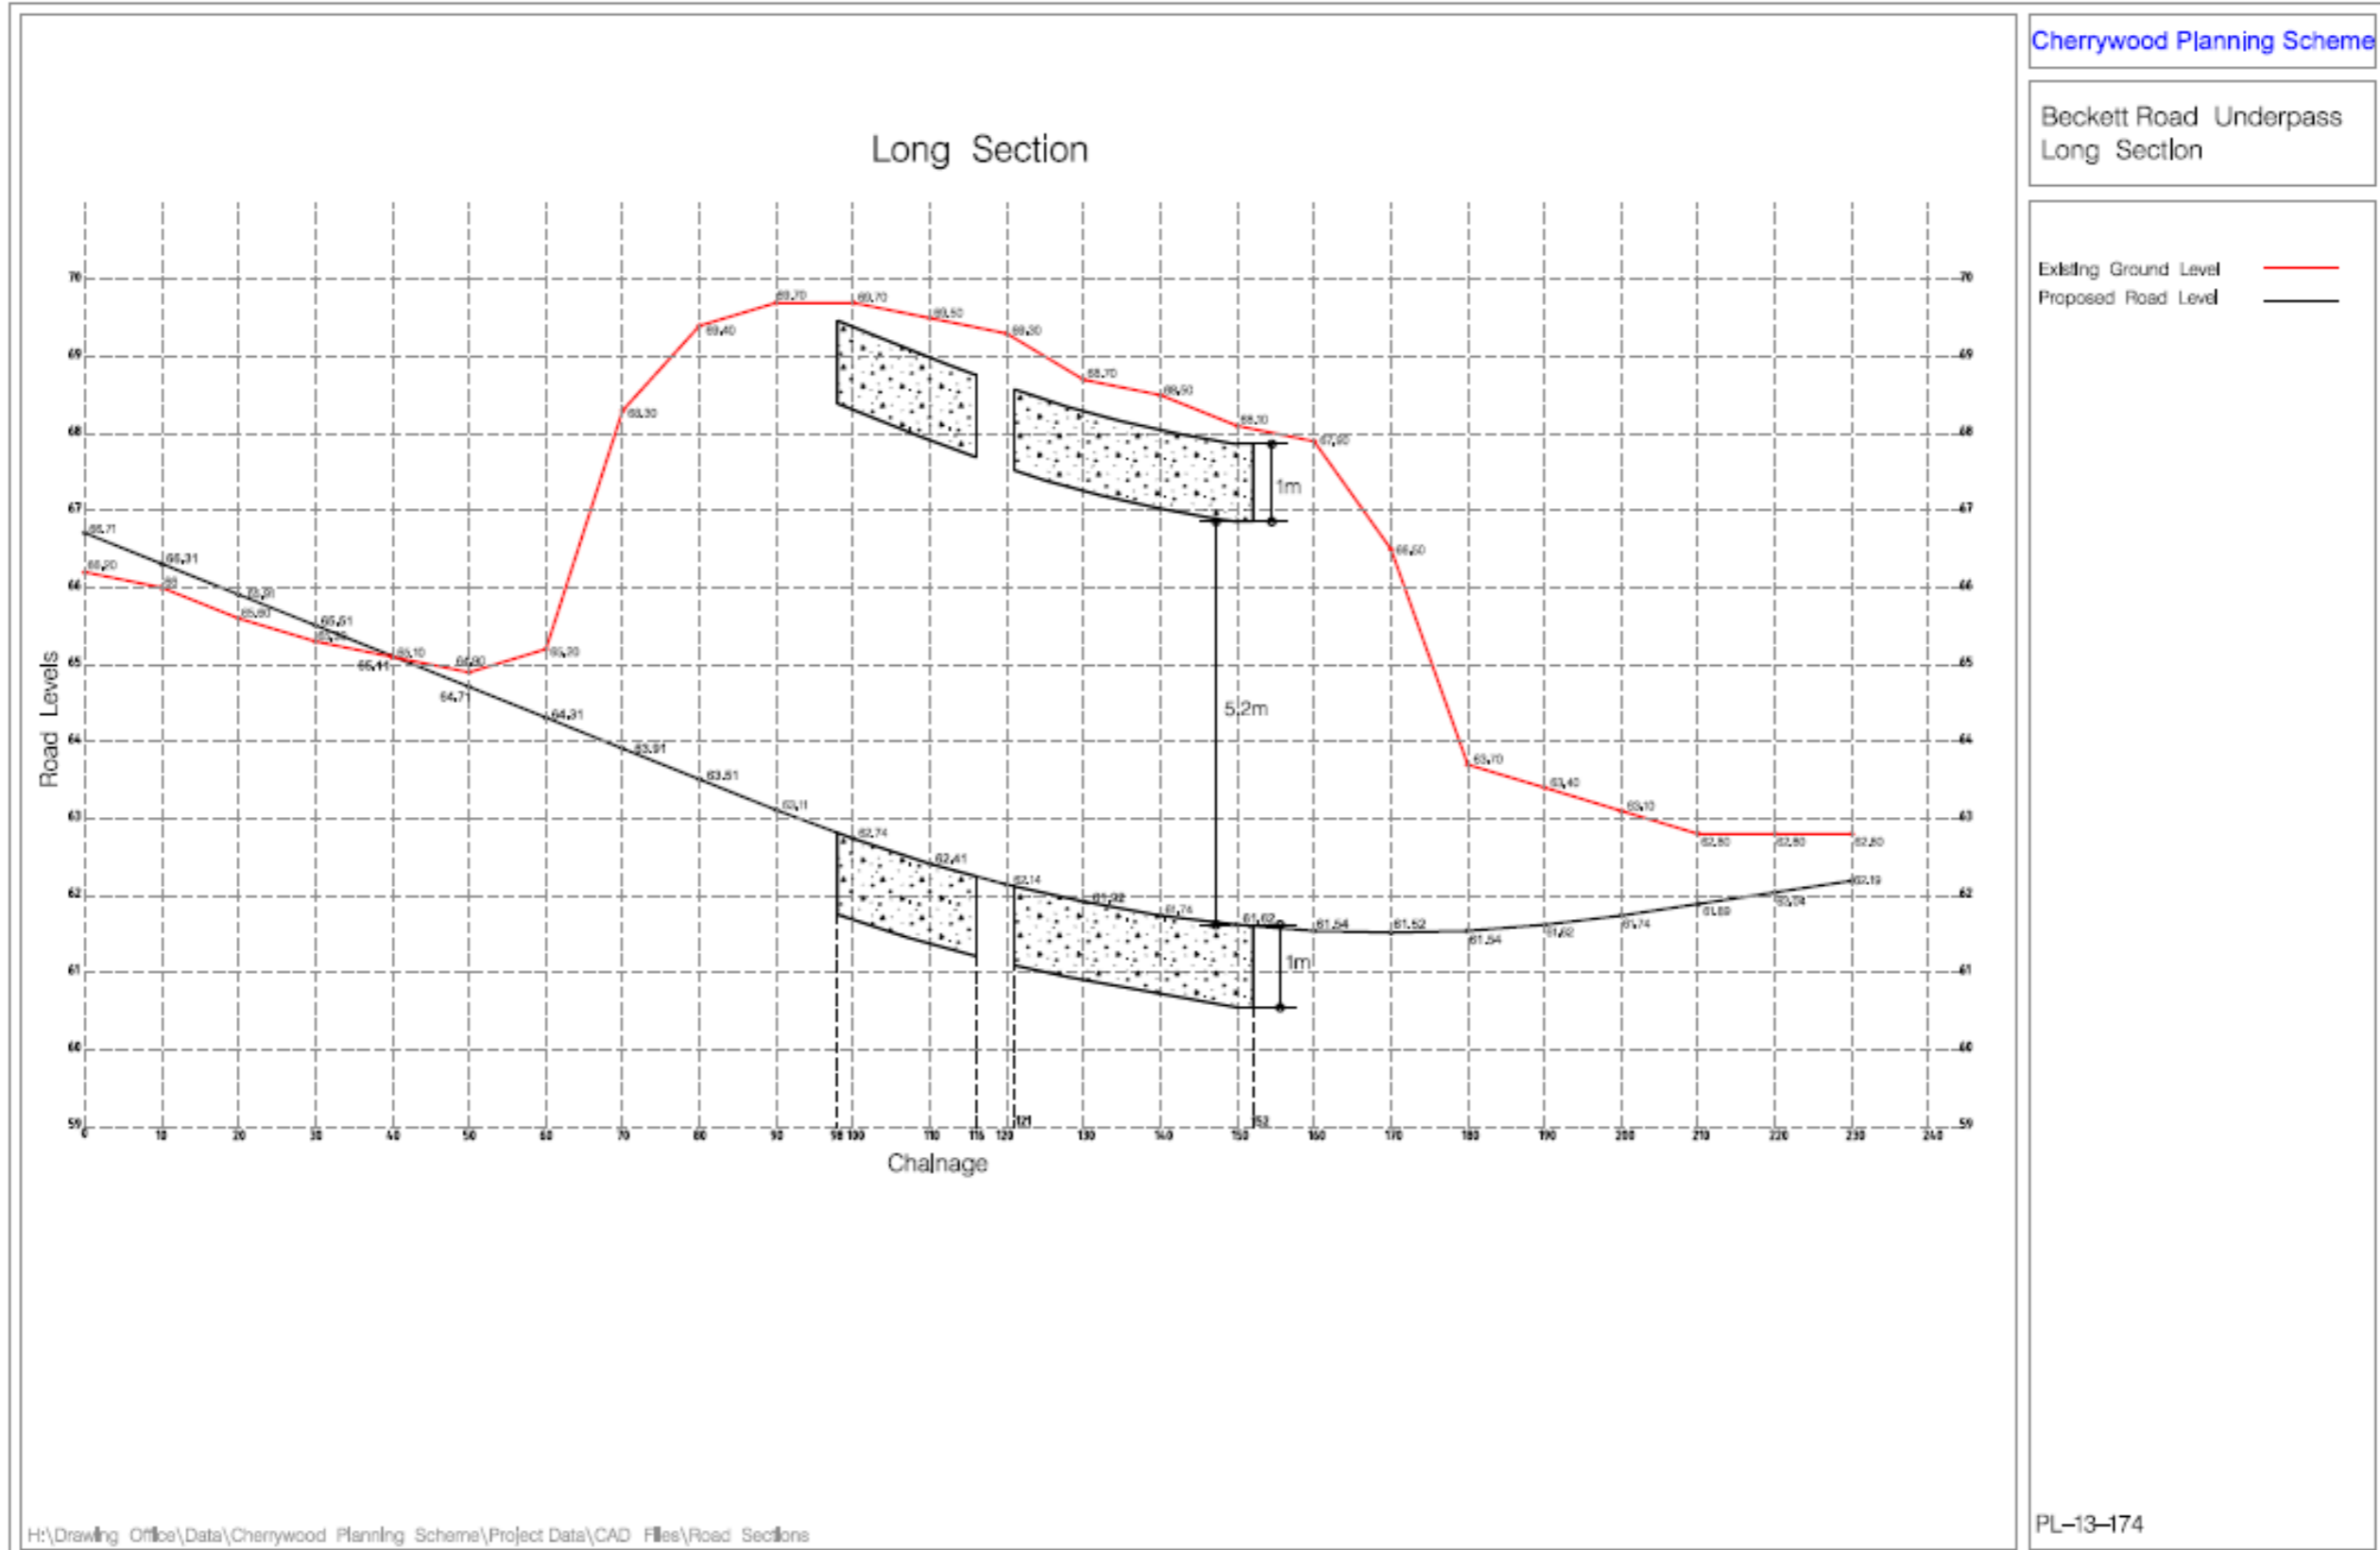


Figure 31 Beckett Road Underpass Long Section

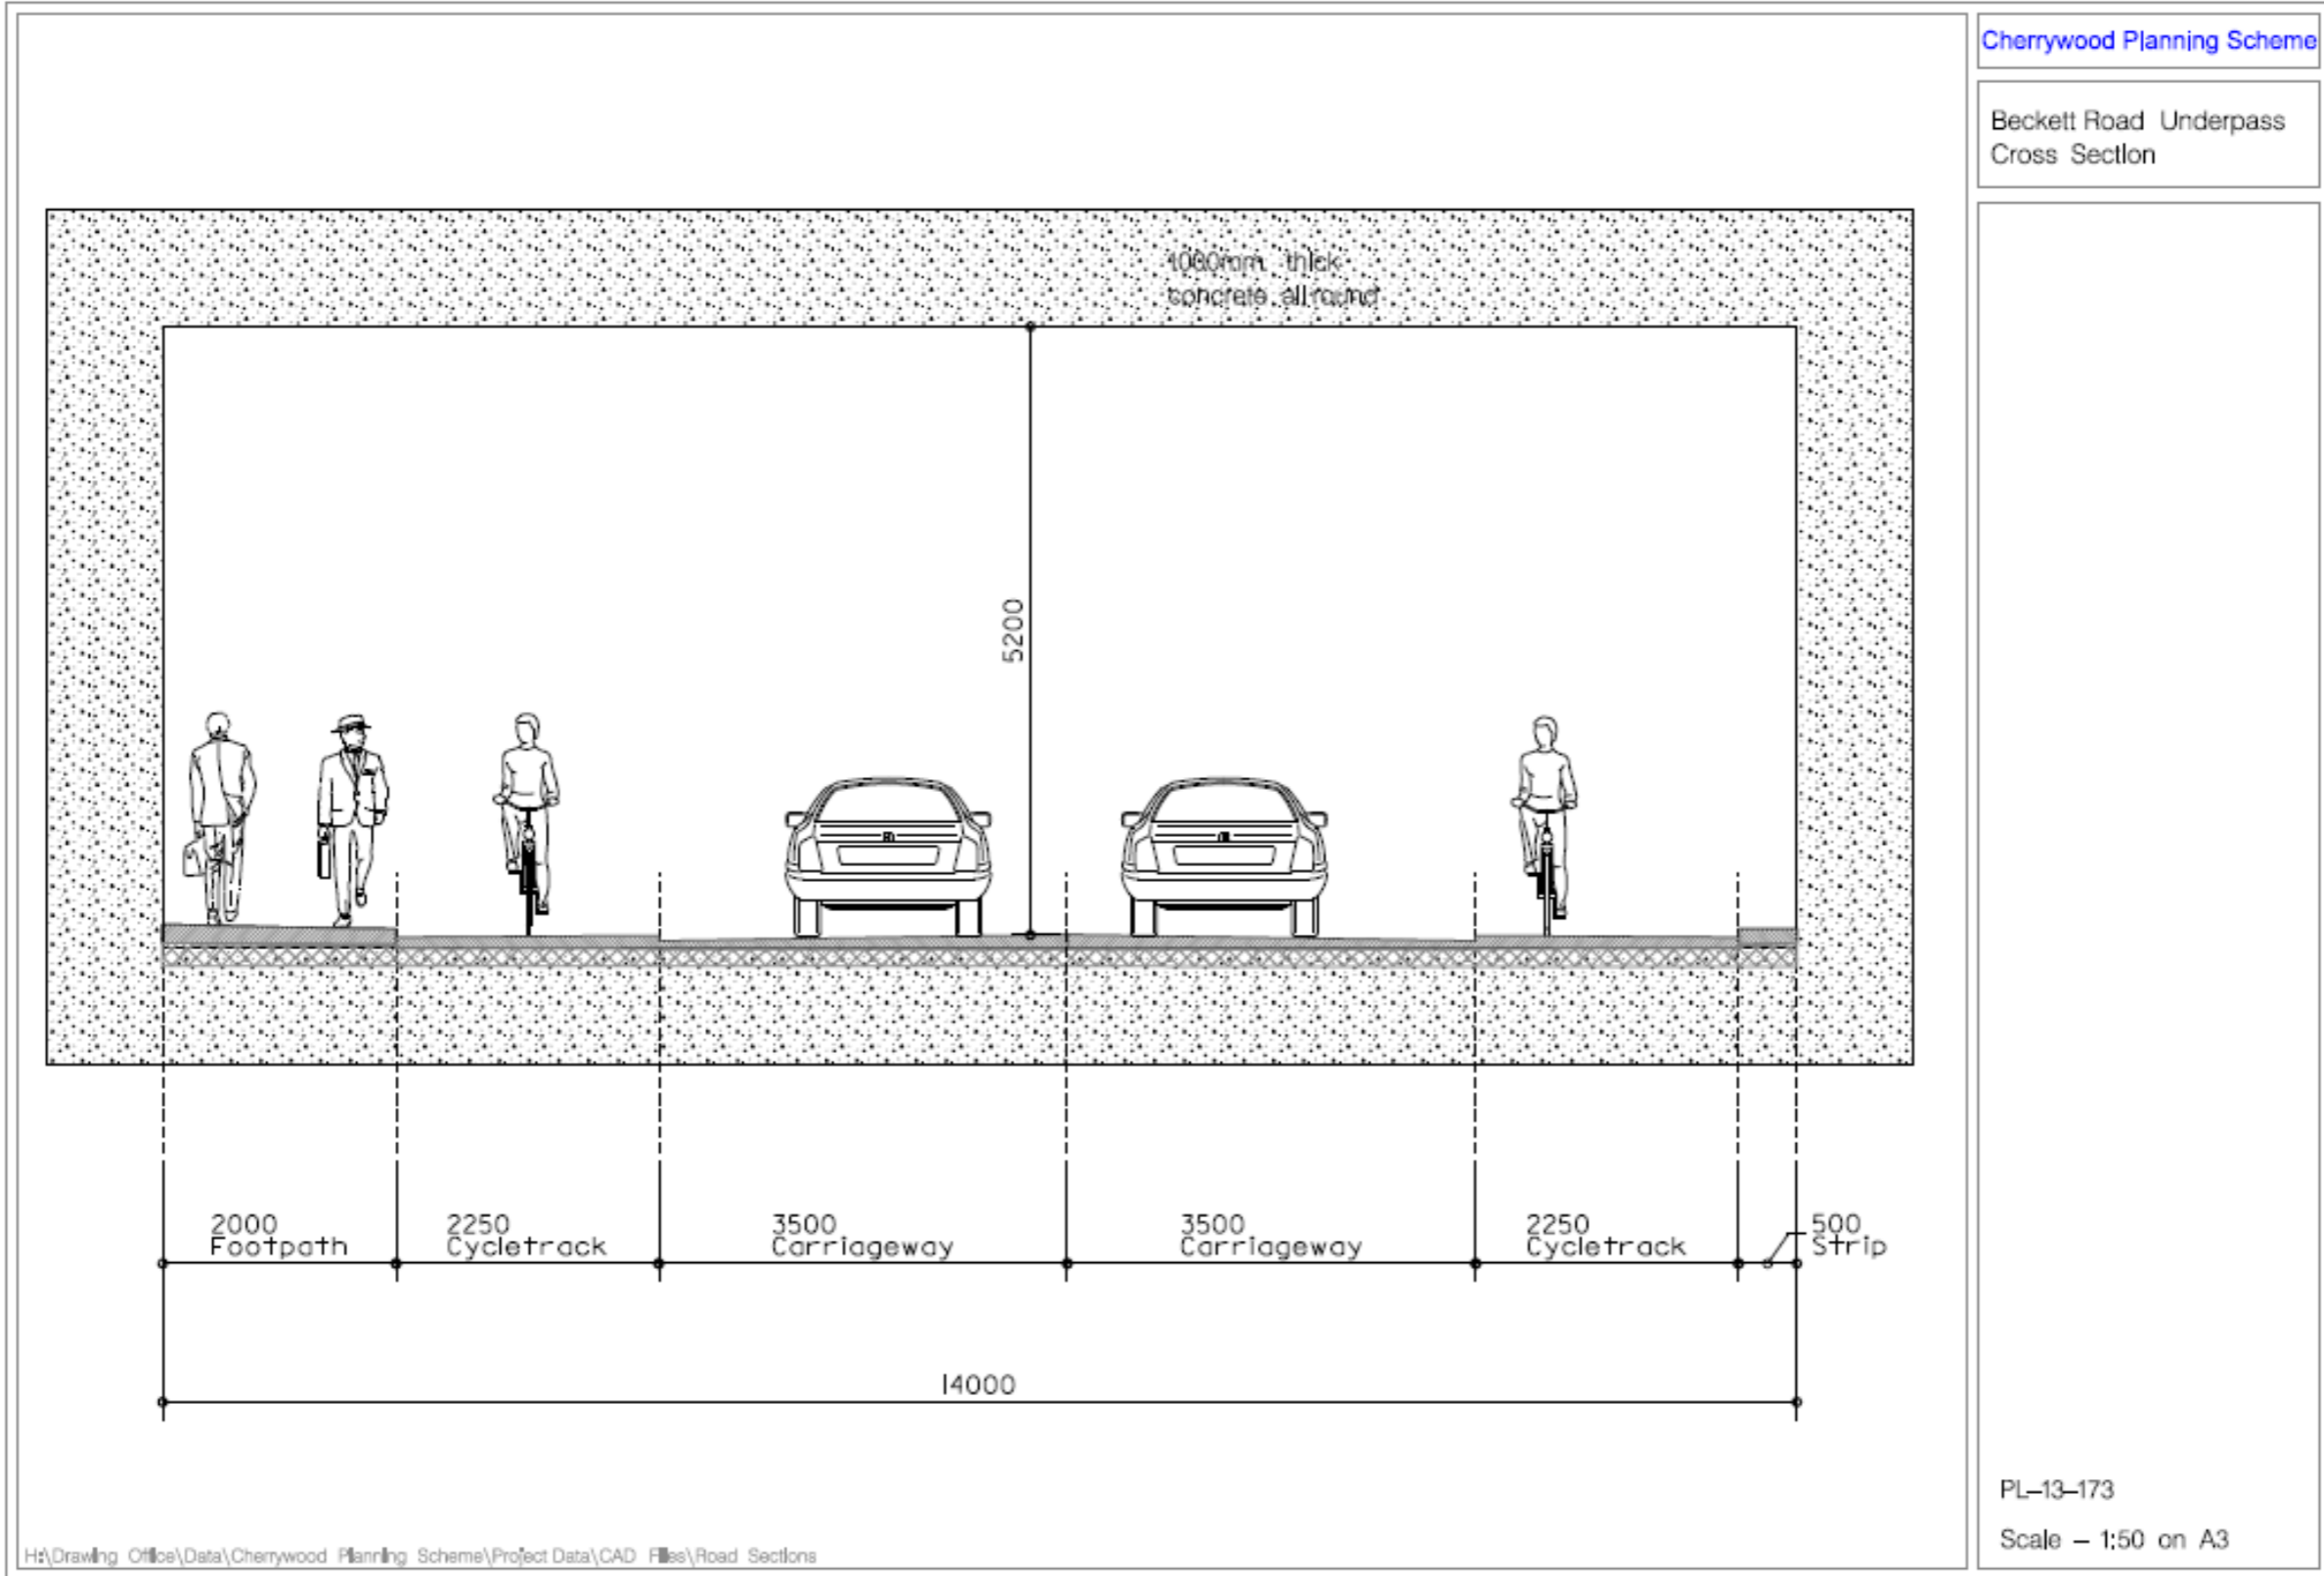


Figure 32 Beckett Road Underpass Long Section



Figure 33 Schematic Illustration of Decorative Ceramic Tiling at lightwell in Underpass