


This drawing is produced using the Irish Transverse Mercator (ITM) Geographic Coordinate System.

A3

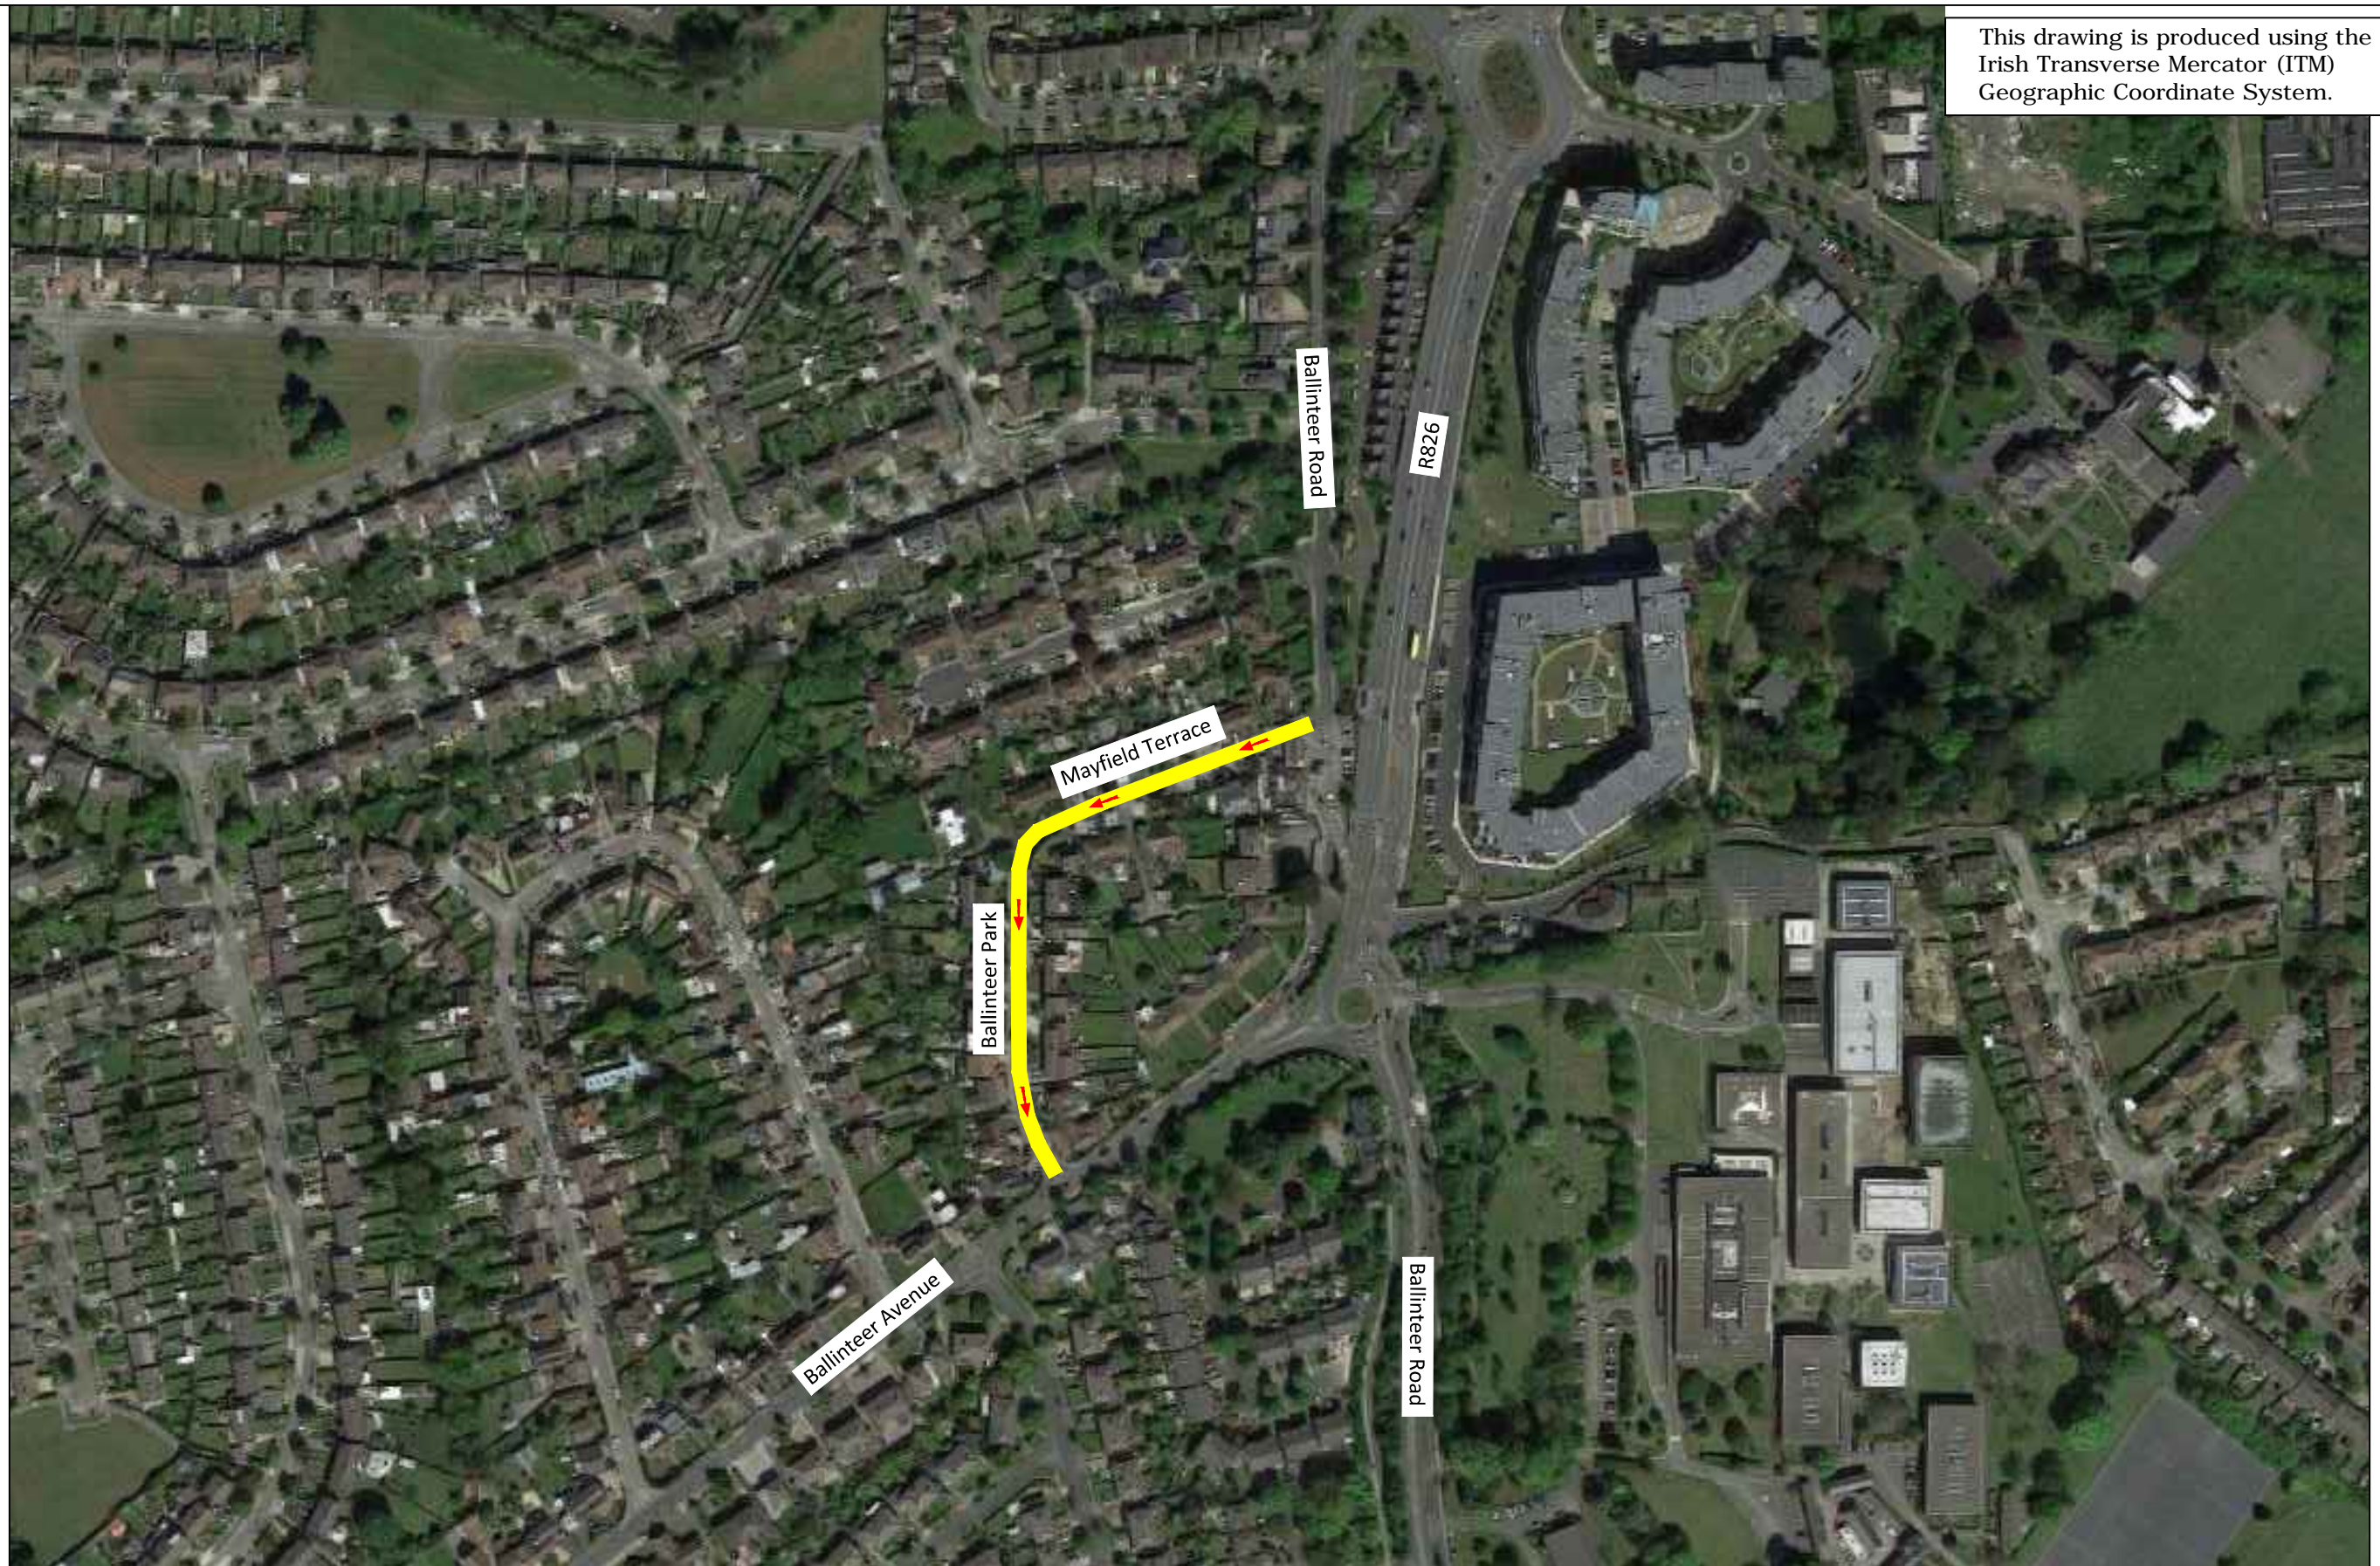

TRAFFIC SECTION
MUNICIPAL SERVICES
1 HARBOUR SQUARE
CROFTON ROAD
DUN LAOGHAIRE
TEL: 01 2054700 WEB: www.dlrcoco.ie

John Broderick
Acting Senior Engineer

Includes Ordnance Survey Ireland Data reproduced under OSI Licence Number 2013-2015/CCMA, Dun Laoghaire - Rathdown County Council. Unauthorised reproduction infringes Ordnance Survey Ireland and Government of Ireland Copyright. © - Ordnance Survey Ireland 2015.

TITLE

Mayfield Terrace \ Ballinteer Park.
Proposed One Way Traffic System.

WORK TO FIGURED DIMENSIONS ONLY

CAD DS

CHECKED PW

APPROVED PW

DATE 27/09/2017

SCALE NTS @ A3

DRAWING NO.

TT-098-01-2017