

- NOTES:**
- THIS DRAWING IS TO BE READ IN CONJUNCTION WITH ALL OTHER RELEVANT ARCHITECTURAL AND ENGINEERING DRAWINGS. ANY DISCREPANCIES, ERRORS OR OMISSIONS TO BE BROUGHT TO THE ATTENTION OF THE DESIGNER.
 - ALL DIMENSIONS TO BE CHECKED BY THE CONTRACTOR ON SITE PRIOR TO COMMENCEMENT OF WORKS.
 - AECOM LIMITED TO BE INFORMED BY THE CONTRACTOR OF ANY DISCREPANCIES PRIOR TO THE COMMENCEMENT OF WORKS ON SITE.
 - DIMENSIONS OF ALL BOUNDARIES AND ADJOINING ROADS TO BE CHECKED ON SITE PRIOR TO COMMENCEMENT OF WORKS.
 - DO NOT SCALE. ALL MEASUREMENTS AND COORDINATES TO BE CHECKED ON SITE.

KEY:

	PROPOSED ROAD SURFACE
	PROPOSED ISLAND / FOOTWAY
	OFF ROAD CYCLE TRACK
	ON ROAD CYCLE LANE RED SURFACE
	ON ROAD CYCLE LANE
	SHARED SURFACE
	LANDSCAPED AREA

ISSUE/REVISION



I/R	DATE	DESCRIPTION
B	01.09.2015	TENDER BULLETIN #1
A	17.08.2015	ISSUED TO FOR TENDER
I/R	DATE	DESCRIPTION

KEY PLAN

PROJECT NUMBER
60306588

SHEET TITLE
PROPOSED GENERAL ARRANGEMENT

SHEET NUMBER
N11_140

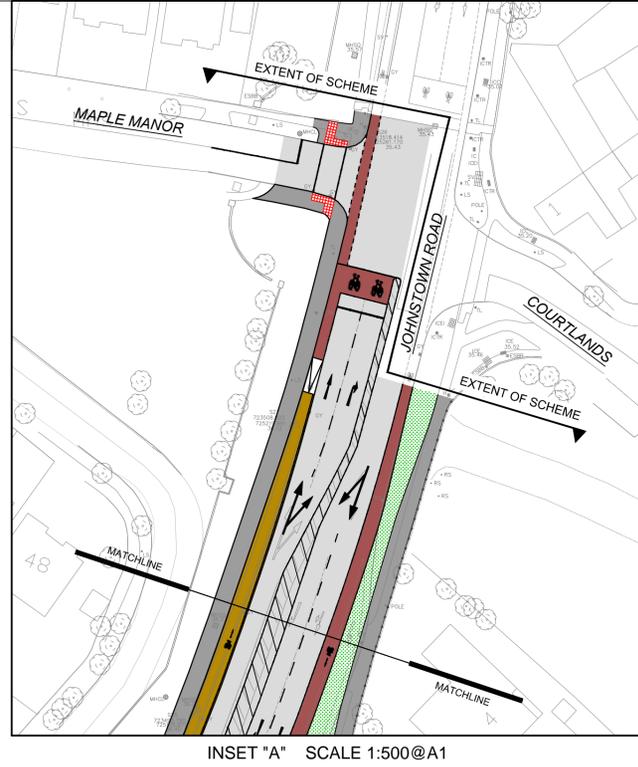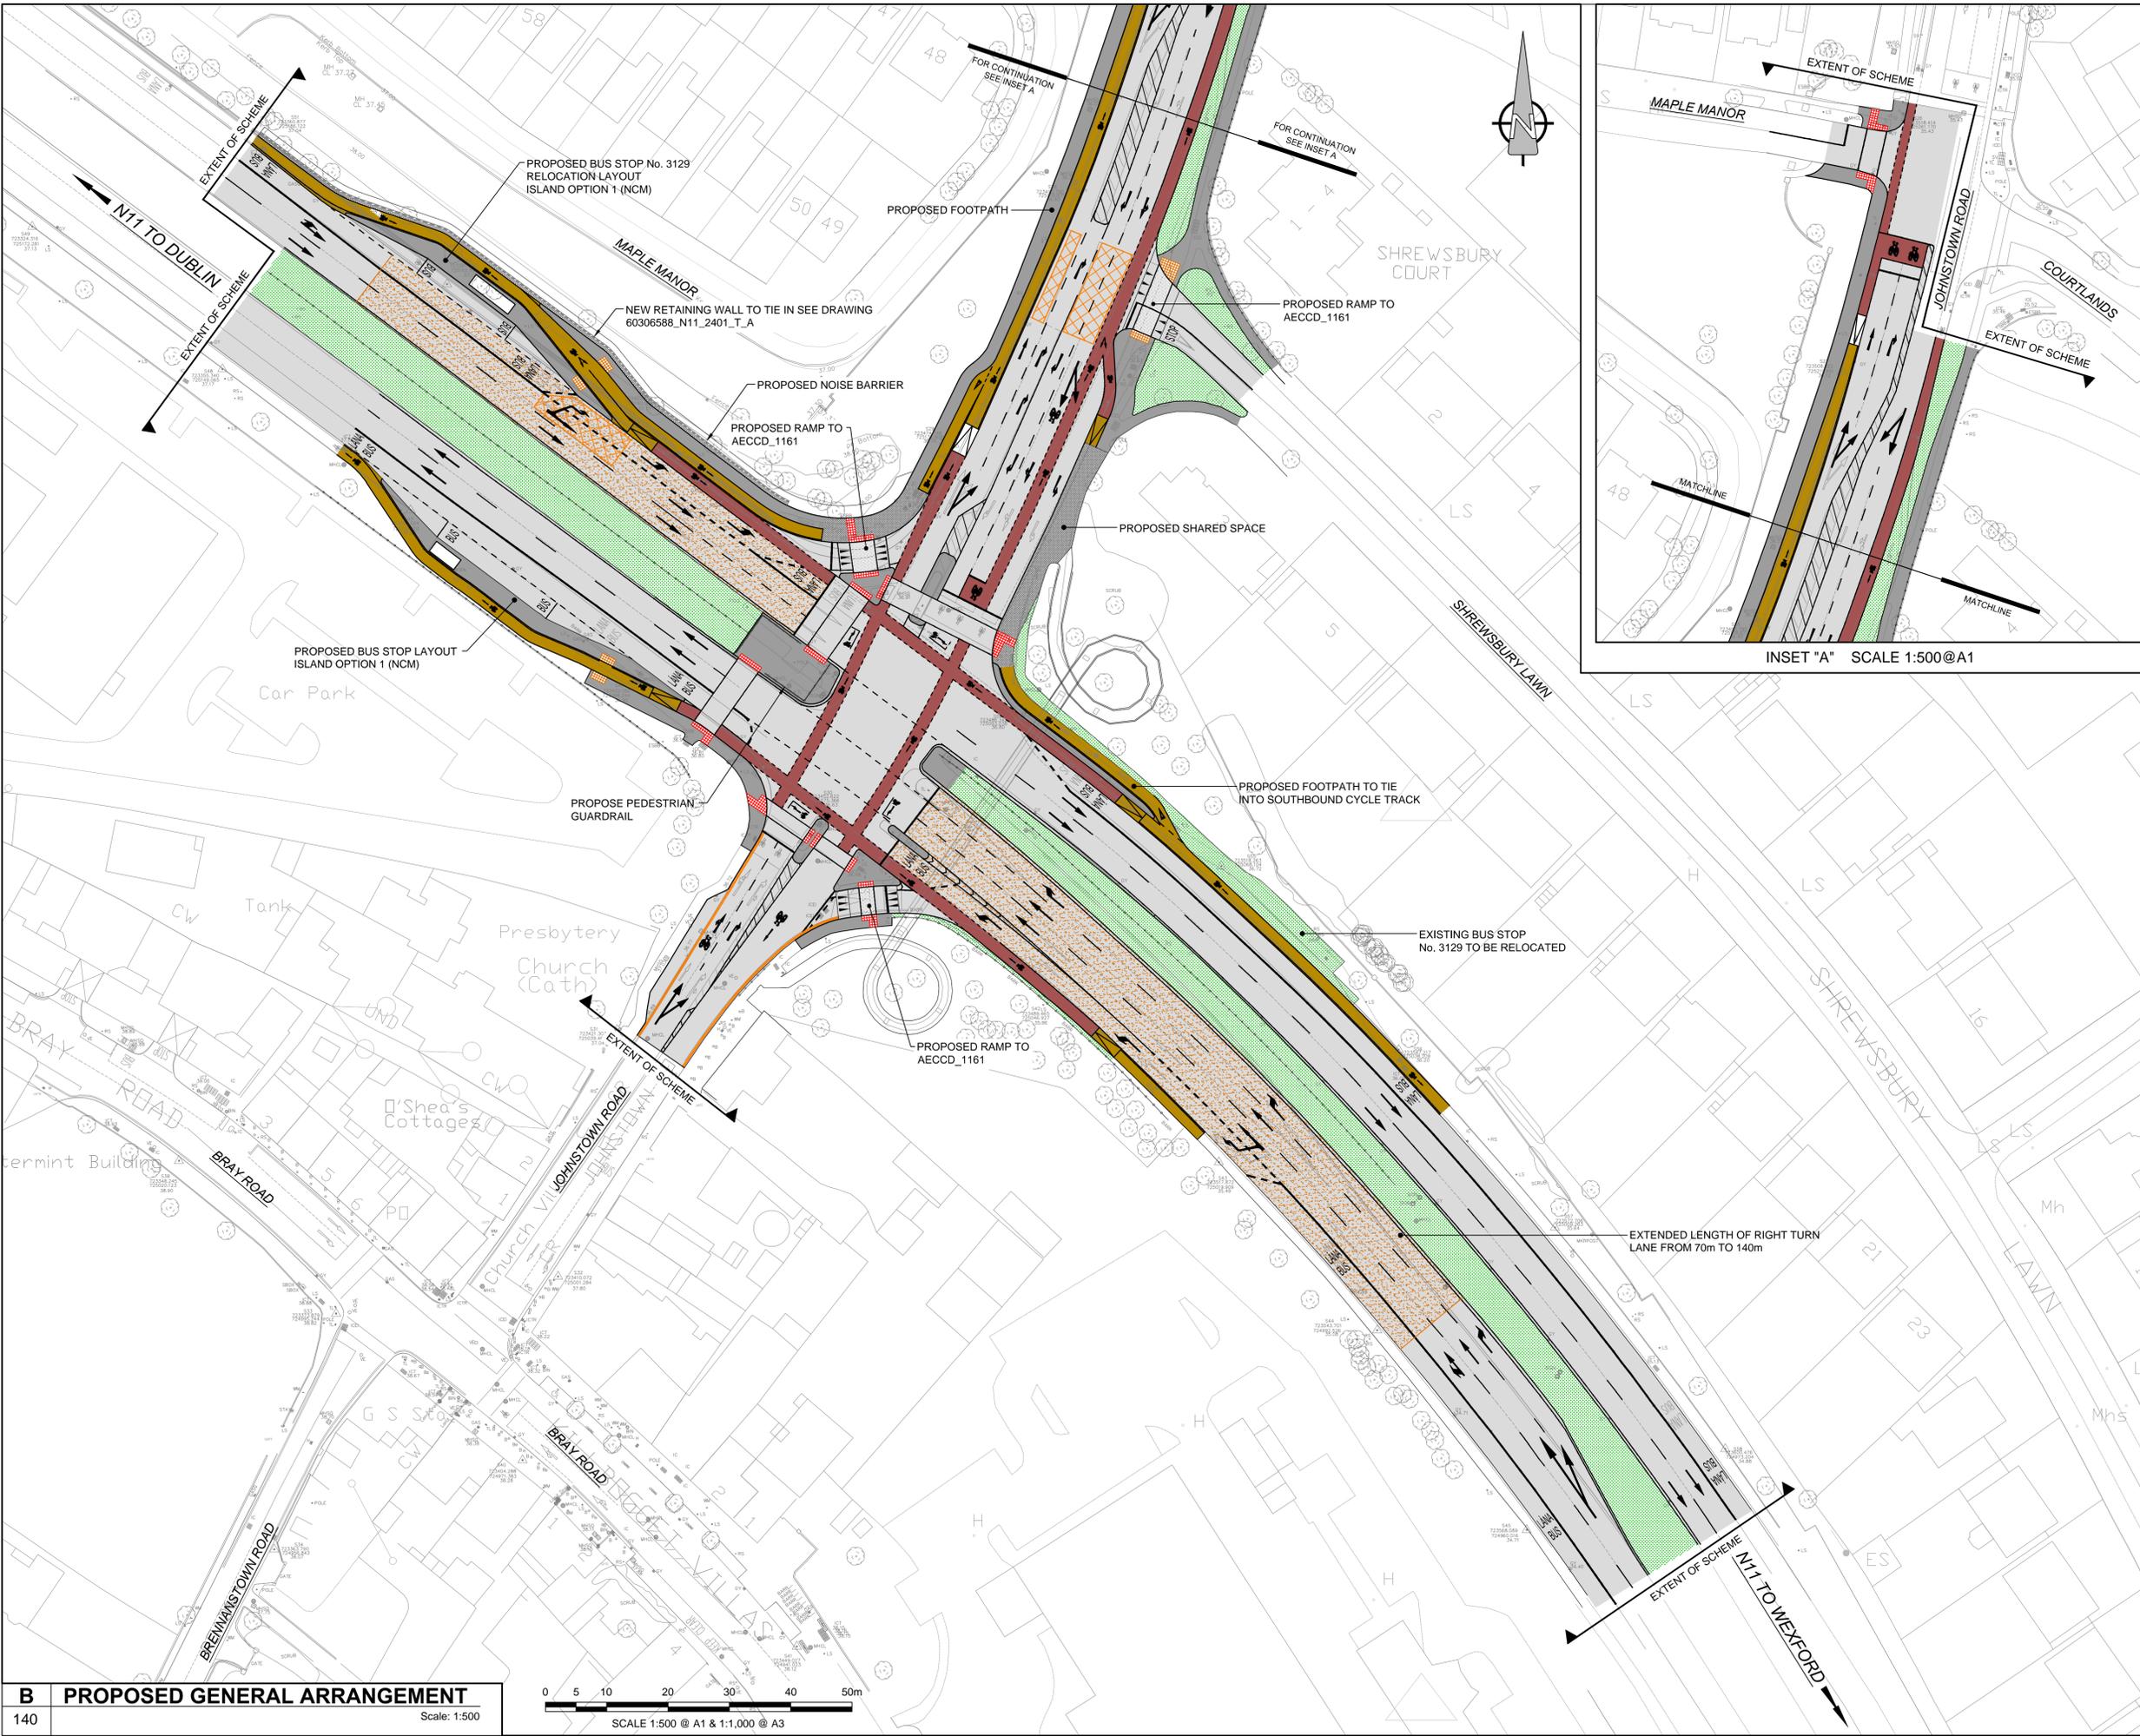

B PROPOSED GENERAL ARRANGEMENT
 140
 Scale: 1:500



This drawing has been prepared for the use of AECOM's client. It may not be used, modified, reproduced or relied upon by third parties, except as agreed by AECOM or as required by law. AECOM accepts no responsibility, and denies any liability, whatsoever, to any party that uses or relies on this drawing without AECOM's express written consent. Do not scale this document. All measurements must be obtained from the stated dimensions.