



EXISTING STREET

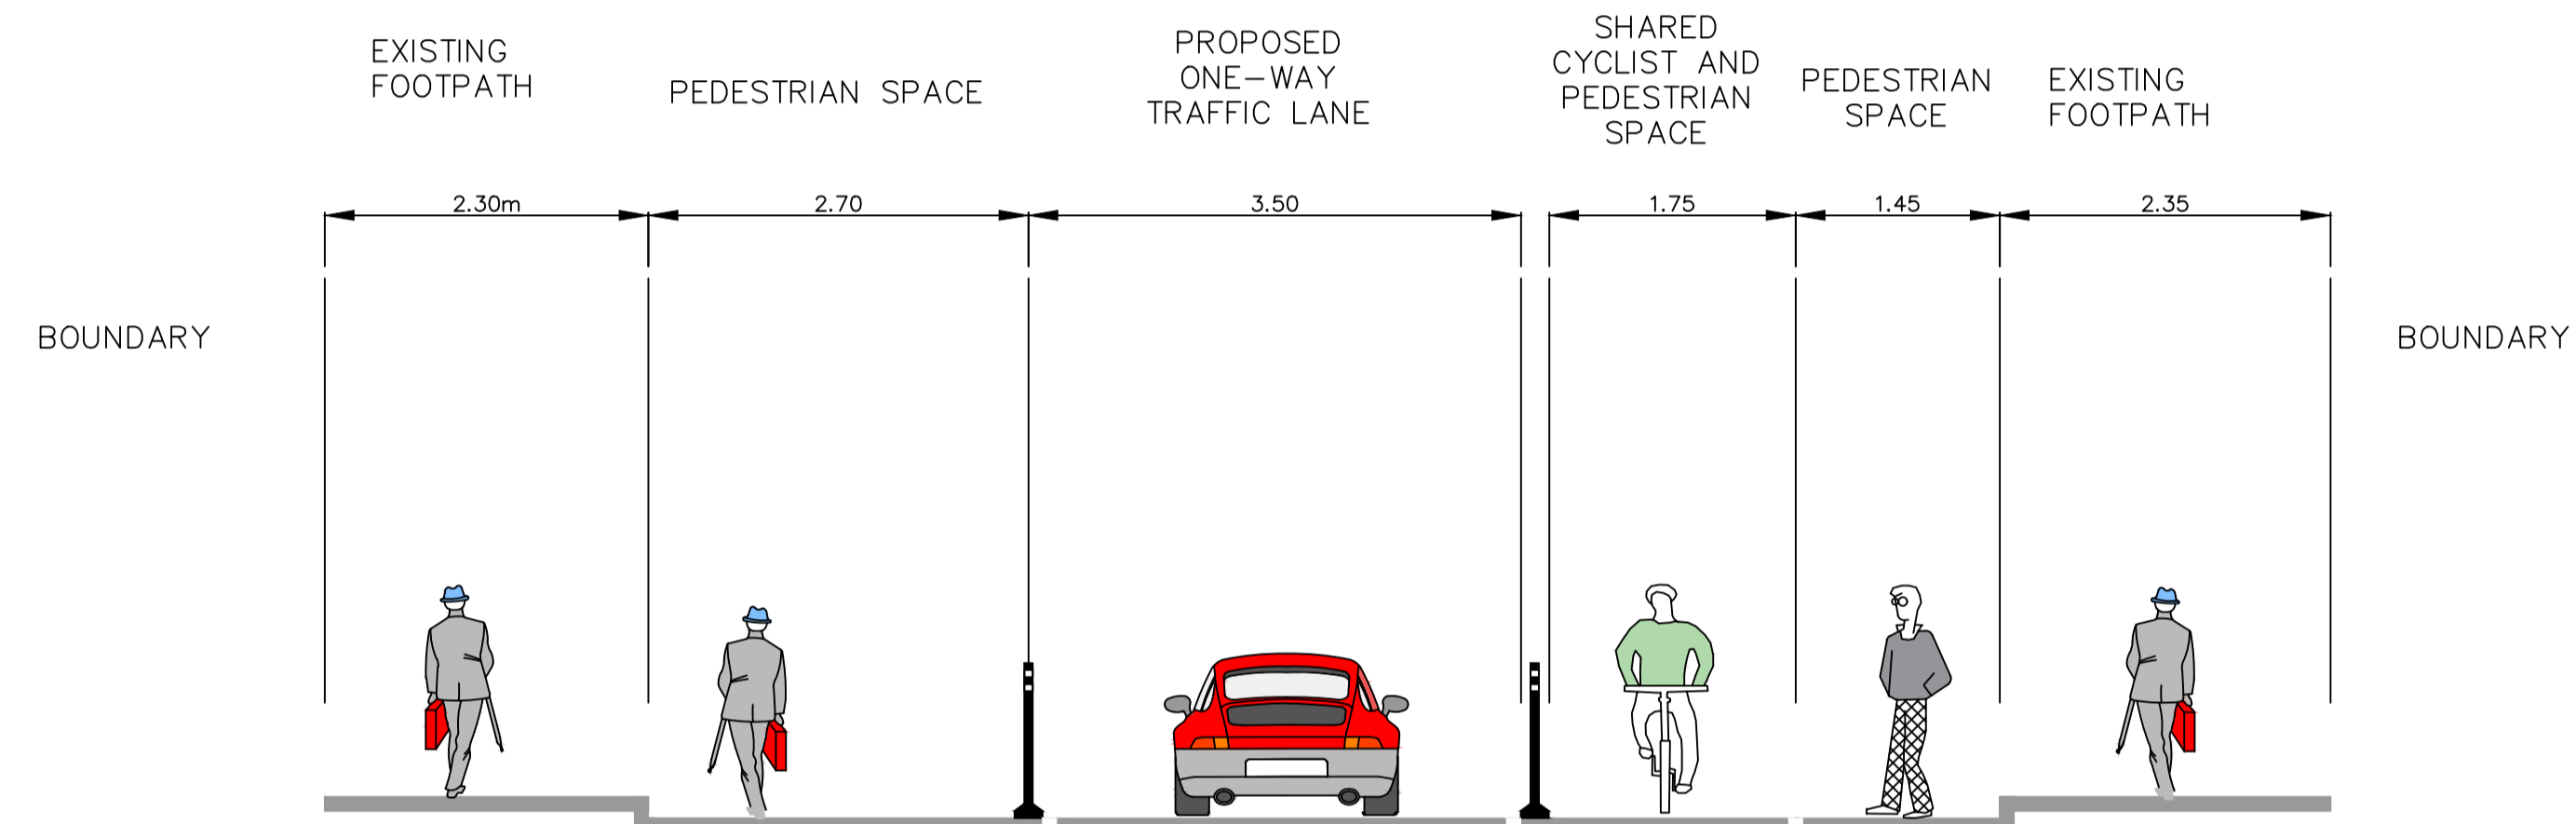

PHASE 1:
ONE WAY SYSTEM DELINEATED USING BLACK PENCIL BOLLARDS.
CYCLE LANE SHOWN USING ROAD MARKINGS.

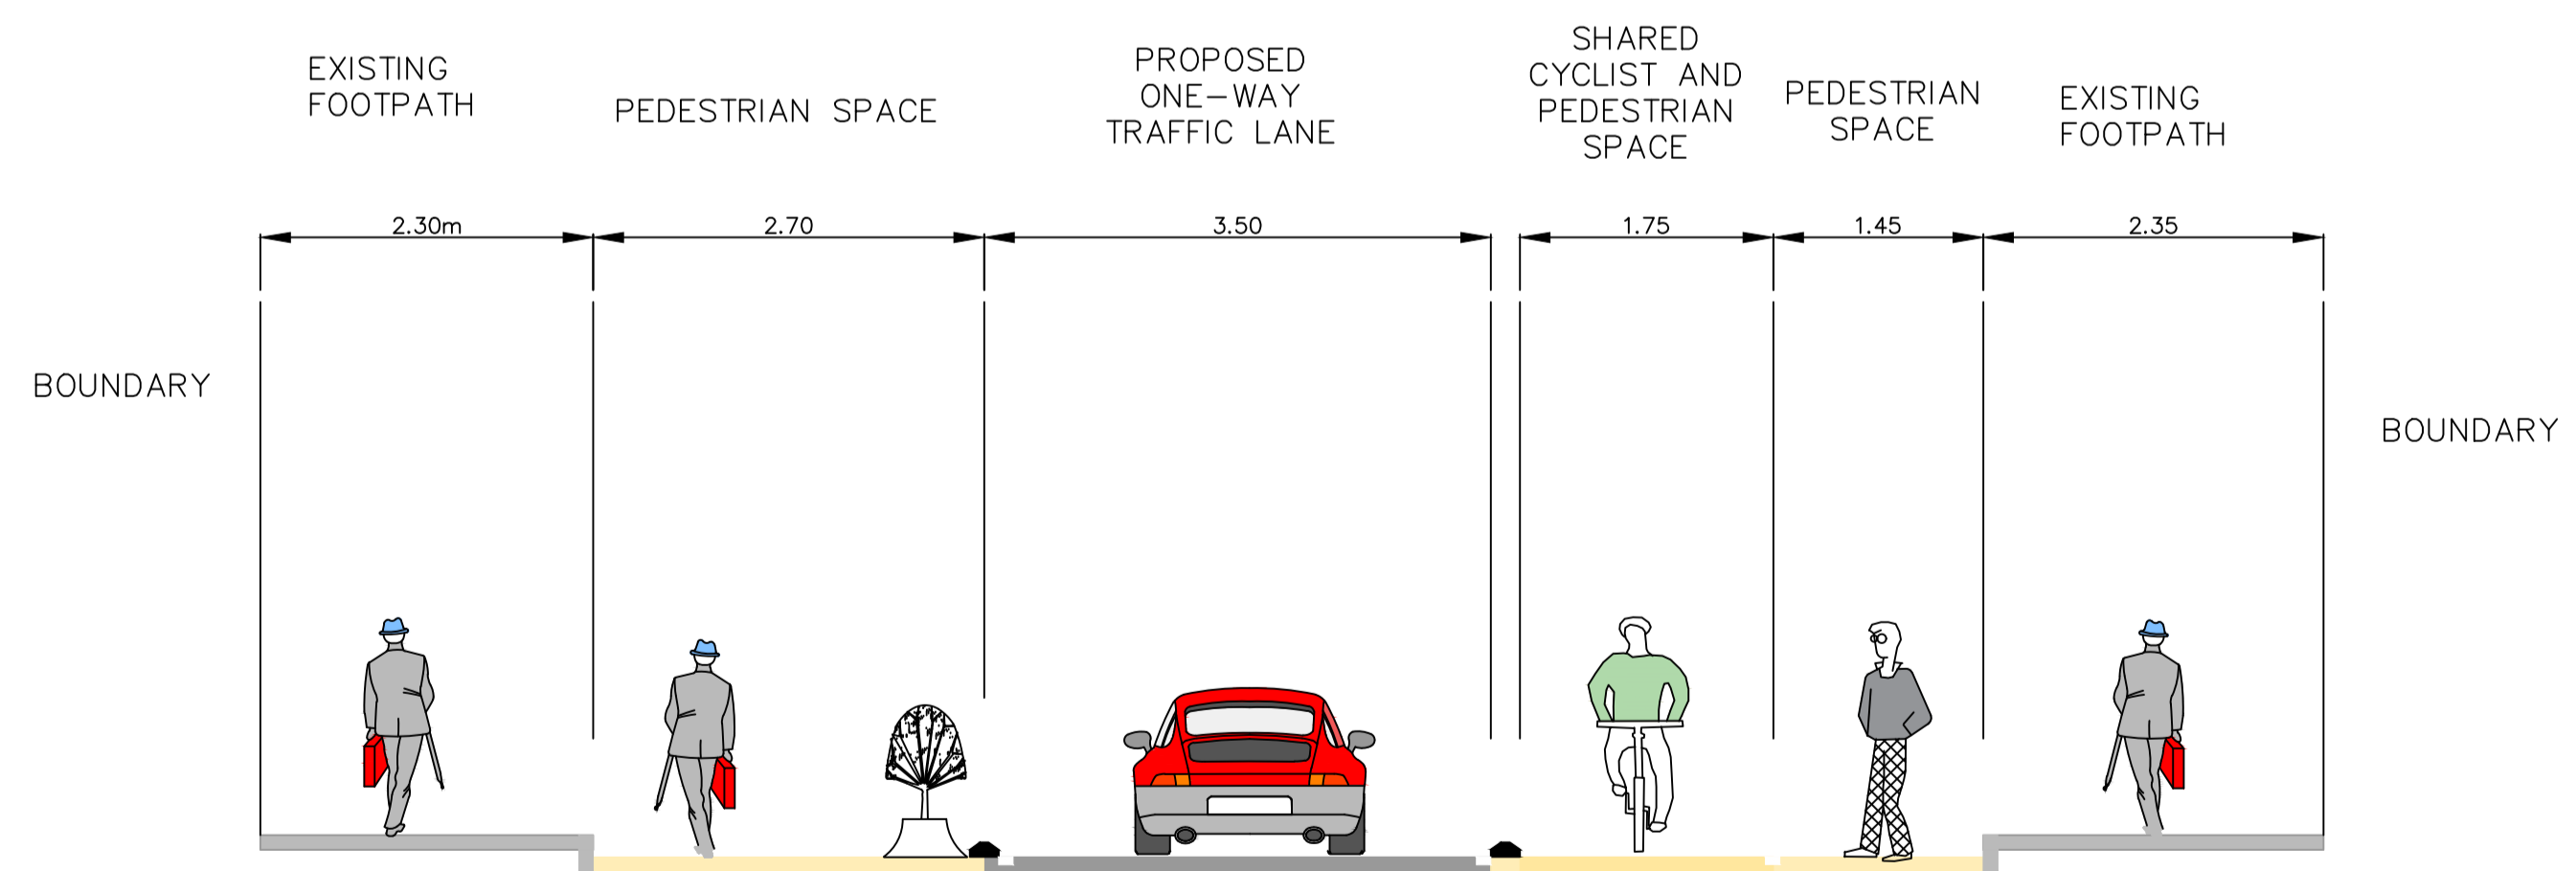

PHASE 2:
ONE WAY SYSTEM AND PEDESTRIAN SPACE DELINEATED USING NARROW LANE DEFENDER AND
ANTI SKID ROAD SURFACING.

Notes:
Cross sections have been cut through Blackrock main street in a southerly direction. Refer to section marker in the General Layout 01 drawing.

- LEGEND:**
- Proposed Carriageway
 - Proposed Shared Contraflow Cycle Lane and Pedestrian Space
 - Proposed Pedestrian Space
 - Existing Footpath/Carriageway