


# M50 NORTHBOUND J17 - J14 - FULL CLOSURE - DIVERSION ROUTE

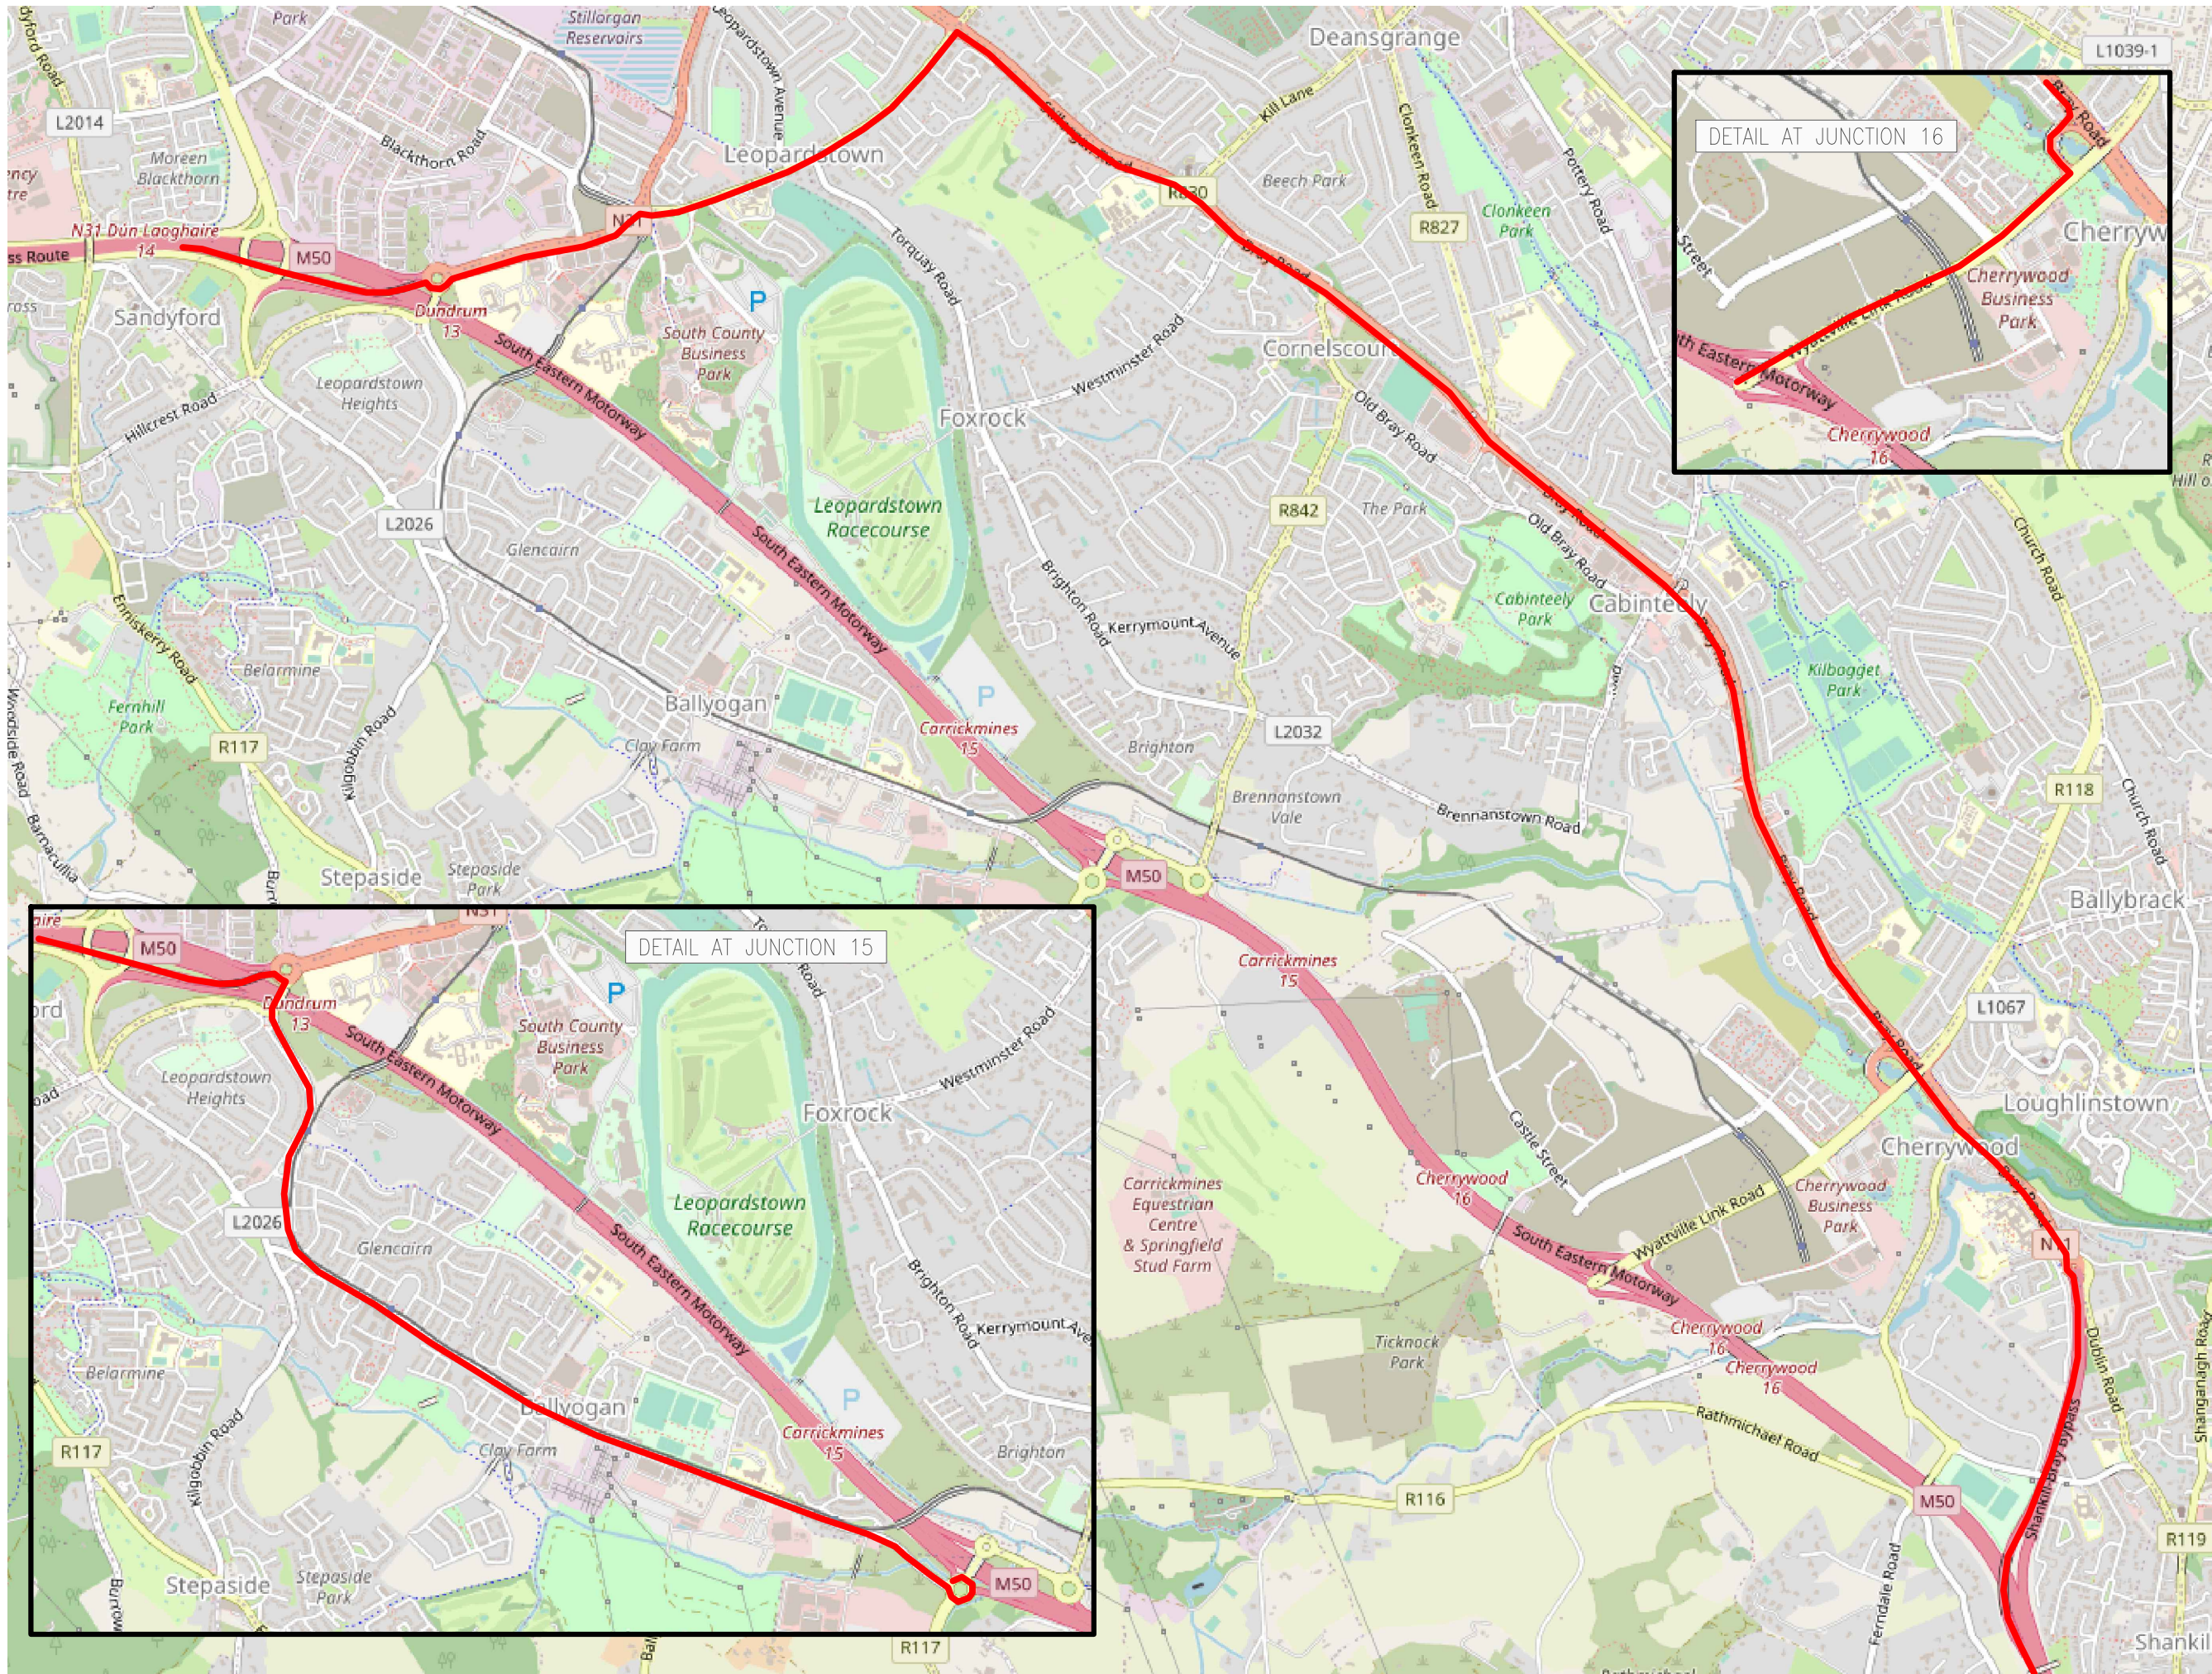

**LEGEND**

— DIVERSION ROUTE

Rev.	Drawn	Chkd.	Apprvd.	Date	Description
0	COD	BOF	AF	10/08/22	First Rev

Client: 

Contractor: 

Project Title: **MTFO GANTRY INSTALL**

Drawing Title: **M50 NORTHBOUND J17 - J14 FULL CLOSURE DIVERSION ROUTE**

Scale: AT A1 NTS	Date: 09/08/2022	Drawn by: COD
Drawing no. JCEL-01	Rev. 1	

ORIGINAL DRAWING SIZE B41 x 59