


- LEGEND**
- - - 1km Catchment from Proposed Luas Line
 - - - Proposed Luas Line B1 Extension
 - Proposed Luas Stop
 - Proposed Luas Stop - Race Days Only
 - ▨ Proposed South Eastern Motorway
 - Boundary of Section 49 Supplementary Development Contribution Scheme

DATE	REVISION	DESCRIPTION
JAN 2003	A	PLAN AS ADOPTED BY THE DLRCC ON 13th JANUARY 2003

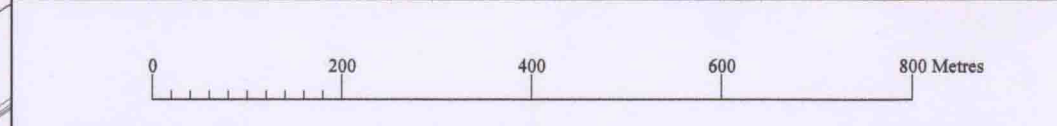

Economic Development & Planning Department
 DIRECTOR
 M. GOUGH M.A., M.Sc., Dip.P., M.I.P.L., M.R.T.P.I.



DÚN LAOGHAIRE-RATHDOWN COUNTY COUNCIL
 Comhairle Chontae Dúna Laoghaire - Rath an Dúin

Section 49 Supplementary Development Contribution Scheme

Senior Planner: _____ ICT Design: D. Daly
 Prepared By: M. Gough Drawn By: J. Gregory

Date: February 2002 Scale: 1 : 8000 Drawing No. PL - 02 - 084