


# M50 SOUTHBOUND J14 - J17 - FULL CLOSURE - DIVERSION ROUTE



**LEGEND**  
 DIVERSION ROUTE

Rev.	Drawn	Chkd.	Apprvd.	Date	Description
0	CDD	BDF	AF	10/08/22	First Rev

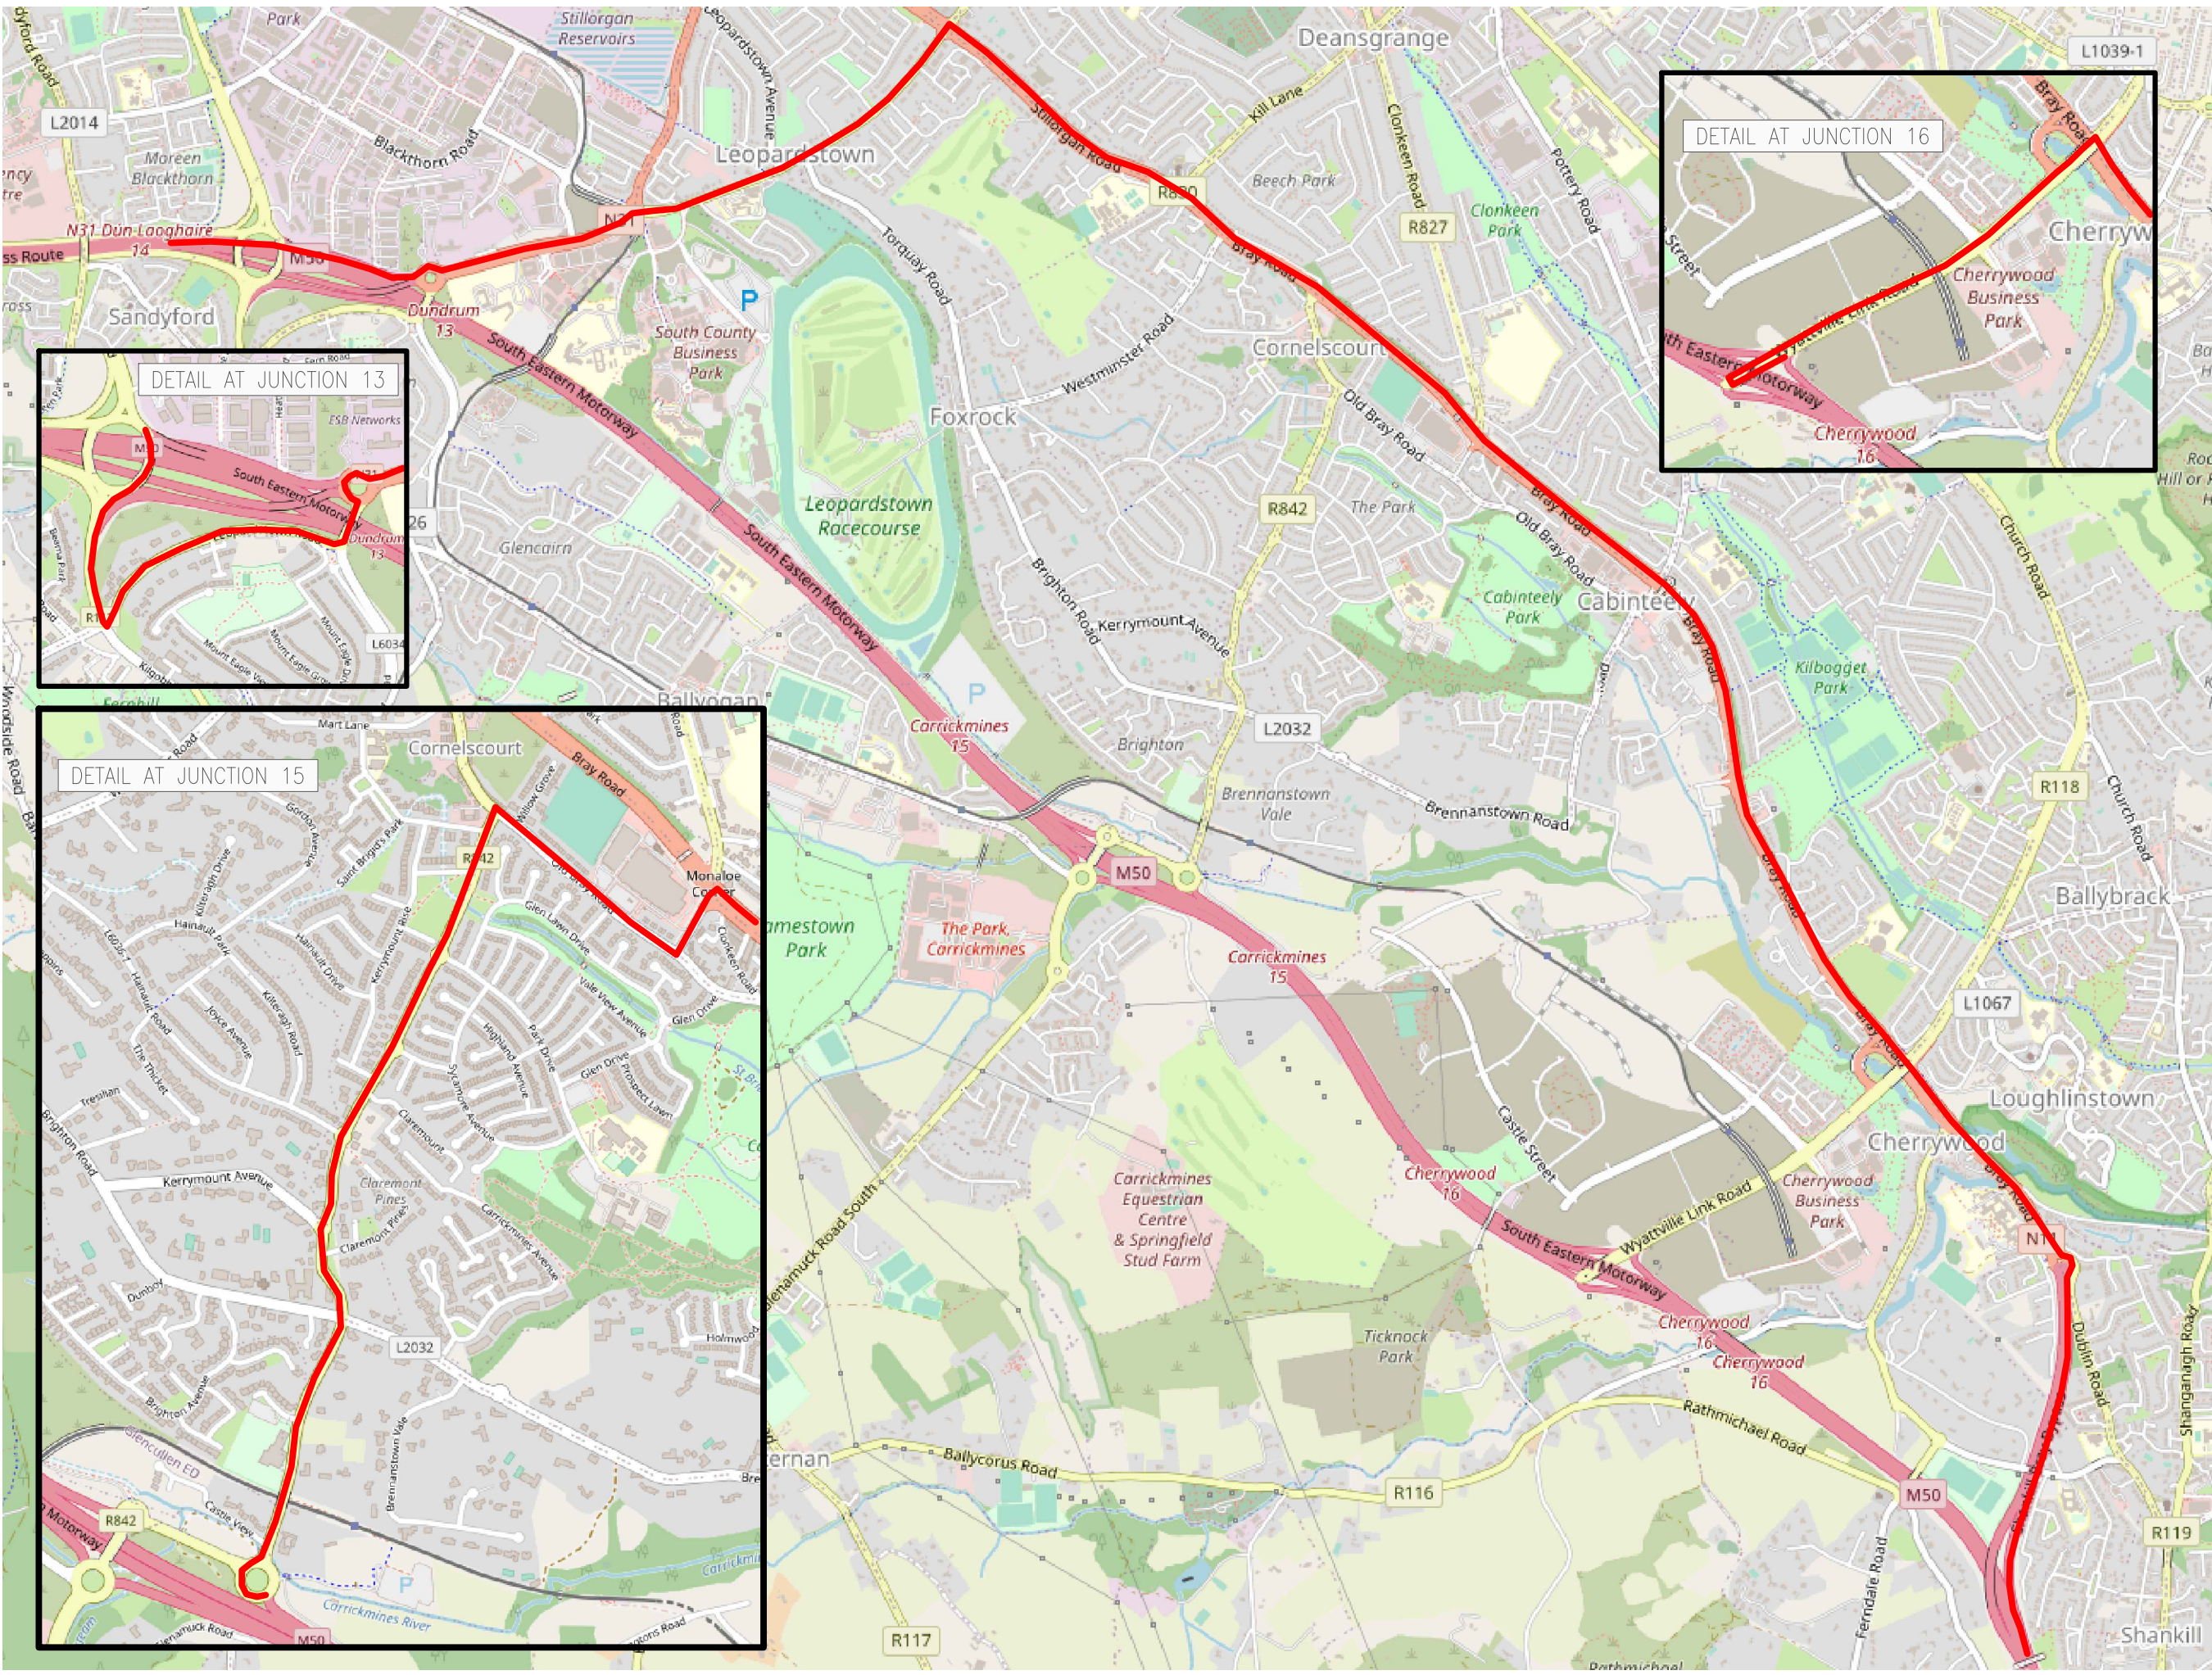

**Project Title**  
 MTFO  
 GANTRY INSTALL

**Drawing Title**  
 M50 SOUTHBOUND  
 J14 - J17  
 FULL CLOSURE  
 DIVERSION  
 ROUTE

Scale	Date	Drawn by
AT A1 NTS AT A3 NTS	09/08/2022	COD

**Drawing no.** JCEL-02 **Rev.** 0