


















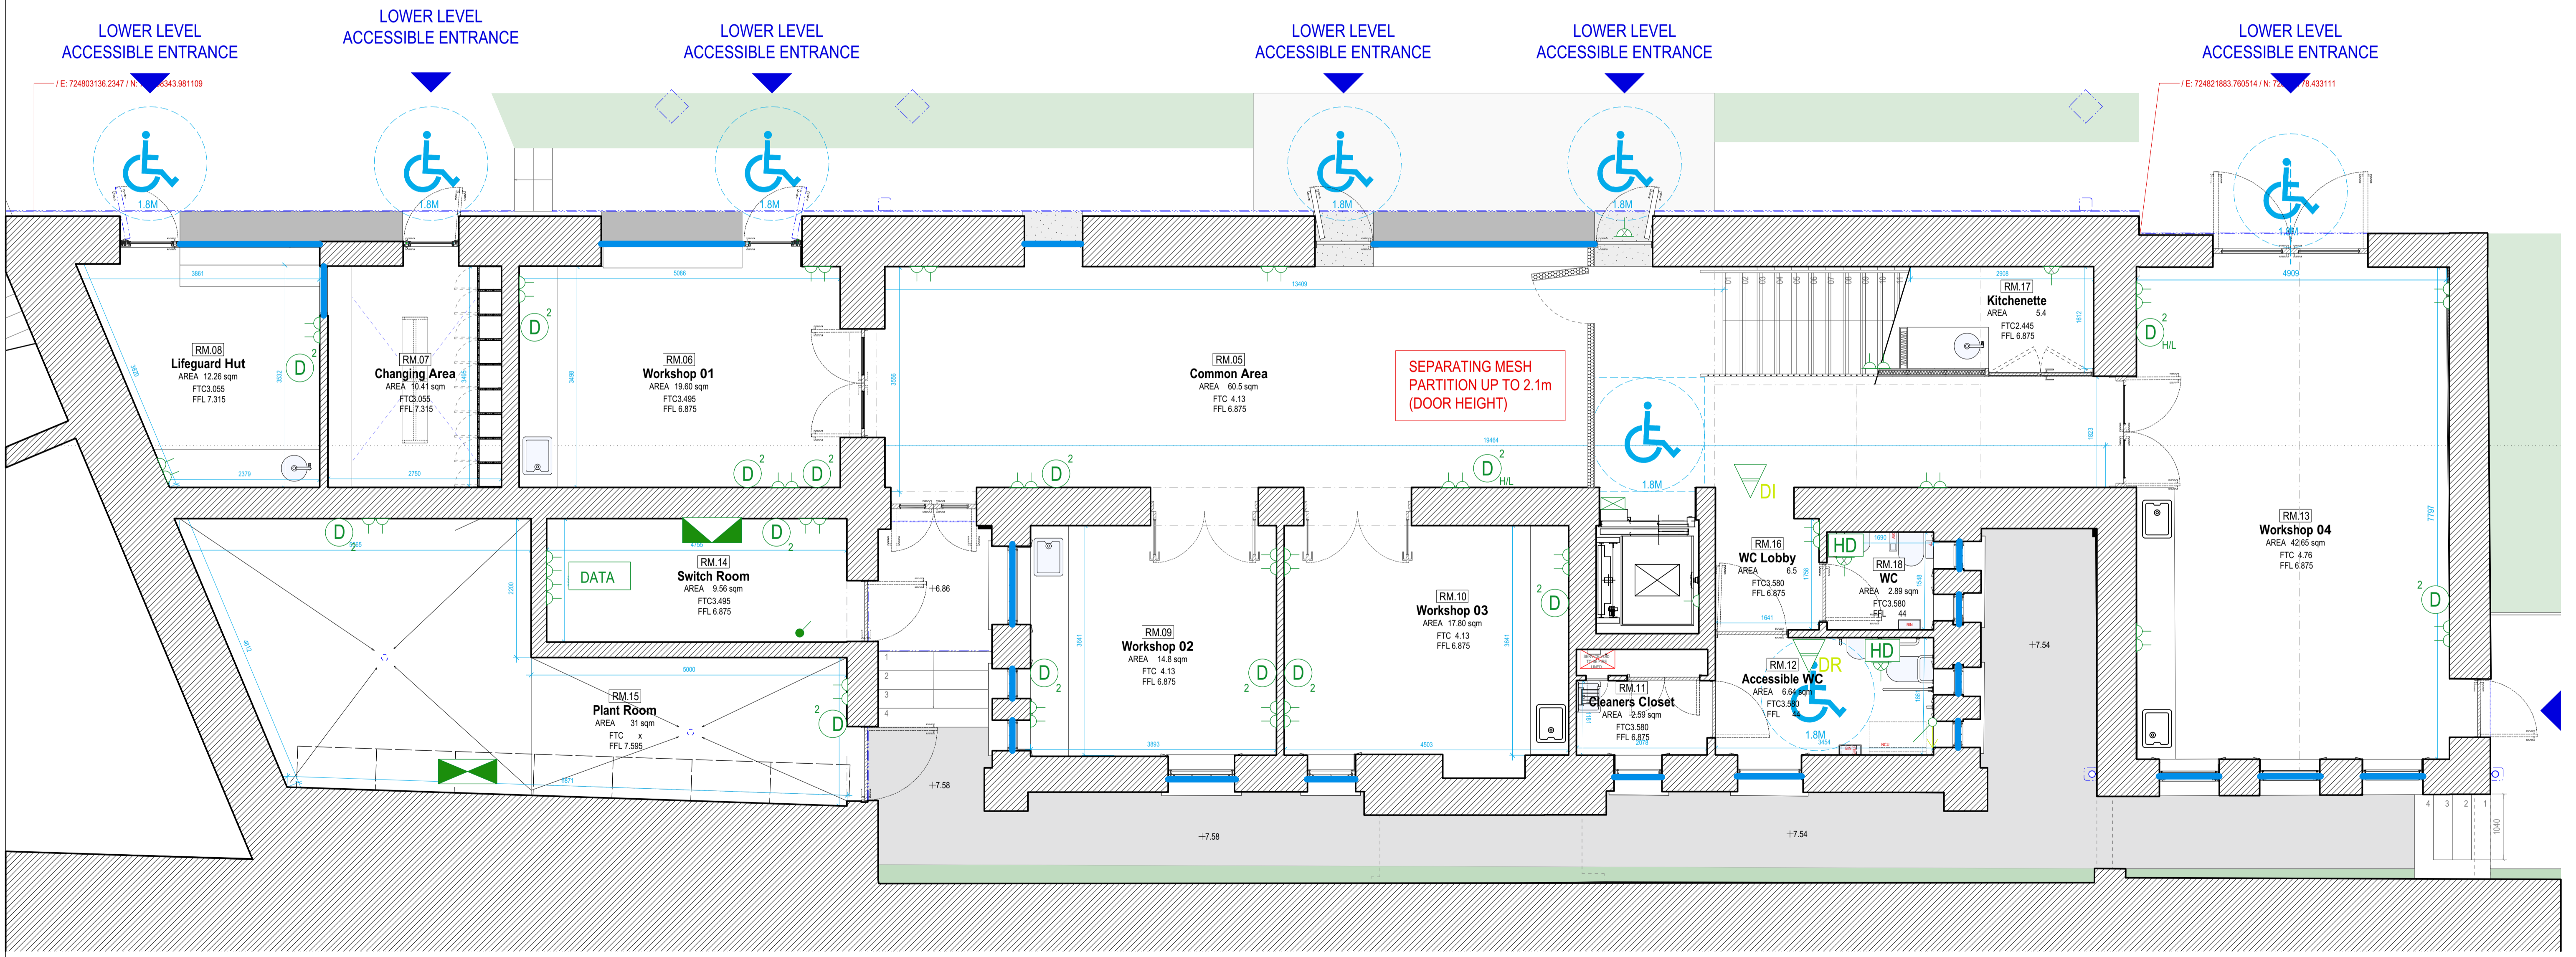


- LEGEND:**
-  MAIN DISTRIBUTION BOARD
 -  MCC PANEL
 -  DOUBLE TV OUTLET AT HIGH LEVEL
 -  SINGLE 13A SOCKET, UNSWITCHED
 -  SINGLE 13A SOCKET, SWITCHED
 -  TWIN 13A SWITCHED SOCKET OUTLET
 -  TWIN 13A SWITCHED SOCKET OUTLET IN JP65
 -  FUSED SPUR OUTLET
 -  HAND DRYER
 -  HAND/OFF/AUTO UNIT
 -  DATA OUTLET CAT 6A . "X" DENOTES QUANTITY
 -  DISABLED ALARM PULL CORD SWITCH
 -  DISABLED ALARM RESET BUTTON
 -  DISABLED ALARM INDICATION UNIT
 -  THERMOSTAT
 -  12U DATA CABINET
 -  H.L. HIGH LEVEL
 -  INDUSTRIAL SOCKET FOR CONNECTION OF UMBRELLA LIGHTING/HEATERS
 -  LIFT CONTROL PANEL SUPPLIED FROM MDS



4 Lower Level Access Plan
200 Scale: 1:50 @ A1

AREA: 190m²
IN ACCORDANCE WITH
TABLE 2 OF TGD M

LEADING EDGE OF 300mm

ALL DRAWINGS ARE COPYRIGHT OF A2 ARCHITECTS LTD. © 2018

REVISIONS /	REV.	DATE	DESCRIPTION

ALL DIMENSIONS AND LEVELS TO BE CHECKED ON SITE PRIOR TO THE COMMENCEMENT OF WORK. DRAWINGS ARE NOT TO BE SCALED. USE ONLY FIGURED DIMENSIONS.

A2 ARCHITECTS
3 GREAT STRAND STREET
DUBLIN 1 IRELAND
D01 N6T8
t/ +353 1 8727393
f/ +353 1 8727394
e/ office@a2.ie
w/ www.a2.ie

DRAWING /
Basement Floor Power Outlet Plan

PROJECT /
Proposed Works at DLR Baths

CLIENT /
DLRCoCo

ISSUE /
Construction

DATE /
11/4/22

SCALE /
1:50@A1

DRAWN /
SB

JOB NO. /
665

DWG NO. /
A.201X

REV. /
--