





Dundrum Business Park, Classon House, Dundrum Road, Dublin 14, Co. Dublin, Ireland Phone: (01) 4851400 Email: transportation@jbbarry.ie

DO NOT SCALE, use figured dimensions only.

Notes

All levels are referred to Ordnance Survey Datum, Malin Head. This drawing is the property of the National Transport Authority, Ireland. It is a confidential document and must not be copied, used, or its contents divulged without prior written consent. This document should not be relied on or used in circumstances other than those for which it was originally prepared. Barry Transportation accepts no responsibility for this document to any other party other than the party by whom it was commissioned commissioned.

f	Rev.	Date	Drawn	Description	Chk'd	Appr.	Project Title: DLRCC Covid Measures Project -		t - Seafield	Status:		
F							Drawing Title:	General Arrangemen Sheet 1 of 2		S3		
F	P05	02/10/2023	AK	FOR REVIEW	DOK	DOK						
	P04	28/09/2023	AK	FOR REVIEW	DOK	DOK	Designed: AK	File Name:	Drawing No.		Rev:	
ſ	P03	25/08/2023	AK	FOR REVIEW	DOK	DOK	Drawn: AK			22410-BTL-XX-SF-DR-CE-00092		
ſ	P02	19/07/2023	AK	FOR REVIEW	DOK	DOK	Approved: DOK	Scale at A1: 1:500	22410-BTL			
Ţ	P01	26/09/2022	MT	FOR REVIEW	RC	RC	Checked: DOK	Date: 02/10/2023		1		

55

29

LEGEND:									
EXISTING KERBLINE									
PROPOSED KERBLINE									
EXISTING CARRIAGEWAY									
EXISTING FOOTPATH									
PROPOSED FOOTPATH									
PROPOSED PATH THROUGH GREEN AREA									
EXISTING LANDSCAPED / GRASSED AREA									
PROPOSED LANDSCAPING / GRASSED AREA									
PROPOSED SPEED RESTRICTION RAMP									
EXISTING TREES TO BE RETAINED									
PROPOSED TREES	\odot								
PROPOSED PLAY AREA ELEMENTS									
PROPOSED BENCH	-								

30


26

28

22

18

20

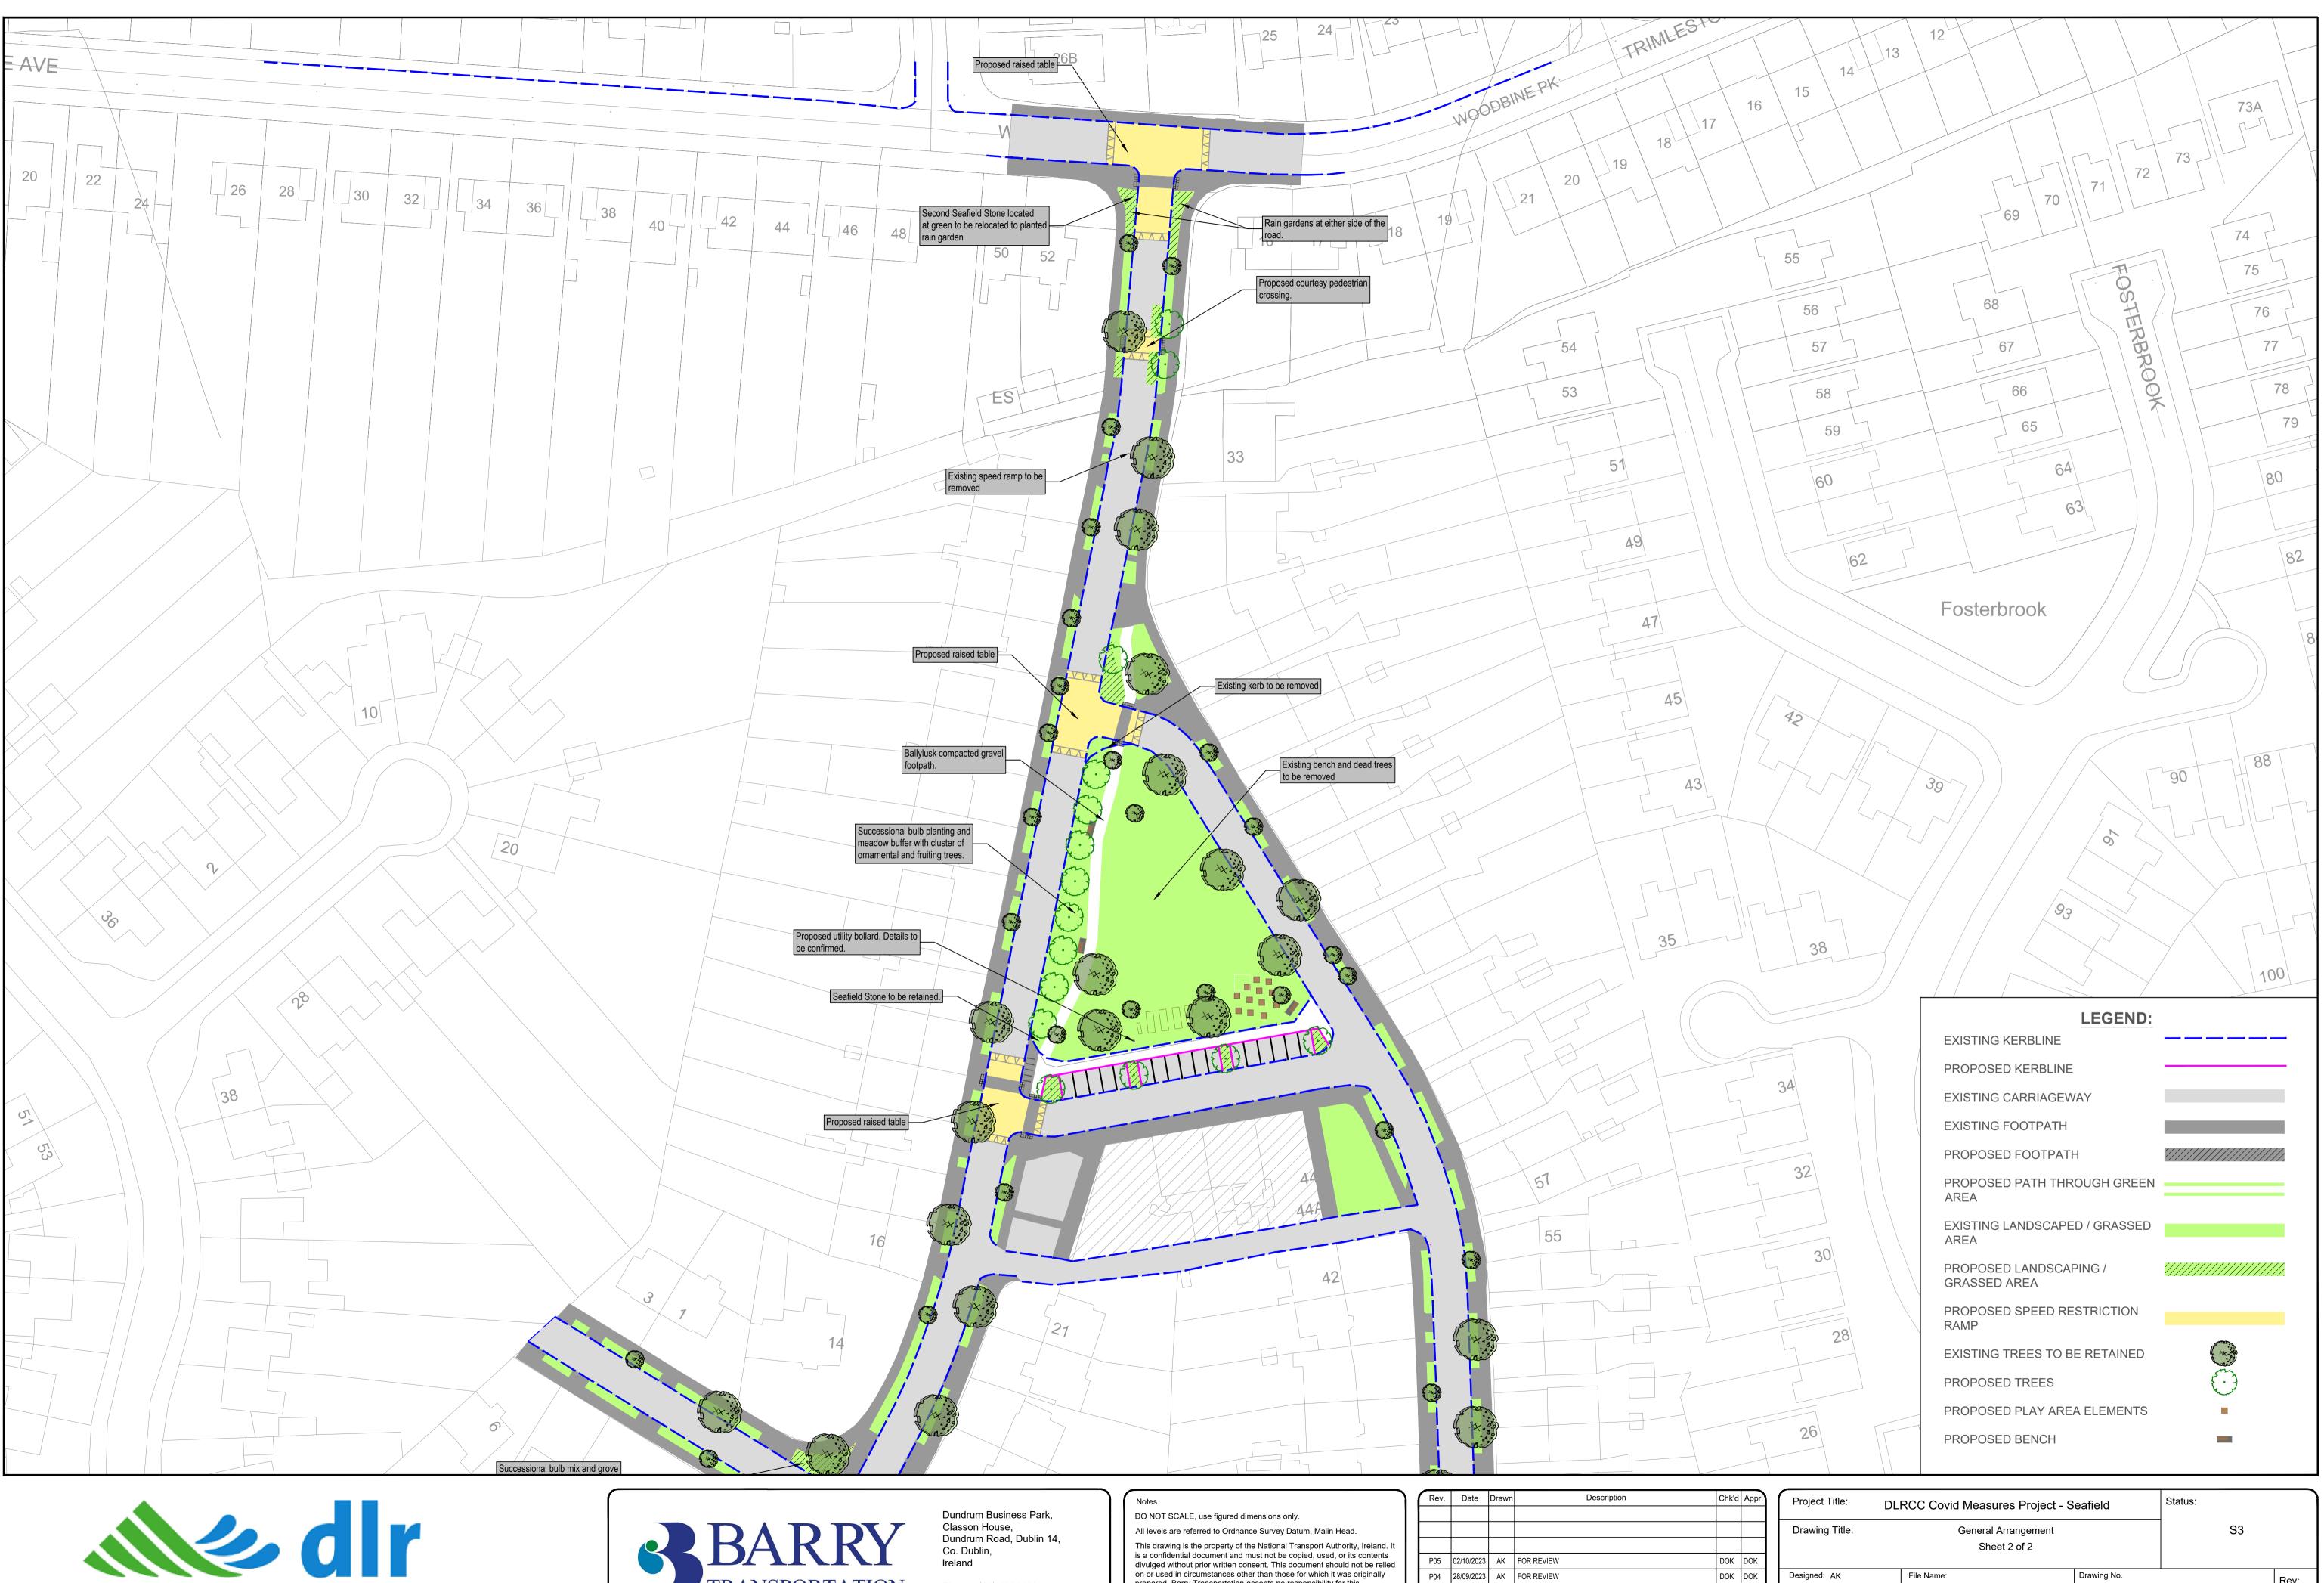





Ireland Phone: (01) 4851400

Co. Dublin,

Email: transportation@jbbarry.ie

This drawing is the property of the National Transport Authority, Ireland. It is a confidential document and must not be copied, used, or its contents divulged without prior written consent. This document should not be relied on or used in circumstances other than those for which it was originally prepared. Barry Transportation accepts no responsibility for this document to any other party other than the party by whom it was commissioned.

Rev.	Date	Drawn	Description	Chk'o	I Appr.	\int	Project Title: DLRCC Covid Measures Project - Seafield			Status:		
							Drawing Title:	General Arrangem Sheet 2 of 2	ent	S3		
P05	02/10/2023	AK	FOR REVIEW	DOK	DOK							
P04	28/09/2023	AK	FOR REVIEW	DOK	DOK	1	Designed: AK	File Name:	Drawing No.	•	Rev:	
P03	25/08/2023	AK	FOR REVIEW	DOK	DOK		Drawn: AK			22410-BTL-XX-SF-DR-CE-00092		
P02	19/07/2023	AK	FOR REVIEW	DOK	DOK		Approved: DOK	Scale at A1: 1:500	22410-BTL			
P01	26/09/2022	MT	FOR REVIEW	RC	RC		Checked: DOK	Date: 02/10/2023		1		