

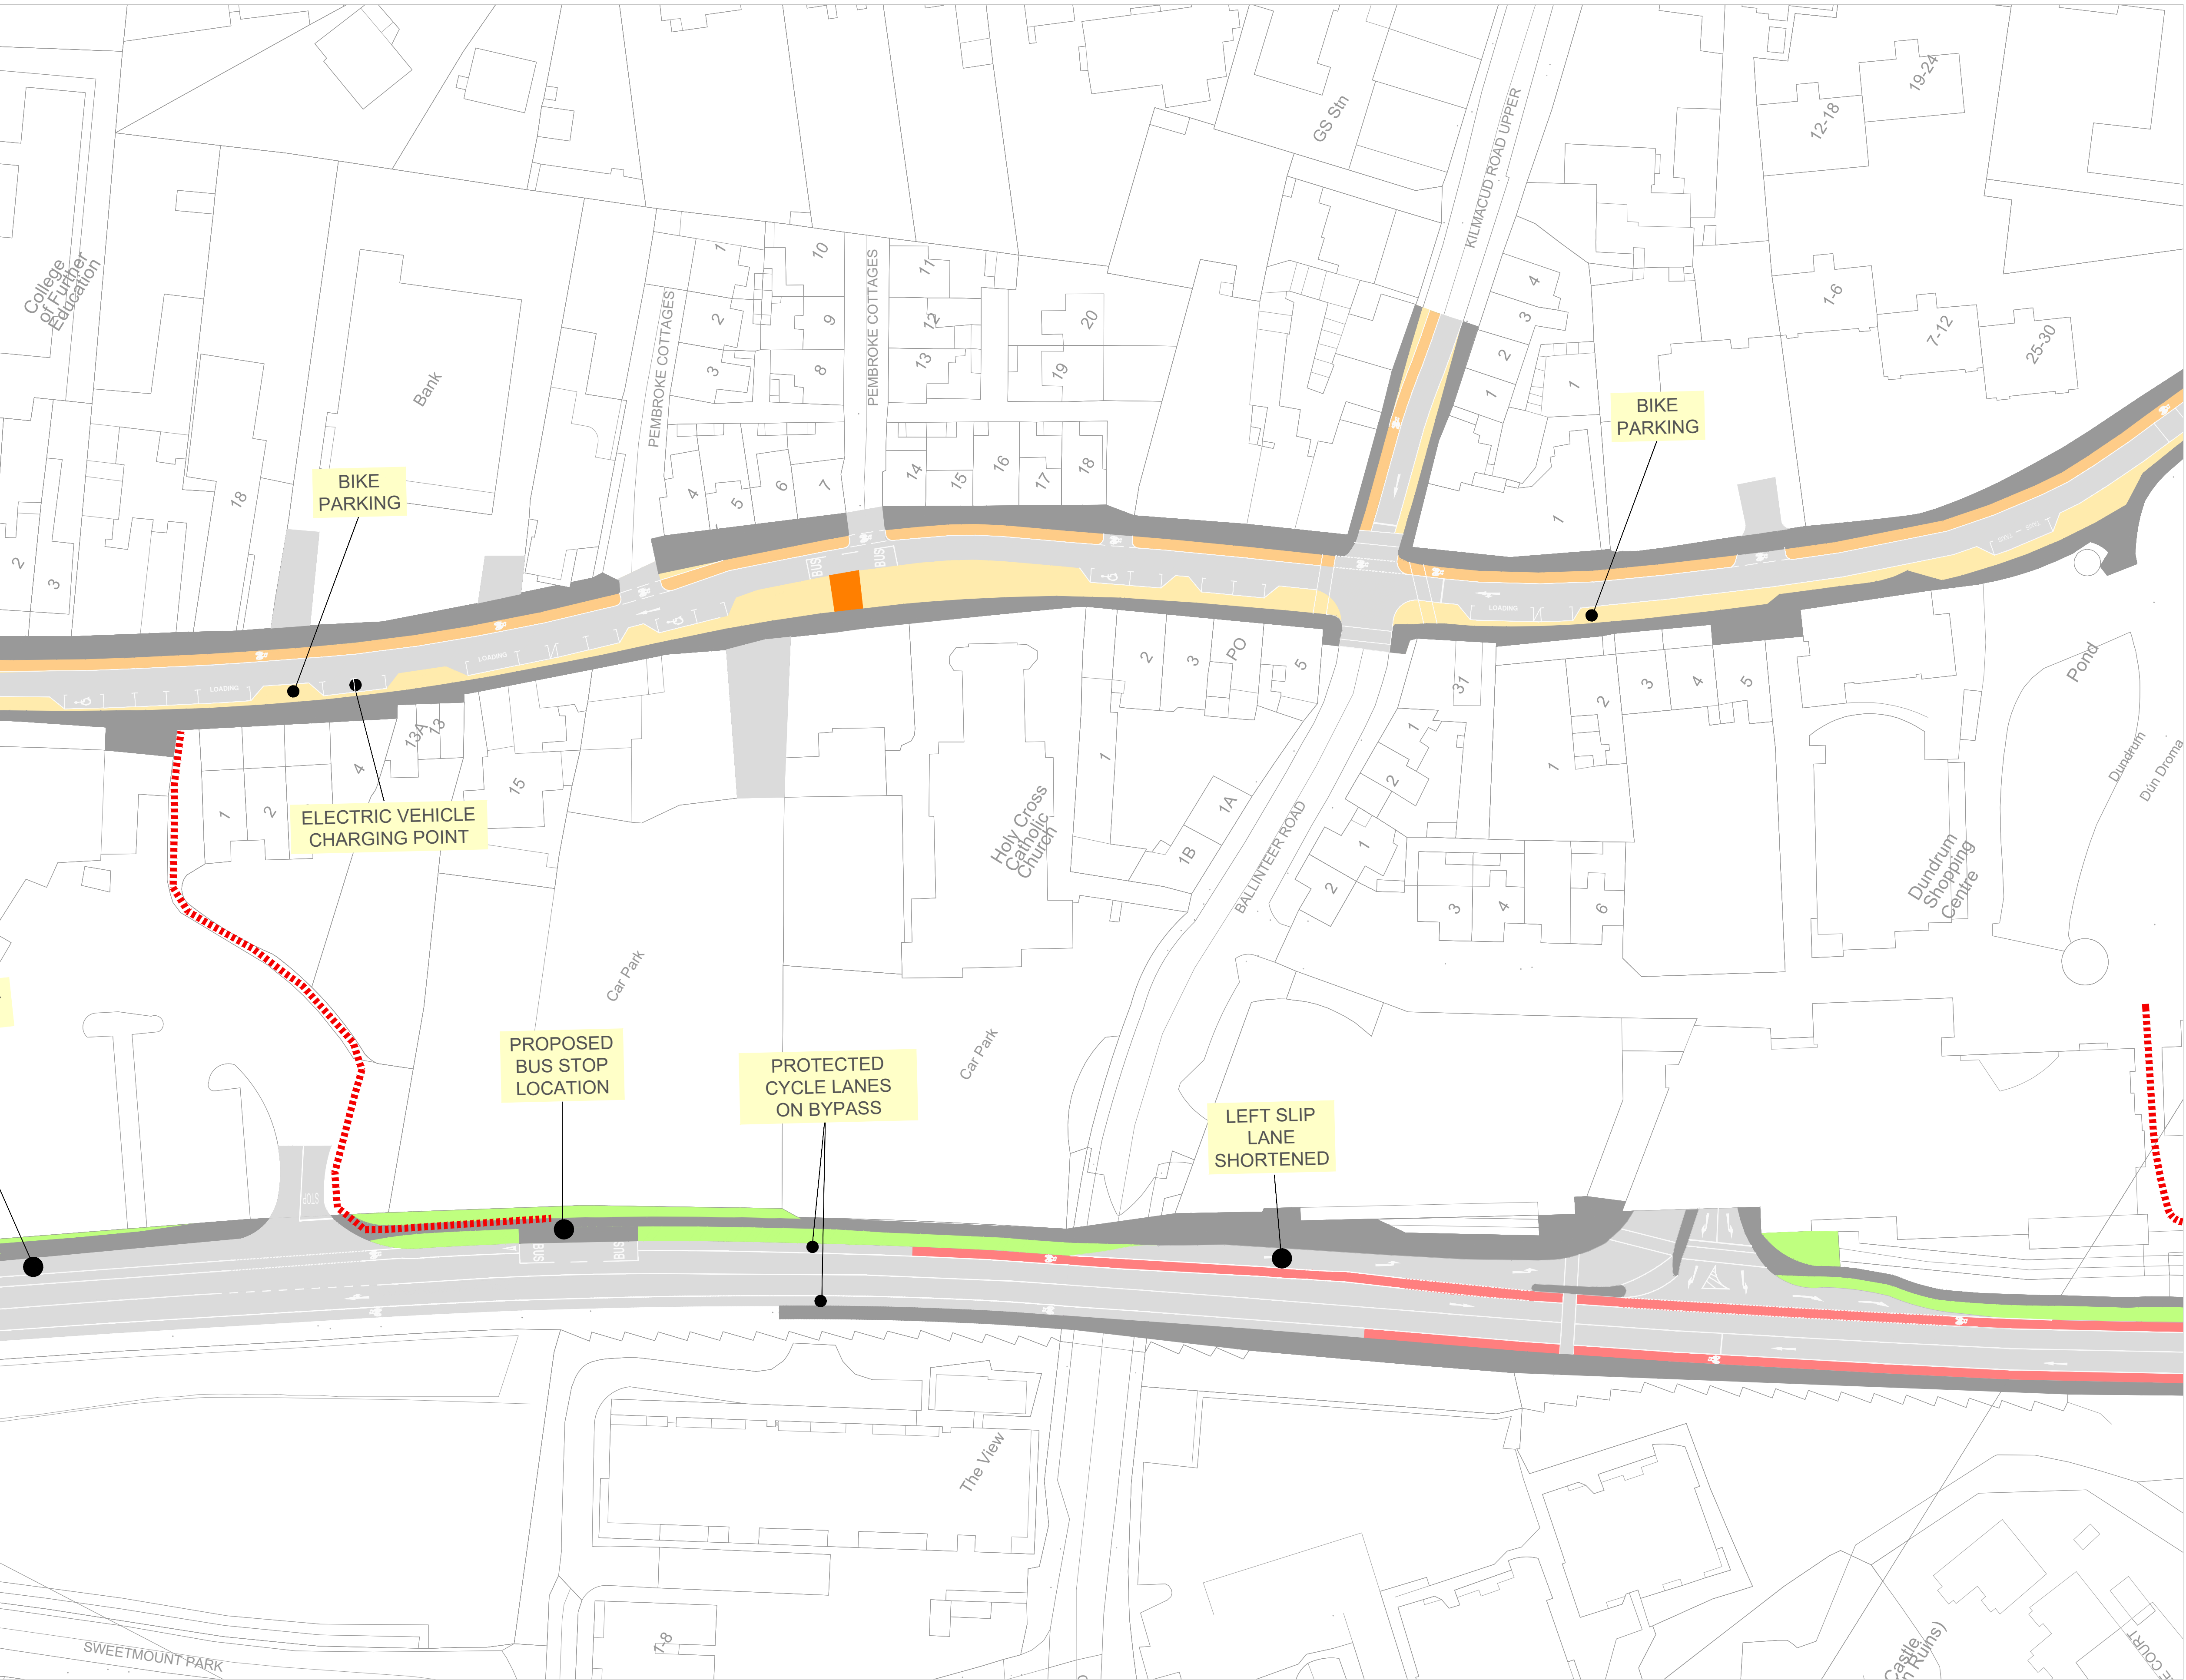




- LEGEND:
- Proposed Carriageway
 - Proposed Bus Stop Build Out
 - Proposed Pedestrian Space
 - Existing Footpath
 - Pedestrian Route to Town Centre

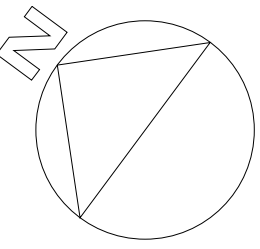

LEGEND:

- Proposed Carriageway
- Proposed Bus Stop Build Out
- Proposed Pedestrian Space
- Existing Footpath
- Pedestrian Route to Town Centre

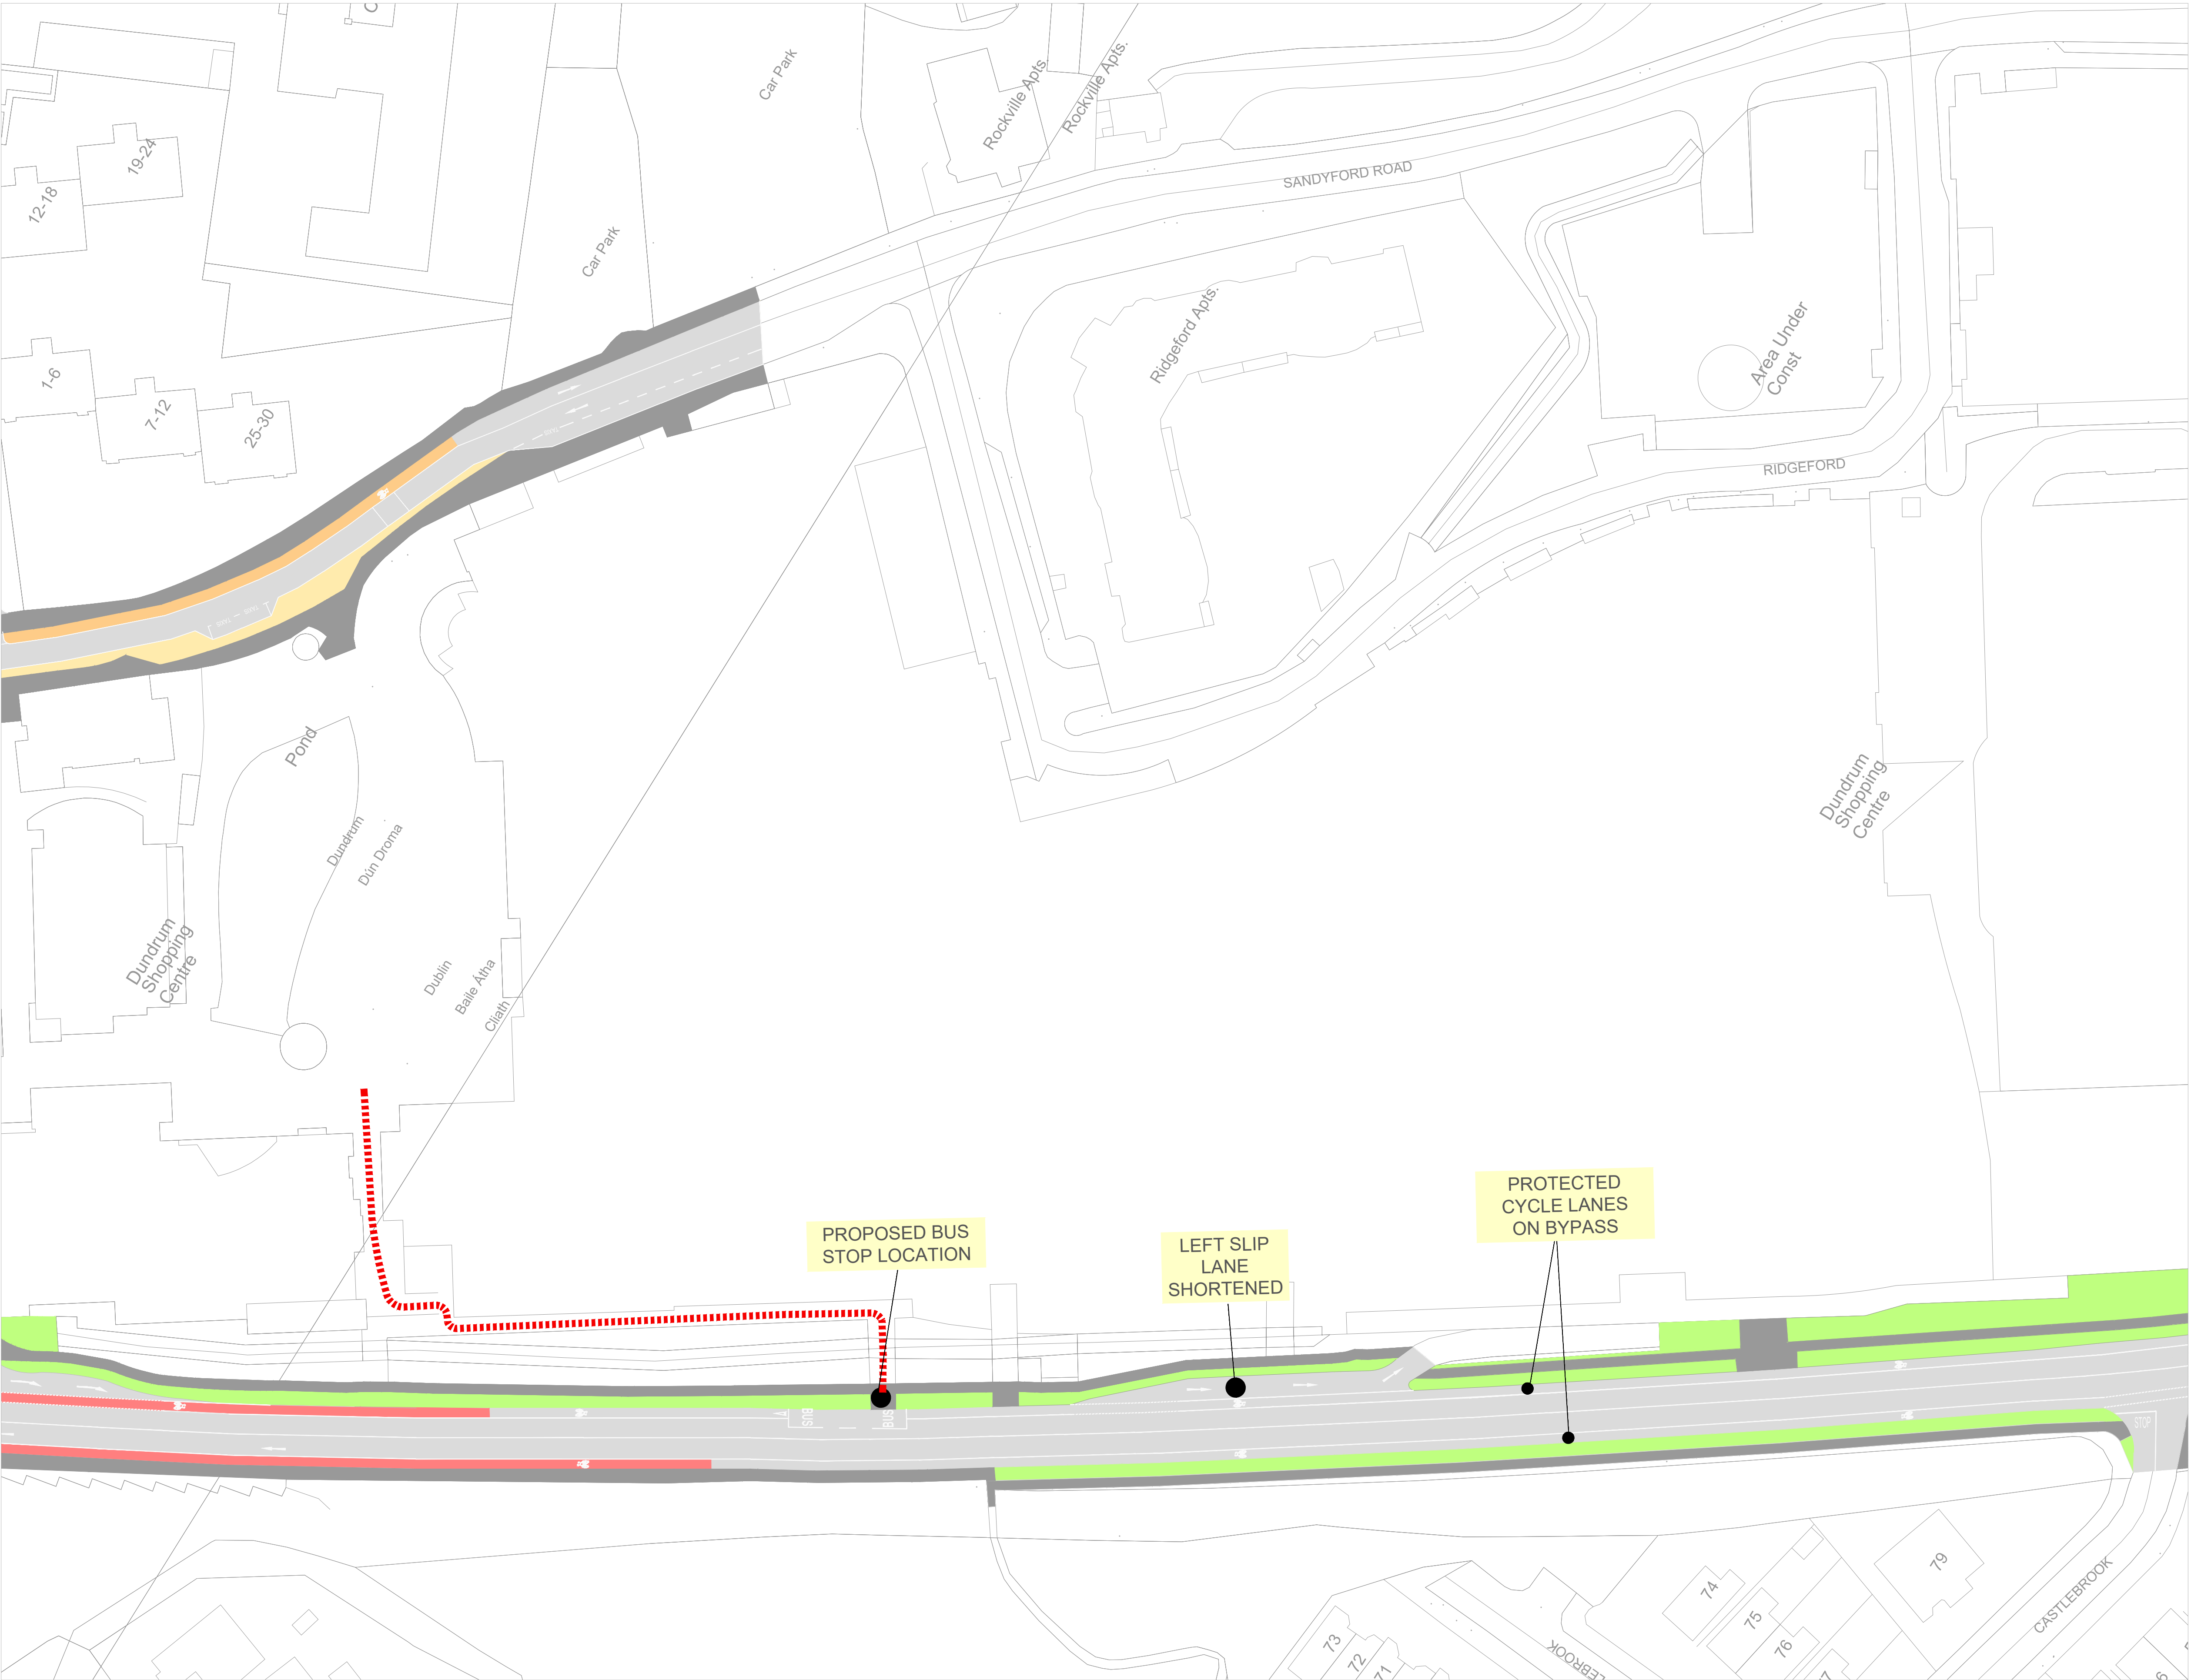

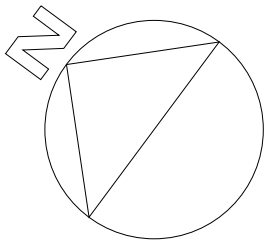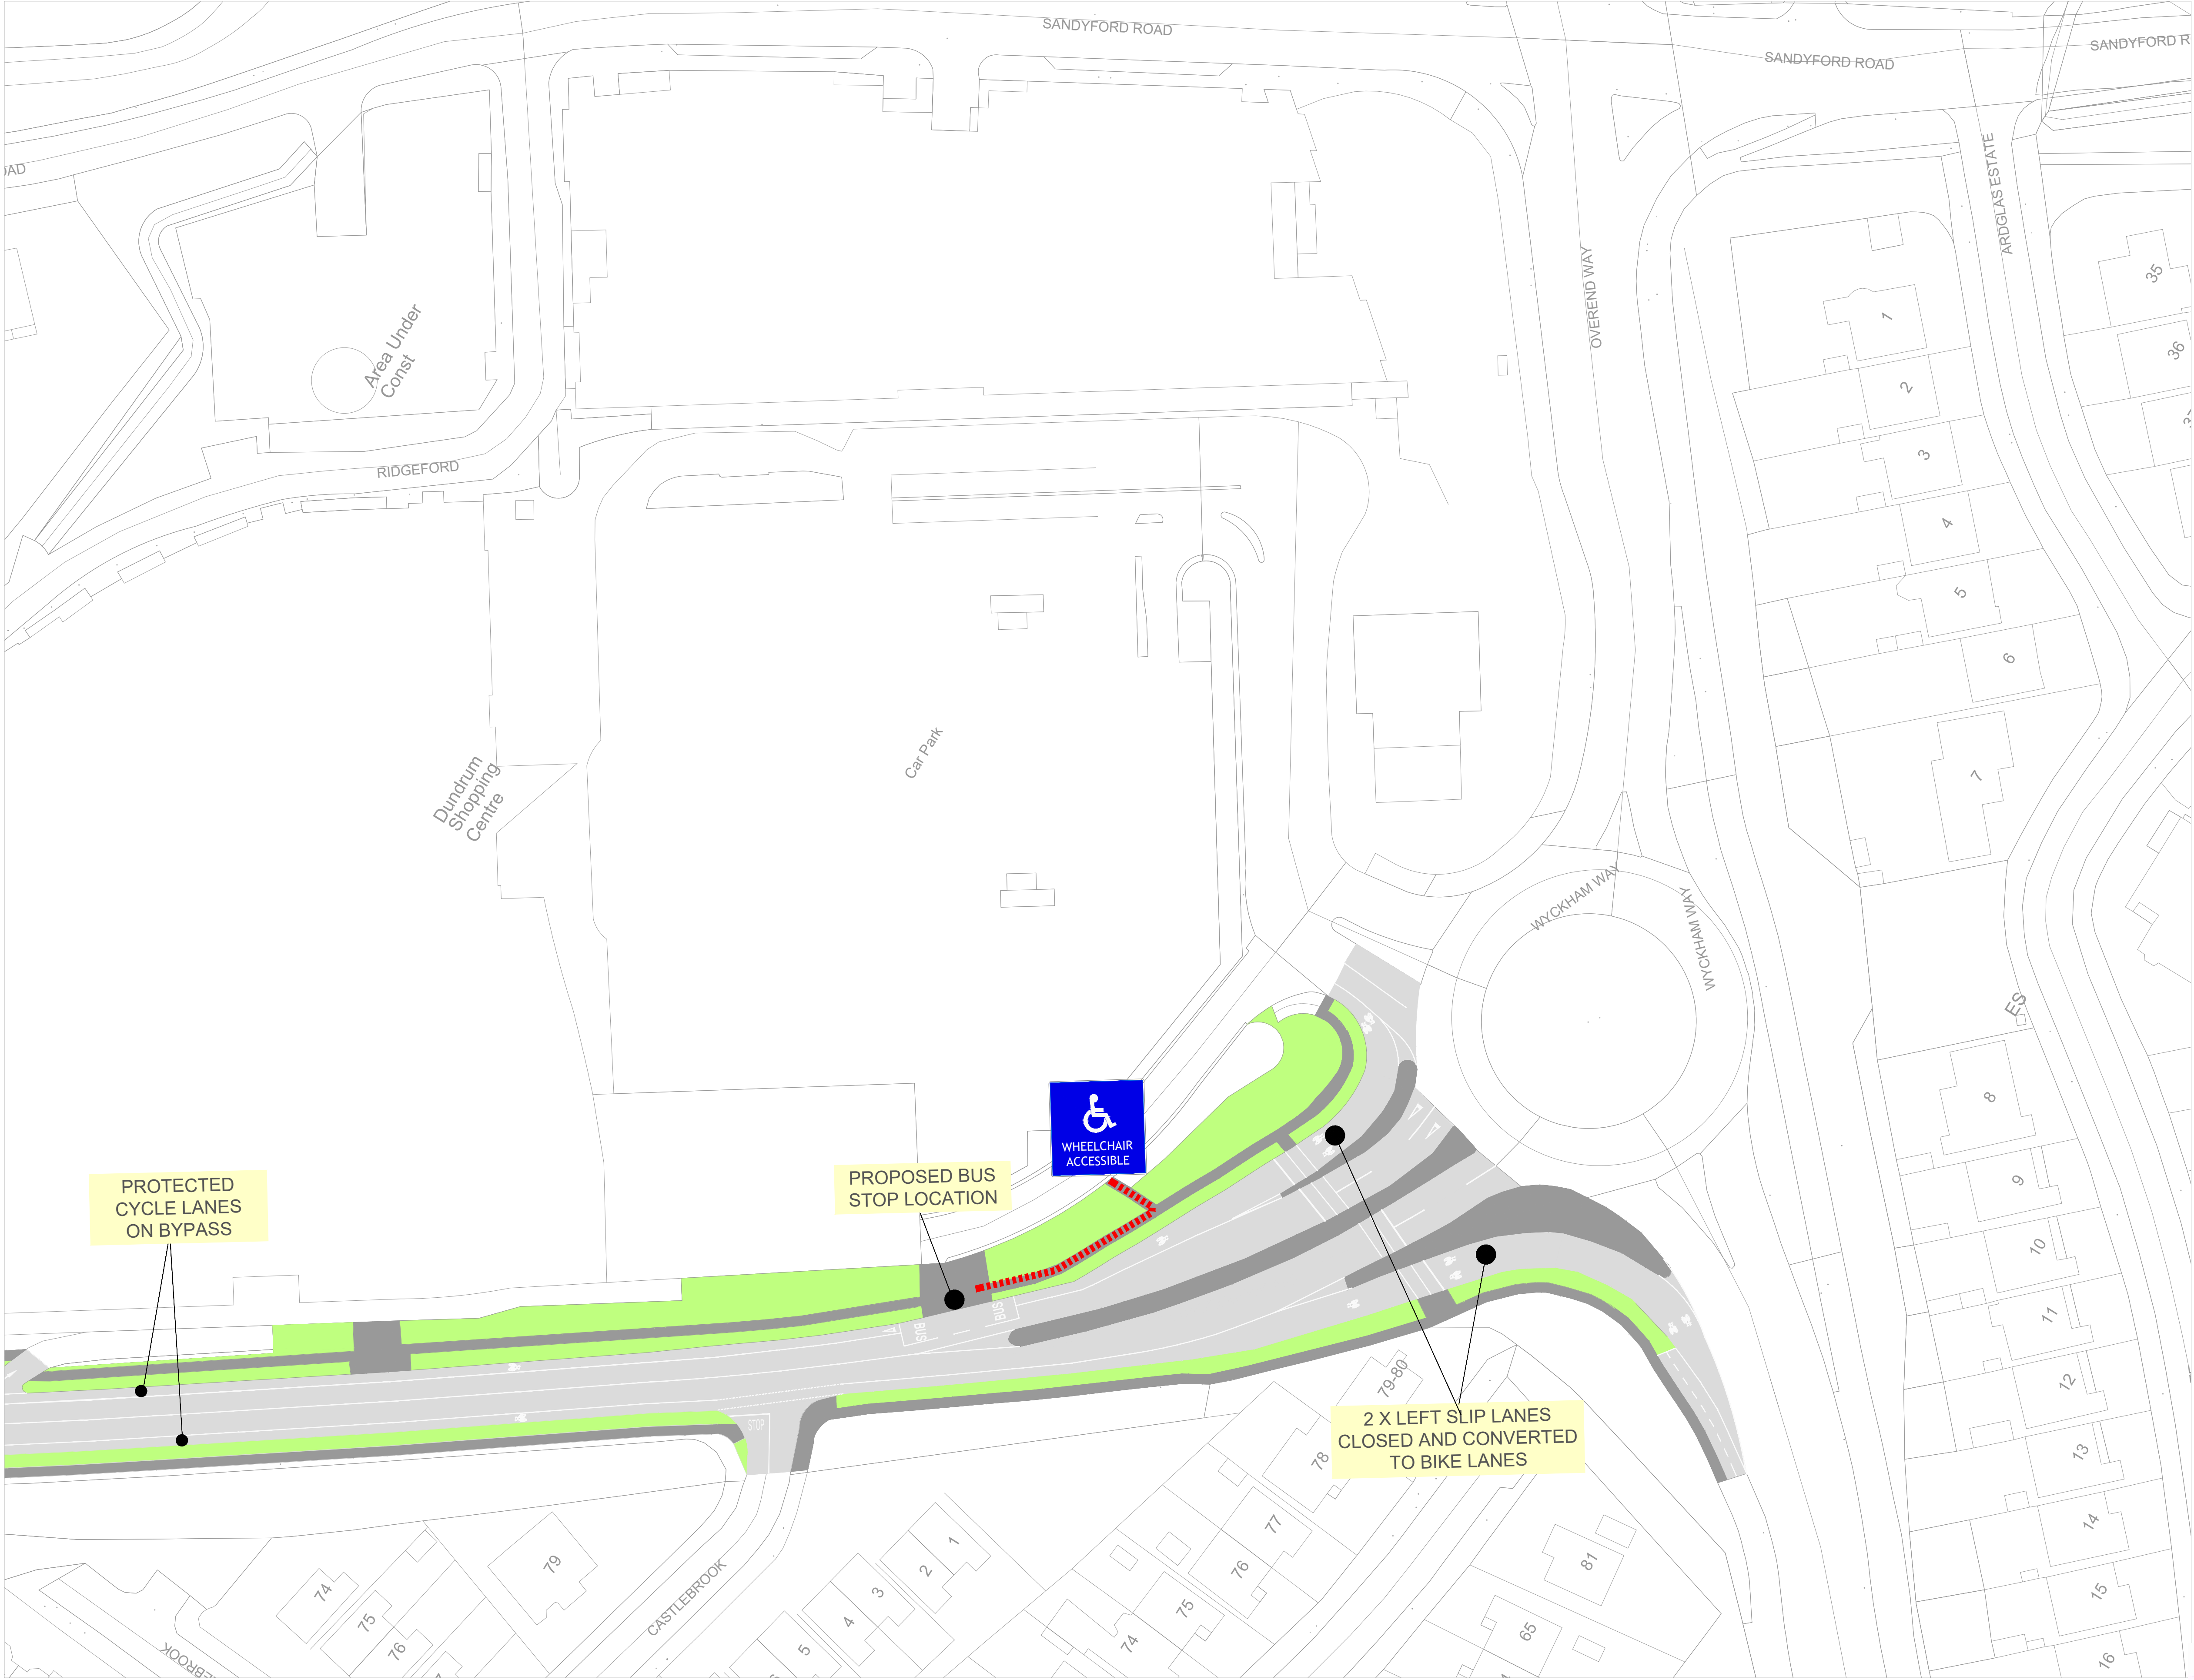

- LEGEND:
- Proposed Carriageway
 - Proposed Bus Stop Build Out
 - Proposed Pedestrian Space
 - Existing Footpath
 - Pedestrian Route to Town Centre



DLR COVID-19 Response: Dundrum Mobility Interventions