



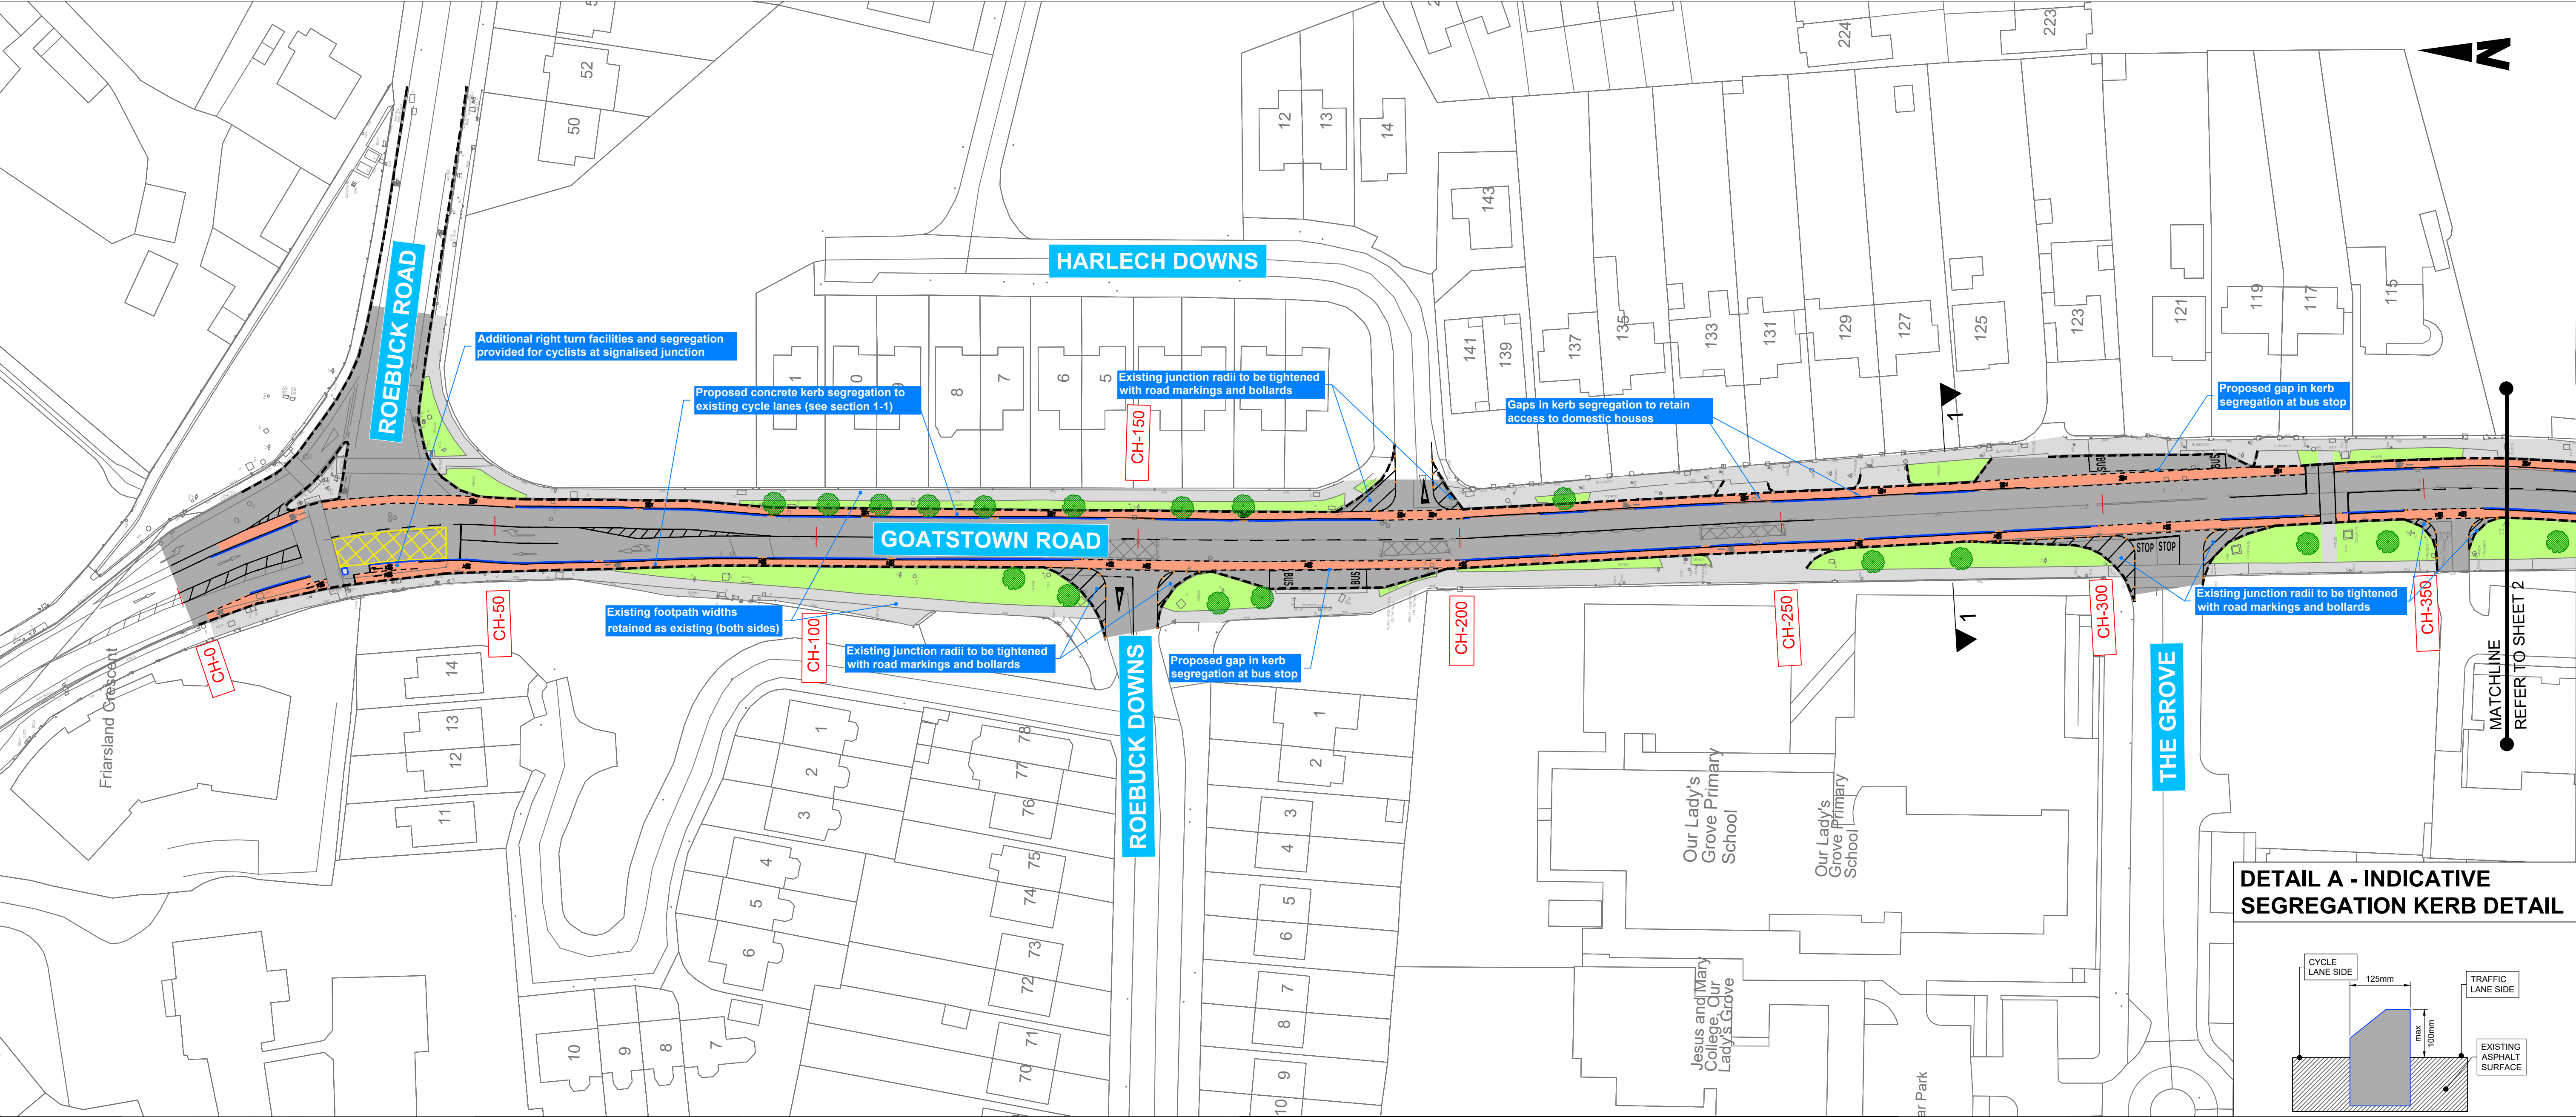

DETAIL A - INDICATIVE SEGREGATION KERB DETAIL

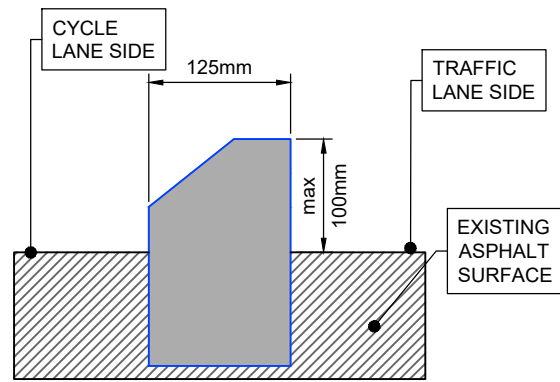


LEGEND:

- PROPOSED SEGREGATION KERB
- CYCLE LANE
- PROPOSED FLEXIBLE BOLLARD
- EXISTING KERB LINE
- EXISTING FOOTPATH
- EXISTING CARRIAGEWAY
- EXISTING VERGE
- EXISTING TREE


ARTIST'S IMPRESSION




SECTION 1-1 EXISTING AND PROPOSED CROSS SECTION

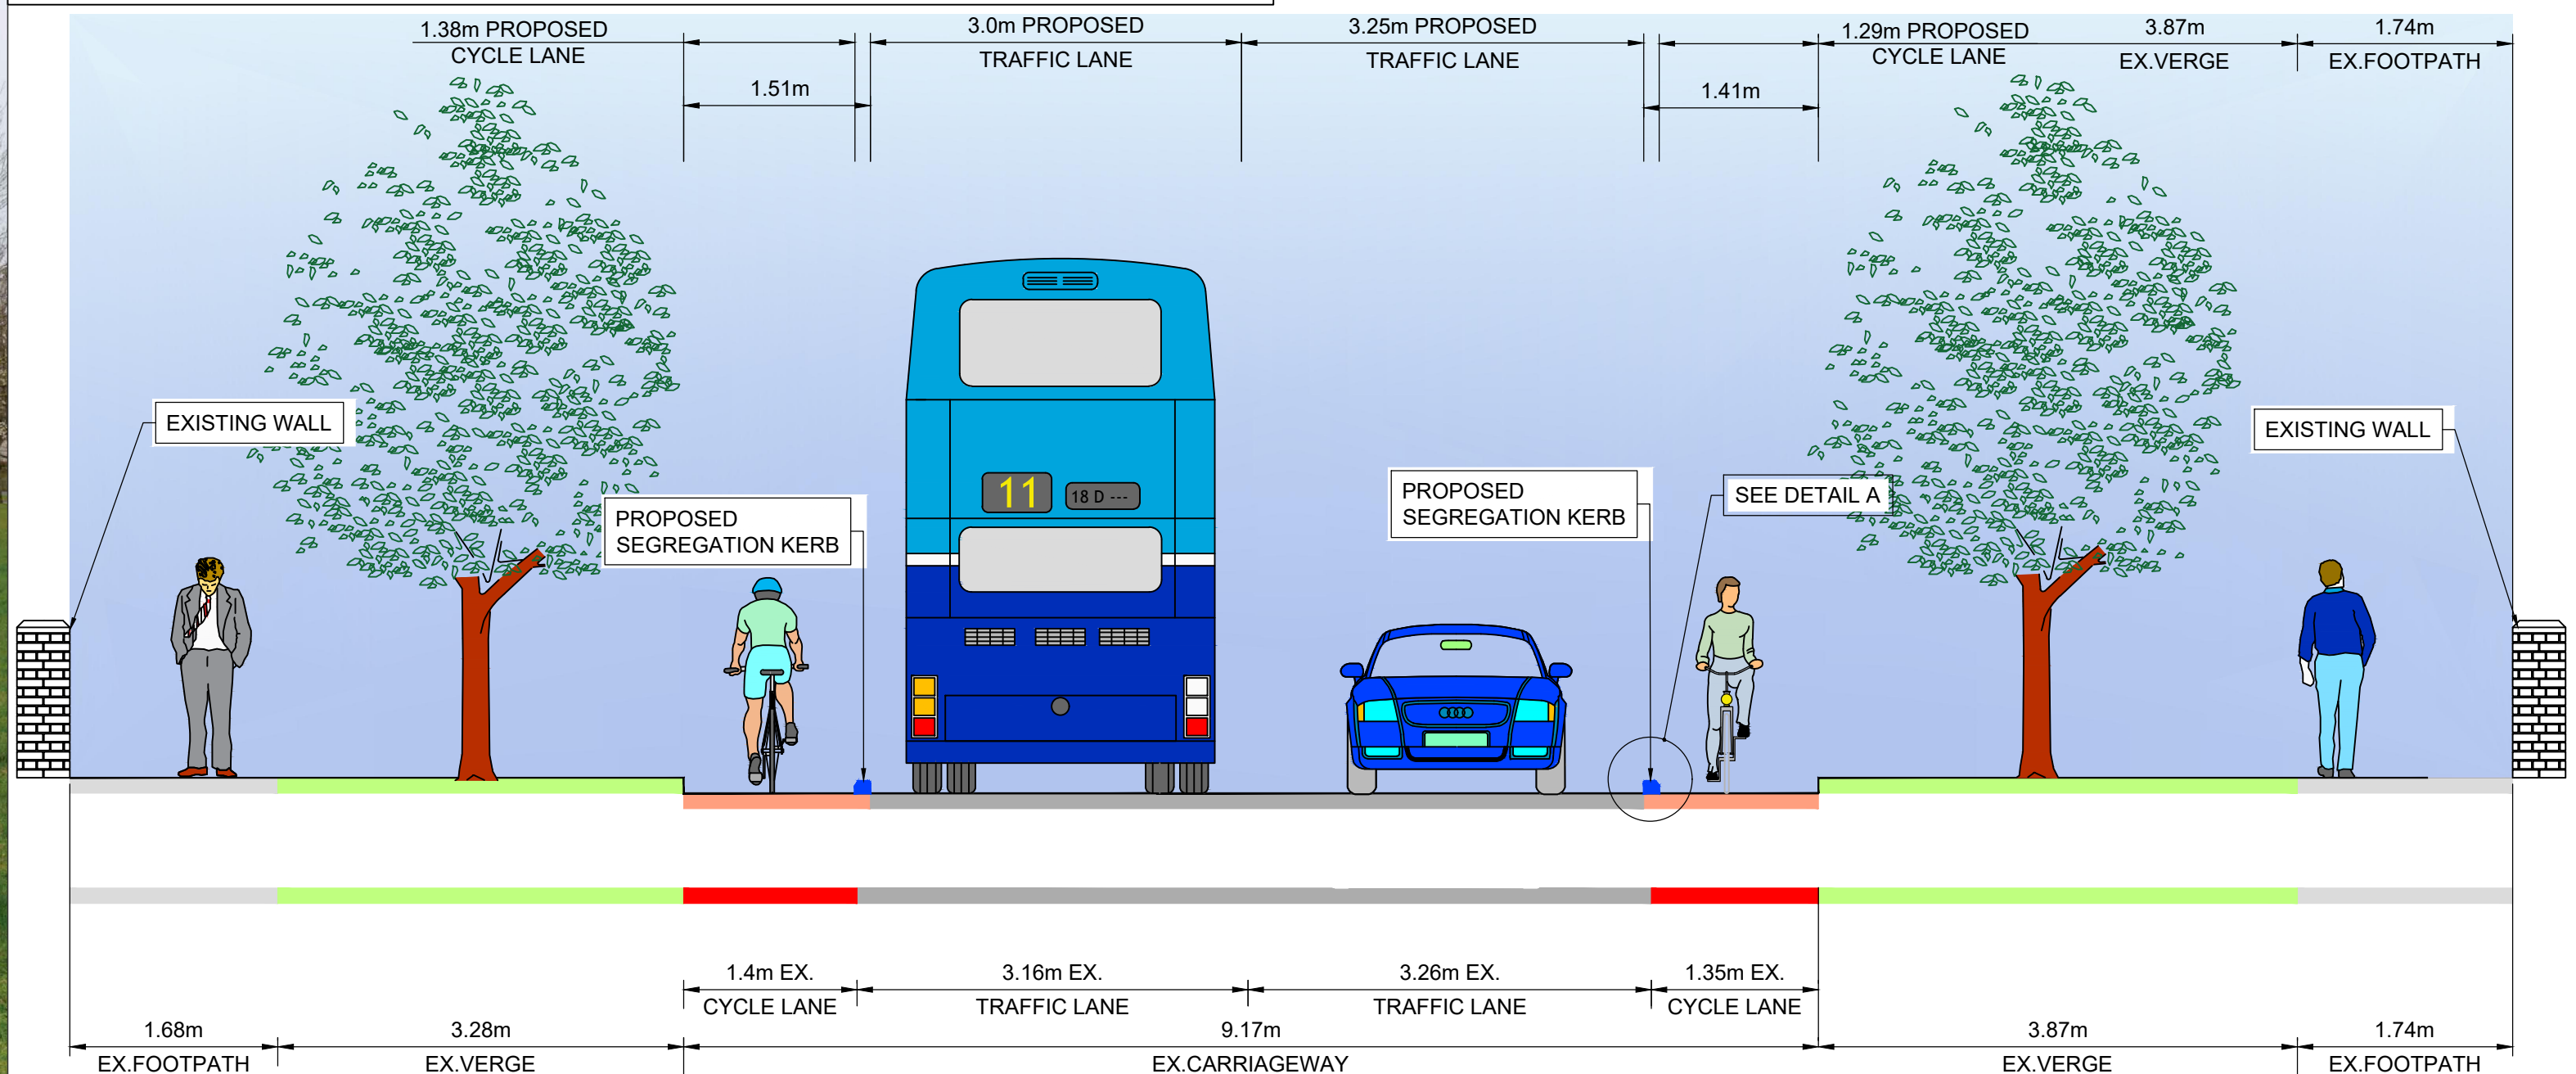

GOATSTOWN ROAD - PROTECTED CYCLE LANES
SHEET 1 OF 5

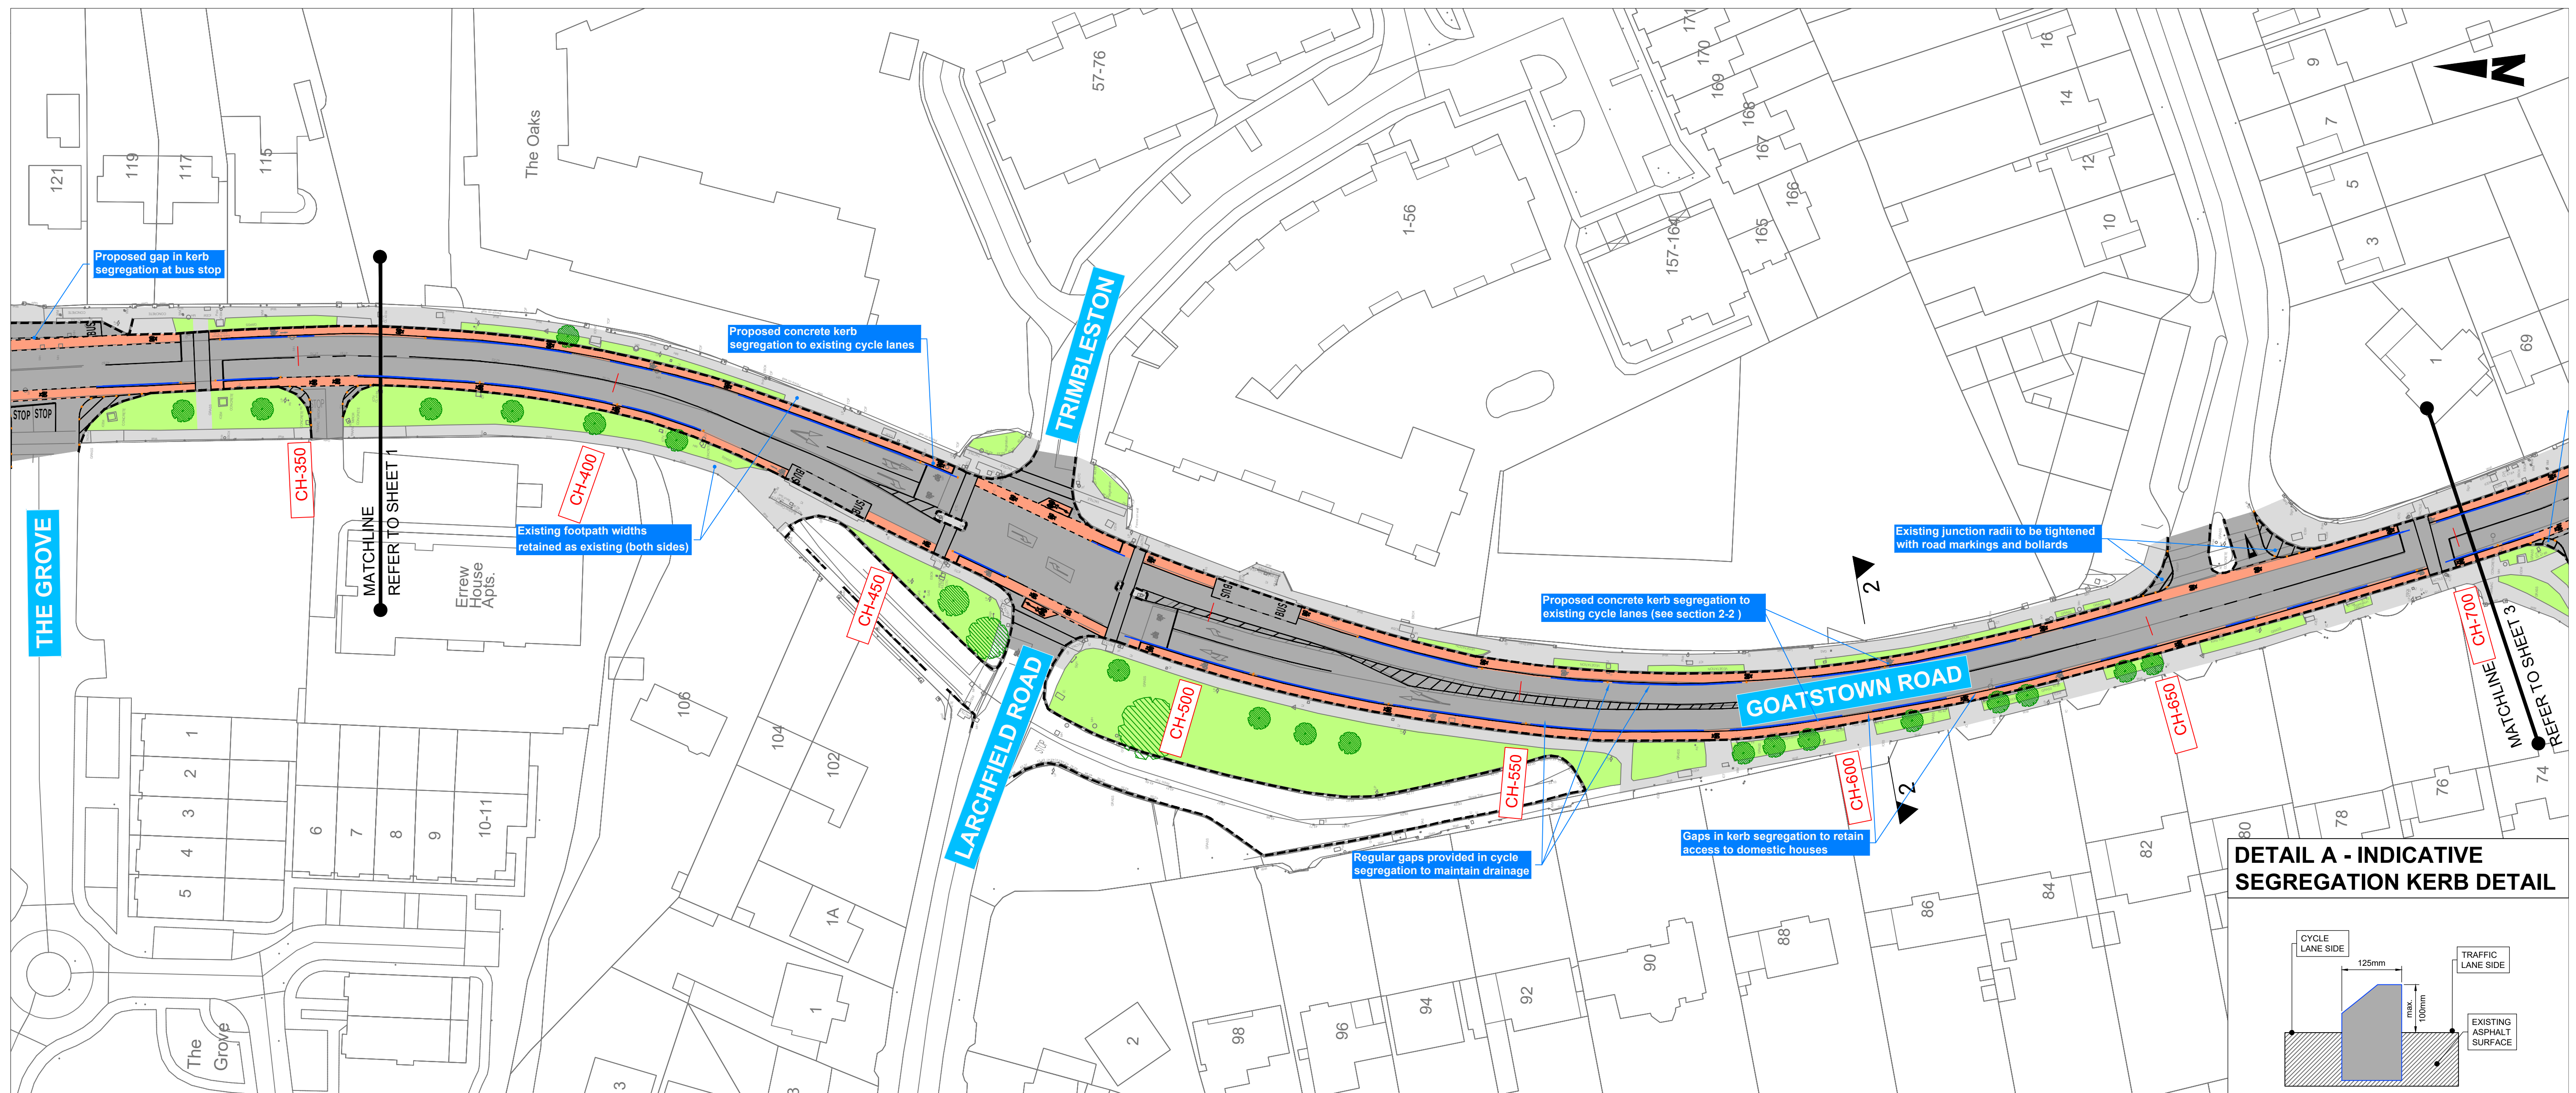

DETAIL A - INDICATIVE SEGREGATION KERB DETAIL

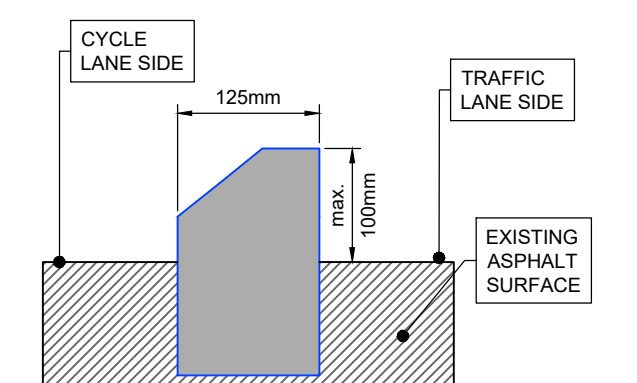


LEGEND:


- PROPOSED SEGREGATION KERB
- CYCLE LANE
- PROPOSED FLEXIBLE BOLLARD
- - - EXISTING KERB LINE
- EXISTING FOOTPATH
- EXISTING CARRIAGEWAY
- EXISTING VERGE
- EXISTING TREE

ARTIST'S IMPRESSION




SECTION 2-2 EXISTING AND PROPOSED CROSS SECTION

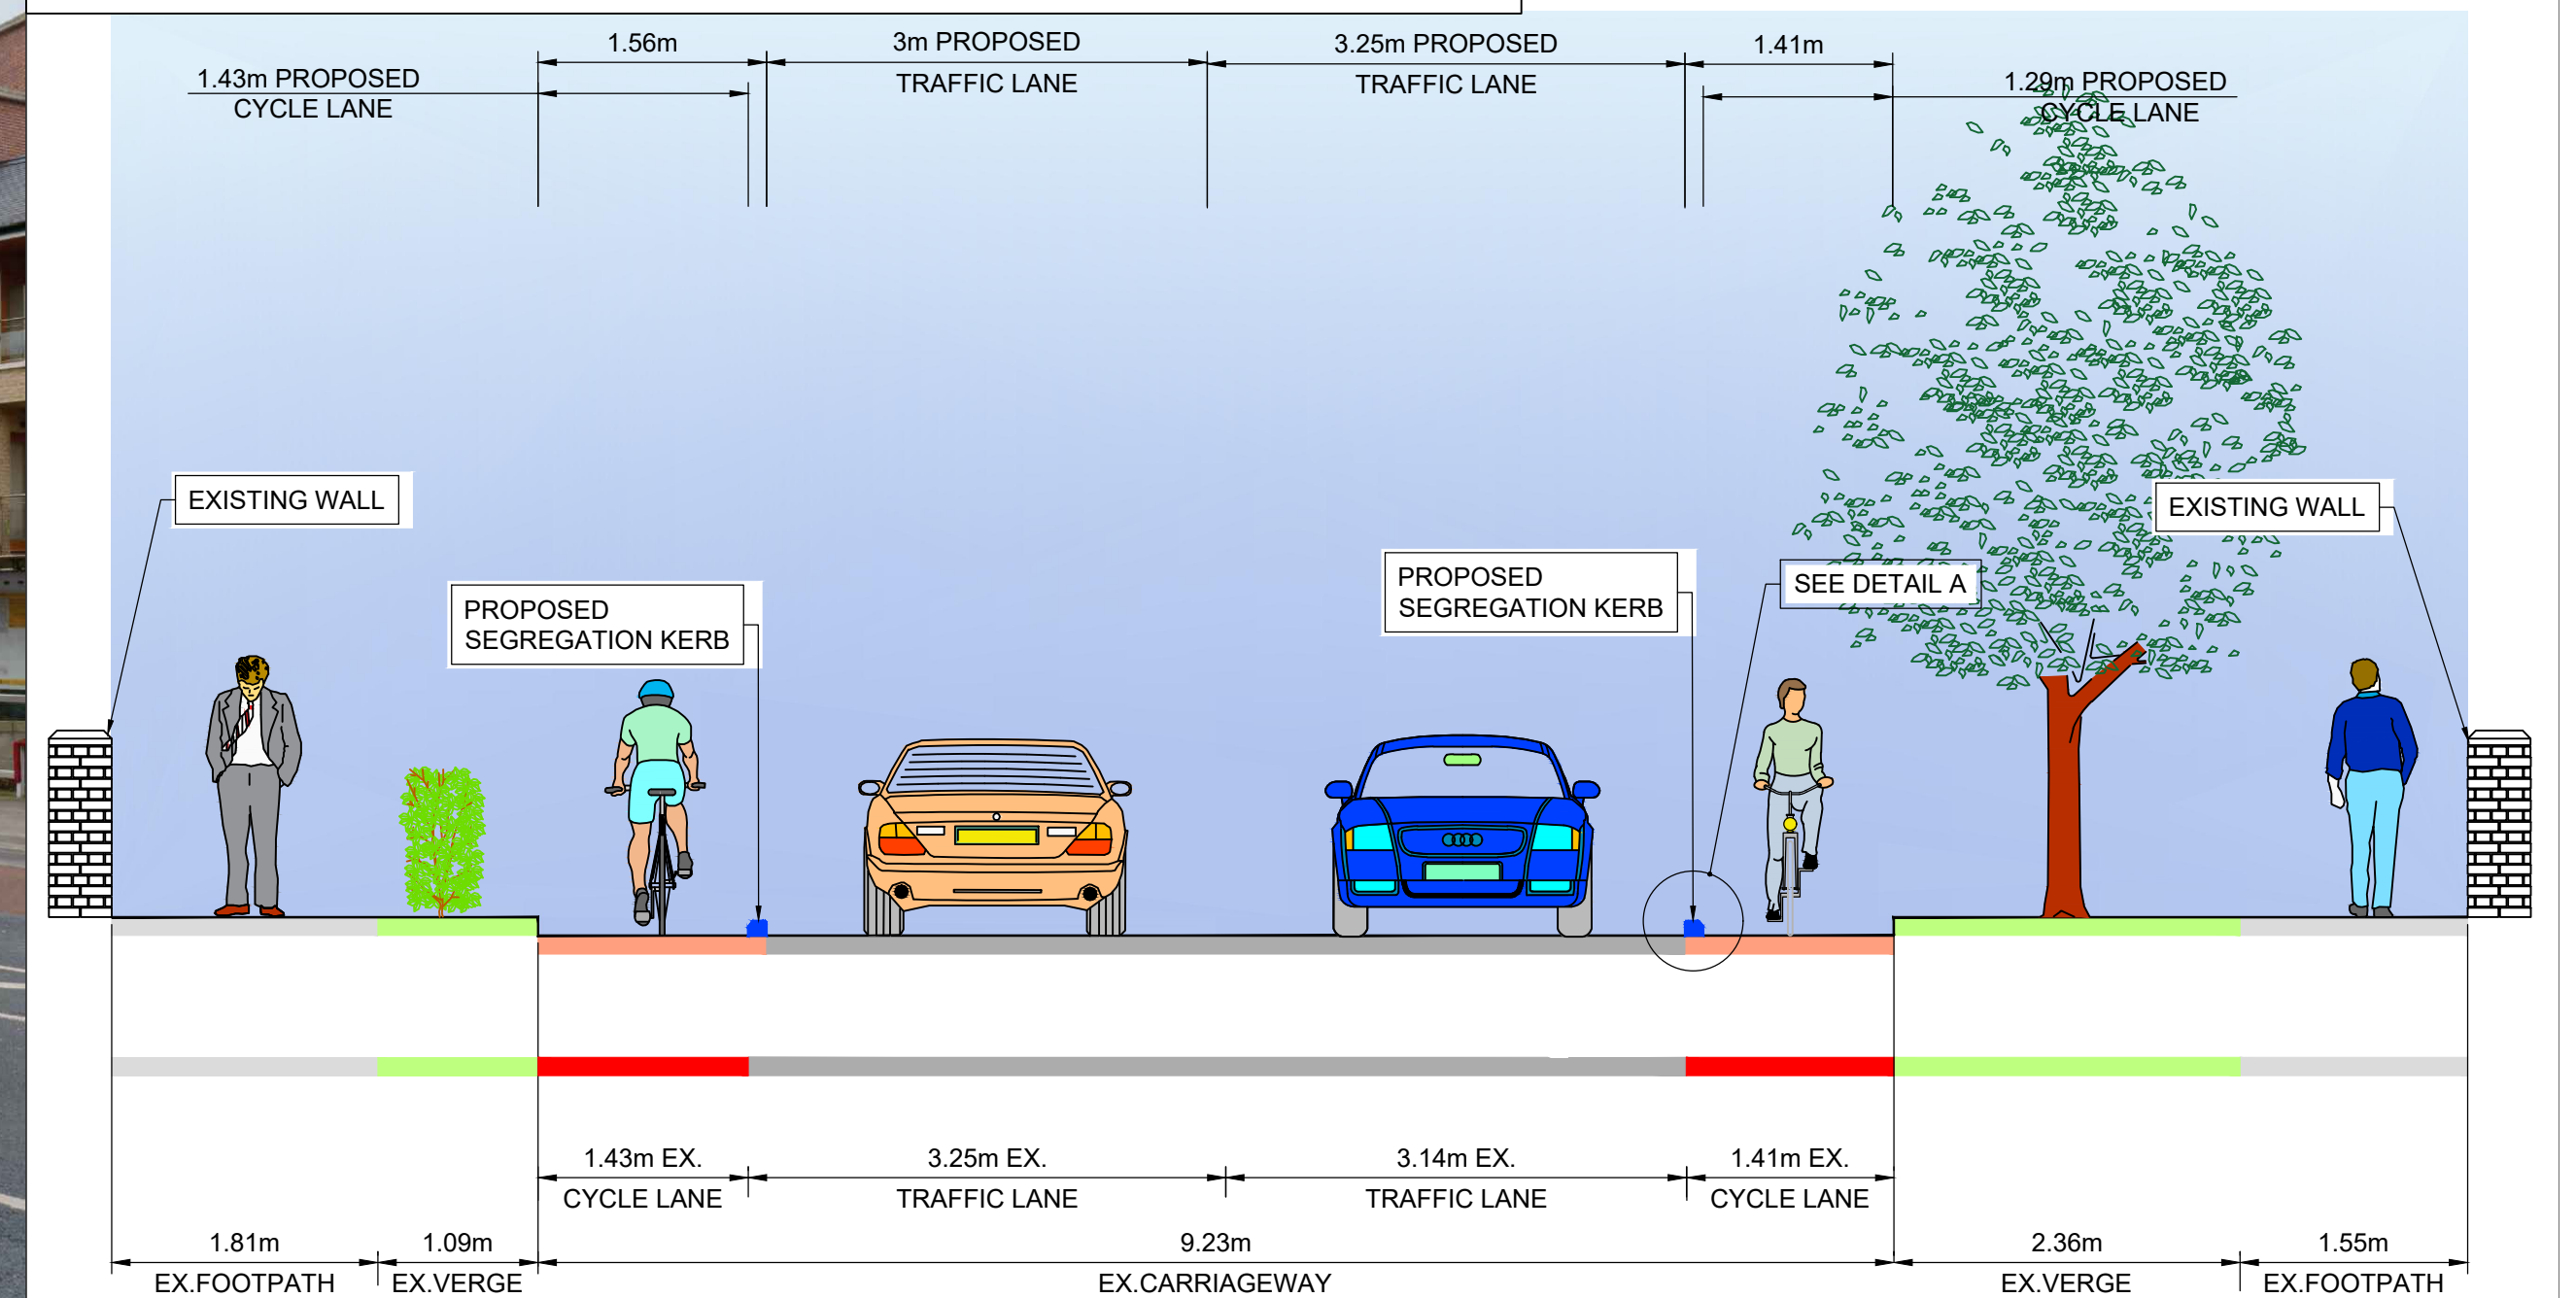

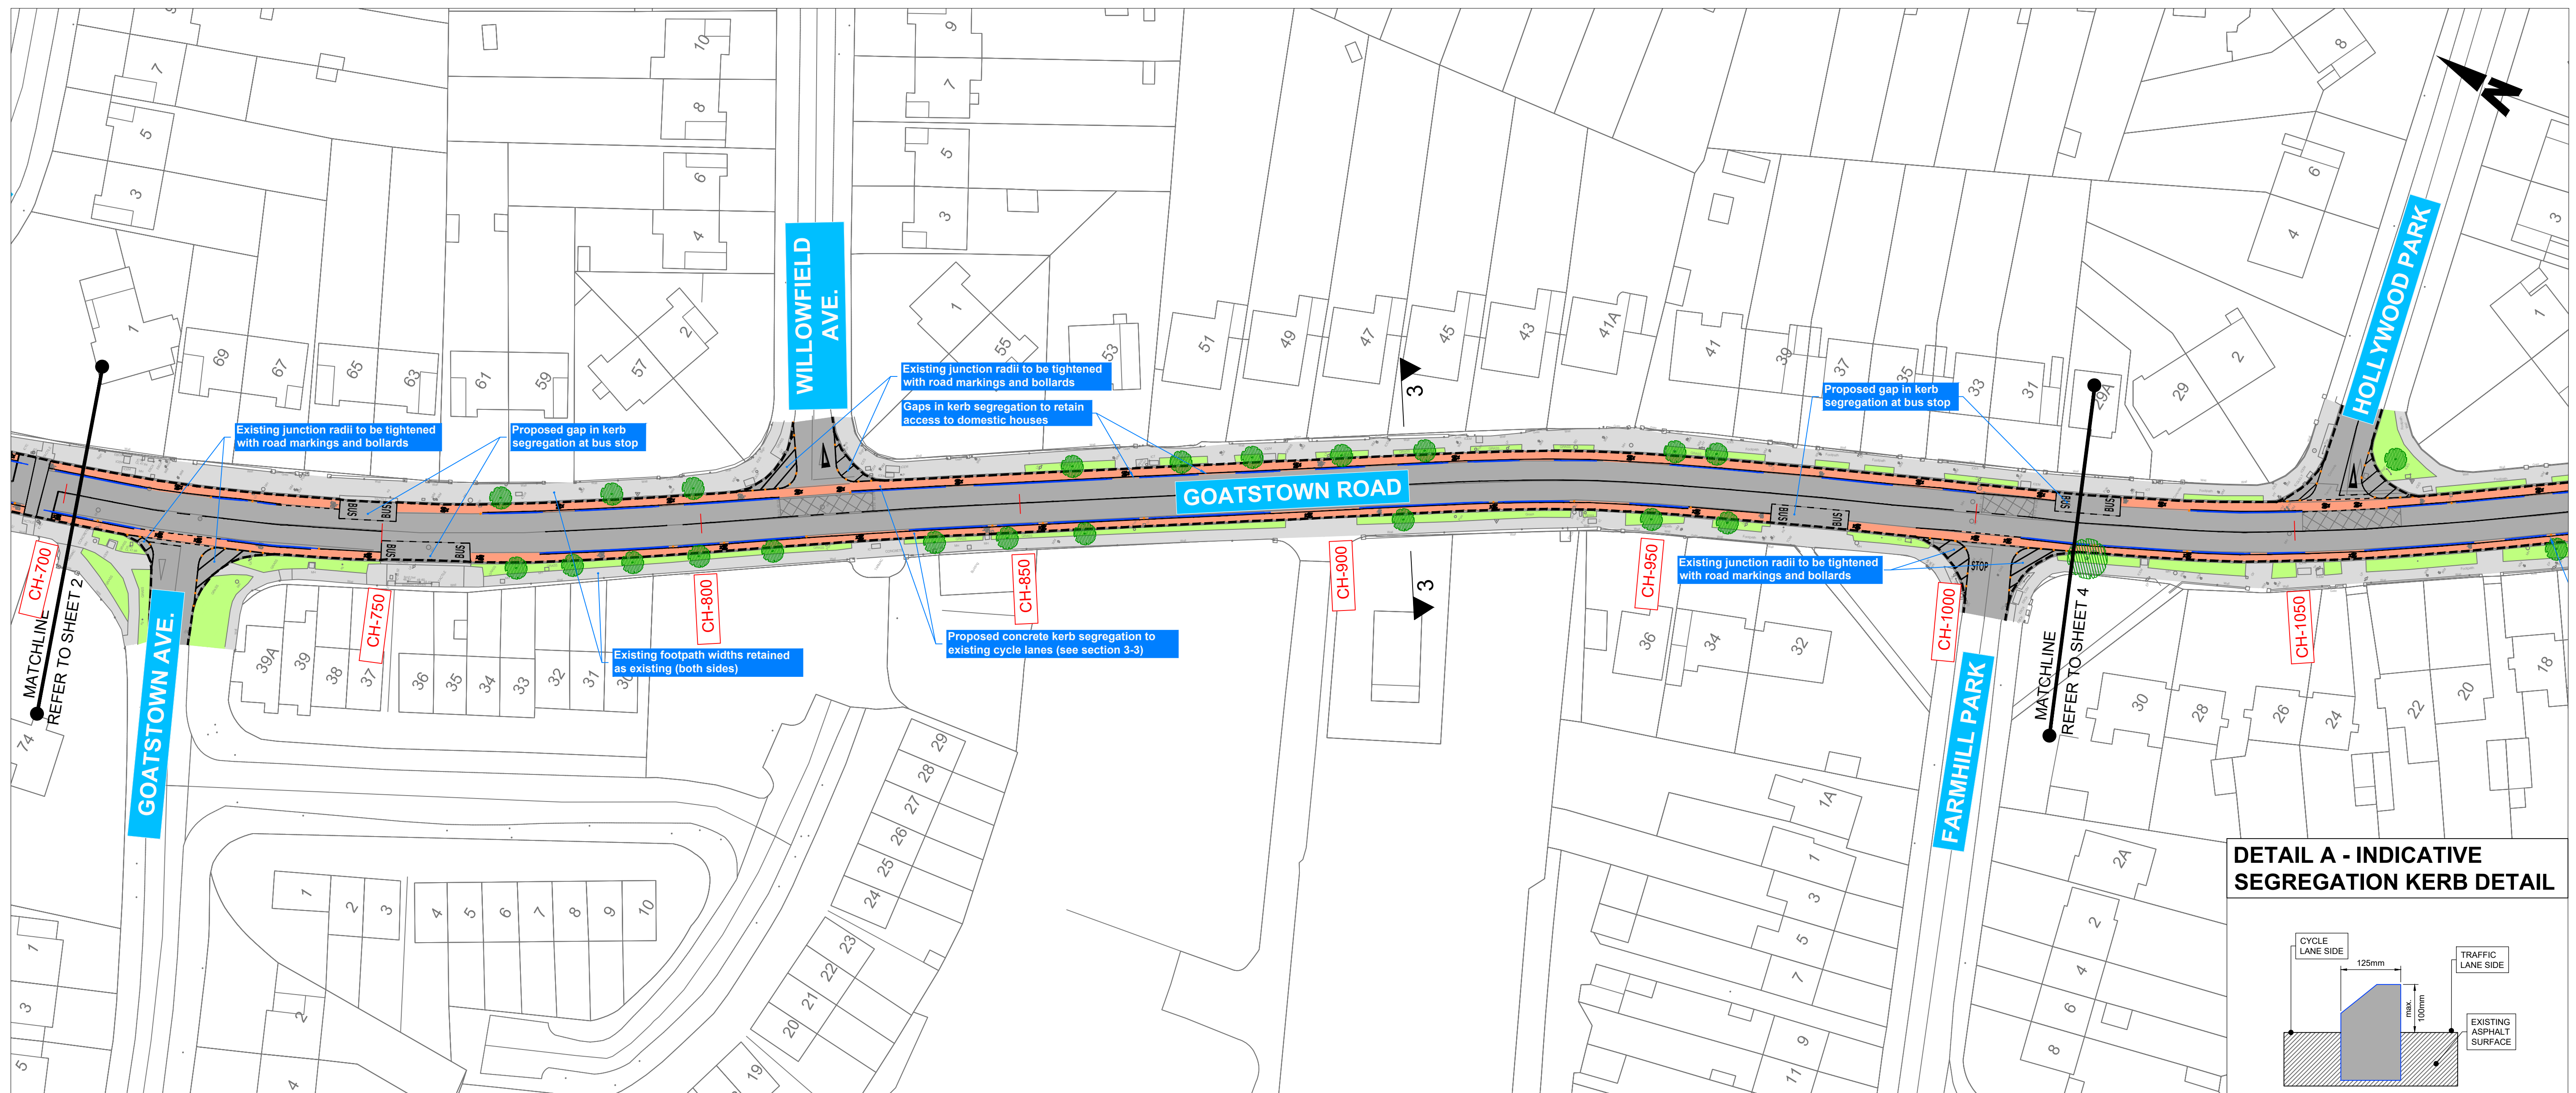

DETAIL A - INDICATIVE SEGREGATION KERB DETAIL

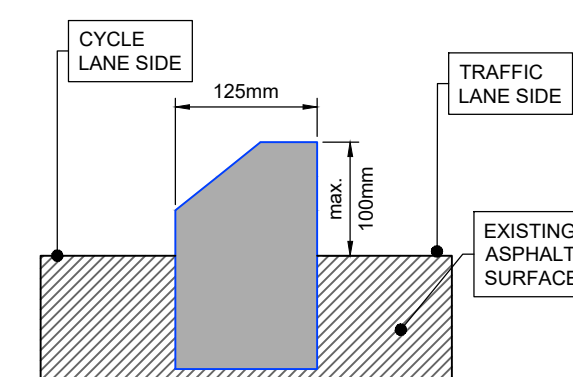


LEGEND:


- PROPOSED SEGREGATION KERB
- CYCLE LANE
- PROPOSED FLEXIBLE BOLLARD
- - - EXISTING KERB LINE
- EXISTING FOOTPATH
- EXISTING CARRIAGEWAY
- EXISTING VERGE
- EXISTING TREE

ARTIST'S IMPRESSION




SECTION 3-3 EXISTING AND PROPOSED CROSS SECTION

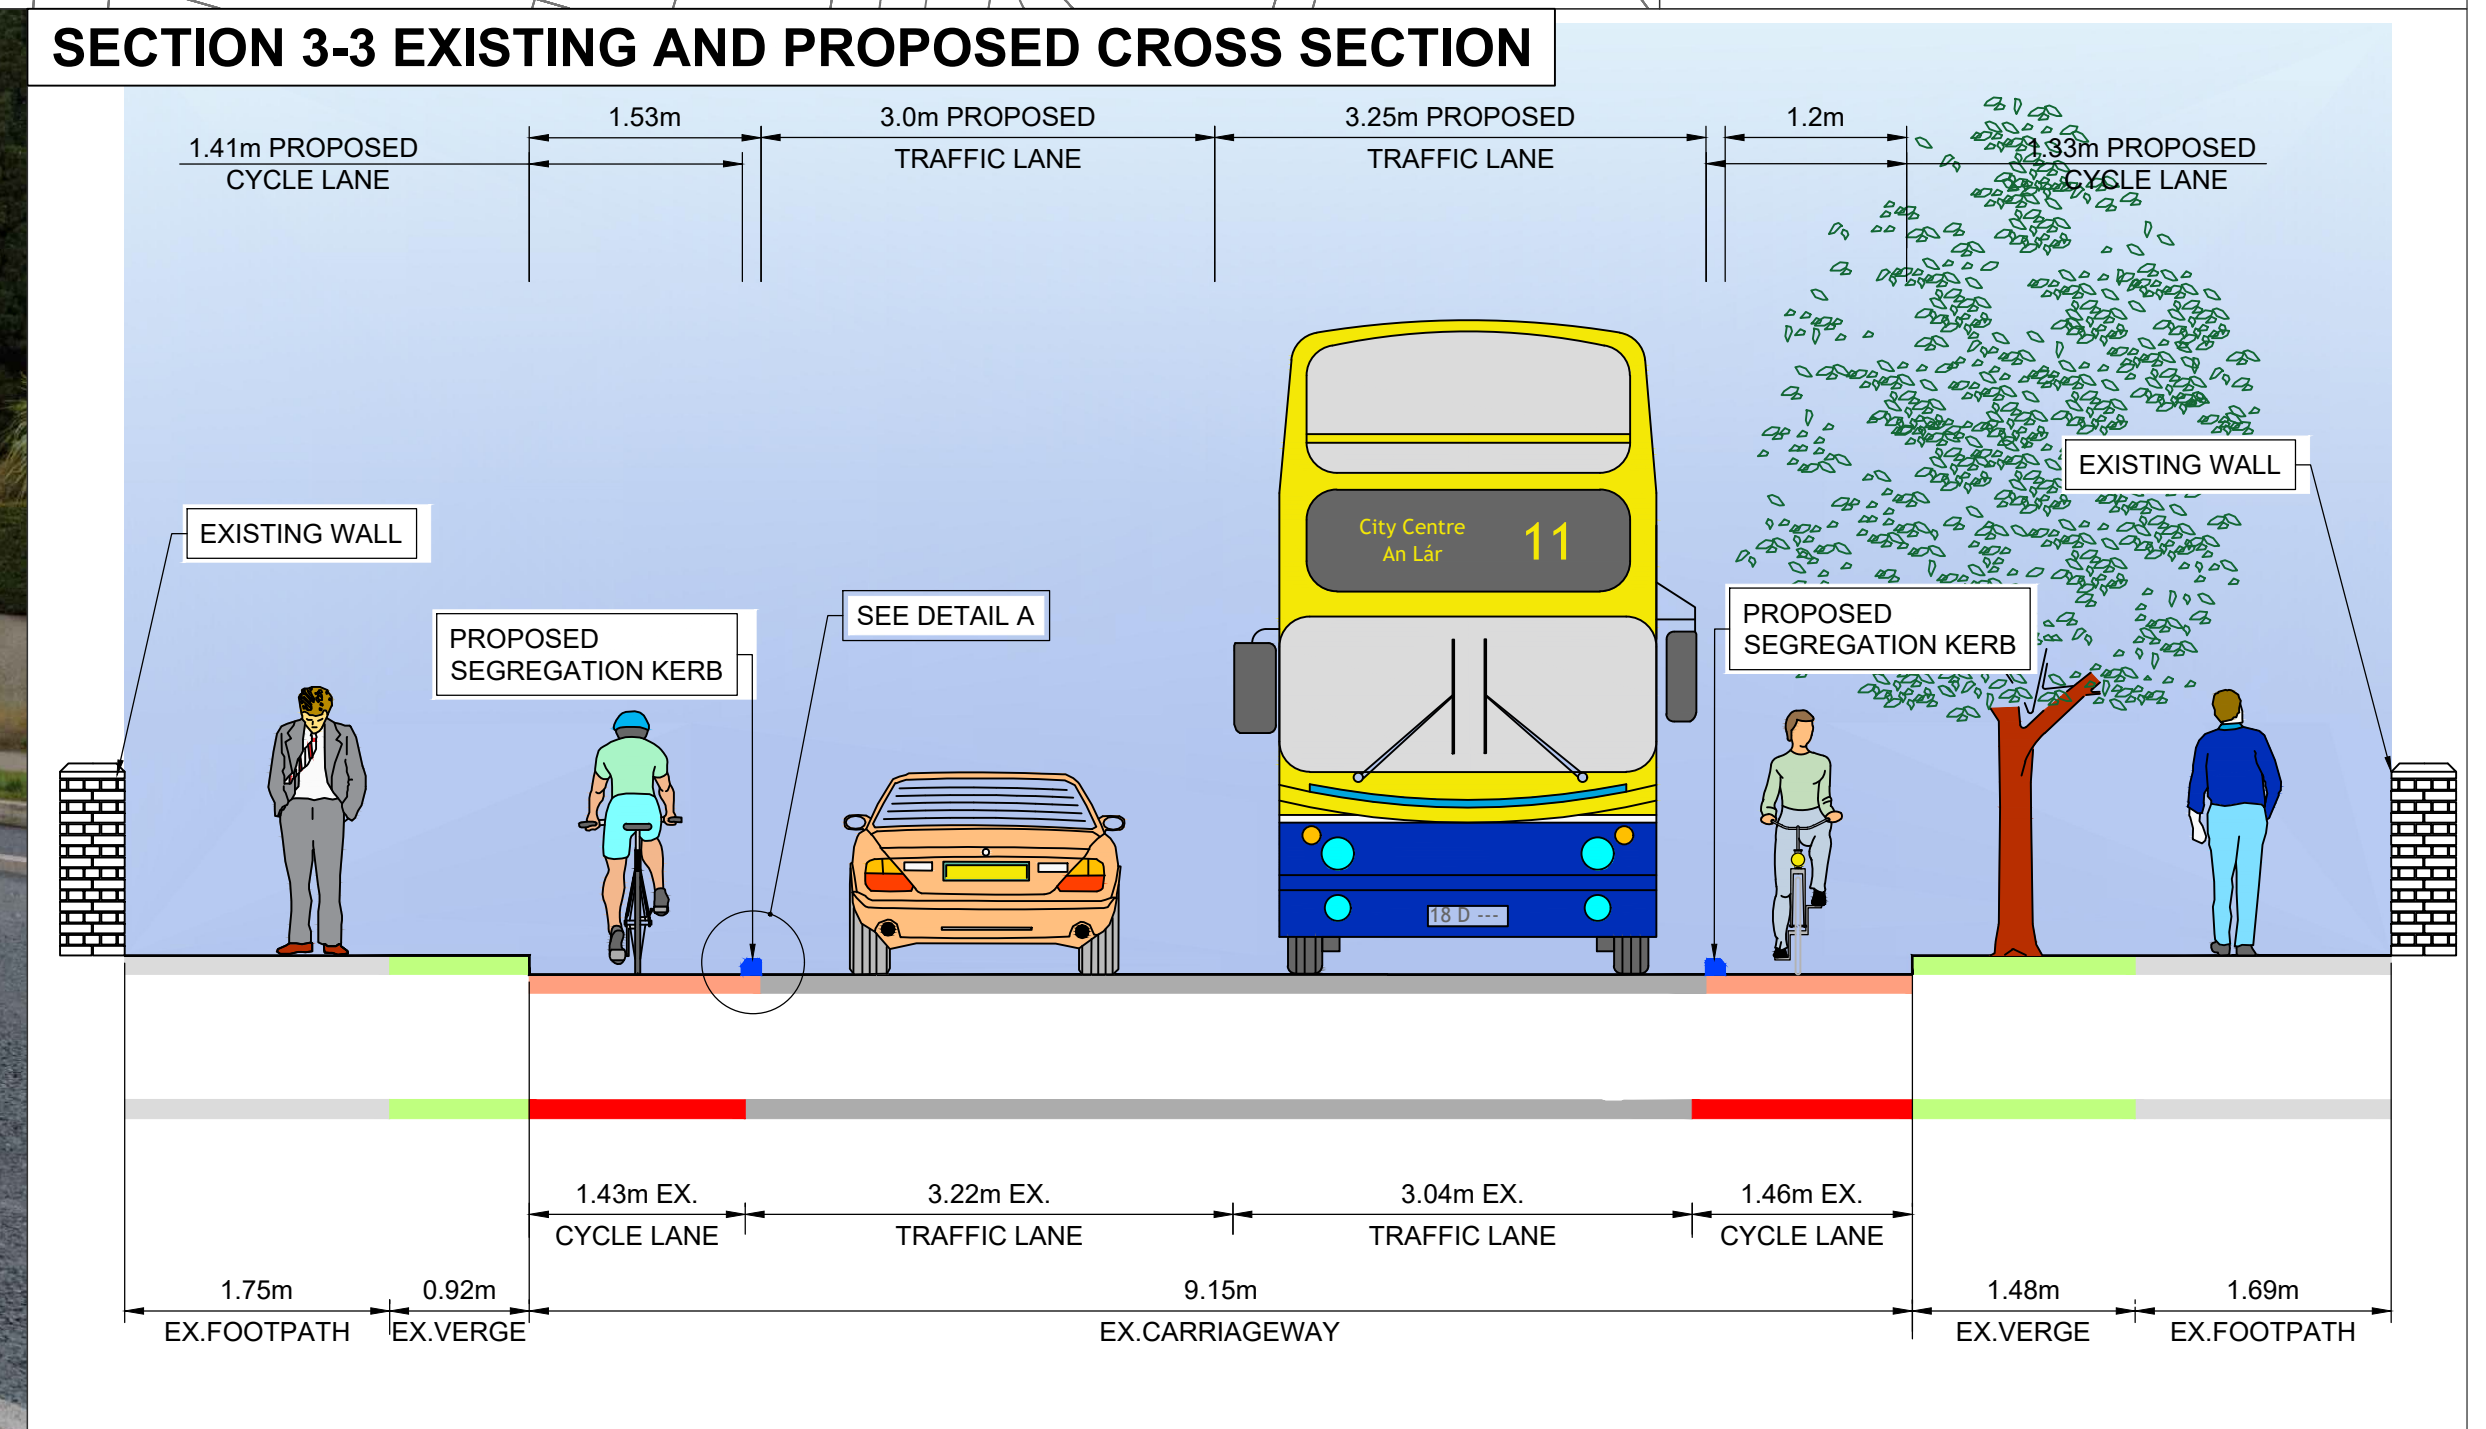

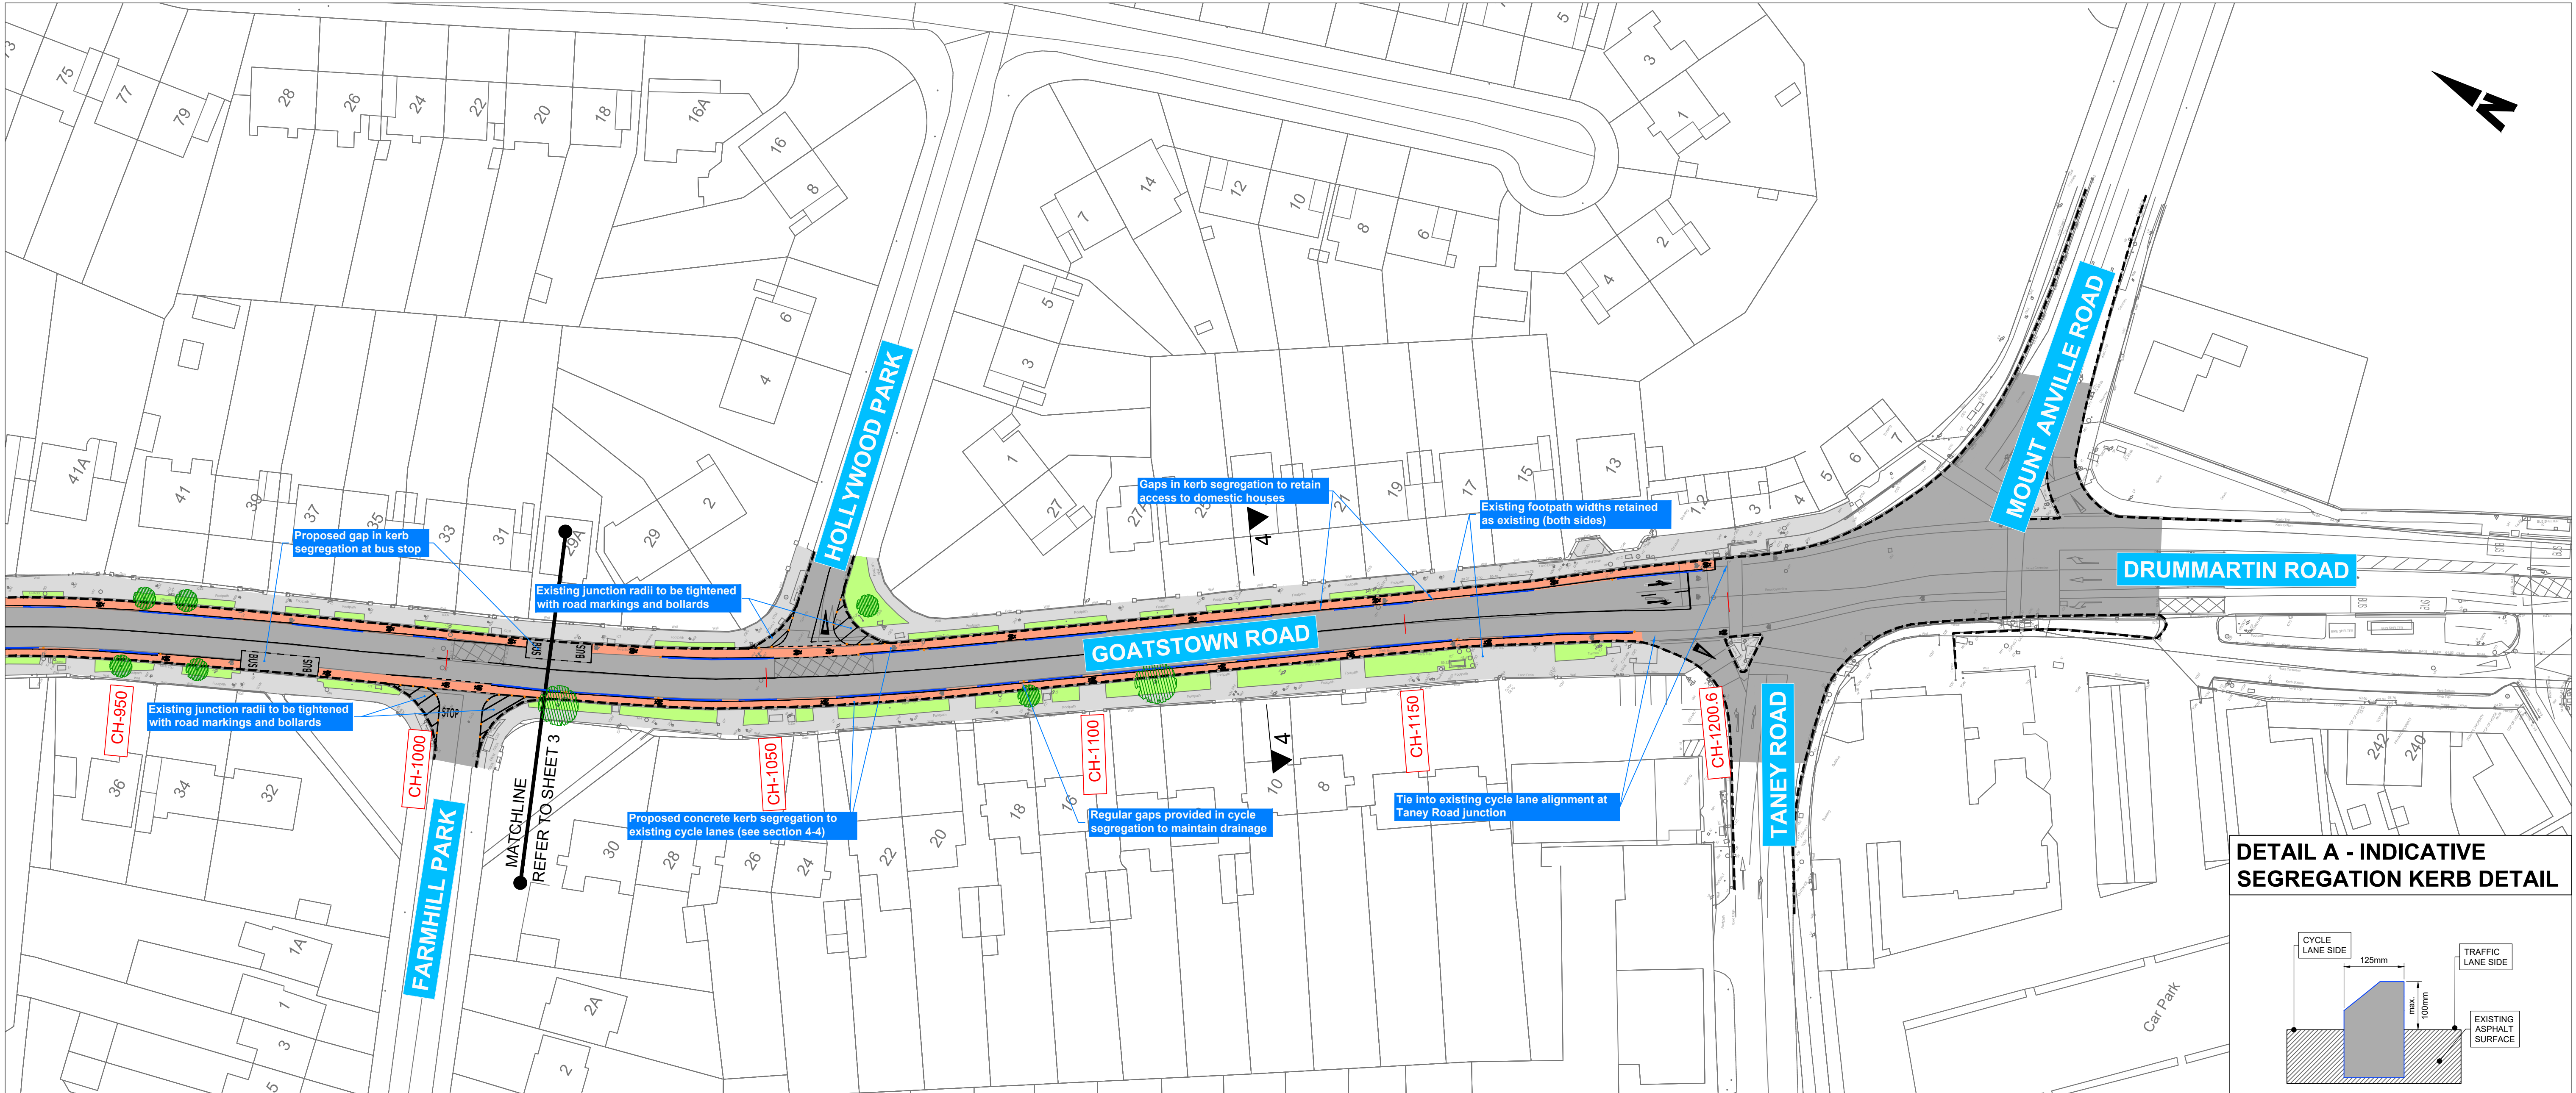

DETAIL A - INDICATIVE SEGREGATION KERB DETAIL

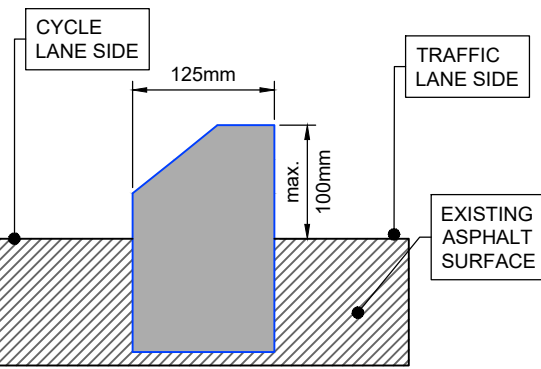

LEGEND:

- PROPOSED SEGREGATION KERB
- CYCLE LANE
- PROPOSED FLEXIBLE BOLLARD
- EXISTING KERB LINE
- EXISTING FOOTPATH
- EXISTING CARRIAGEWAY
- EXISTING VERGE
- EXISTING TREE

SECTION 4-4 EXISTING AND PROPOSED CROSS SECTION

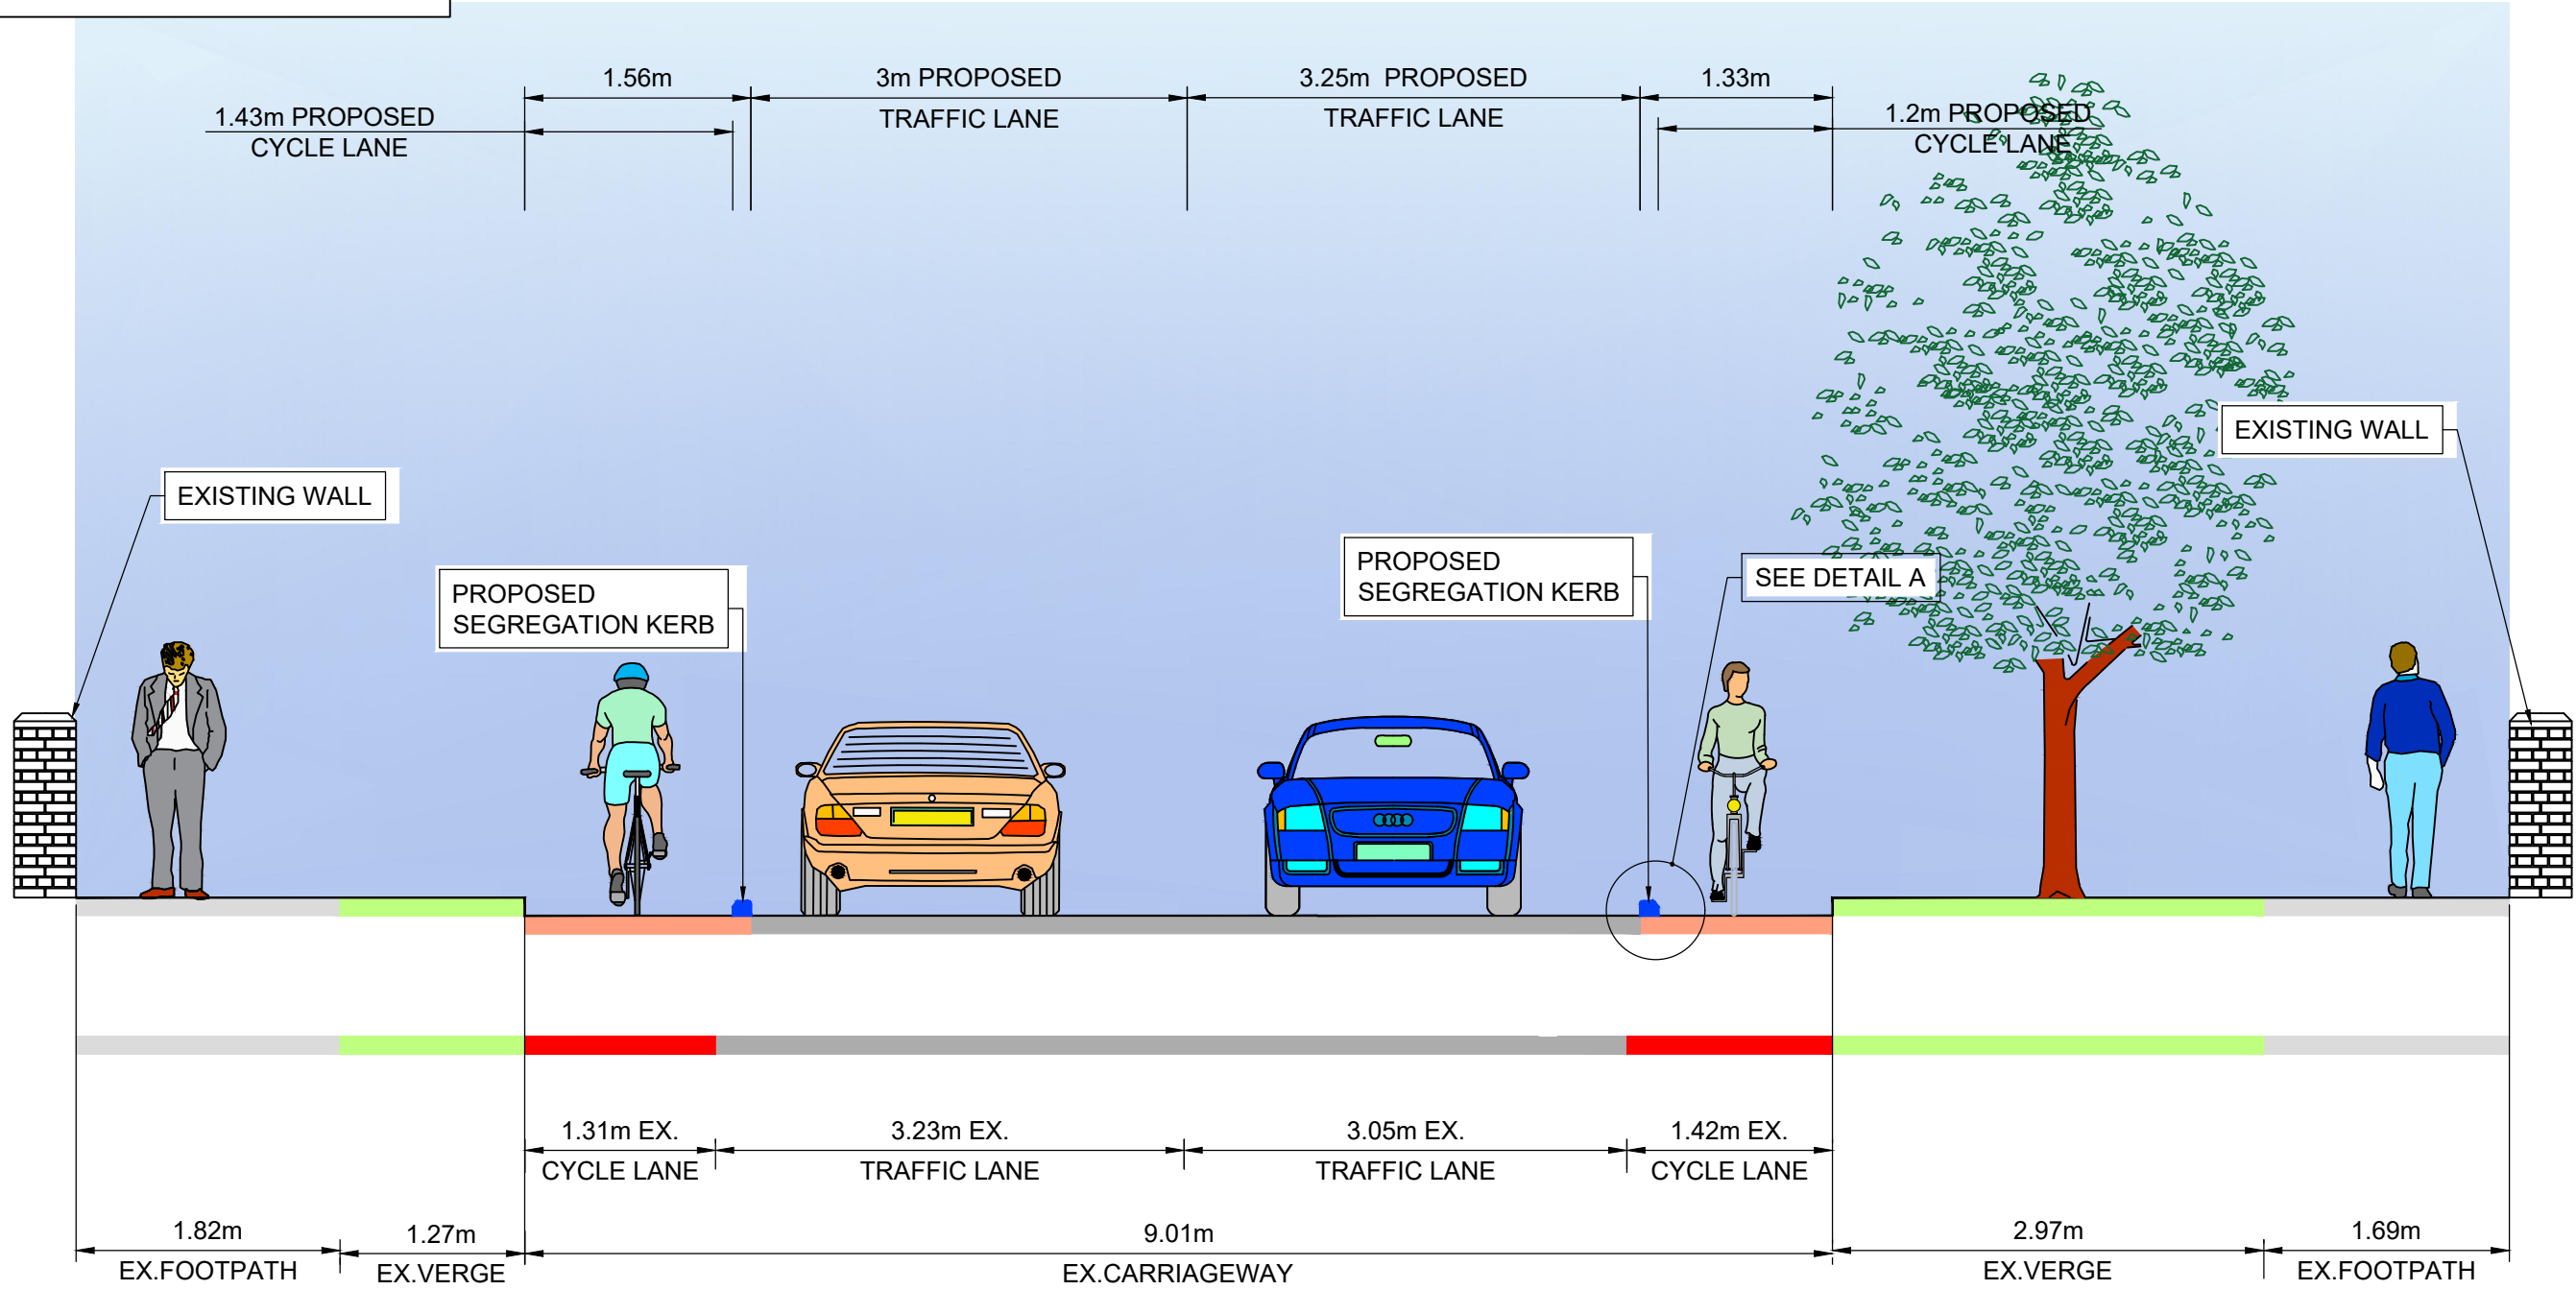




PHOTO NO.1 - AS EXISTING



PHOTO NO.1 - AS PROPOSED



PHOTO NO.2 - AS EXISTING



PHOTO NO.2 - AS PROPOSED



PHOTO NO.3 - AS EXISTING



PHOTO NO.3 - AS PROPOSED