


DO NOT SCALE FROM THIS DRAWING.  
 USE FIGURED DIMENSIONS IN ALL CASES.  
 VERIFY DIMENSIONS ON SITE AND REPORT ANY DISCREPANCIES TO THE DESIGNERS IMMEDIATELY.  
 THIS DRAWING TO BE READ IN CONJUNCTION WITH THE DESIGNERS SPECIFICATION.  
 © THIS DRAWING IS COPYRIGHT AND MAY ONLY BE REPRODUCED WITH THE DESIGNERS PERMISSION.

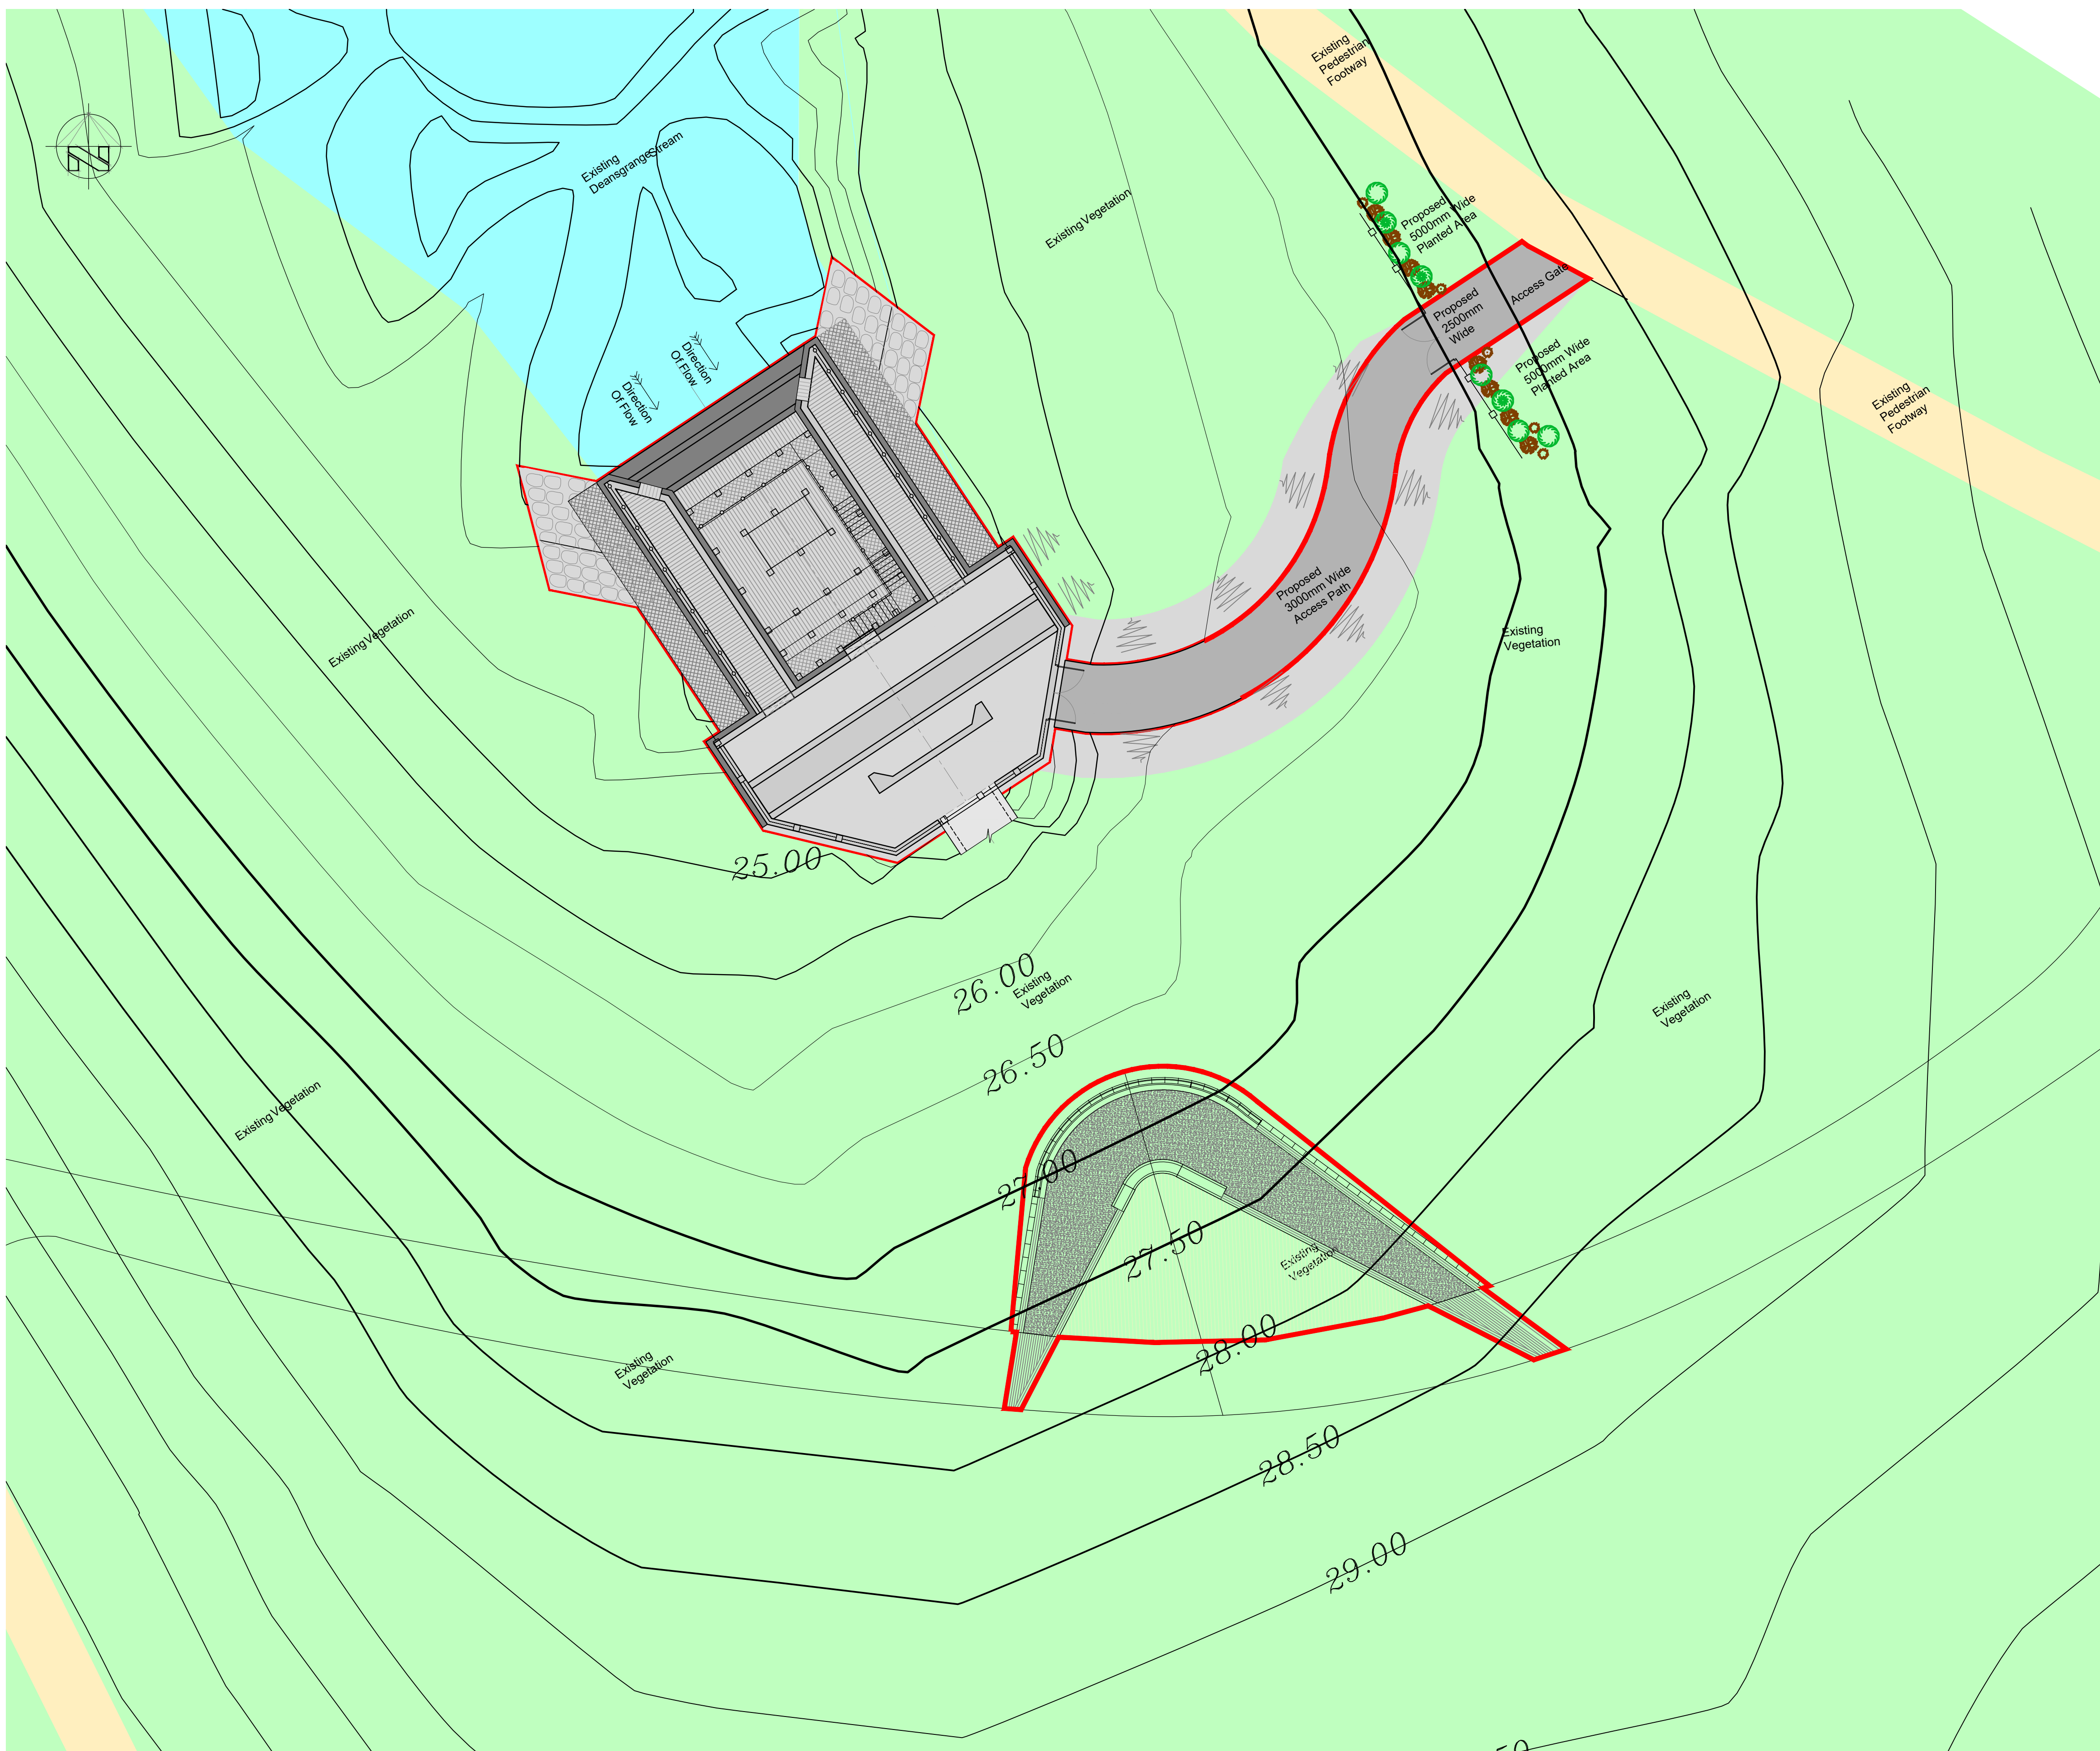


**Legend**

REV	DATE	DESCRIPTION	BY	APP
P03	15.01.20	ISSUED FOR TENDER	JRC	PP
P02	30.10.19	ISSUED FOR TENDER	JRC	PP
P01	01.07.19	ISSUED FOR CLIENT COMMENT	JRC	PP

PROJECT:  
**KILBOGGET PARK FLOOD STORAGE PROJECT**

TITLE:  
**FLOW CONTROL STRUCTURE & VIEWING PLATFORM WORKS AREA LAYOUT PLAN**

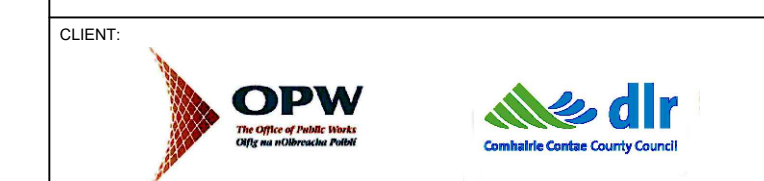

**Malachy Walsh and Partners**  
 Engineering and Environmental Consultants  
 Cork | Tralee | London | Limerick

Park House  
 Mahon Technology Park  
 Bessboro Road  
 Blackrock  
 Cork  
 T12 X251  
 Tel: +353 (0)21 4536400  
 E-mail: cork@mwpa.ie

DRAWN: JRC	CHECKED: PP	APPROVED: PP
DATE: 21/06/19	SCALE @ A1: 1:150	
PROJECT NUMBER: 17415	DRAWING STATUS: D2	

DRAWING NUMBER: DRC01-MWP- 00 -00-DR-C-1001 REV: P03

**FLOW CONTROL STRUCTURE & VIEWING PLATFORM LAYOUT PLAN**  
 SCALE: 1:150