



GMC Utilities Group Ltd, GMC House,  
Millenium Business Park, Cappagh Road,  
Ballycoolin, Dublin 11, Ireland.  
Tel: +353 (0)1 864 9800  
Email: info@gmcirl.com

# TRAFFIC MANAGEMENT PLAN

**PROJECT**  
IW CDS New Connection

**LOCATION**  
Millmount Terrace 19 - 20 Dundrum Road Farrenboley Park Dublin





RECOMMENDED PRINT A3	ISSUED : 00/00/2022	REVISION - 00	TMPs - 00	DESIGNER - D.GOUGH	DRAWN - D.GOUGH
----------------------	---------------------	---------------	-----------	--------------------	-----------------





**DETAILED SITE LAYOUT**

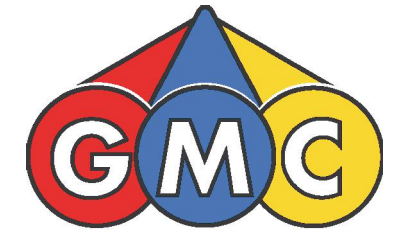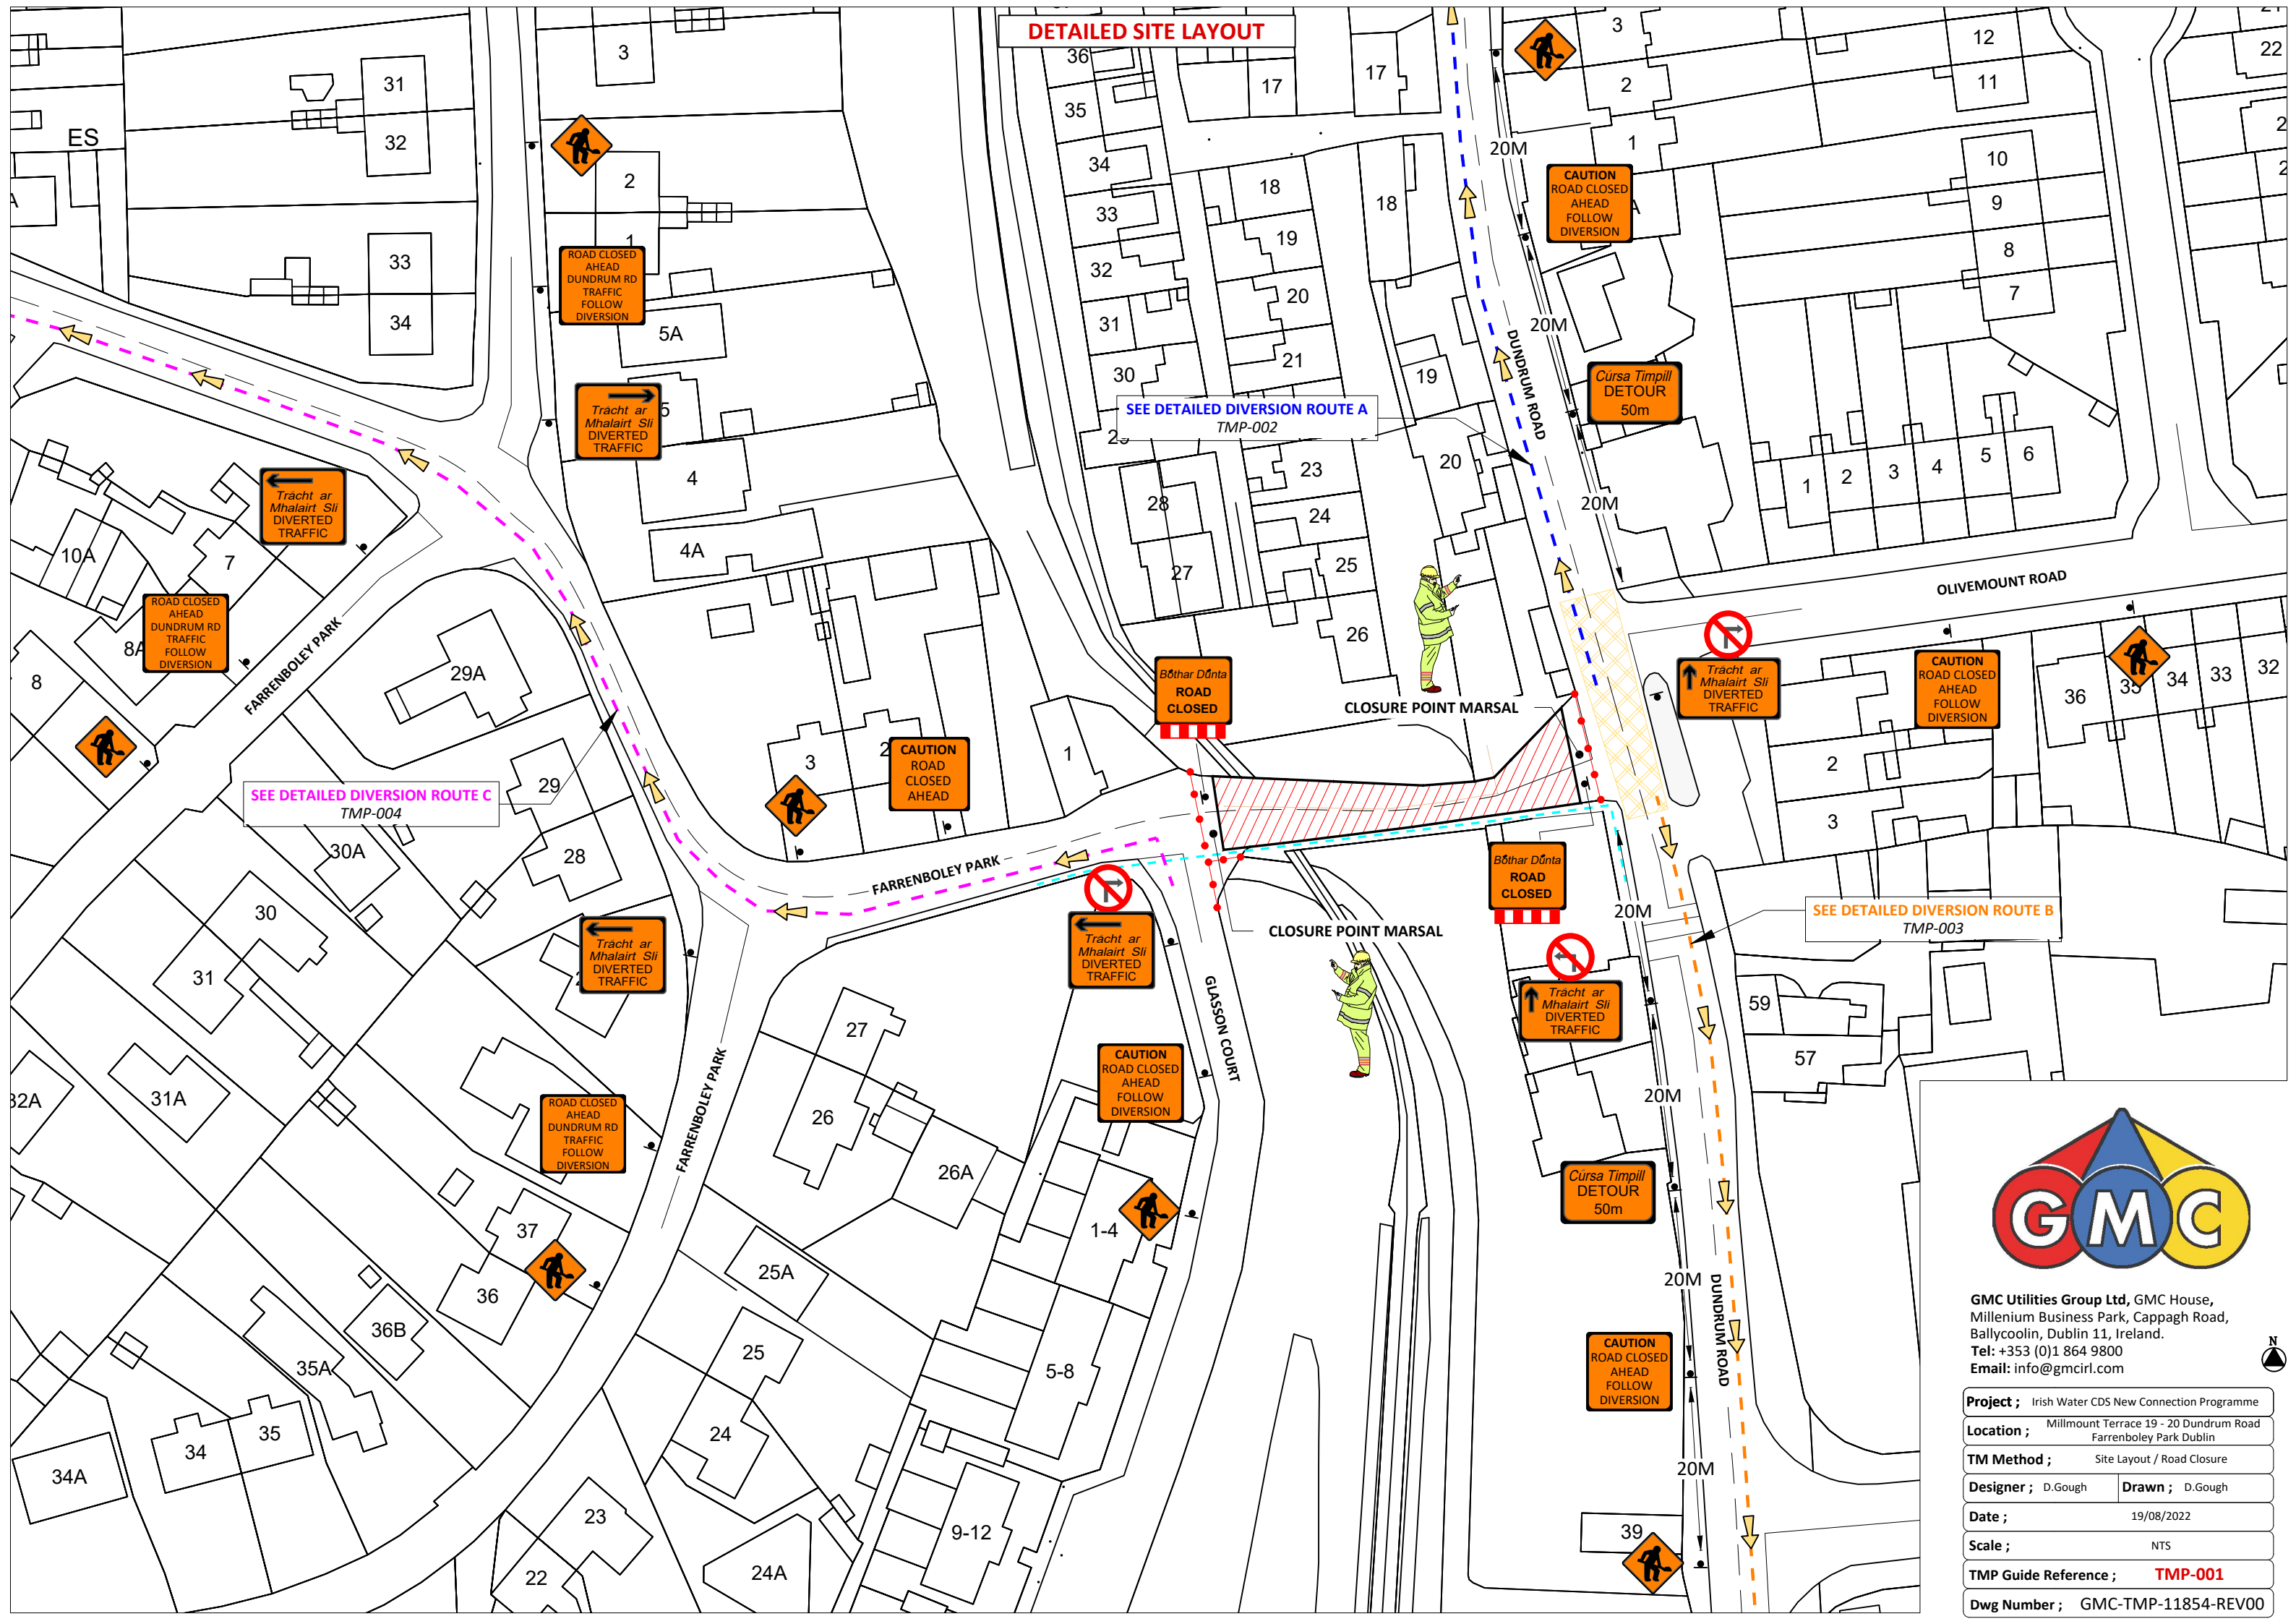

**GMC Utilities Group Ltd**, GMC House,  
Millenium Business Park, Cappagh Road,  
Ballycoolin, Dublin 11, Ireland.  
Tel: +353 (0)1 864 9800  
Email: info@gmcirl.com


<b>Project ;</b>	Irish Water CDS New Connection Programme		
<b>Location ;</b>	Millmount Terrace 19 - 20 Dundrum Road Farrenboley Park Dublin		
<b>TM Method ;</b>	Site Layout / Road Closure		
<b>Designer ;</b>	D.Gough	<b>Drawn ;</b>	D.Gough
<b>Date ;</b>	19/08/2022		
<b>Scale ;</b>	NTS		
<b>TMP Guide Reference ;</b>	<b>TMP-001</b>		
<b>Dwg Number ;</b>	GMC-TMP-11854-REV00		





**DIVERSION ROUTE A**


**SEE DETAILED SITE LAYOUT  
TMP-001**

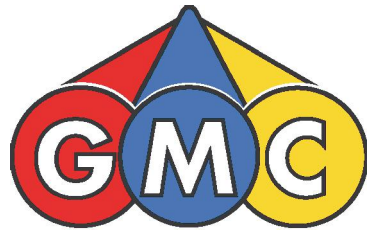

**GMC Utilities Group Ltd**, GMC House,  
Millenium Business Park, Cappagh Road,  
Ballycoolin, Dublin 11, Ireland.  
Tel: +353 (0)1 864 9800  
Email: info@gmcirl.com

<b>Project ;</b>	Irish Water CDS New Connection Programme	
<b>Location ;</b>	Millmount Terrace 19 - 20 Dundrum Road Farrenbole Park Dublin	
<b>TM Method ;</b>	Diversion Route A	
<b>Designer ;</b>	D.Gough	<b>Drawn ;</b> D.Gough
<b>Date ;</b>	19/08/2022	
<b>Scale ;</b>	NTS	
<b>TMP Guide Reference ;</b>	<b>TMP-002</b>	
<b>Dwg Number ;</b>	GMC-TMP-11855-REV00	



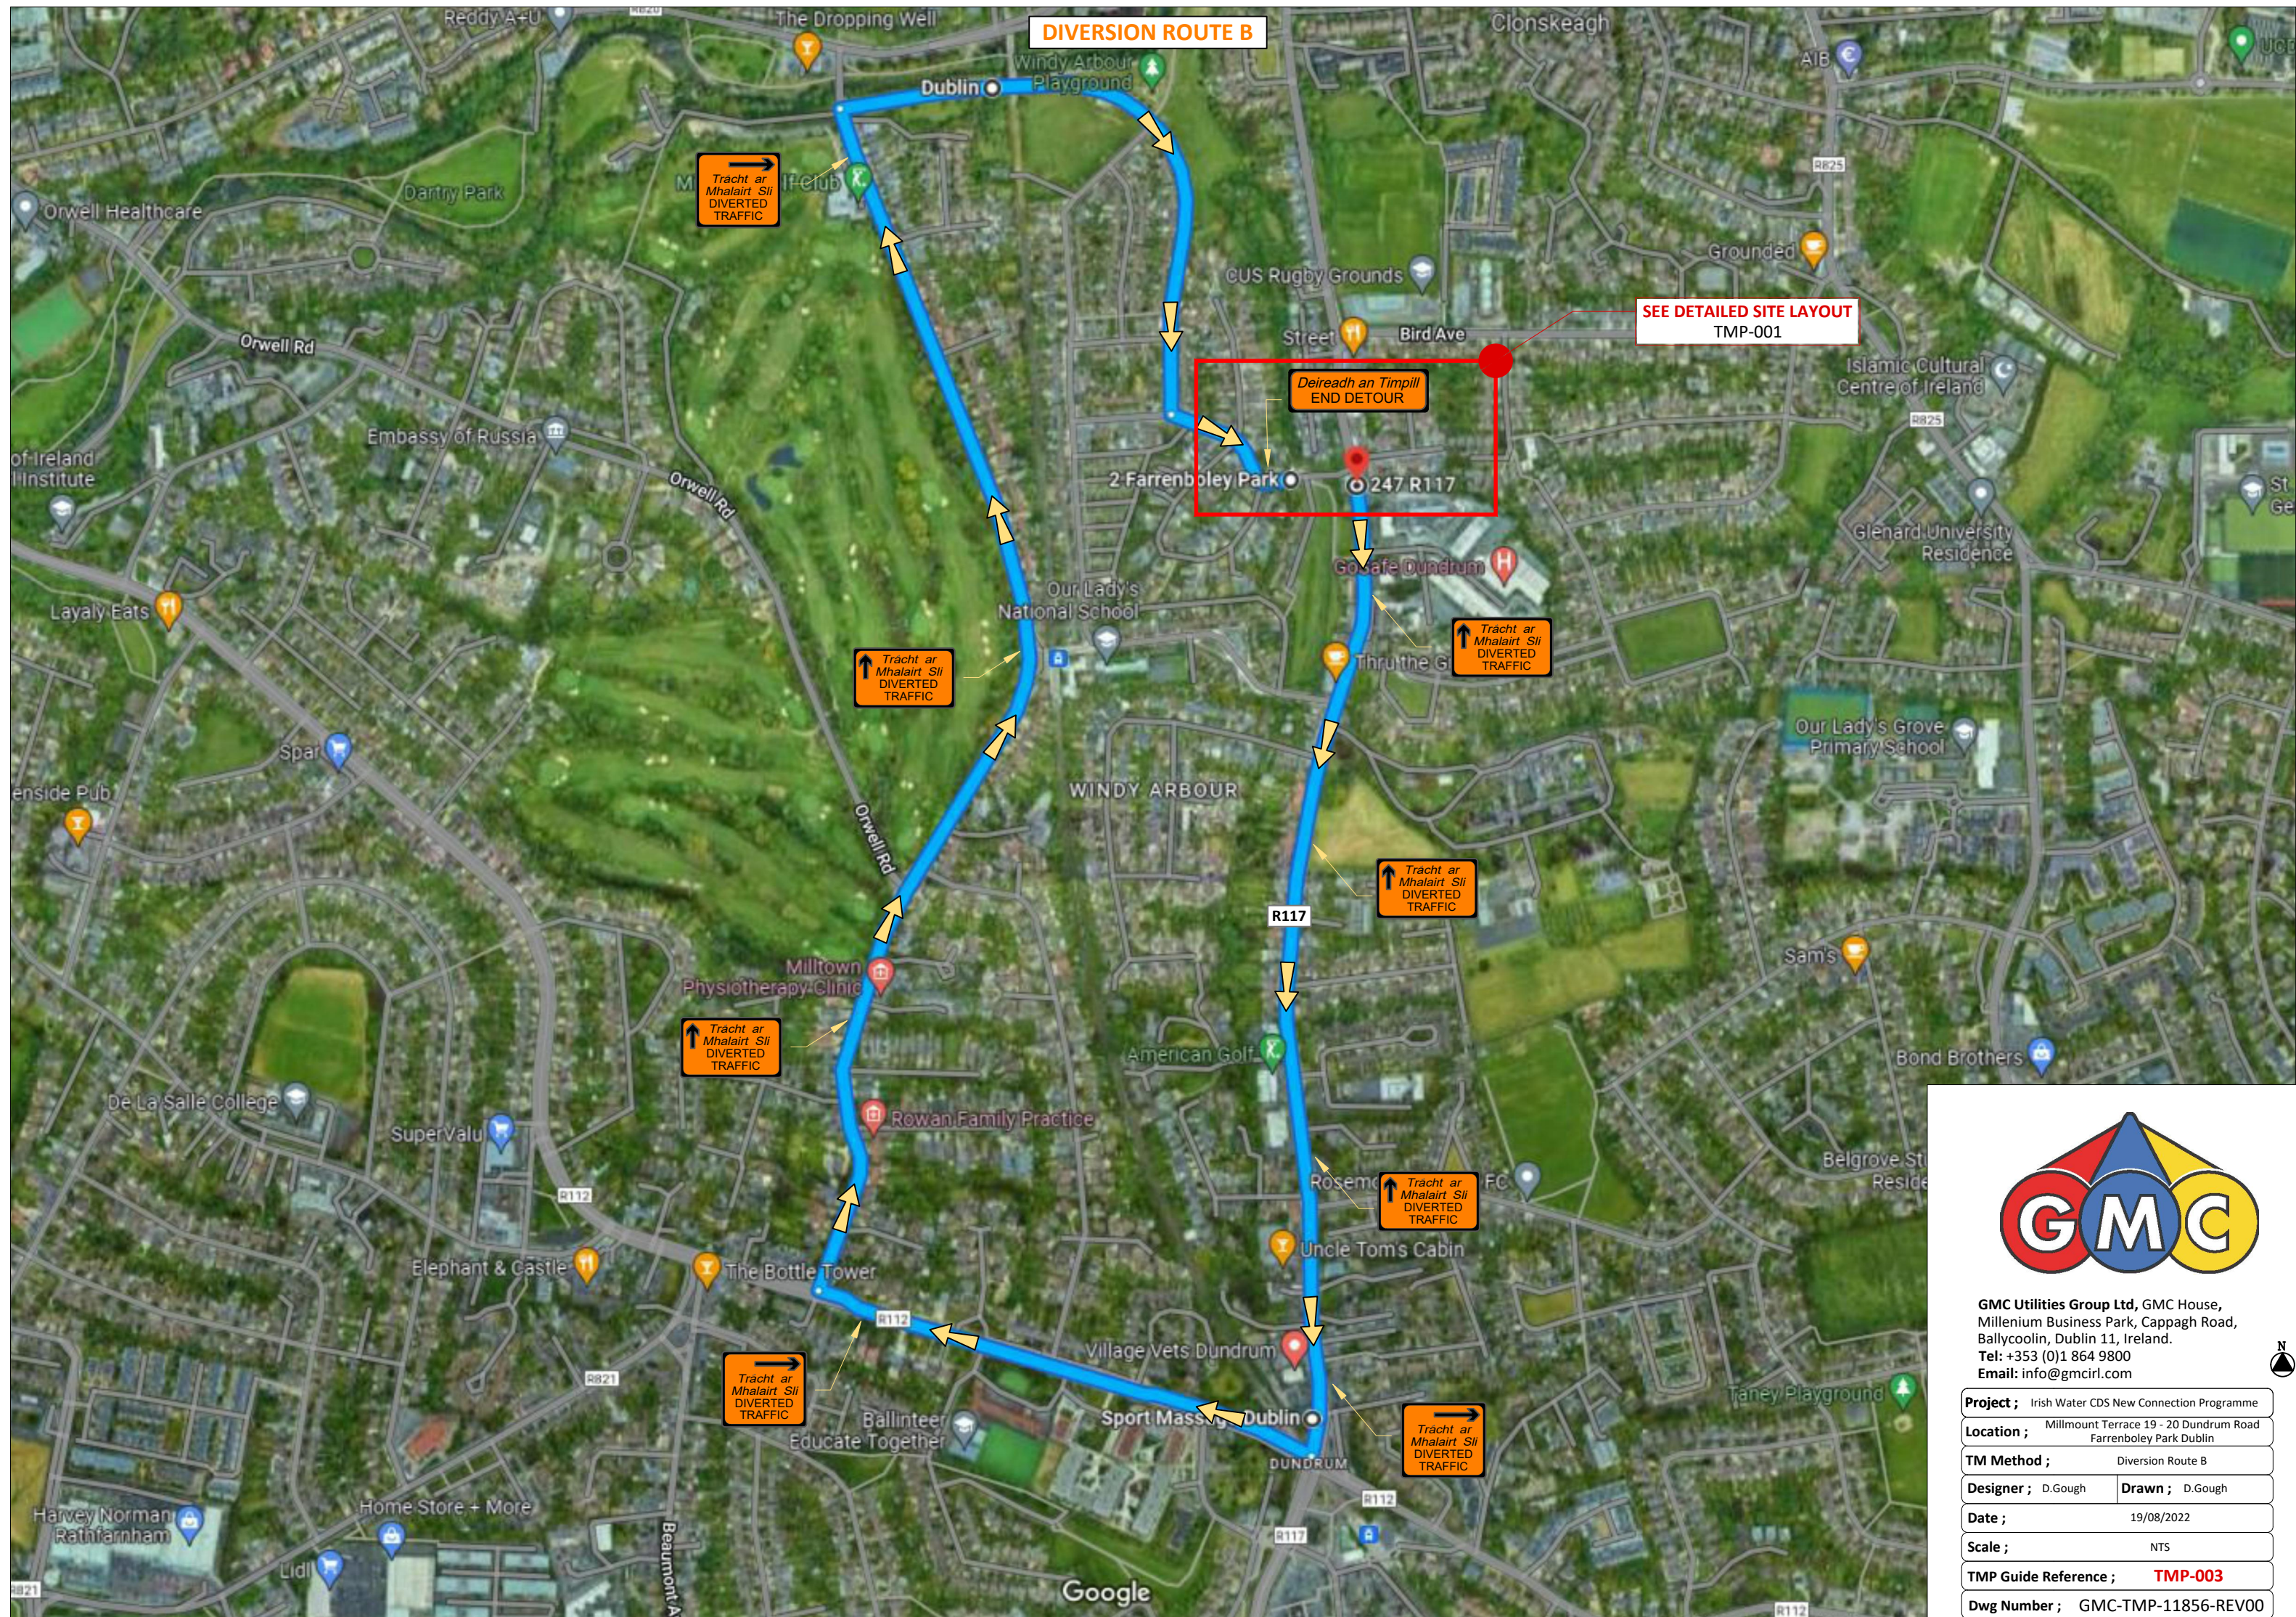

GMC Utilities Group Ltd, GMC House,  
Millenium Business Park, Cappagh Road,  
Ballycoolin, Dublin 11, Ireland.  
Tel: +353 (0)1 864 9800  
Email: info@gmcirl.com

<b>Project ;</b>	Irish Water CDS New Connection Programme	
<b>Location ;</b>	Millmount Terrace 19 - 20 Dundrum Road Farrenboley Park Dublin	
<b>TM Method ;</b>	Diversion Route B	
<b>Designer ;</b>	D.Gough	<b>Drawn ;</b> D.Gough
<b>Date ;</b>	19/08/2022	
<b>Scale ;</b>	NTS	
<b>TMP Guide Reference ;</b>	<b>TMP-003</b>	
<b>Dwg Number ;</b>	GMC-TMP-11856-REV00	



