



- Legend
- Carriageway
 - Proposed Footpath
 - Cycle Track
 - Shared Path
 - Raised Table
 - Grass Area/Verge
 - 'Cycle Street' (red coloured pavement)
 - 'Cycle Street' at-grade Textured Strip

P03	29/01/24	ES	JF	JF
P02	10/01/24	ES	JF	JF
P01	06/10/23	ES	JF	JF
Issue	Date	By	Chkd	Appd

Client
Dun Laoghaire Rathdown
County Council

Job Title
Cherrywood to Rathmichael Manor
Rapid Build Cycle Scheme

Scale at A1
1:1000
Discipline
Planning



ARUP

Arup, 50 Ringsend Road
Dublin 4
Tel +353(0)1 233 4455 Fax +353(0)1 668 3169
www.arup.ie


Drawing Title
General Arrangement - Overview

Drawing Status
S2 - Suitable for Information

Job No
278406-00
Drawing No
CSG-ARUP-ZZZZ-DR-CH-0100
Issue
P03

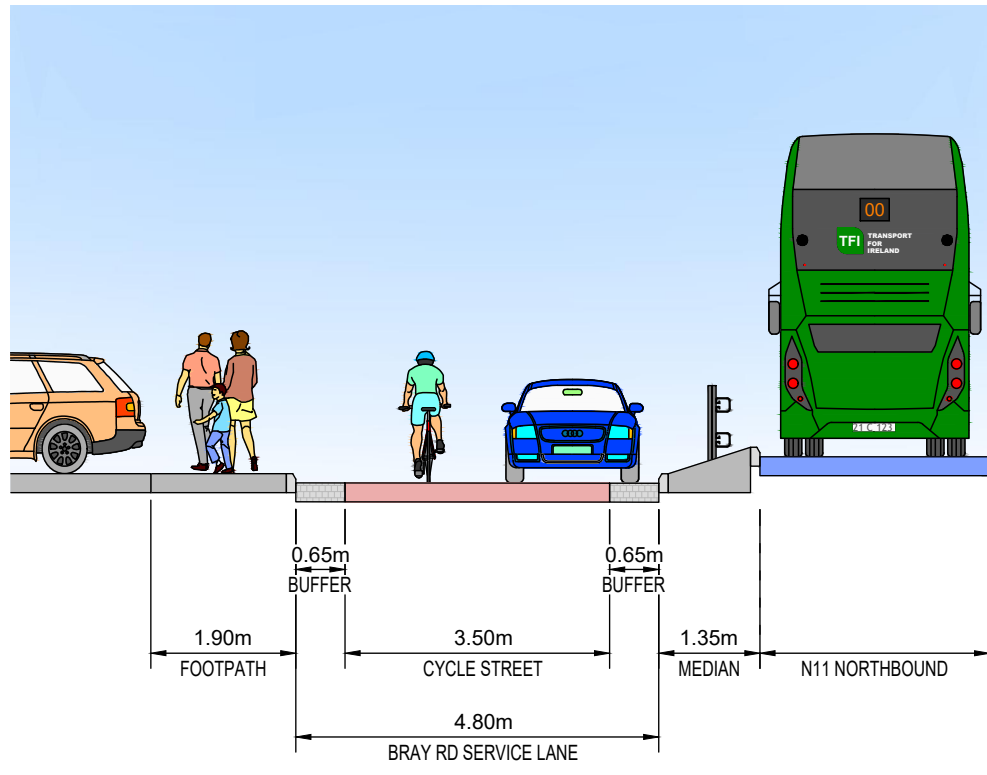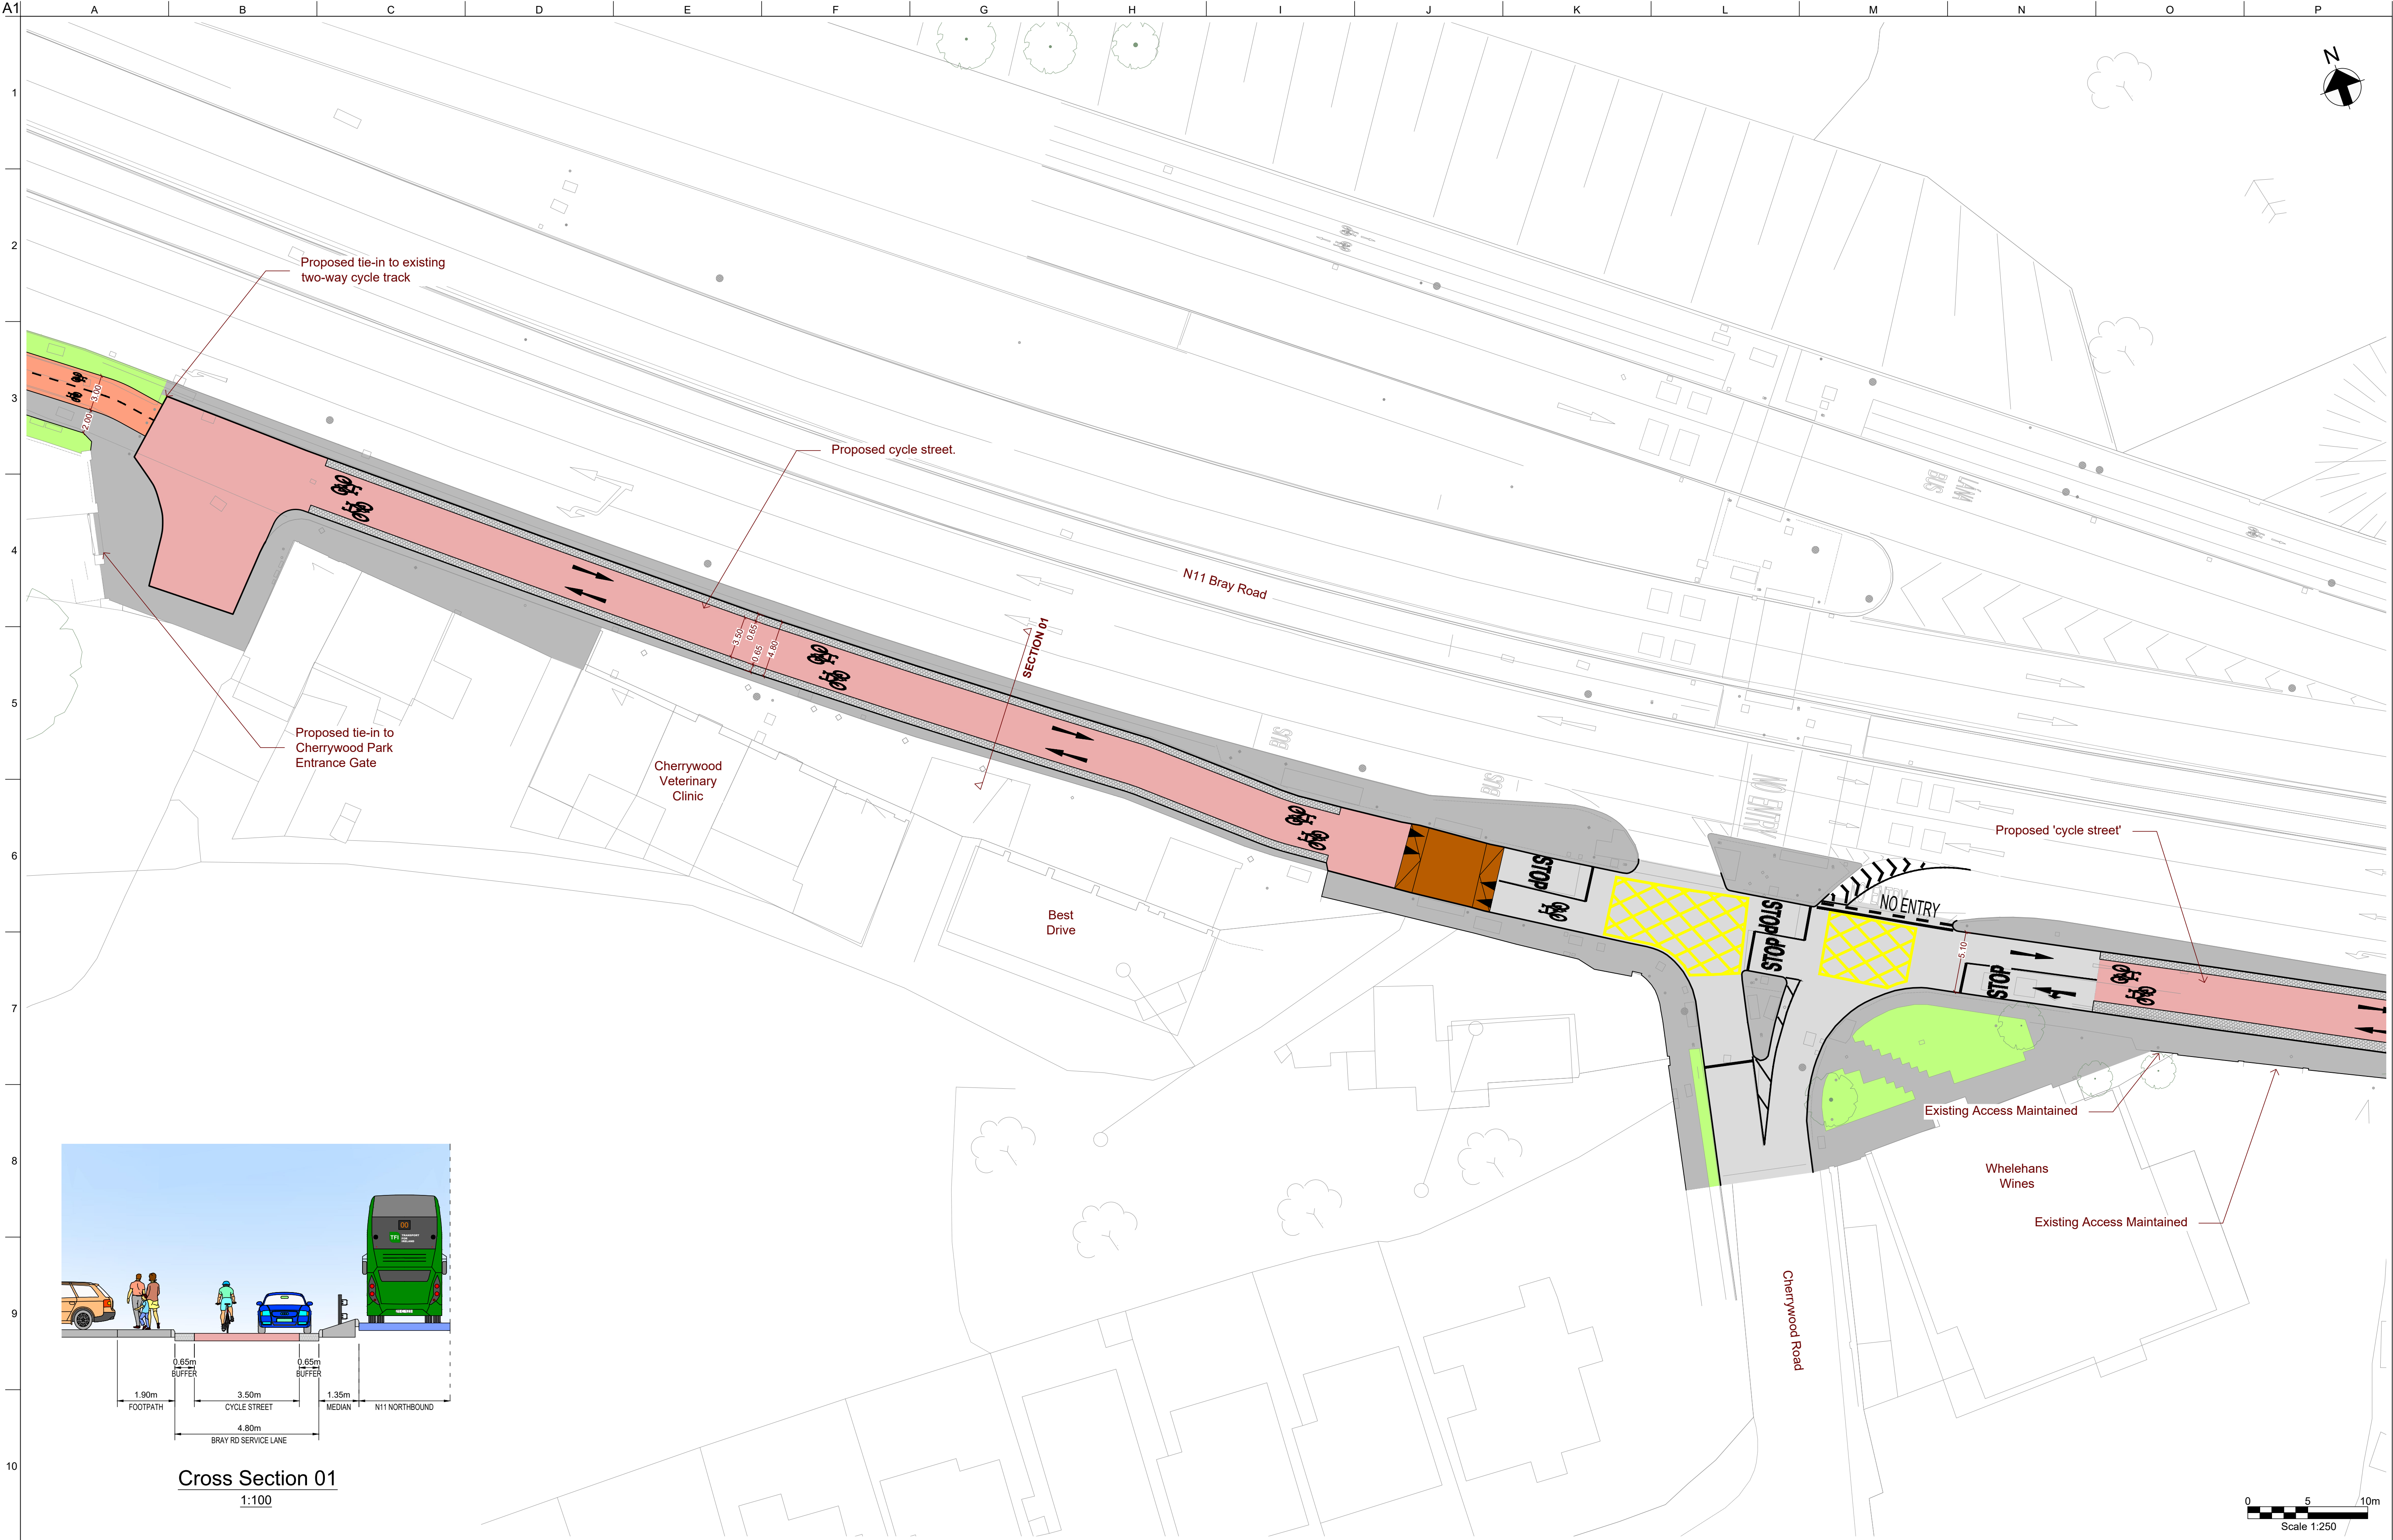

Cross Section 01
1:100

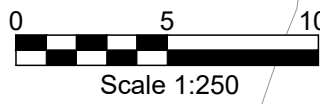

- Legend
- Carriageway
 - Proposed Footpath
 - Cycle Track
 - Shared Path
 - Raised Table
 - Grass Area/Verge
 - 'Cycle Street' (red coloured pavement)
 - 'Cycle Street' at-grade Textured Strip

P03	29/01/24	ES	JF	JF
P02	10/01/24	ES	JF	JF
P01	06/10/23	ES	JF	JF
Issue	Date	By	Chkd	Appd

Client
Dun Laoghaire Rathdown
County Council

Job Title
Cherrywood to Rathmichael Manor
Rapid Build Cycle Scheme

Scale at A1
1:250

Discipline
Planning

ARUP

Arup, 50 Ringsend Road
Dublin 4
Tel +353(0)1 233 4455 Fax +353(0)1 668 3169
www.arup.ie



Drawing Title
General Arrangement
Sheet 1 of 4

Drawing Status
S2 - Suitable for Information

Job No
278406-00

Drawing No
CSG-ARUP-ZZZZ-DR-CH-0101

Issue
P03

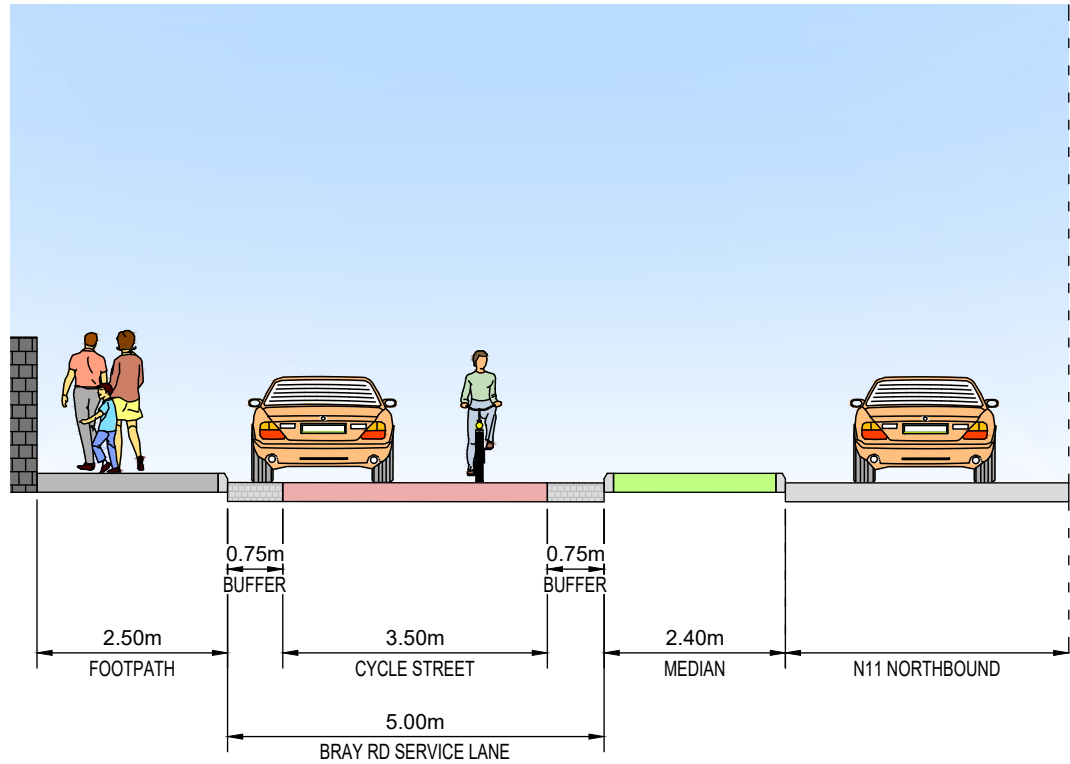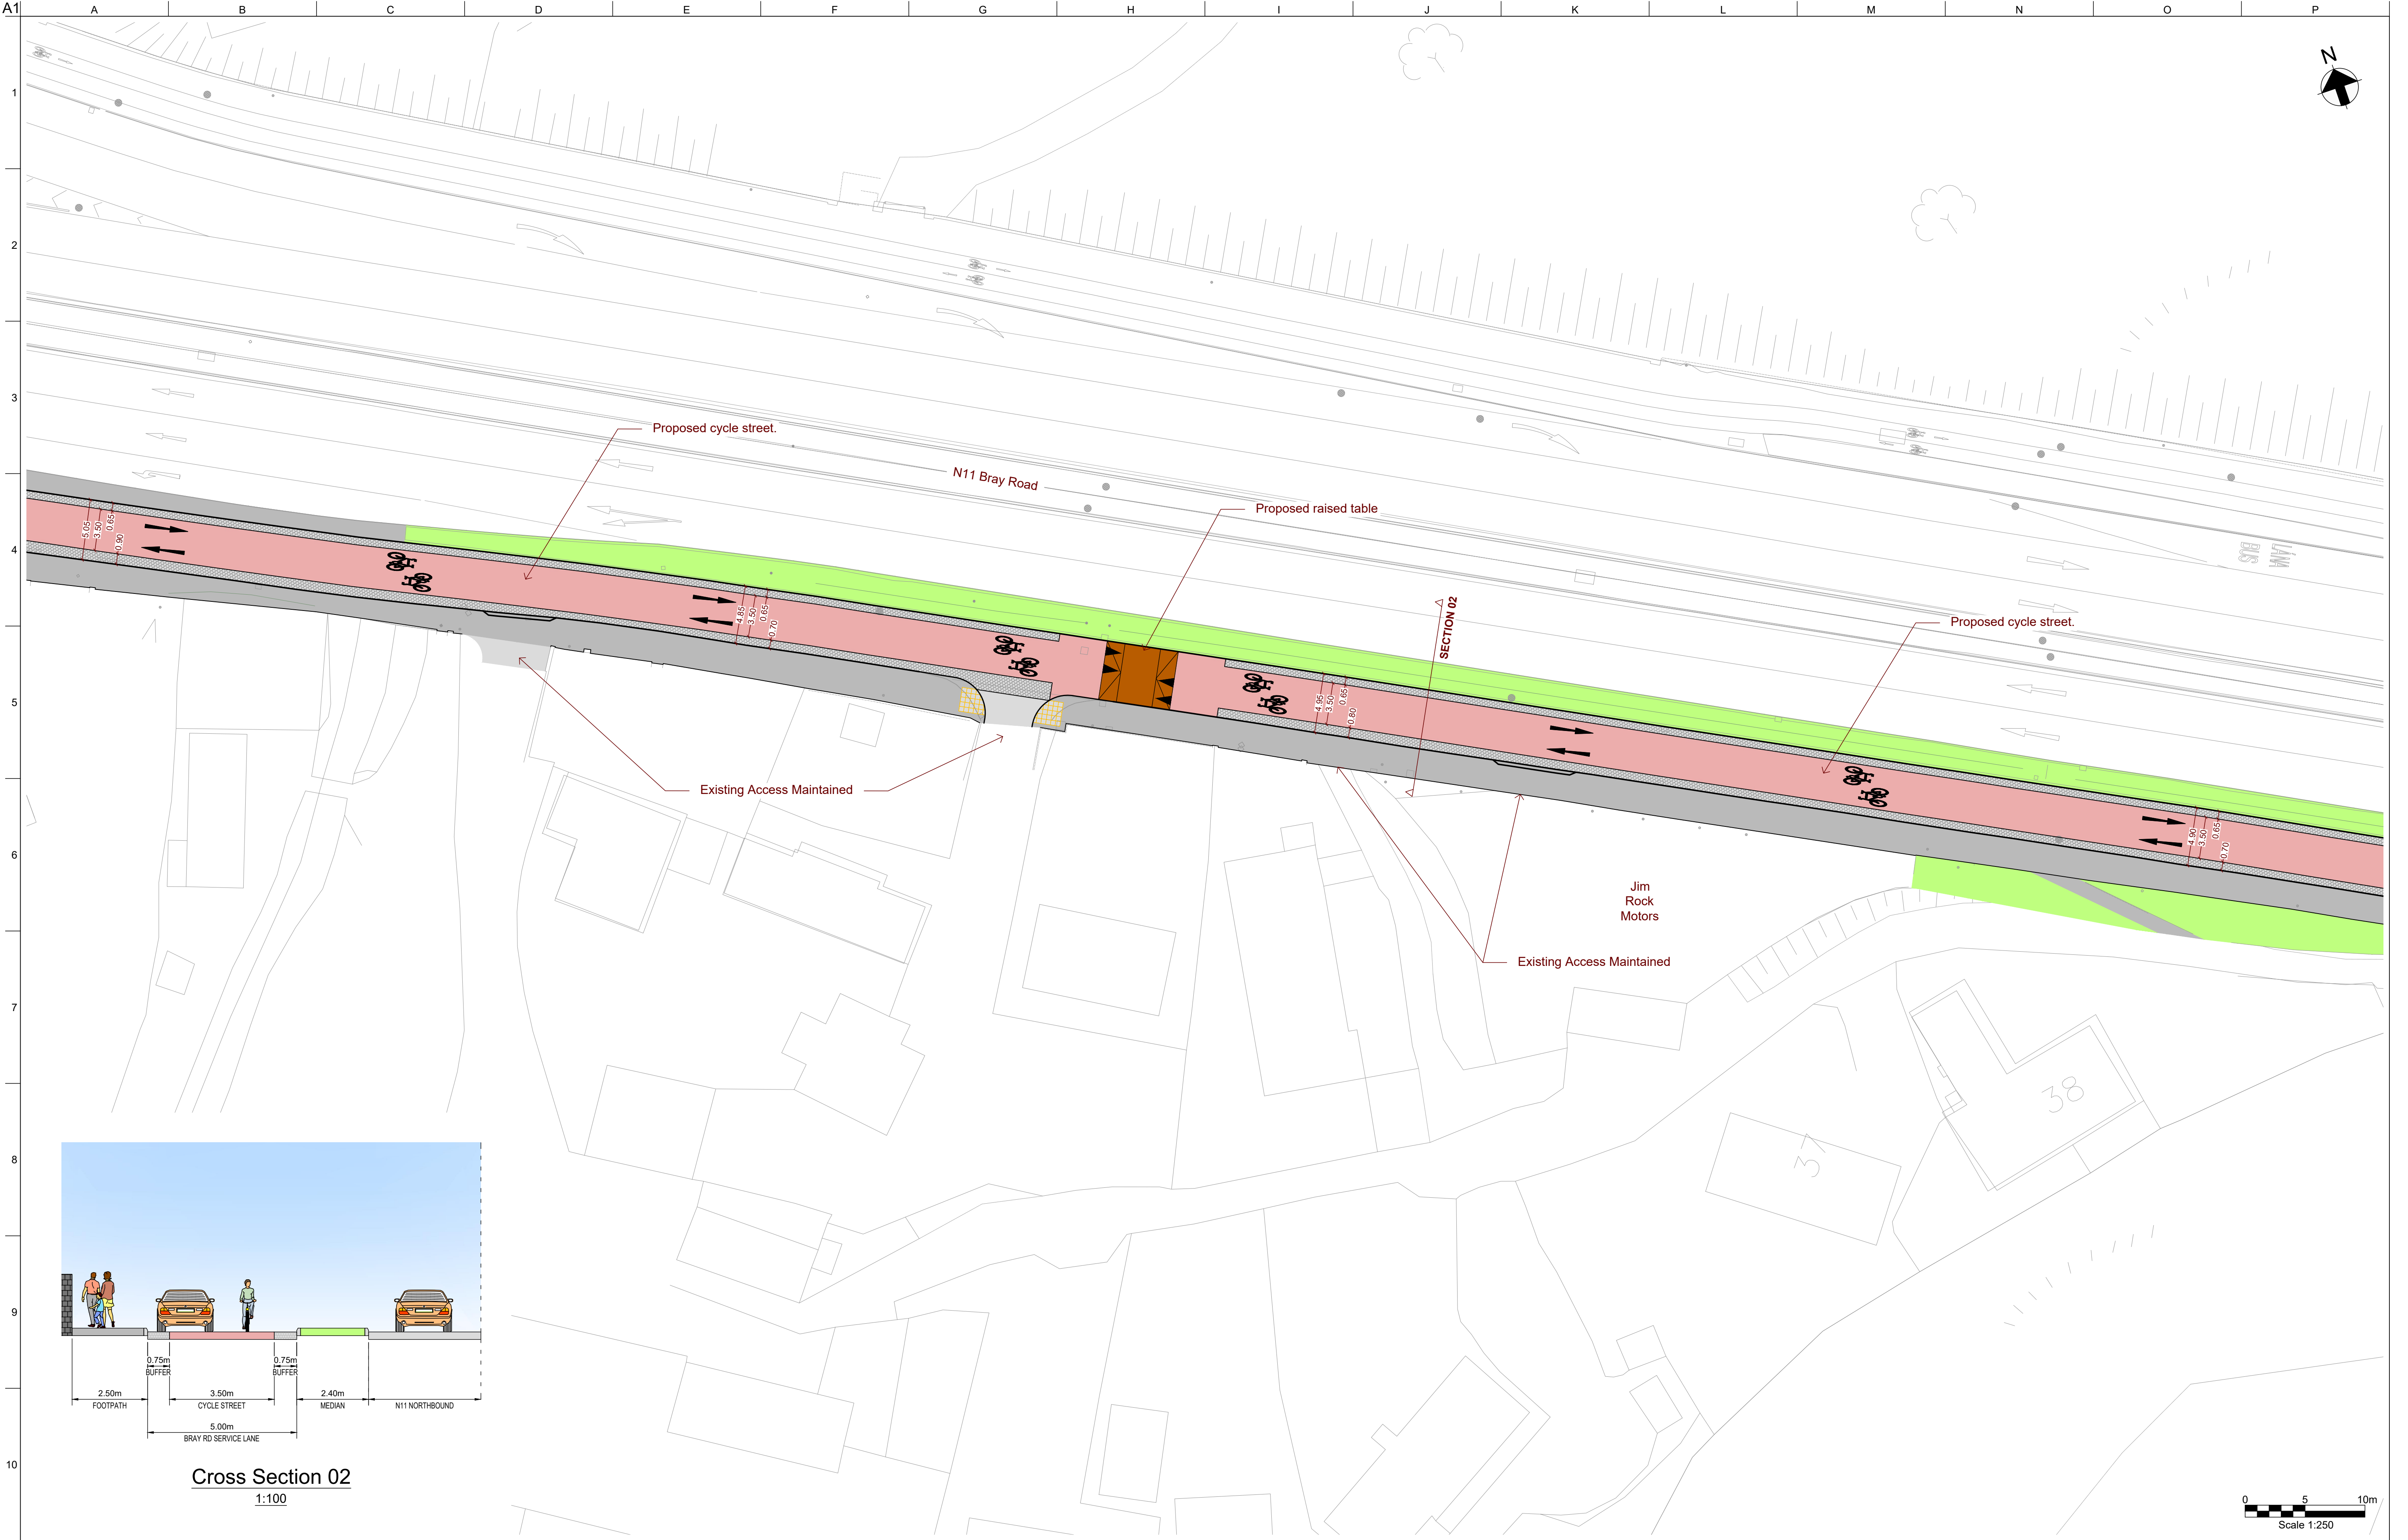

- Legend
- Carriageway
 - Proposed Footpath
 - Cycle Track
 - Shared Path
 - Raised Table
 - Grass Area/Verge
 - 'Cycle Street' (red coloured pavement)
 - 'Cycle Street' at-grade Textured Strip

P03	29/01/24	ES	JF	JF
P02	10/01/24	ES	JF	JF
P01	06/10/23	ES	JF	JF
Issue	Date	By	Chkd	Appd

Client
Dun Laoghaire Rathdown
County Council

Job Title
Cherrywood to Rathmichael Manor
Rapid Build Cycle Scheme

Scale at A1
1:250

Discipline
Planning




ARUP

Arup, 50 Ringsend Road
Dublin 4
Tel +353(0)1 233 4455 Fax +353(0)1 668 3169
www.arup.ie

Drawing Title
General Arrangement
Sheet 2 of 4

Drawing Status
S2 - Suitable for Information

Job No 278406-00	Drawing No CSG-ARUP-ZZ-ZZ-DR-CH-0102	Issue P03
----------------------------	--	---------------------

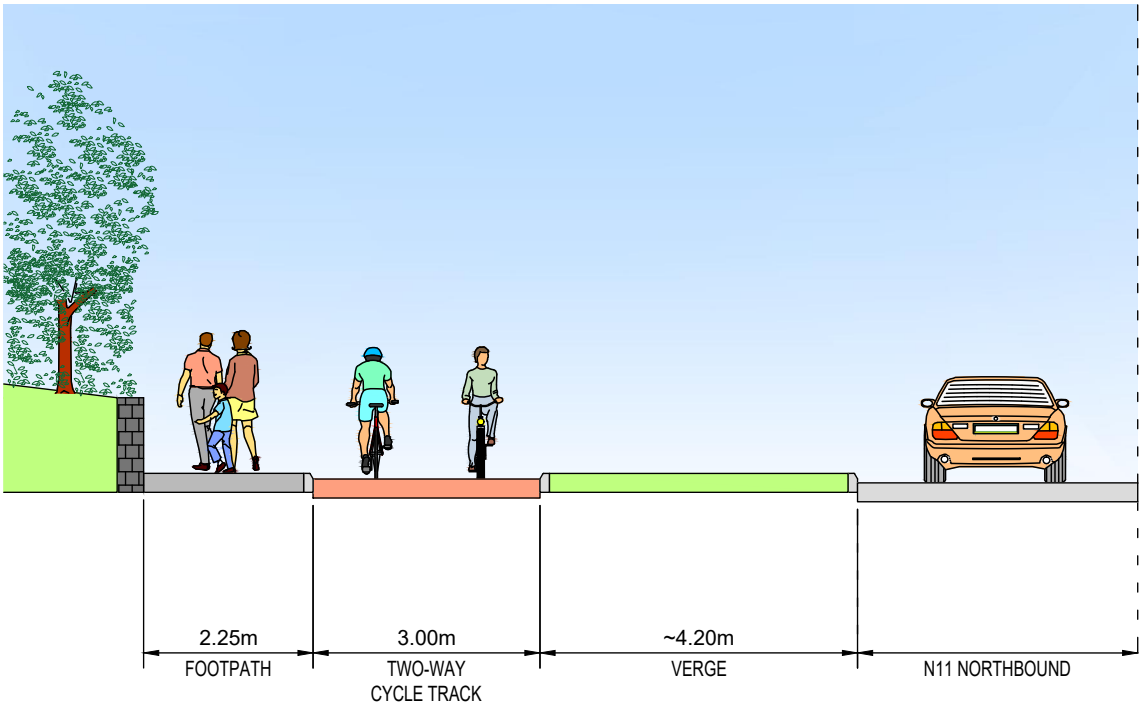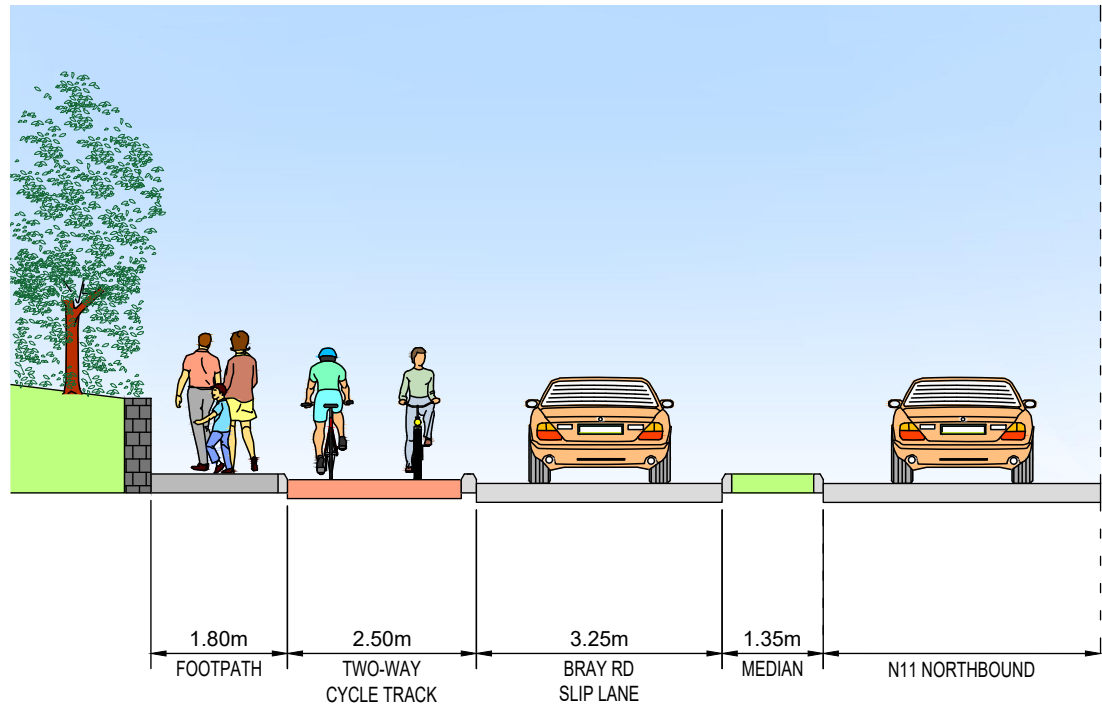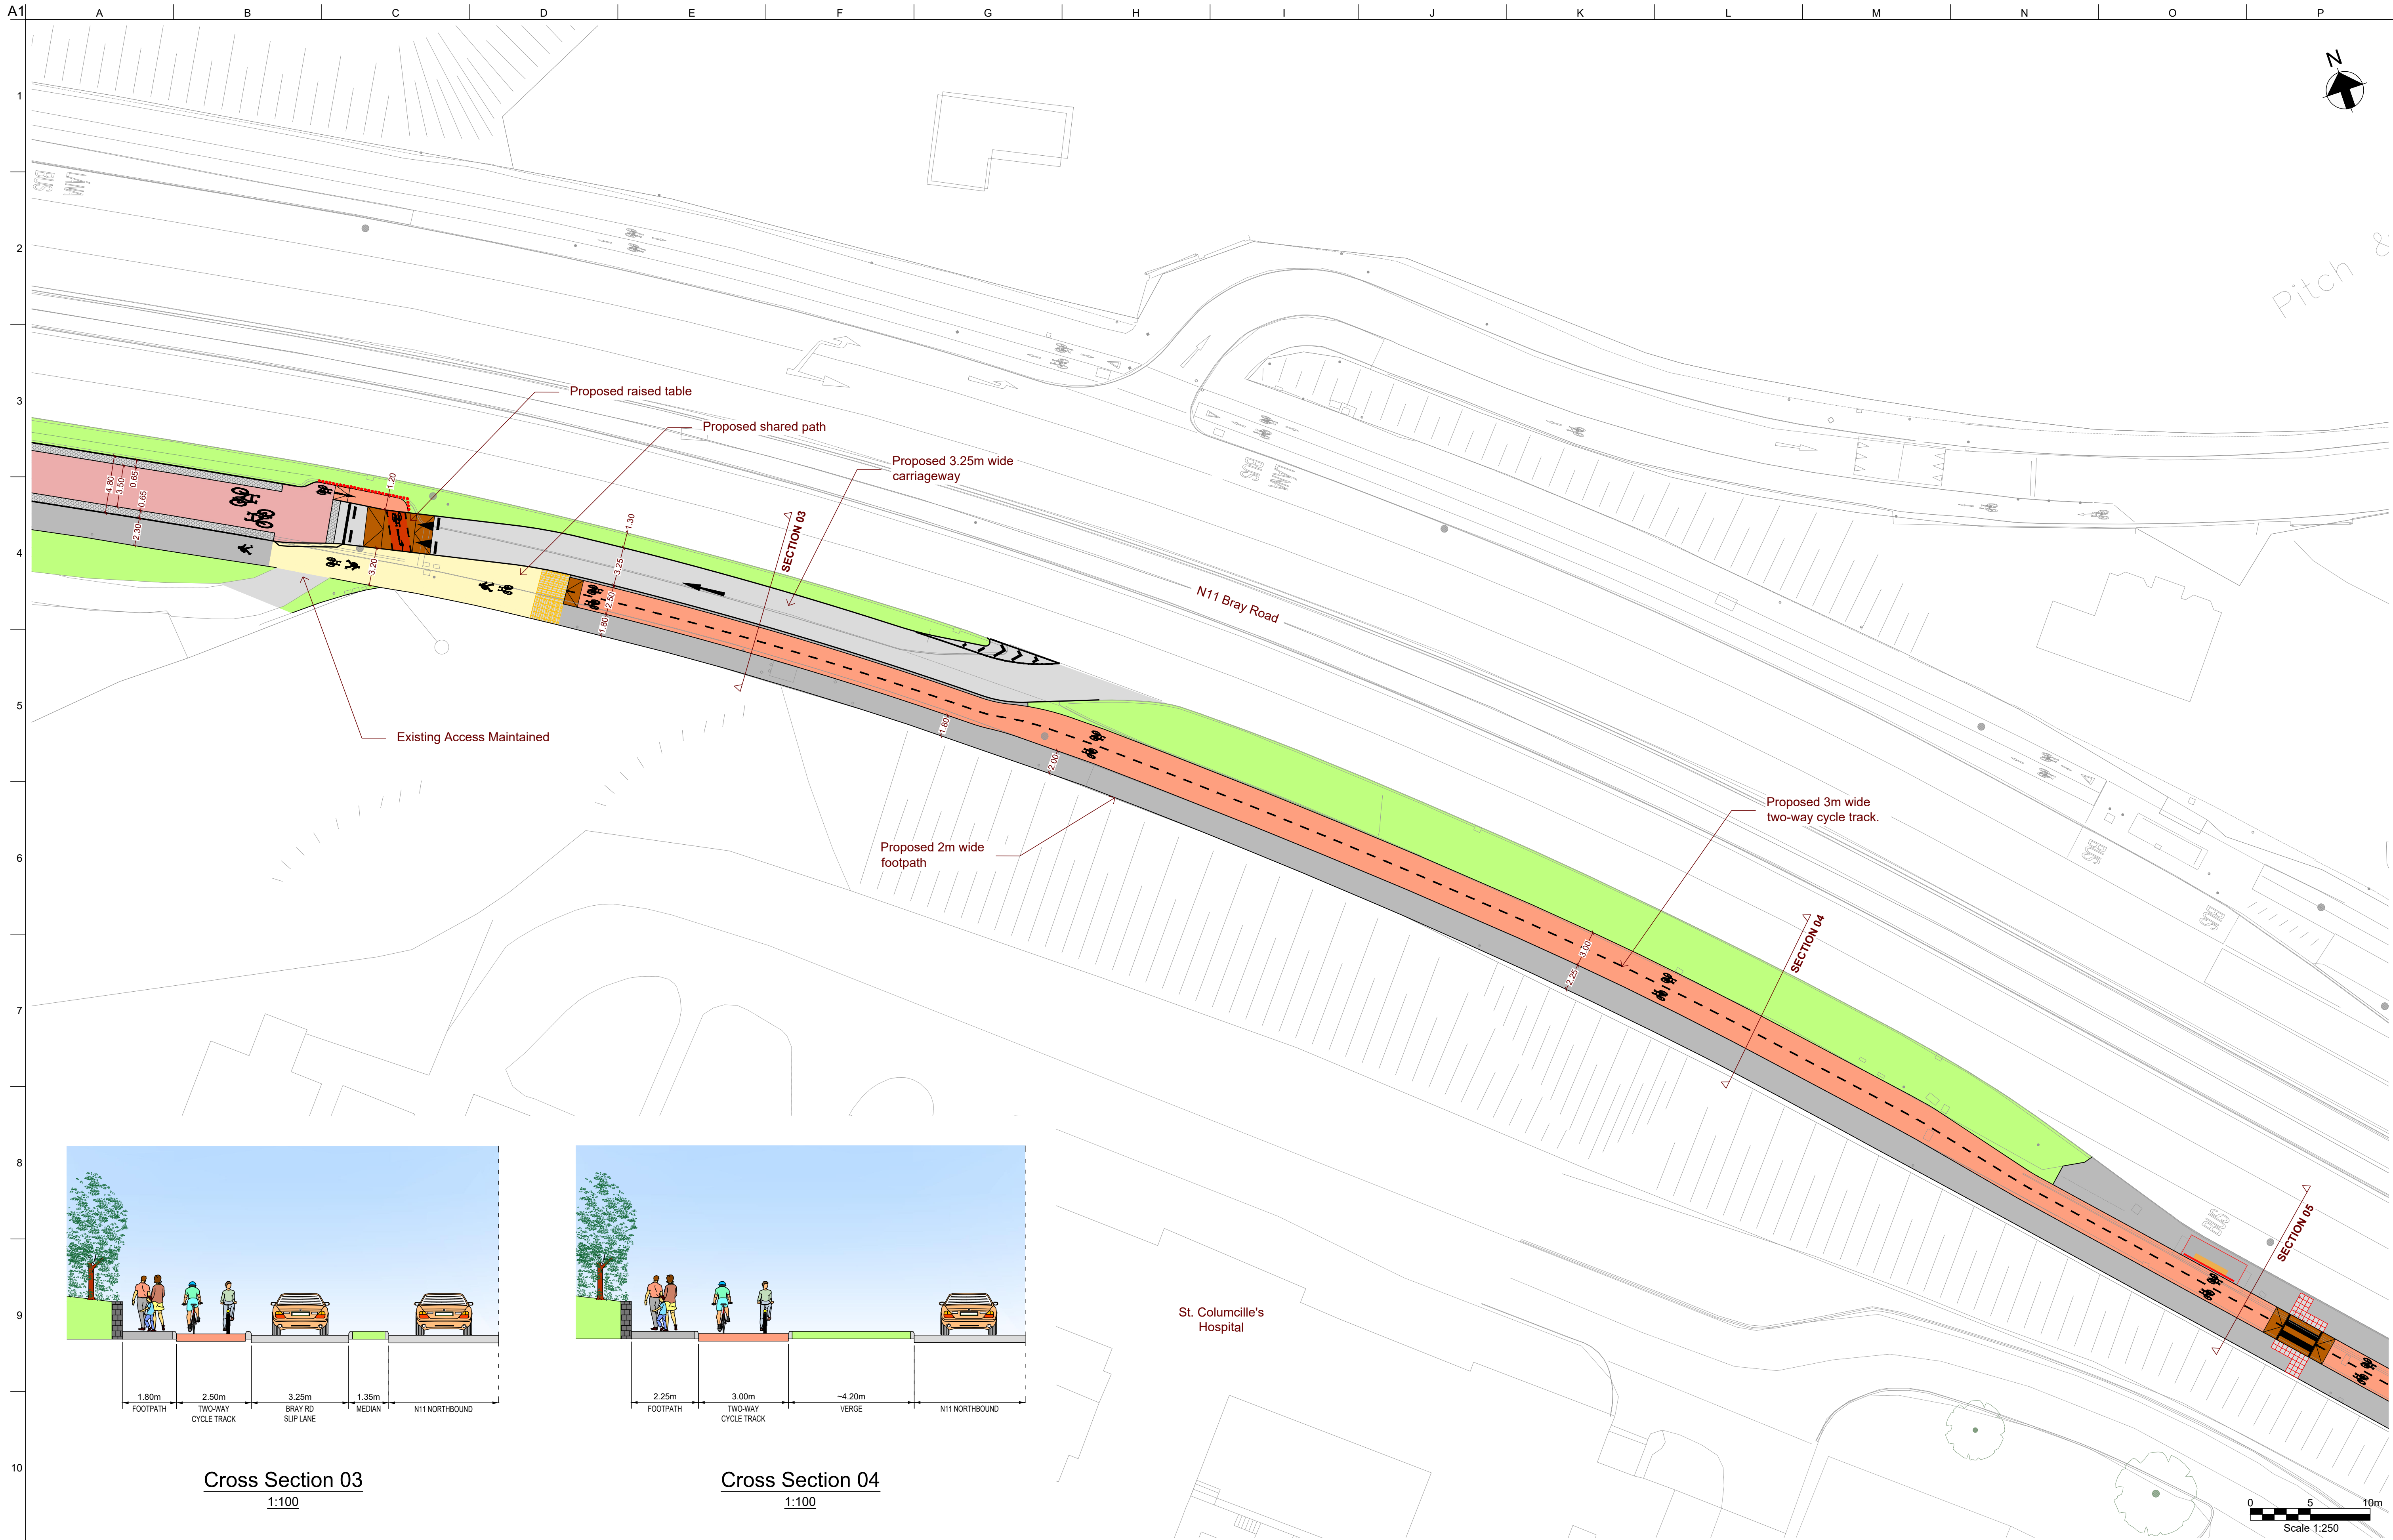

- Legend
- Carriageway
 - Proposed Footpath
 - Cycle Track
 - Shared Path
 - Raised Table
 - Grass Area/Verge
 - 'Cycle Street' (red coloured pavement)
 - 'Cycle Street' at-grade Textured Strip

P03	29/01/24	ES	JF	JF
P02	10/01/24	ES	JF	JF
P01	06/10/23	ES	JF	JF
Issue	Date	By	Chkd	Appd

Client
Dun Laoghaire Rathdown
County Council

Job Title
Cherrywood to Rathmichael Manor
Rapid Build Cycle Scheme

Scale at A1
1:250
Discipline
Planning


ARUP

Arup, 50 Ringsend Road
Dublin 4
Tel +353(0)1 233 4455 Fax +353(0)1 668 3169
www.arup.ie

Drawing Title
General Arrangement
Sheet 3 of 4

Drawing Status
S2 - Suitable for Information

Job No
278406-00
Drawing No
CSG-ARUP-ZZ-ZZ-DR-CH-0103
Issue
P03

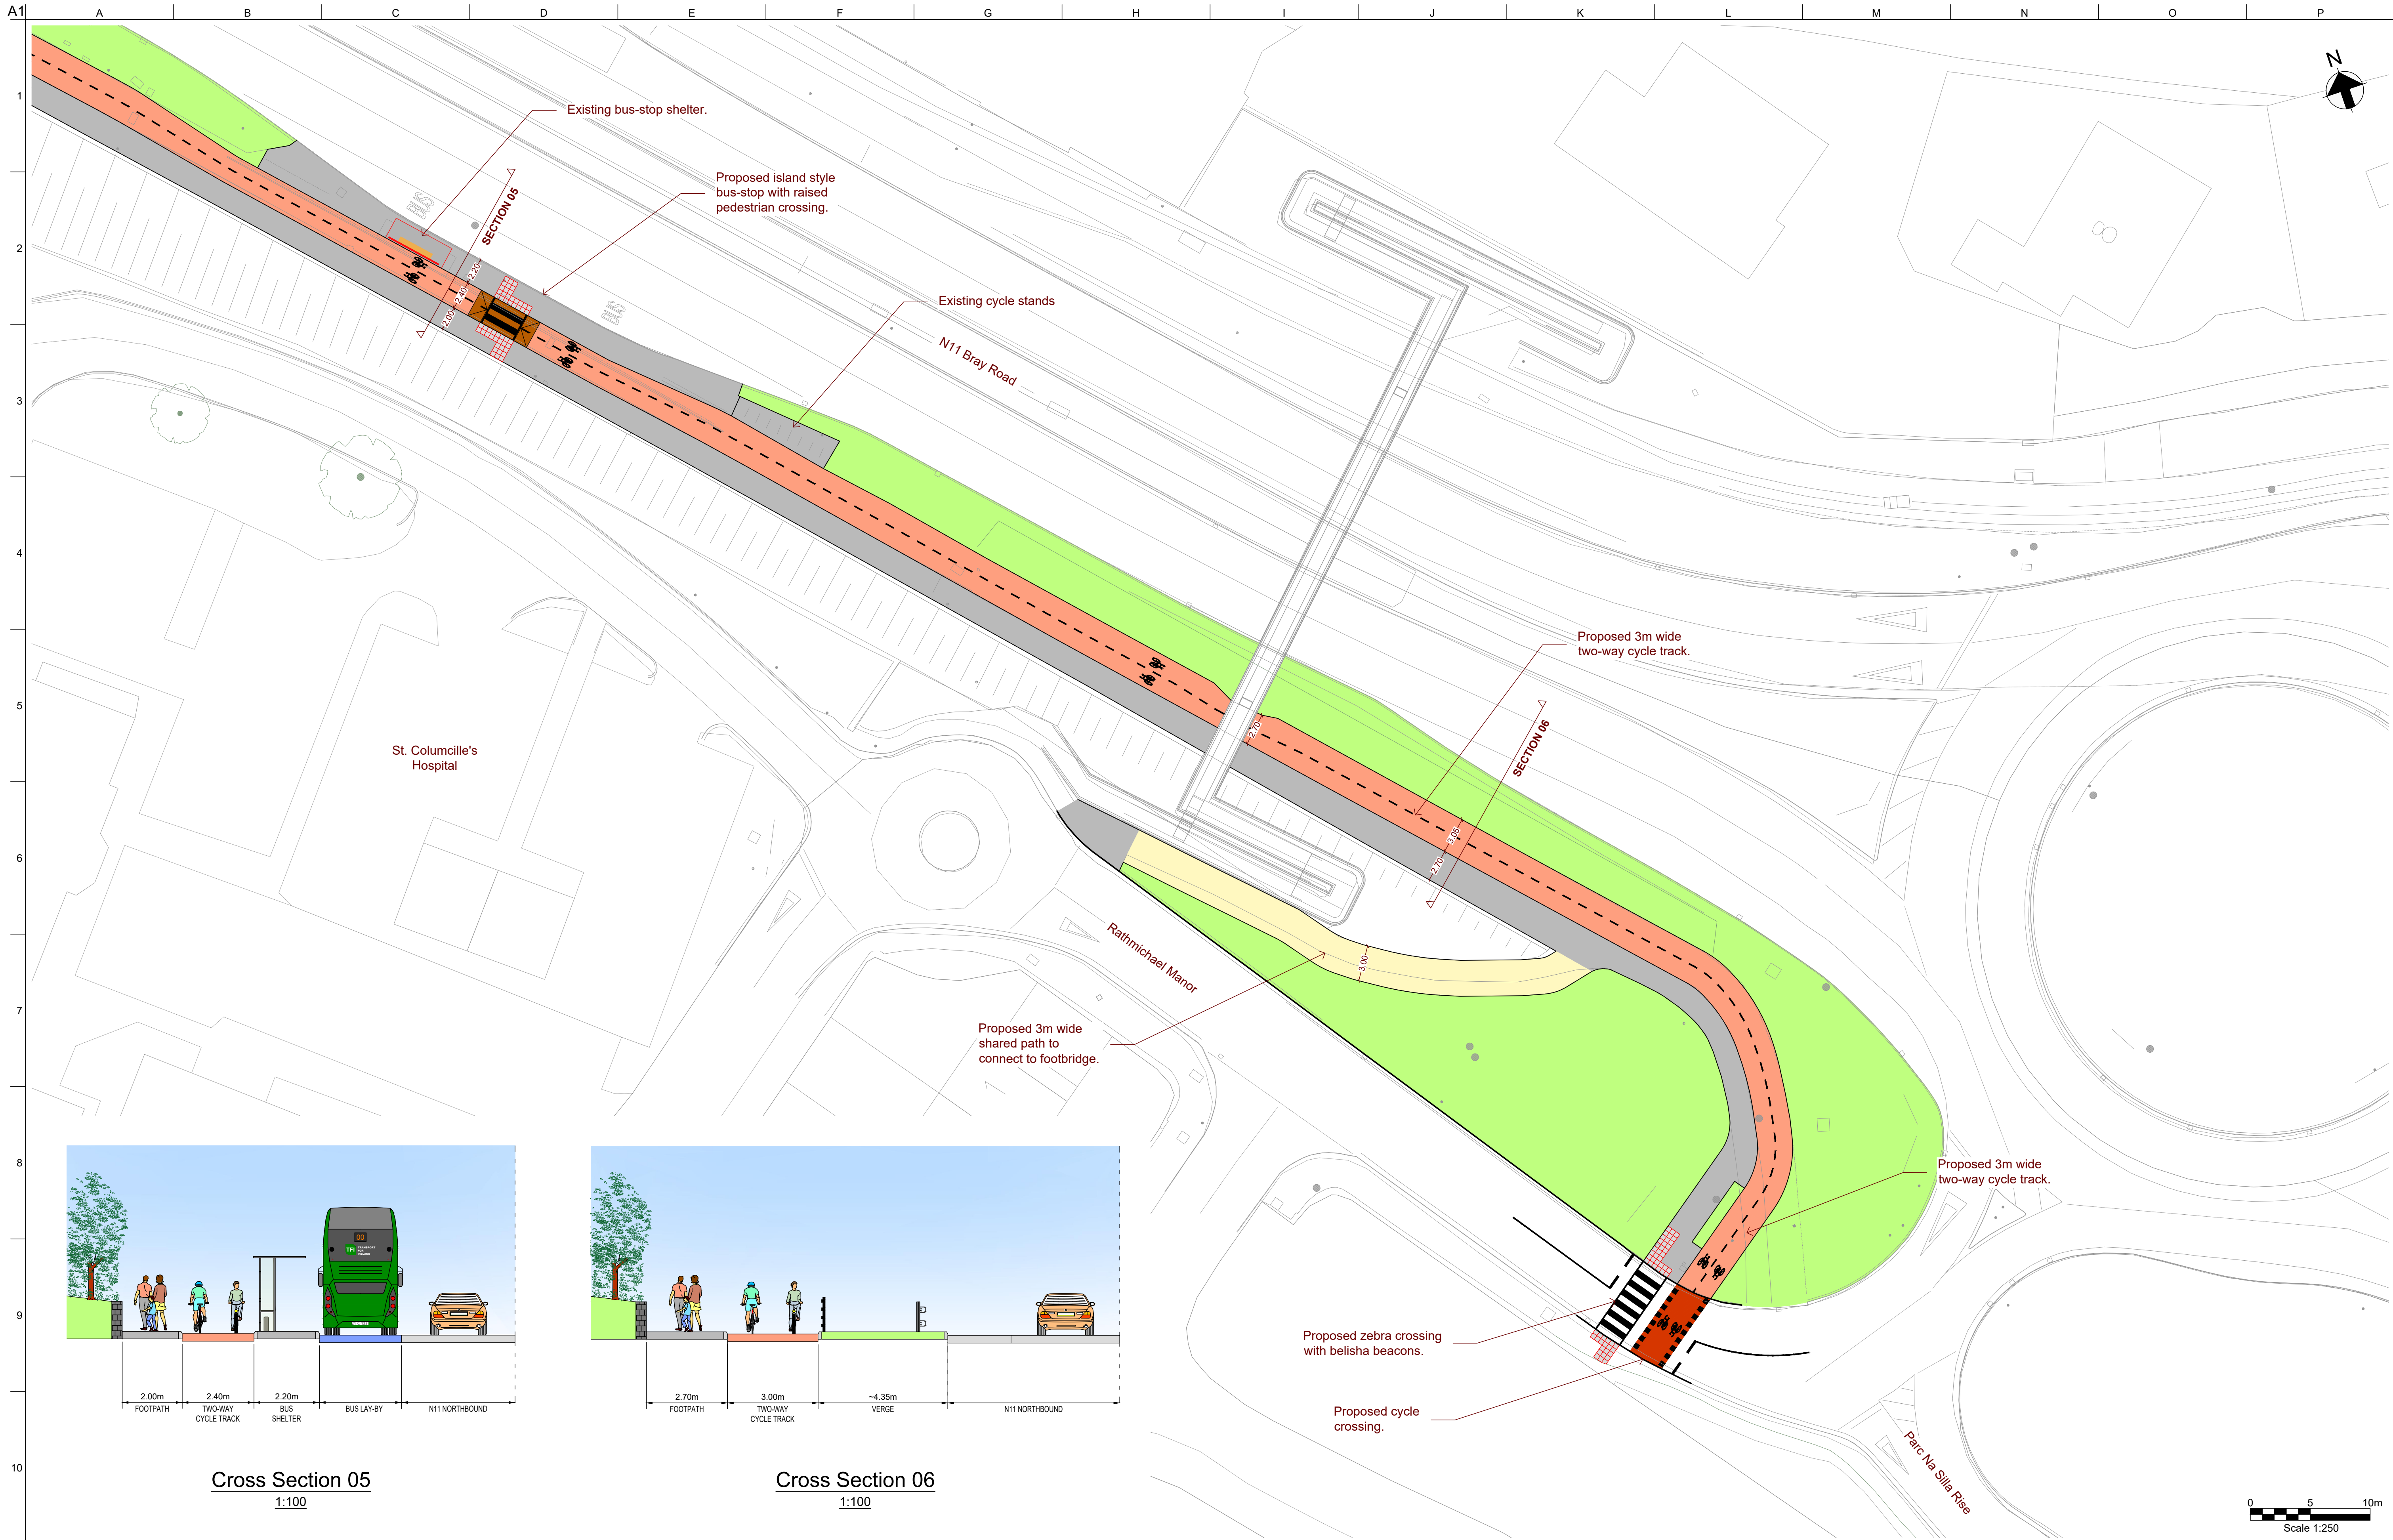

Legend

- Carriageway
- Proposed Footpath
- Cycle Track
- Shared Path
- Raised Table
- Grass Area/Verge
- 'Cycle Street' (red coloured pavement)
- 'Cycle Street' at-grade Textured Strip

P03	29/01/24	ES	JF	JF
P02	10/01/24	ES	JF	JF
P01	06/10/23	ES	JF	JF
Issue	Date	By	Chkd	Appd

Client

Dun Laoghaire Rathdown
County Council

Job Title

Cherrywood to Rathmichael Manor
Rapid Build Cycle Scheme

Scale at A1: 1:250

Discipline: Planning

ARUP

Arup, 50 Ringsend Road
Dublin 4
Tel +353(0)1 233 4455 Fax +353(0)1 668 3169
www.arup.ie

Drawing Title

General Arrangement
Sheet 4 of 4

Drawing Status

S2 - Suitable for Information

Job No	Drawing No	Issue
278406-00	CSG-ARUP-ZZ-ZZ-DR-CH-0104	P03