


File Name: R222-Projects\224110-DLR-CE-00460-00470-DL1-Phase_1-General_Arrangement_P02.dwg

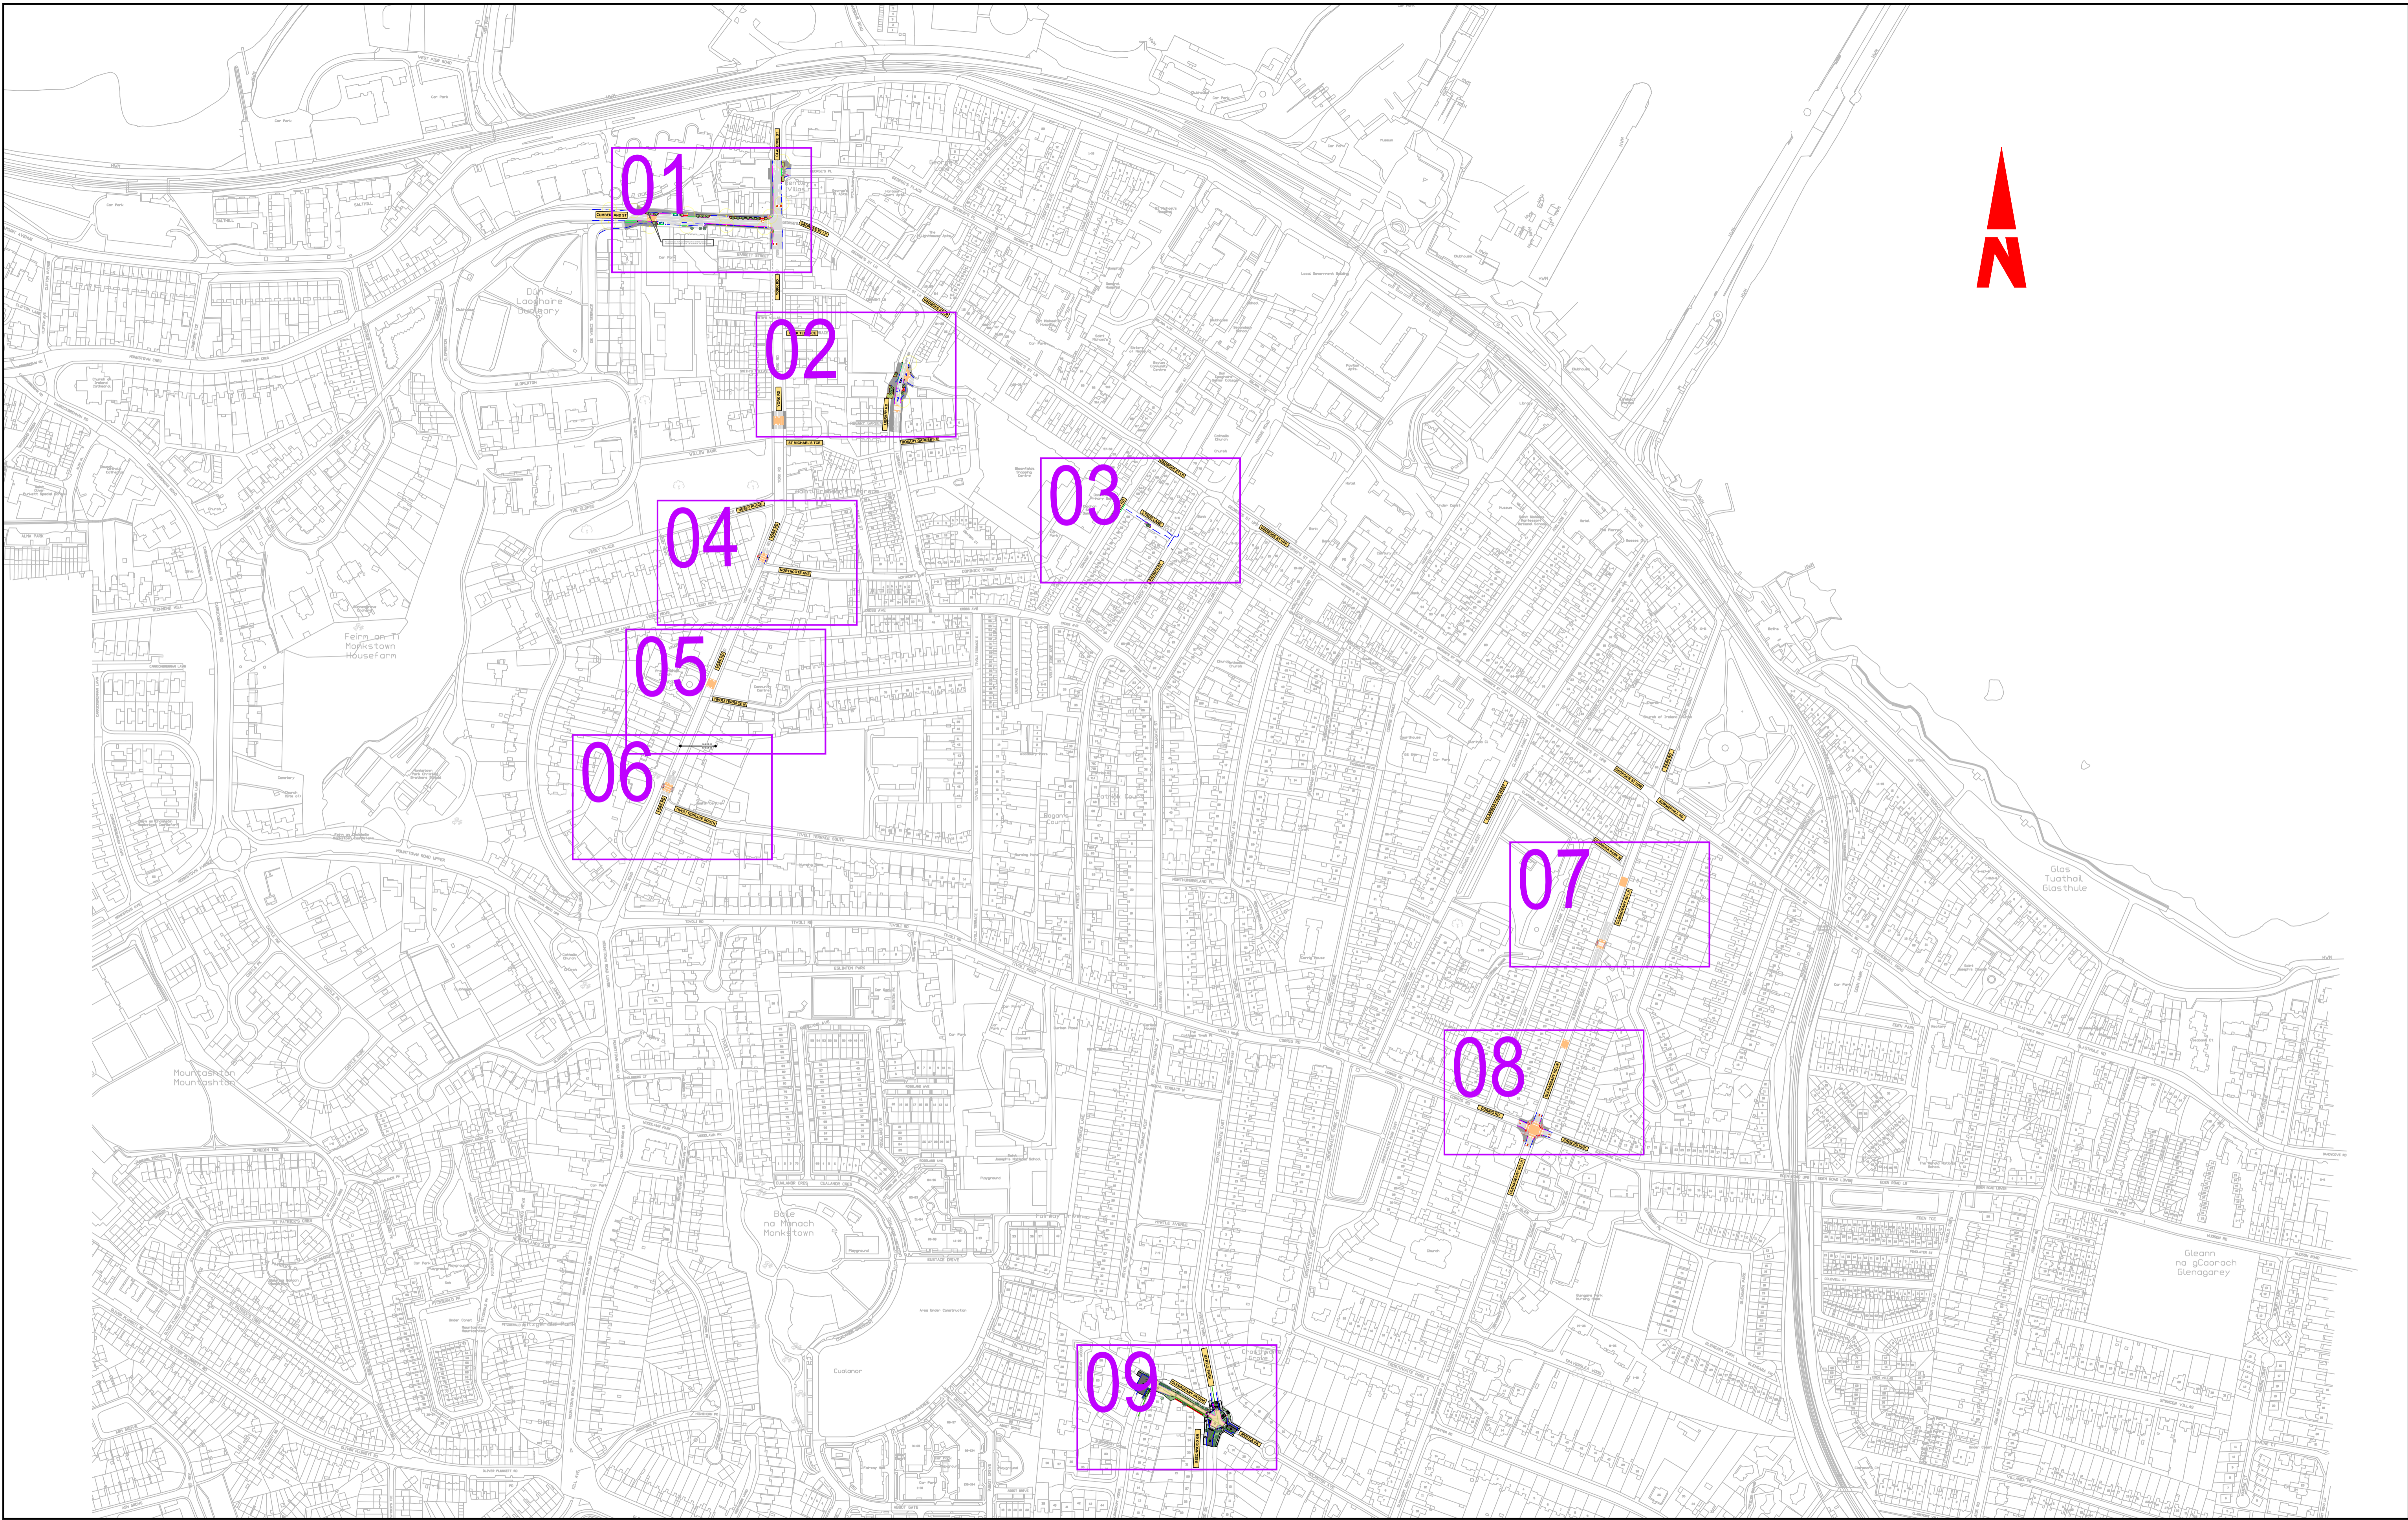

Comhairle Contae County Council
Údarás Náisiúnta Iompair
 National Transport Authority

BARRY
TRANSPORTATION

Dundrum Business Park,
 Classon House,
 Dundrum Road, Dublin 14,
 Co. Dublin,
 Ireland

Phone: (01) 4851400
 Email: transportation@bbarry.ie

Notes:
 DO NOT SCALE, use figured dimensions only.
 All levels are referred to Ordnance Survey Datum, Main Head.
 This drawing is the property of Barry Transportation. It is a confidential document and must not be copied, used, or its contents divulged without prior written consent. This document should not be relied on or used in circumstances other than those for which it was originally prepared. Barry Transportation accepts no responsibility for this document to any other party other than the party by whom it was commissioned.

Rev.	Date	Drawn	Description	Chk'd	Appr.
P02.01	11/09/2024	PP	ISSUED FOR INFORMATION	RC	RC

Project Title: Living Streets - Dun Laoghaire Phase 1		Status: S0	
Drawing Title: GENERAL ARRANGEMENT KEY INDEX PLAN			
Designed: EP	File Name: 22410	Drawing No. 22410-BTL-XX-DL-DR-CE-00460	Rev: P02.01
Drawn: PP	Scale at A1: 1:3000		
Approved: RC	Date: 11/09/2024		
Checked: RC			



LEGEND:

- EXISTING KERB LINE ---
- PROPOSED KERB LINE ---
- DROPPED KERB LOCATION ---
- CARRIAGEWAY ---
- FOOTPATH ---
- LANDSCAPED / GRASSED AREA ---
- PROPOSED CYCLETRACK ---
- RAISED COURTESY CROSSING ---
- EXISTING GRANITE KERB ---
- INFILL COBBLESTONES TO MATCH EXISTING ---
- TACTILE PAVING (RED) ---
- TACTILE PAVING (BUFF) ---
- EXISTING LIGHTING POST ●
- PROPOSED BOLLARD ○
- PROPOSED FLEXIBOLLARD ●
- PROPOSED TRAFFIC POLE ●
- EXISTING TREE TO BE RETAINED ●
- PROPOSED TREE ●

IT IS NECESSARY TO PLANT A TREE WITH A SPARSE CROWN TO ENSURE FULL VISIBILITY OF THE ROAD FOR PEDESTRIANS



BARRY
TRANSPORTATION

Dundrum Business Park,
Classon House,
Dundrum Road, Dublin 14,
Co. Dublin,
Ireland

Phone: (01) 4851400
Email: transportation@bbarry.ie

Notes:
DO NOT SCALE, use figured dimensions only.
All levels are referred to Ordnance Survey Datum, Malin Head.
This drawing is the property of Barry Transportation. It is a confidential document and must not be copied, used, or its contents divulged without prior written consent. This document should not be relied on or used in circumstances other than those for which it was originally prepared. Barry Transportation accepts no responsibility for this document to any other party other than the party by whom it was commissioned.

Rev.	Date	Drawn	Description	Chk'd	Appr.
P02.01	11/09/2024	PP	ISSUED FOR INFORMATION	RC	RC

Project Title: Living Streets - Dun Laoghaire Phase 1		Status: S0	
Drawing Title: GENERAL ARRANGEMENT SHEET 01 OF 09		Drawing No. 22410-BTL-XX-DL-DR-CE-00461	
Designed: EP	File Name: 22410	Rev: P02.01	
Drawn: PP	Scale at A1: 1:250		
Approved: RC	Date: 11/09/2024		
Checked: RC			



YORK TERRACE

YORK RD

SMITH'S VILLAS

YORK RD

ST MICHAEL'S TCE



LIBRARY RD

ROSARY GARDENS

ROSARY GARDENS

LEGEND:

- EXISTING KERB LINE
- PROPOSED KERB LINE
- DROPPED KERB LOCATION
- CARRIAGEWAY
- FOOTPATH
- LANDSCAPED / GRASSED AREA
- PROPOSED CYCLETRACK
- RAISED COURTESY CROSSING
- EXISTING GRANITE KERB
- INFILL COBBLESTONES TO MATCH EXISTING
- TACTILE PAVING (RED)
- TACTILE PAVING (BUFF)
- EXISTING LIGHTING POST
- PROPOSED BOLLARD
- PROPOSED FLEXIBOLLARD
- PROPOSED TRAFFIC POLE
- EXISTING TREE TO BE RETAINED
- PROPOSED TREE

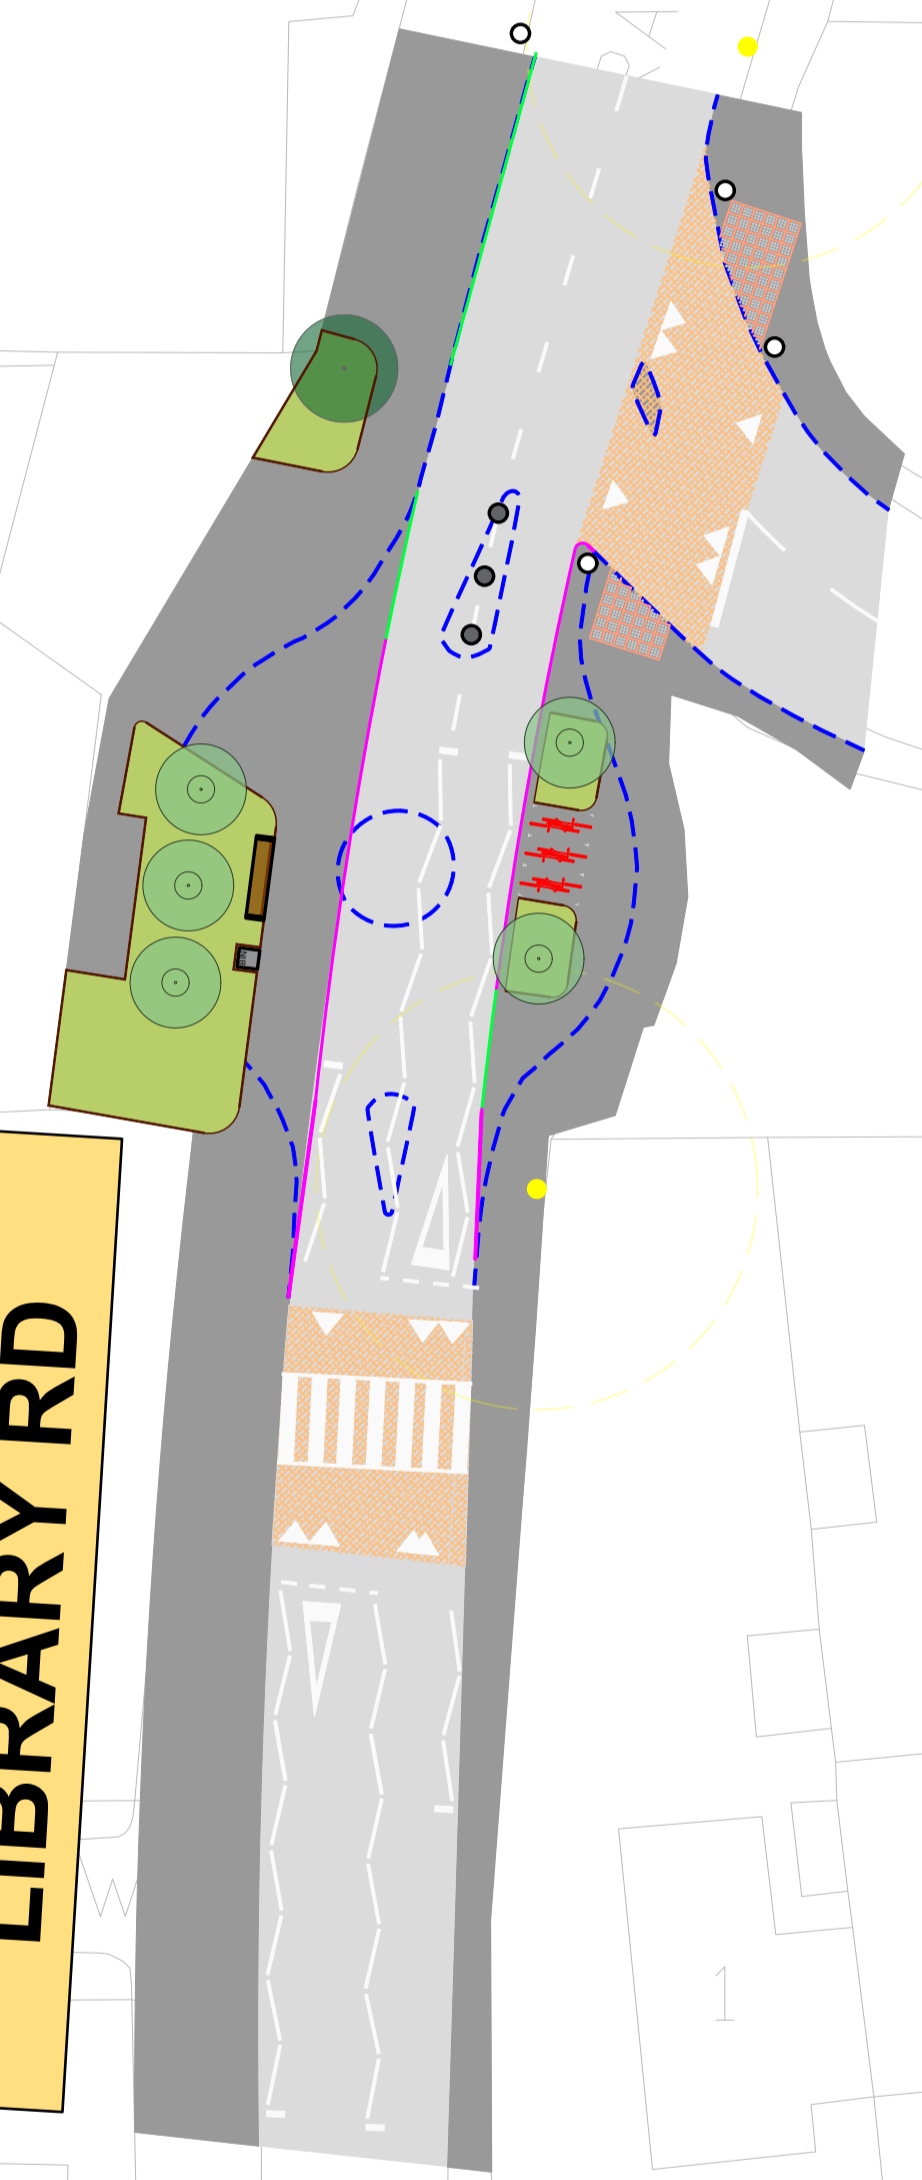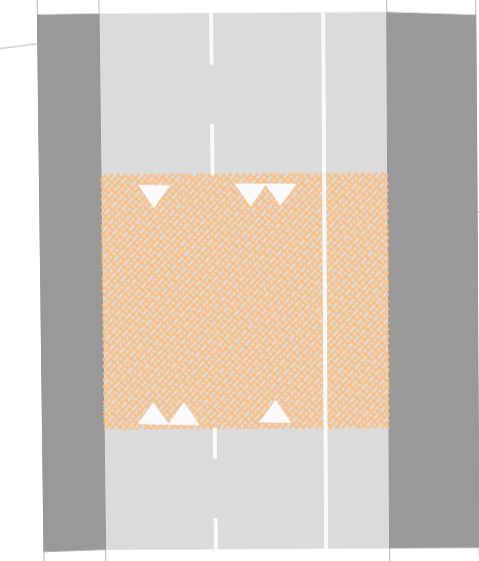

Notes:

DO NOT SCALE, use figured dimensions only.
 All levels are referred to Ordnance Survey Datum, Malin Head.
 This drawing is the property of Barry Transportation. It is a confidential document and must not be copied, used, or its contents divulged without prior written consent. This document should not be relied on or used in circumstances other than those for which it was originally prepared. Barry Transportation accepts no responsibility for this document to any other party other than the party by whom it was commissioned.

Rev.	Date	Drawn	Description	Chk'd	Appr.
P02.01	11/09/2024	PP	ISSUED FOR INFORMATION	RC	RC

Project Title: Living Streets - Dun Laoghaire Phase 1		Status: S0	
Drawing Title: GENERAL ARRANGEMENT SHEET 02 OF 09			
Designed: EP	File Name: 22410	Drawing No. 22410-BTL-XX-DL-DR-CE-00462	Rev: P02.01
Drawn: PP	Scale at A1: 1:250		
Approved: RC	Date: 11/09/2024		
Checked: RC			





BARRY TRANSPORTATION

Dundrum Business Park,
 Classon House,
 Dundrum Road, Dublin 14,
 Co. Dublin,
 Ireland

Phone: (01) 4851400
 Email: transportation@bbarry.ie

File Name: R222-Projects\22410-DL-BCC-Review of Covid-19-Measures\03-WIP\2D-Drawings\03-Langhaire Phase 1\22410-BTL-XX-DL-DR-CE-00462-00470-DL1_Phase_1_General_Arrangement_P02.dwg

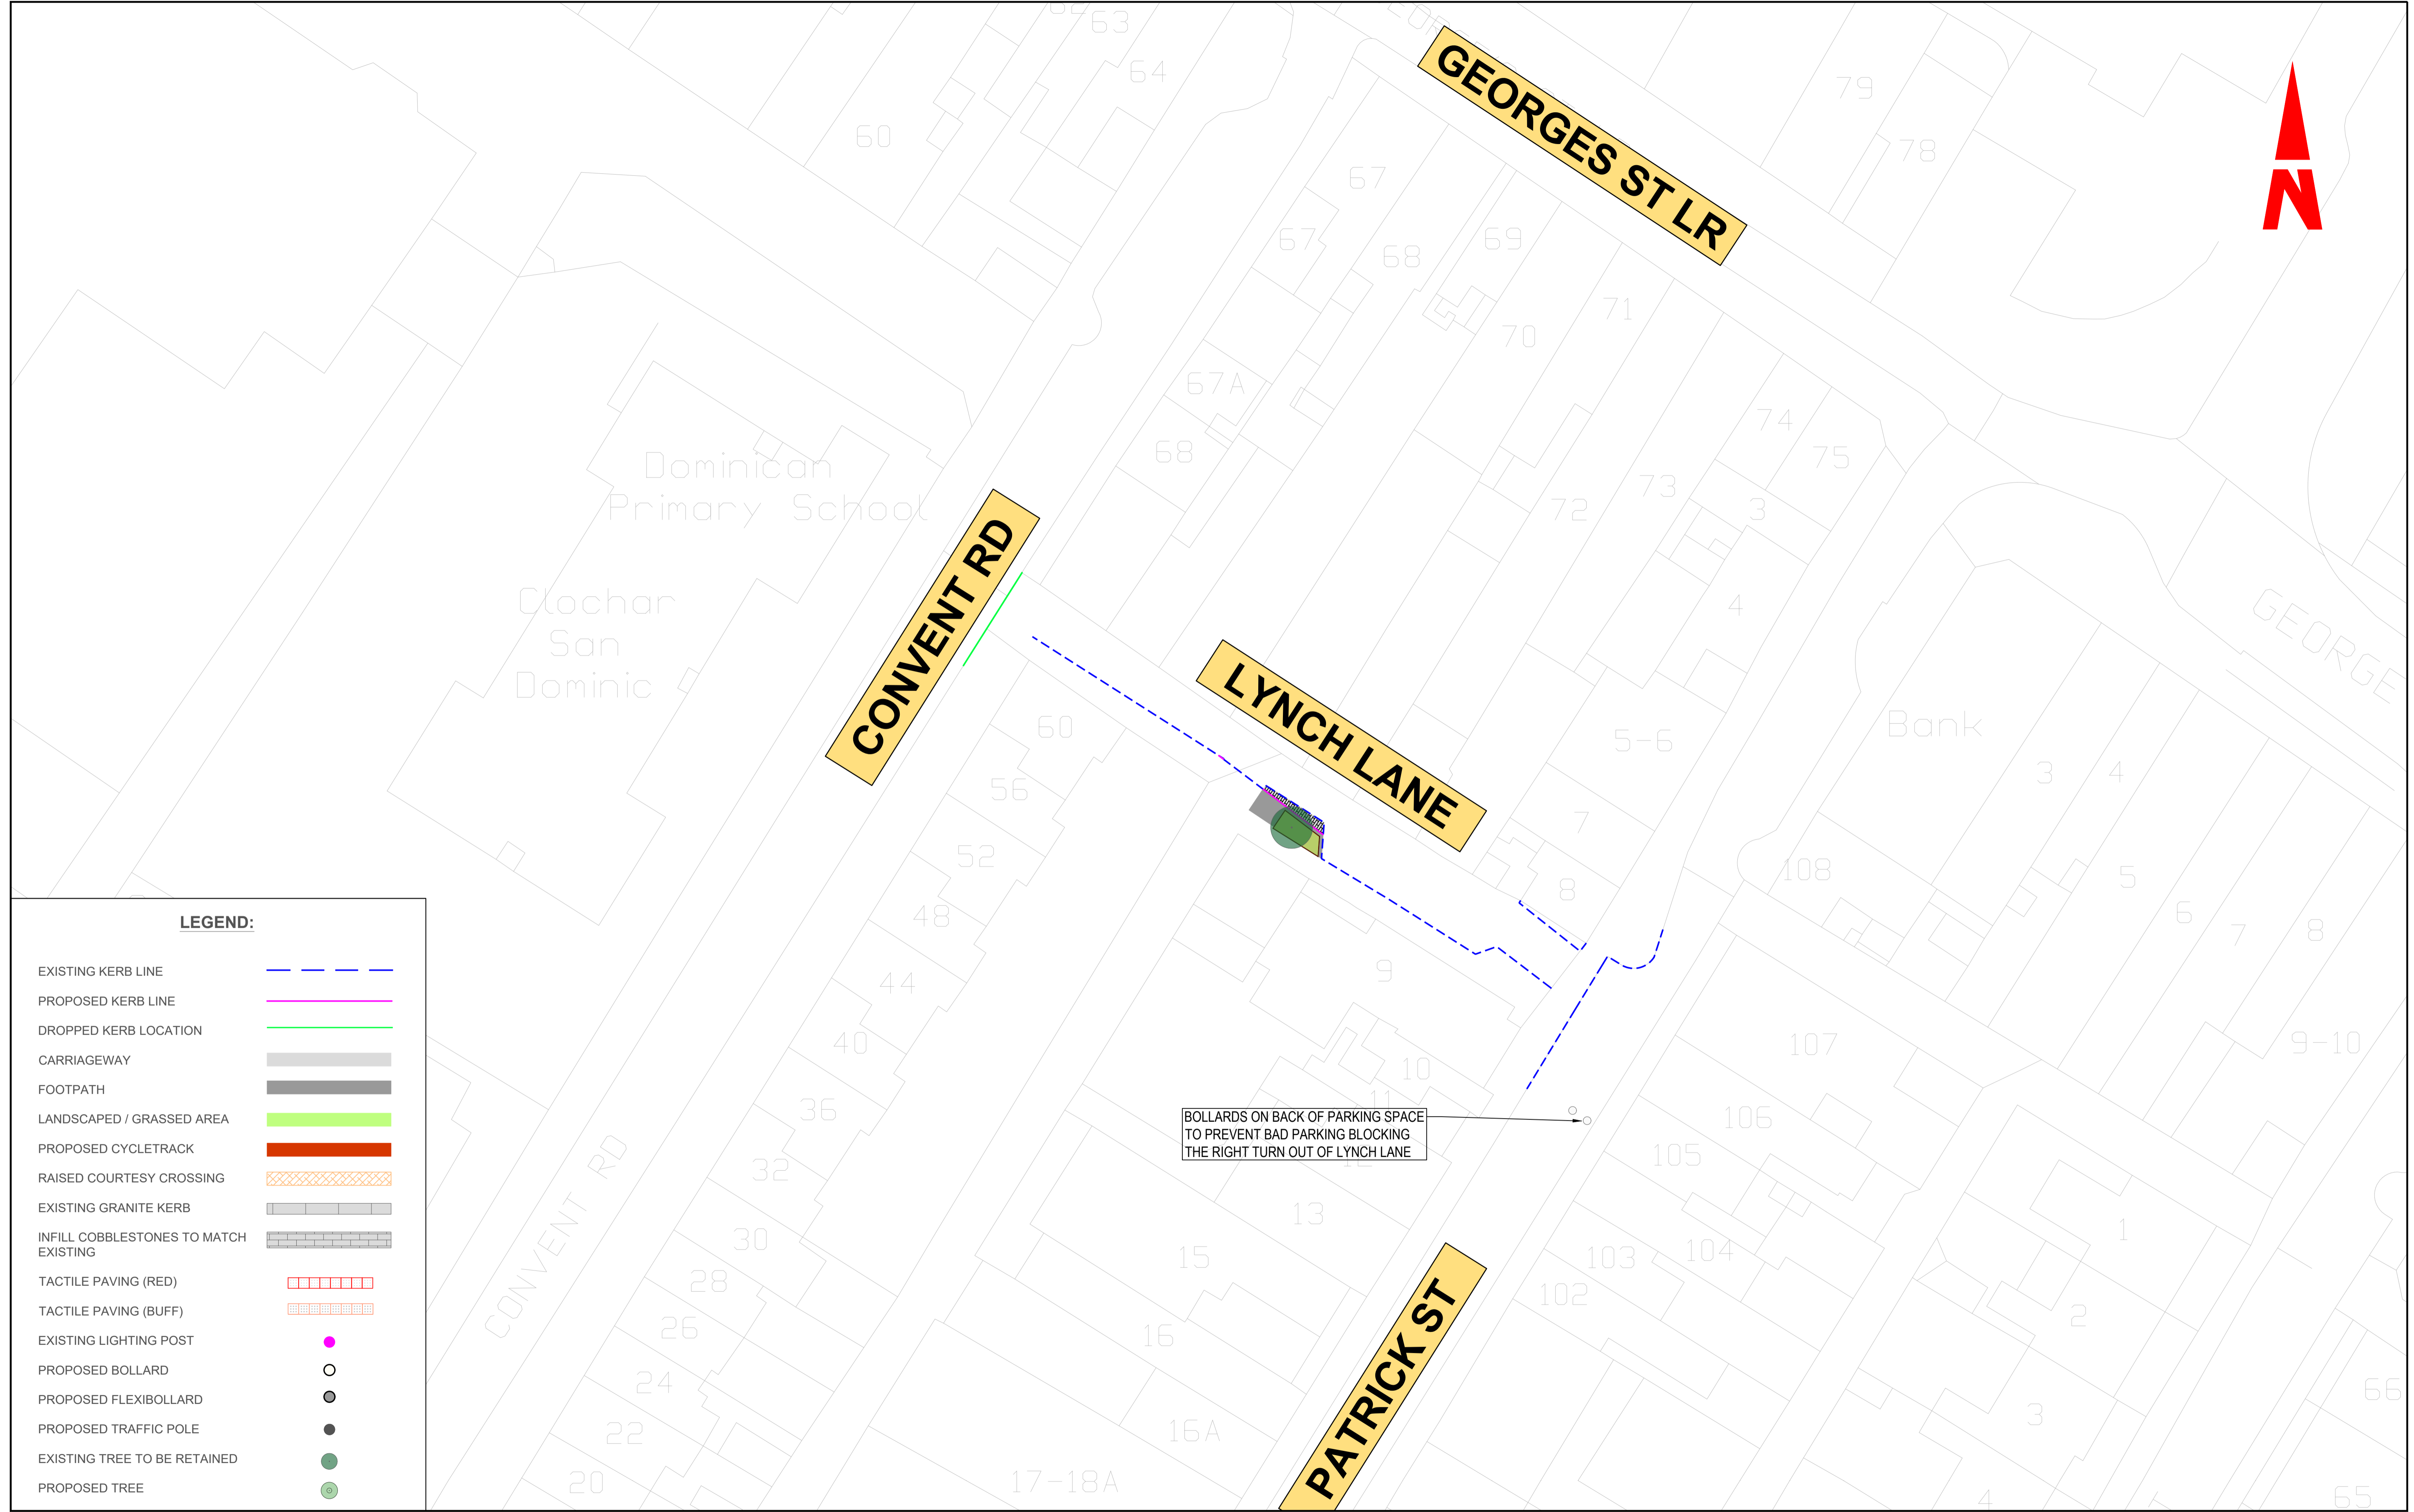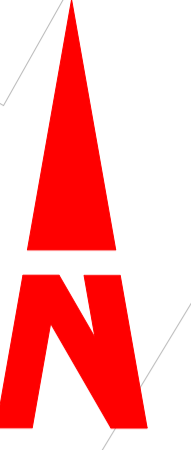

LEGEND:

- EXISTING KERB LINE
- PROPOSED KERB LINE
- DROPPED KERB LOCATION
- CARRIAGEWAY
- FOOTPATH
- LANDSCAPED / GRASSED AREA
- PROPOSED CYCLETRACK
- RAISED COURTESY CROSSING
- EXISTING GRANITE KERB
- INFILL COBBLESTONES TO MATCH EXISTING
- TACTILE PAVING (RED)
- TACTILE PAVING (BUFF)
- EXISTING LIGHTING POST
- PROPOSED BOLLARD
- PROPOSED FLEXIBOLLARD
- PROPOSED TRAFFIC POLE
- EXISTING TREE TO BE RETAINED
- PROPOSED TREE

BOLLARDS ON BACK OF PARKING SPACE TO PREVENT BAD PARKING BLOCKING THE RIGHT TURN OUT OF LYNCH LANE

File Name: R22-Projects\22410-DLR-Review of Covid-19 Measures\03-WIP\2D Drawings\Dun Laoghaire Phase 1\22410-BTL-XX-DL-DR-CE-00463-00470-DL1_Phase_1_General_Arrangement_P02.dwg



BARRY
TRANSPORTATION

Dundrum Business Park,
Classon House,
Dundrum Road, Dublin 14,
Co. Dublin,
Ireland



Phone: (01) 4851400
Email: transportation@bbarry.ie

Notes:
DO NOT SCALE, use figured dimensions only.
All levels are referred to Ordnance Survey Datum, Malin Head.

This drawing is the property of Barry Transportation. It is a confidential document and must not be copied, used, or its contents divulged without prior written consent. This document should not be relied on or used in circumstances other than those for which it was originally prepared. Barry Transportation accepts no responsibility for this document to any other party other than the party by whom it was commissioned.

Rev.	Date	Drawn	Description	Chk'd	Appr.
P02.01	11/09/2024	PP	ISSUED FOR INFORMATION	RC	RC

Project Title: Living Streets - Dun Laoghaire Phase 1		Status: S0	
Drawing Title: GENERAL ARRANGEMENT SHEET 03 OF 09			
Designed: EP	File Name: 22410	Drawing No. 22410-BTL-XX-DL-DR-CE-00463	Rev: P02.01
Drawn: PP	Scale at A1: 1:250		
Approved: RC	Date: 11/09/2024		
Checked: RC			

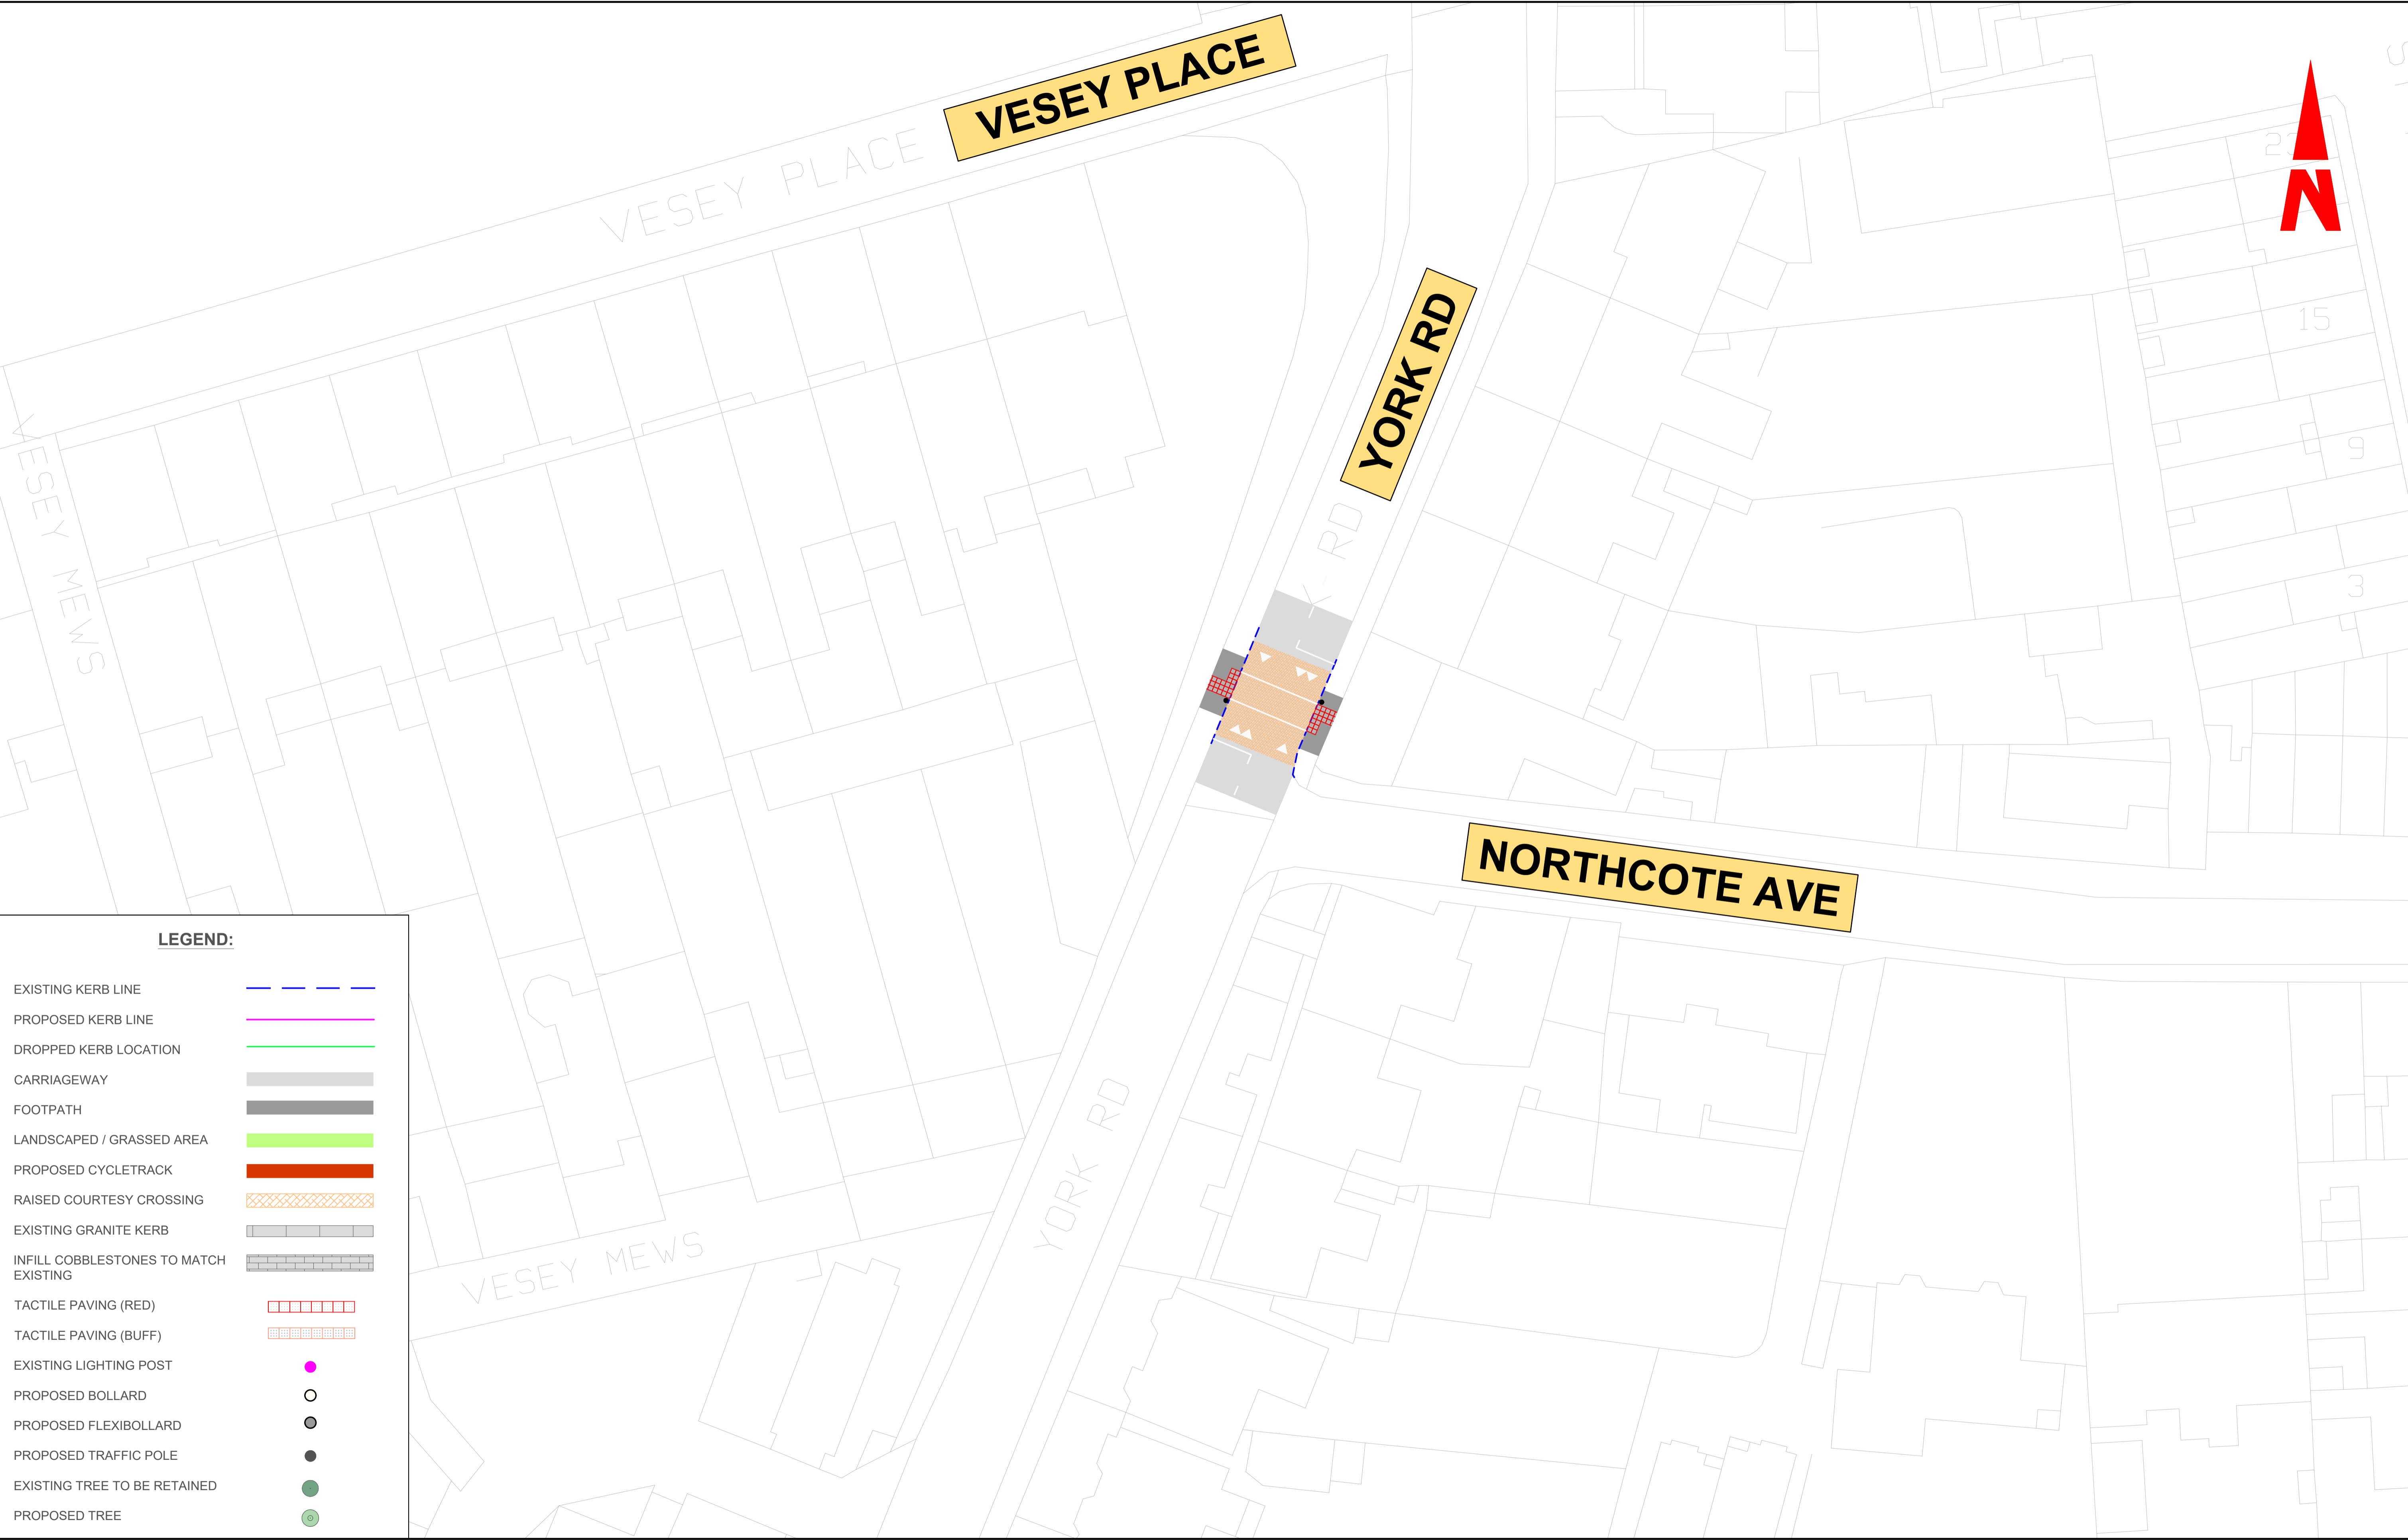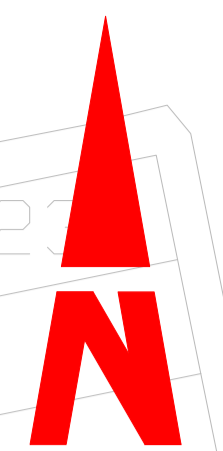

LEGEND:

- EXISTING KERB LINE ---
- PROPOSED KERB LINE ---
- DROPPED KERB LOCATION ---
- CARRIAGEWAY ---
- FOOTPATH ---
- LANDSCAPED / GRASSED AREA ---
- PROPOSED CYCLETRACK ---
- RAISED COURTESY CROSSING ---
- EXISTING GRANITE KERB ---
- INFILL COBBLESTONES TO MATCH EXISTING ---
- TACTILE PAVING (RED) ---
- TACTILE PAVING (BUFF) ---
- EXISTING LIGHTING POST ●
- PROPOSED BOLLARD ○
- PROPOSED FLEXIBOLLARD ●
- PROPOSED TRAFFIC POLE ●
- EXISTING TREE TO BE RETAINED ●
- PROPOSED TREE ●

Notes:
 DO NOT SCALE, use figured dimensions only.
 All levels are referred to Ordnance Survey Datum, Malin Head.
 This drawing is the property of Barry Transportation. It is a confidential document and must not be copied, used, or its contents divulged without prior written consent. This document should not be relied on or used in circumstances other than those for which it was originally prepared. Barry Transportation accepts no responsibility for this document to any other party other than the party by whom it was commissioned.


Rev.	Date	Drawn	Description	Chk'd	Appr.
P02.01	11/09/2024	PP	ISSUED FOR INFORMATION	RC	RC

Project Title: Living Streets - Dun Laoghaire Phase 1		Status: S0	
Drawing Title: GENERAL ARRANGEMENT SHEET 04 OF 09			
Designed: EP	File Name: 22410	Drawing No. 22410-BTL-XX-DL-DR-CE-00464	Rev: P02.01
Drawn: PP	Scale at A1: 1:250		
Approved: RC	Date: 11/09/2024		
Checked: RC			



Dundrum Business Park,
 Classon House,
 Dundrum Road, Dublin 14,
 Co. Dublin,
 Ireland
 Phone: (01) 4851400
 Email: transportation@bbarry.ie

File Name: R322-Projects\22410-DLR-Review of Covid-19 Measures\03-WIP\2D Drawings\Dun Laoghaire Phase 1\22410-BTL-XX-DL-DR-CE-00464\04\070_DL1_Phase_1_General_Arrangement_P02.dwg

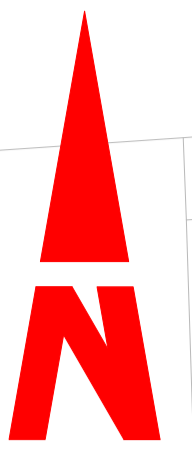

KNAPTON CT



















YORK RD

Presbyterian Church

Community Centre

TIVOLI TERRACE N

LEGEND:

- EXISTING KERB LINE 
- PROPOSED KERB LINE 
- DROPPED KERB LOCATION 
- CARRIAGEWAY 
- FOOTPATH 
- LANDSCAPED / GRASSED AREA 
- PROPOSED CYCLETRACK 
- RAISED COURTESY CROSSING 
- EXISTING GRANITE KERB 
- INFILL COBBLESTONES TO MATCH EXISTING 
- TACTILE PAVING (RED) 
- TACTILE PAVING (BUFF) 
- EXISTING LIGHTING POST 
- PROPOSED BOLLARD 
- PROPOSED FLEXIBOLLARD 
- PROPOSED TRAFFIC POLE 
- EXISTING TREE TO BE RETAINED 
- PROPOSED TREE 

SHEET 05
SHEET 06



Dundrum Business Park,
Classon House,
Dundrum Road, Dublin 14,
Co. Dublin,
Ireland

Phone: (01) 4851400
Email: transportation@bbarry.ie

Notes:
DO NOT SCALE, use figured dimensions only.
All levels are referred to Ordnance Survey Datum, Malin Head.
This drawing is the property of Barry Transportation. It is a confidential document and must not be copied, used, or its contents divulged without prior written consent. This document should not be relied on or used in circumstances other than those for which it was originally prepared. Barry Transportation accepts no responsibility for this document to any other party other than the party by whom it was commissioned.


Rev.	Date	Drawn	Description	Chk'd	Appr.
P02.01	11/09/2024	PP	ISSUED FOR INFORMATION	RC	RC

Project Title: Living Streets - Dun Laoghaire Phase 1		Status: S0
Drawing Title: GENERAL ARRANGEMENT SHEET 05 OF 09		
Designed: EP	File Name: 22410	Drawing No. 22410-BTL-XX-DL-DR-CE-00465
Drawn: PP	Scale at A1: 1:250	Rev: P02.01
Approved: RC	Date: 11/09/2024	
Checked: RC		

File Name: R222-Projects\22410-DL-BCC-Review of Covid-19-Measures\03-WIP\2D-Drawings\22410-BTL-XX-DL-DR-CE-00465-00470-DL1-Phase_1-General_Arrangement_P02.dwg



SHEET 05
SHEET 06

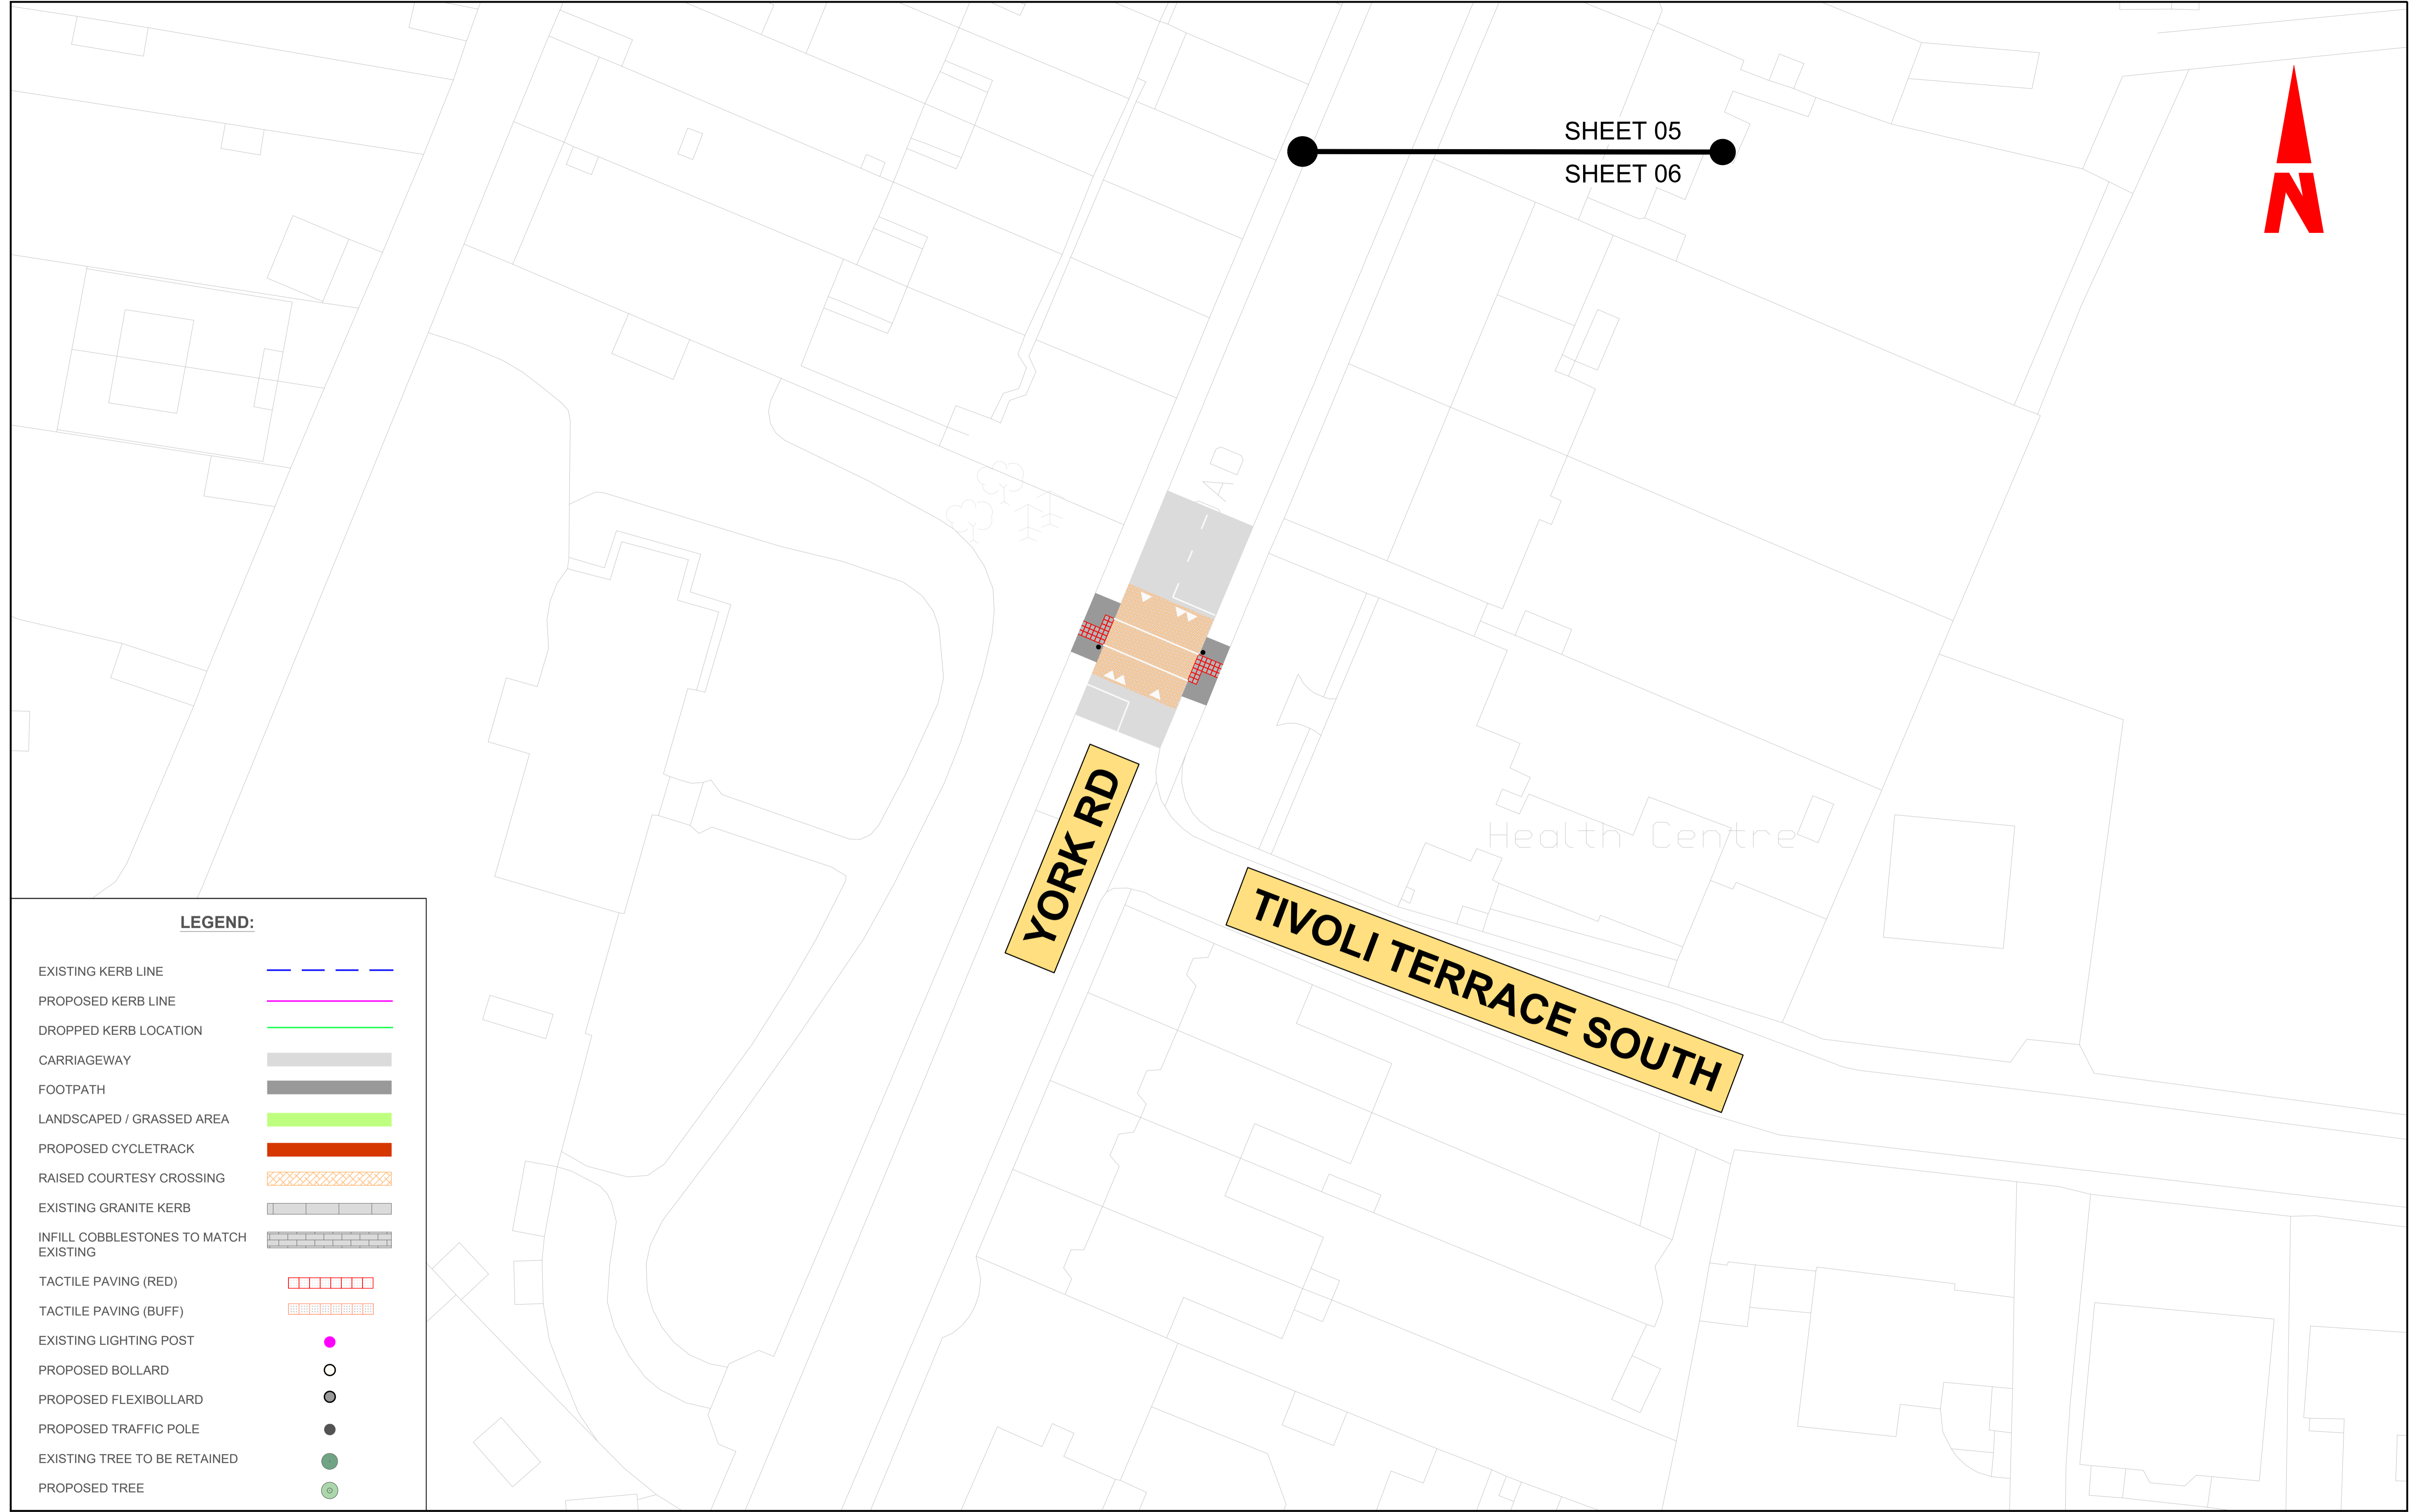

LEGEND:

- EXISTING KERB LINE
- PROPOSED KERB LINE
- DROPPED KERB LOCATION
- CARRIAGEWAY
- FOOTPATH
- LANDSCAPED / GRASSED AREA
- PROPOSED CYCLETRACK
- RAISED COURTESY CROSSING
- EXISTING GRANITE KERB
- INFILL COBBLESTONES TO MATCH EXISTING
- TACTILE PAVING (RED)
- TACTILE PAVING (BUFF)
- EXISTING LIGHTING POST
- PROPOSED BOLLARD
- PROPOSED FLEXIBOLLARD
- PROPOSED TRAFFIC POLE
- EXISTING TREE TO BE RETAINED
- PROPOSED TREE

YORK RD

TIVOLI TERRACE SOUTH

Health Centre

File Name: R22-Projects\22410-DLR-Review of Covid-19 Measures\03-WIP\2D Drawings\Dun Laoghaire Phase 1\22410-BTL-XX-DL-DR-CE-00460-00470-DL1_Phase_1_General_Arrangement_P02.dwg



Comhairle Contae County Council **Údarás Náisiúnta Iompair**
National Transport Authority

BARRY TRANSPORTATION
Dundrum Business Park, Classon House, Dundrum Road, Dublin 14, Co. Dublin, Ireland
Phone: (01) 4851400
Email: transportation@bbarry.ie

Notes:
DO NOT SCALE, use figured dimensions only.
All levels are referred to Ordnance Survey Datum, Malin Head.
This drawing is the property of Barry Transportation. It is a confidential document and must not be copied, used, or its contents divulged without prior written consent. This document should not be relied on or used in circumstances other than those for which it was originally prepared. Barry Transportation accepts no responsibility for this document to any other party other than the party by whom it was commissioned.

Rev.	Date	Drawn	Description	Chk'd	Appr.
P02.01	11/09/2024	PP	ISSUED FOR INFORMATION	RC	RC

Project Title: Living Streets - Dun Laoghaire Phase 1		Status: S0	
Drawing Title: GENERAL ARRANGEMENT SHEET 06 OF 09			
Designed: EP	File Name: 22410	Drawing No. 22410-BTL-XX-DL-DR-CE-00466	Rev: P02.01
Drawn: PP	Scale at A1: 1:250		
Approved: RC	Date: 11/09/2024		
Checked: RC			

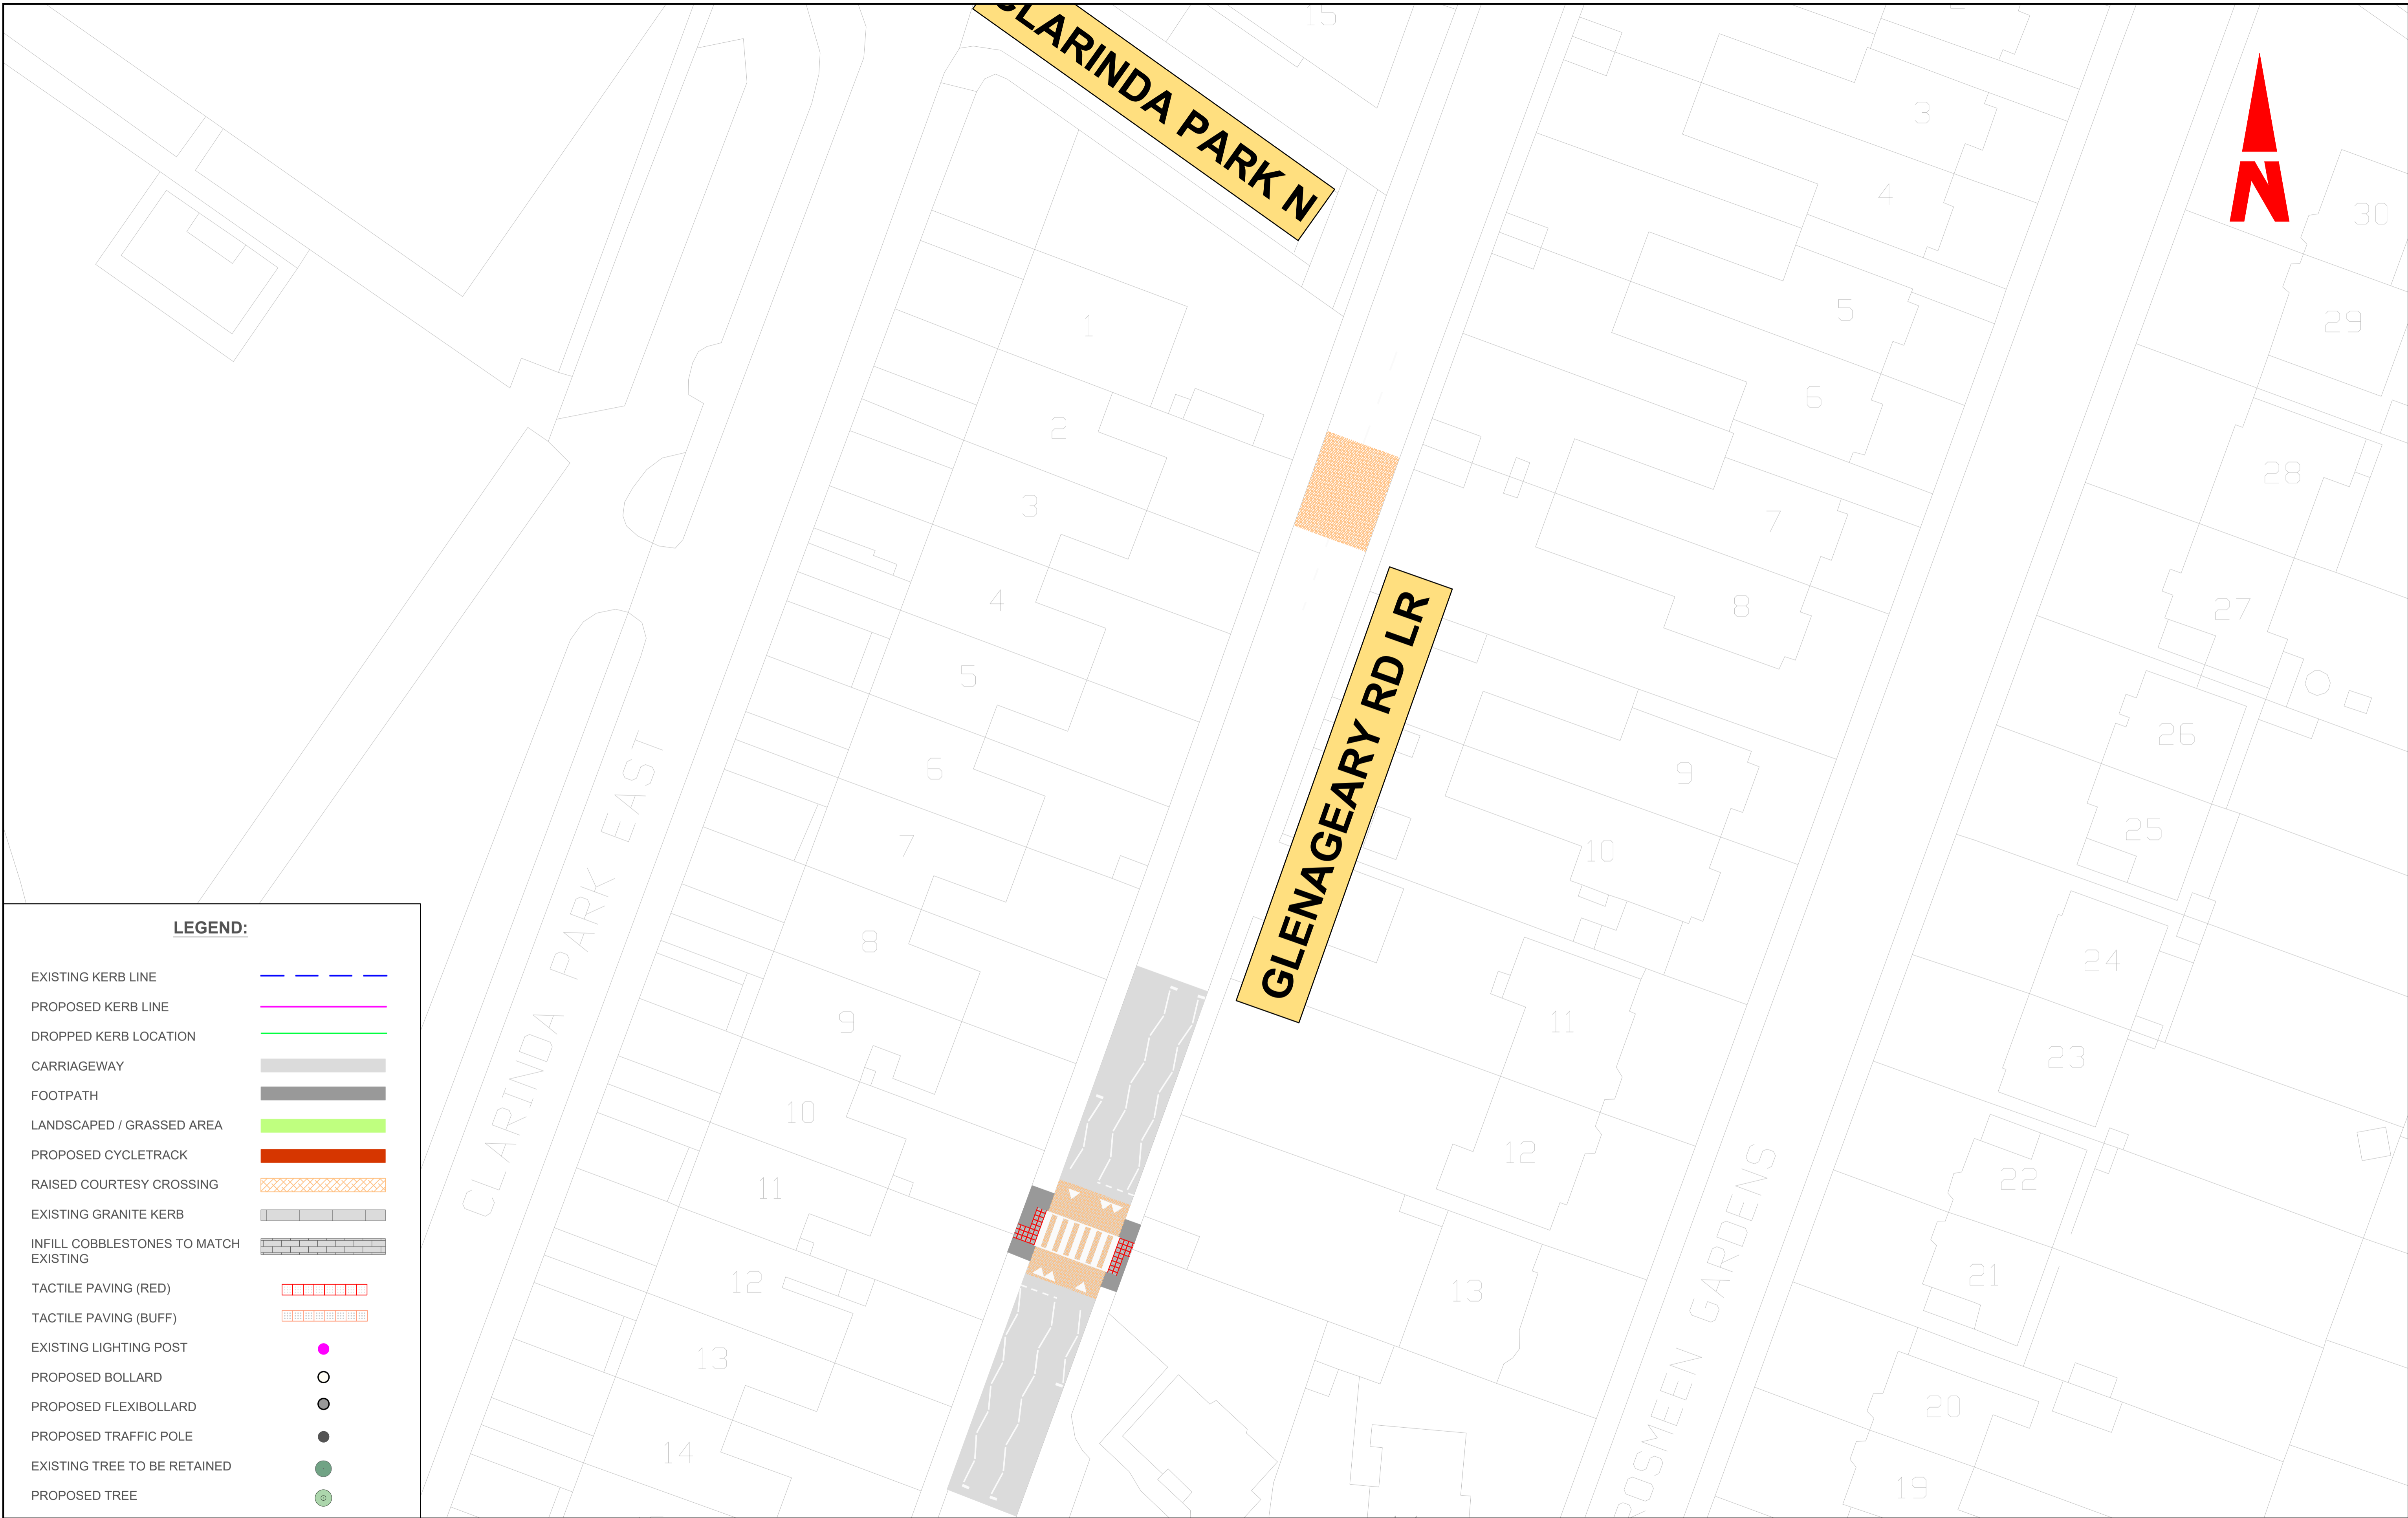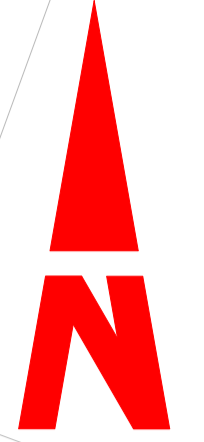

LEGEND:

- EXISTING KERB LINE — — — — —
- PROPOSED KERB LINE —————
- DROPPED KERB LOCATION —————
- CARRIAGEWAY ▬▬▬▬▬
- FOOTPATH ▬▬▬▬▬
- LANDSCAPED / GRASSED AREA ▬▬▬▬▬
- PROPOSED CYCLETRACK ▬▬▬▬▬
- RAISED COURTESY CROSSING ▨▨▨▨▨
- EXISTING GRANITE KERB ▬▬▬▬▬
- INFILL COBBLESTONES TO MATCH EXISTING ▬▬▬▬▬
- TACTILE PAVING (RED) ▨▨▨▨▨
- TACTILE PAVING (BUFF) ▨▨▨▨▨
- EXISTING LIGHTING POST ●
- PROPOSED BOLLARD ○
- PROPOSED FLEXIBOLLARD ●
- PROPOSED TRAFFIC POLE ●
- EXISTING TREE TO BE RETAINED ●
- PROPOSED TREE ●

Dundrum Business Park,
 Classon House,
 Dundrum Road, Dublin 14,
 Co. Dublin,
 Ireland
 Phone: (01) 4851400
 Email: transportation@bbarry.ie



Notes:
 DO NOT SCALE, use figured dimensions only.
 All levels are referred to Ordnance Survey Datum, Malin Head.
 This drawing is the property of Barry Transportation. It is a confidential document and must not be copied, used, or its contents divulged without prior written consent. This document should not be relied on or used in circumstances other than those for which it was originally prepared. Barry Transportation accepts no responsibility for this document to any other party other than the party by whom it was commissioned.

Rev.	Date	Drawn	Description	Chk'd	Appr.
P02.01	11/09/2024	PP	ISSUED FOR INFORMATION	RC	RC

Project Title: Living Streets - Dun Laoghaire Phase 1		Status: S0	
Drawing Title: GENERAL ARRANGEMENT SHEET 07 OF 09			
Designed: EP	File Name: 22410	Drawing No. 22410-BTL-XX-DL-DR-CE-00467	Rev: P02.01
Drawn: PP	Scale at A1: 1:250		
Approved: RC	Date: 11/09/2024		
Checked: RC			



File Name: R22-Projects\22410-DLR-Review of Covid-19 Measures\03-WIP\02-Drawings\Dun Laoghaire Phase 1\22410-BTL-XX-DL-DR-CE-00467\07-DL1_Phase_1_General_Arrangement_P02.dwg



LEGEND:


- EXISTING KERB LINE
- PROPOSED KERB LINE
- DROPPED KERB LOCATION
- CARRIAGEWAY
- FOOTPATH
- LANDSCAPED / GRASSED AREA
- PROPOSED CYCLETRACK
- RAISED COURTESY CROSSING
- EXISTING GRANITE KERB
- INFILL COBBLESTONES TO MATCH EXISTING
- TACTILE PAVING (RED)
- TACTILE PAVING (BUFF)
- EXISTING LIGHTING POST
- PROPOSED BOLLARD
- PROPOSED FLEXIBOLLARD
- PROPOSED TRAFFIC POLE
- EXISTING TREE TO BE RETAINED
- PROPOSED TREE

File Name: R222-Projects\22410-DL-BCC-Review of Covid-19-Measures\03-WIP\2D-Drawings\22410-DL-BTL-XX-DL-DR-CE-00460-00470-DL1-Phase_1-General_Arrangement_P02.dwg

Notes:
 DO NOT SCALE, use figured dimensions only.
 All levels are referred to Ordnance Survey Datum, Malin Head.
 This drawing is the property of Barry Transportation. It is a confidential document and must not be copied, used, or its contents divulged without prior written consent. This document should not be relied on or used in circumstances other than those for which it was originally prepared. Barry Transportation accepts no responsibility for this document to any other party other than the party by whom it was commissioned.

Rev.	Date	Drawn	Description	Chk'd	Appr.
P02.01	11/09/2024	PP	ISSUED FOR INFORMATION	RC	RC

Project Title: Living Streets - Dun Laoghaire Phase 1		Status: S0
Drawing Title: GENERAL ARRANGEMENT SHEET 08 OF 09		
Designed: EP	File Name: 22410	Drawing No. 22410-BTL-XX-DL-DR-CE-00468
Drawn: PP	Scale at A1: 1:250	Rev: P02.01
Approved: RC	Date: 11/09/2024	
Checked: RC		

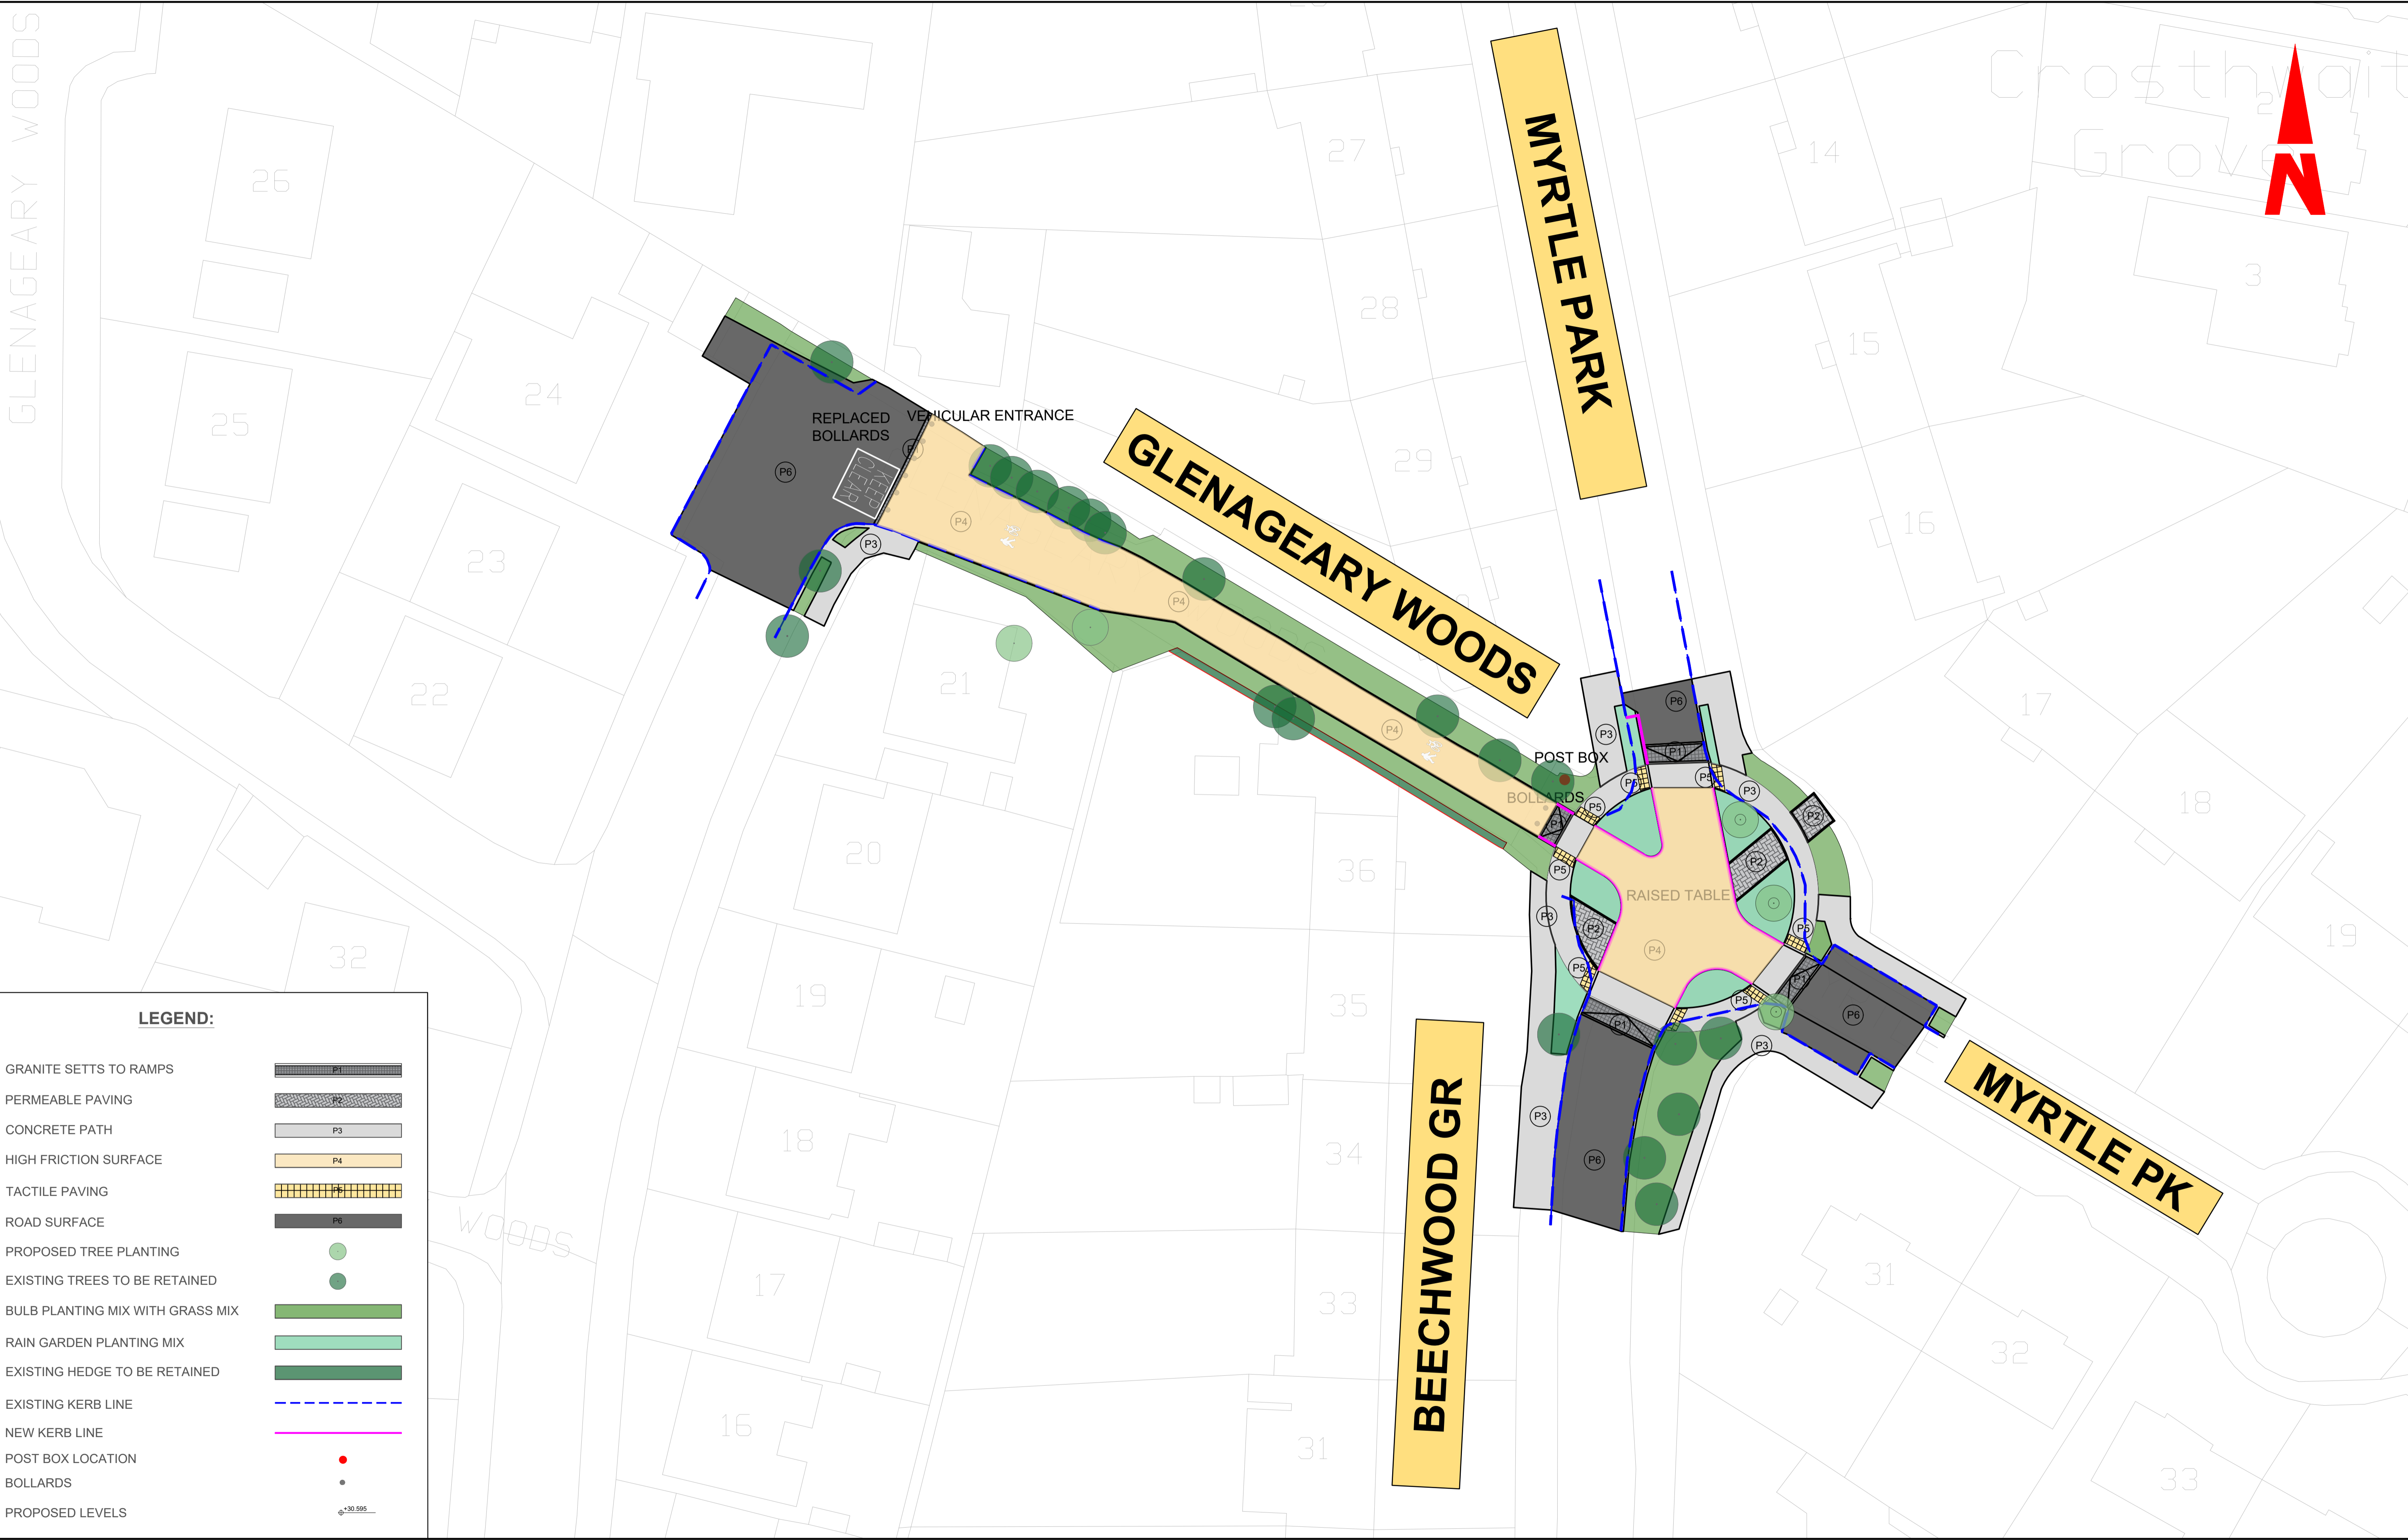

LEGEND:

- GRANITE SETTS TO RAMPS P1
- PERMEABLE PAVING P2
- CONCRETE PATH P3
- HIGH FRICTION SURFACE P4
- TACTILE PAVING P5
- ROAD SURFACE P6
- PROPOSED TREE PLANTING ●
- EXISTING TREES TO BE RETAINED ●
- BULB PLANTING MIX WITH GRASS MIX ■
- RAIN GARDEN PLANTING MIX ■
- EXISTING HEDGE TO BE RETAINED ■
- EXISTING KERB LINE - - -
- NEW KERB LINE —
- POST BOX LOCATION ●
- BOLLARDS ●
- PROPOSED LEVELS ○

File Name: R222-Projects\224110-DLR-Review of Covid-19 Measures\03-WIP\2D Drawings\03-Loughaire Phase 1\224110-BTL-XX-DL-DR-CE-00469-00470-DL1-Phase_1_General_Arrangement_P02.dwg



BARRY TRANSPORTATION

Dundrum Business Park,
Classon House,
Dundrum Road, Dublin 14,
Co. Dublin,
Ireland

Phone: (01) 4851400
Email: transportation@bbarry.ie

Notes:

DO NOT SCALE, use figured dimensions only.
All levels are referred to Ordnance Survey Datum, Malin Head.

This drawing is the property of Barry Transportation. It is a confidential document and must not be copied, used, or its contents divulged without prior written consent. This document should not be relied on or used in circumstances other than those for which it was originally prepared. Barry Transportation accepts no responsibility for this document to any other party other than the party by whom it was commissioned.

Rev.	Date	Drawn	Description	Chk'd	Appr.
P02.01	11/09/2024	PP	ISSUED FOR INFORMATION	RC	RC

Project Title: Living Streets - Dun Laoghaire Phase 1		Status: S0	
Drawing Title: GENERAL ARRANGEMENT SHEET 09 OF 09			
Designed: DO	File Name: 22410	Drawing No.:	Rev: P02.01
Drawn: PP	Scale at A1: 1:250	22410-BTL-XX-DL-DR-CE-00469	
Approved: RC	Date: 11/09/2024		
Checked: RC			