

Dundrum Business Park,
Classon House,
Dundrum Road, Dublin 14,
Co. Dublin,
Ireland


Phone: (01) 4851400
Email: transportation@jbbarry.ie

Dublin | Cork | Castlebar
info@jbbarry.ie

Notes:
DO NOT SCALE, use figured dimensions only.
All levels are referred to Ordnance Survey Datum, Malin Head.
This drawing is the property of Barry Transportation. It is a confidential document and must not be copied, used, or its contents divulged without prior written consent. This document should not be relied on or used in circumstances other than those for which it was originally prepared. Barry Transportation accepts no responsibility for this document to any other party other than the party by whom it was commissioned.

Rev.	Date	Drawn	Description	Chk'd	Appr.
C01	28/05/2025	WV	ISSUED FOR TENDER	GO	RC

Project Title: Living Streets - Blackrock		Status: S4	
Drawing Title: General Arrangement		Sheet 00 of 07	
Designed: WV	File Name: 22410	Drawing No. 22410-BTL-XX-BLA-DR-CE-00182	Rev: C01
Drawn: WV	Scale at A1: 1:1000		
Approved: RC	Date: MAY 2025		
Checked: GO			

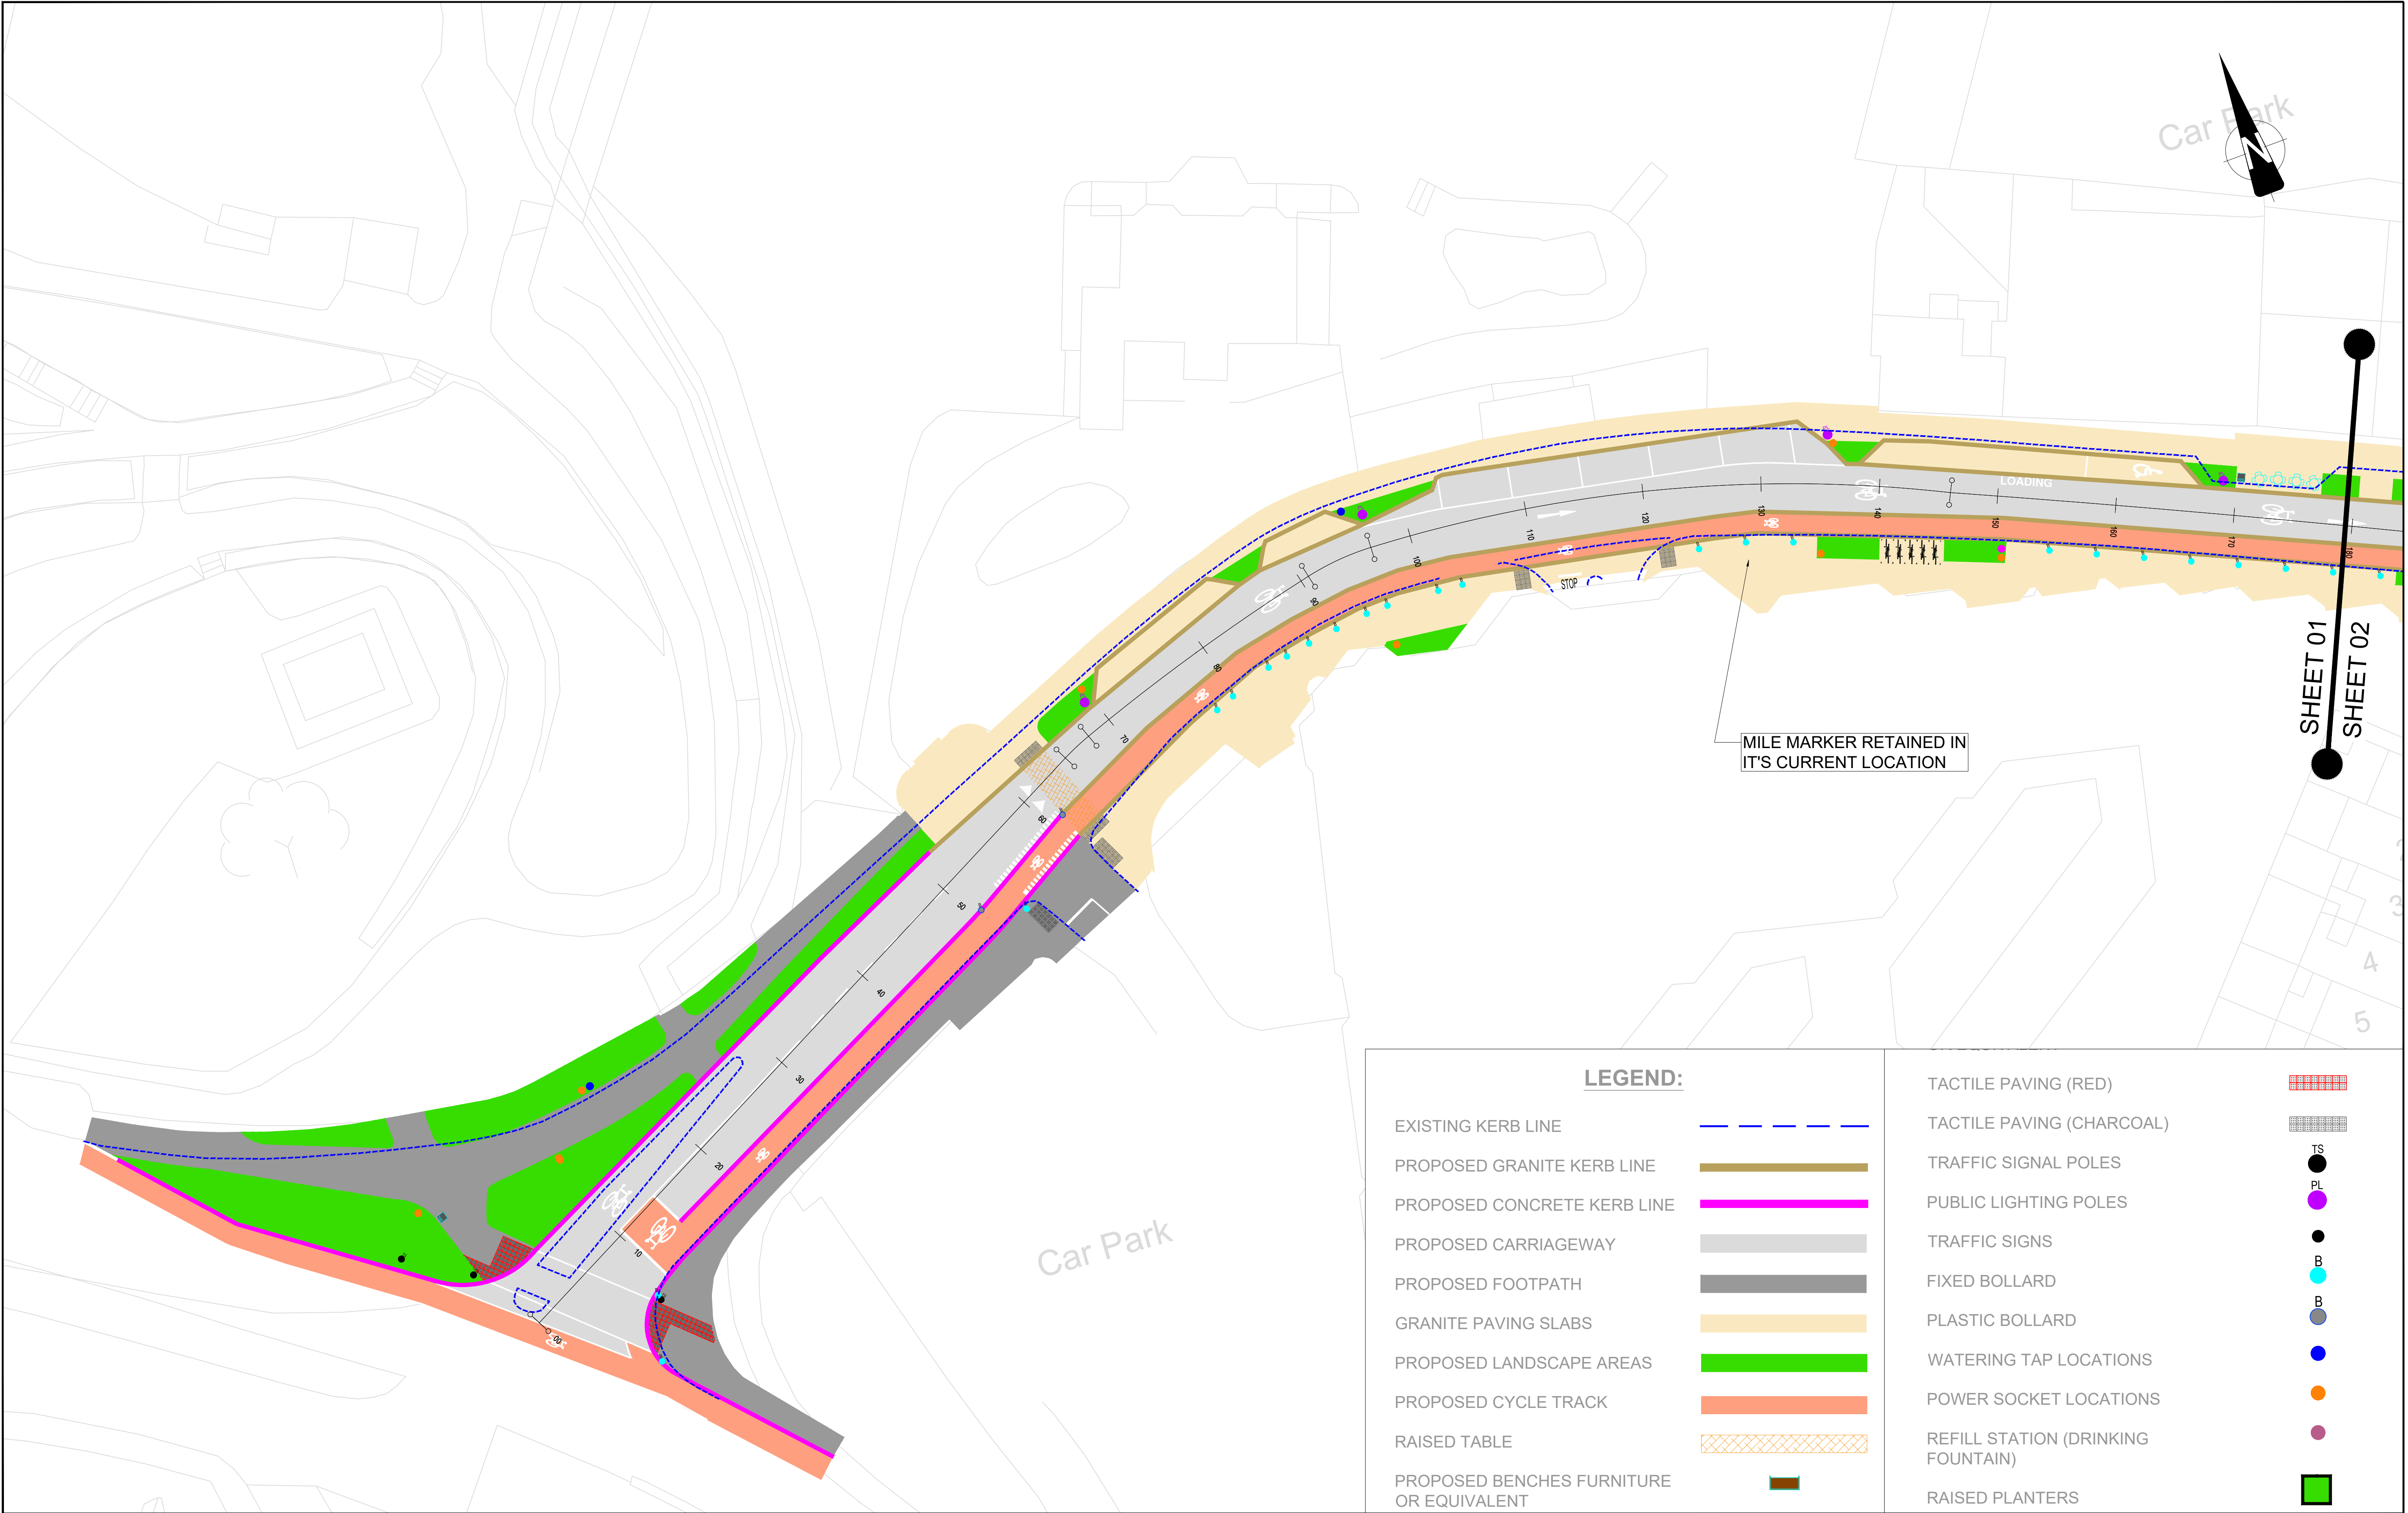

LEGEND:

EXISTING KERB LINE	---
PROPOSED GRANITE KERB LINE	—
PROPOSED CONCRETE KERB LINE	—
PROPOSED CARRIAGEWAY	—
PROPOSED FOOTPATH	—
GRANITE PAVING SLABS	—
PROPOSED LANDSCAPE AREAS	—
PROPOSED CYCLE TRACK	—
RAISED TABLE	—
PROPOSED BENCHES FURNITURE OR EQUIVALENT	—

TACTILE PAVING (RED)	—
TACTILE PAVING (CHARCOAL)	—
TRAFFIC SIGNAL POLES	TS
PUBLIC LIGHTING POLES	PL
TRAFFIC SIGNS	—
FIXED BOLLARD	B
PLASTIC BOLLARD	B
WATERING TAP LOCATIONS	—
POWER SOCKET LOCATIONS	—
REFILL STATION (DRINKING FOUNTAIN)	—
RAISED PLANTERS	—



Comhairle Contae County Council



Dublin | Cork | Castlebar
info@jbbarry.ie

Dundrum Business Park,
Classon House,
Dundrum Road, Dublin 14,
Co. Dublin,
Ireland

Phone: (01) 4851400
Email: transportation@jbbarry.ie

Notes:


DO NOT SCALE, use figured dimensions only.
All levels are referred to Ordnance Survey Datum, Malin Head.

This drawing is the property of Barry Transportation. It is a confidential document and must not be copied, used, or its contents divulged without prior written consent. This document should not be relied on or used in circumstances other than those for which it was originally prepared. Barry Transportation accepts no responsibility for this document to any other party other than the party by whom it was commissioned.

Rev.	Date	Drawn	Description	Chk'd	Appr.
C01	28/05/2025	WV	ISSUED FOR TENDER	GO	RC

Project Title: Living Streets - Blackrock		Status: S4	
Drawing Title: General Arrangement		Sheet 01 of 07	
Designed: WV	File Name: 22410	Drawing No. 22410-BTL-XX-BLA-DR-CE-00182	Rev: C01
Drawn: WV	Scale at A1: 1:250		
Approved: RC	Date: MAY 2025		
Checked: GO			

File Name: R222 Projects\22410 - DLR RCC Review of Covid-19 Measures\00_VIP\2D Drawings\Blackrock Detailed Design\22410-BTL-XX-BLA-DR-CE-00182_General_Arrangement_Blackrock.dwg

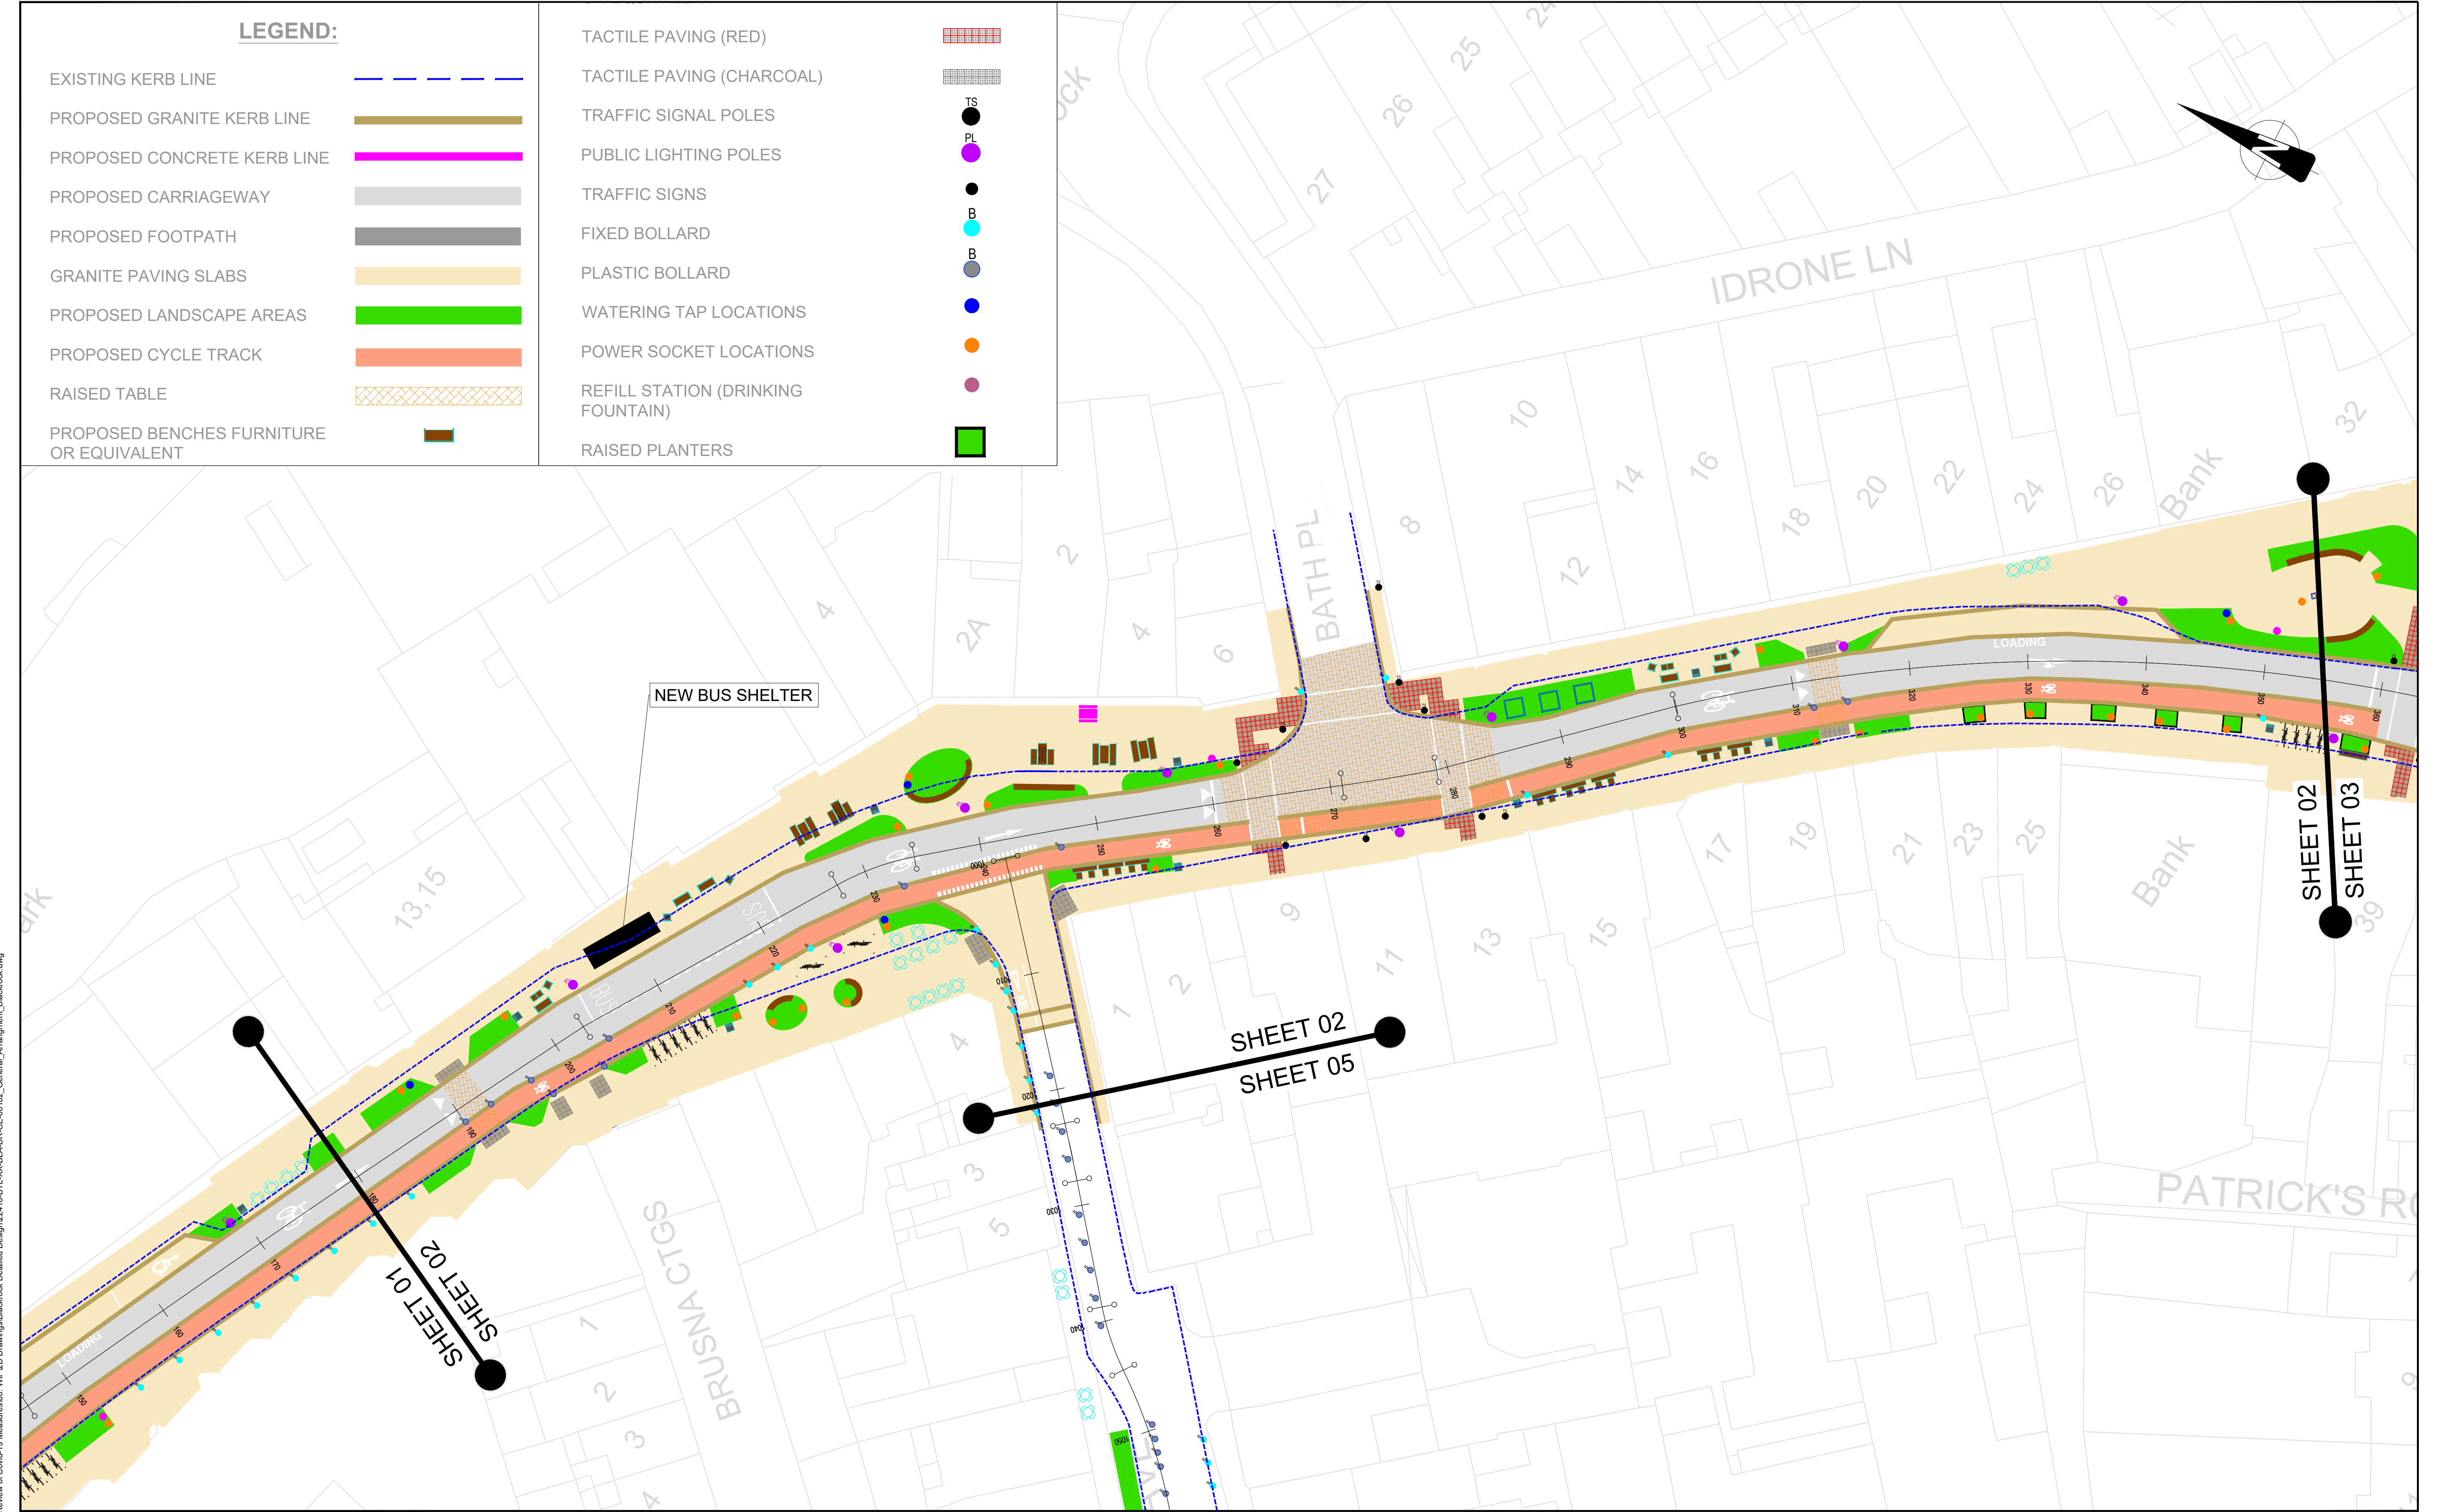



Comhairle Contae County Council



BARRY & PARTNERS

Dublin | Cork | Castlebar
info@jbbarry.ie

Dundrum Business Park,
Classon House,
Dundrum Road, Dublin 14,
Co. Dublin,
Ireland

Phone: (01) 4851400
Email: transportation@jbbarry.ie

Notes:


DO NOT SCALE, use figured dimensions only.
All levels are referred to Ordnance Survey Datum, Malin Head.

This drawing is the property of Barry Transportation. It is a confidential document and must not be copied, used, or its contents divulged without prior written consent. This document should not be relied on or used in circumstances other than those for which it was originally prepared. Barry Transportation accepts no responsibility for this document to any other party other than the party by whom it was commissioned.

Rev.	Date	Drawn	Description	Chk'd	Appr.
C01	28/05/2025	WV	ISSUED FOR TENDER	GO	RC

Project Title: Living Streets - Blackrock			Status: S4	
Drawing Title: General Arrangement			Sheet 02 of 07	
Designed: WV	File Name: 22410	Drawing No. 22410-BTL-XX-BLA-DR-CE-00182		Rev: C01
Drawn: WV	Scale at A1: 1:250			
Approved: RC	Date: MAY 2025			
Checked: GO				

File Name: R222 Projects\22410 - DLRCC Review of Covid-19 Measures\00_WIP\2D Drawings\Blackrock Detailed Design\22410-BTL-XX-BLA-DR-CE-00182_General_Arrangement_Blackrock.dwg

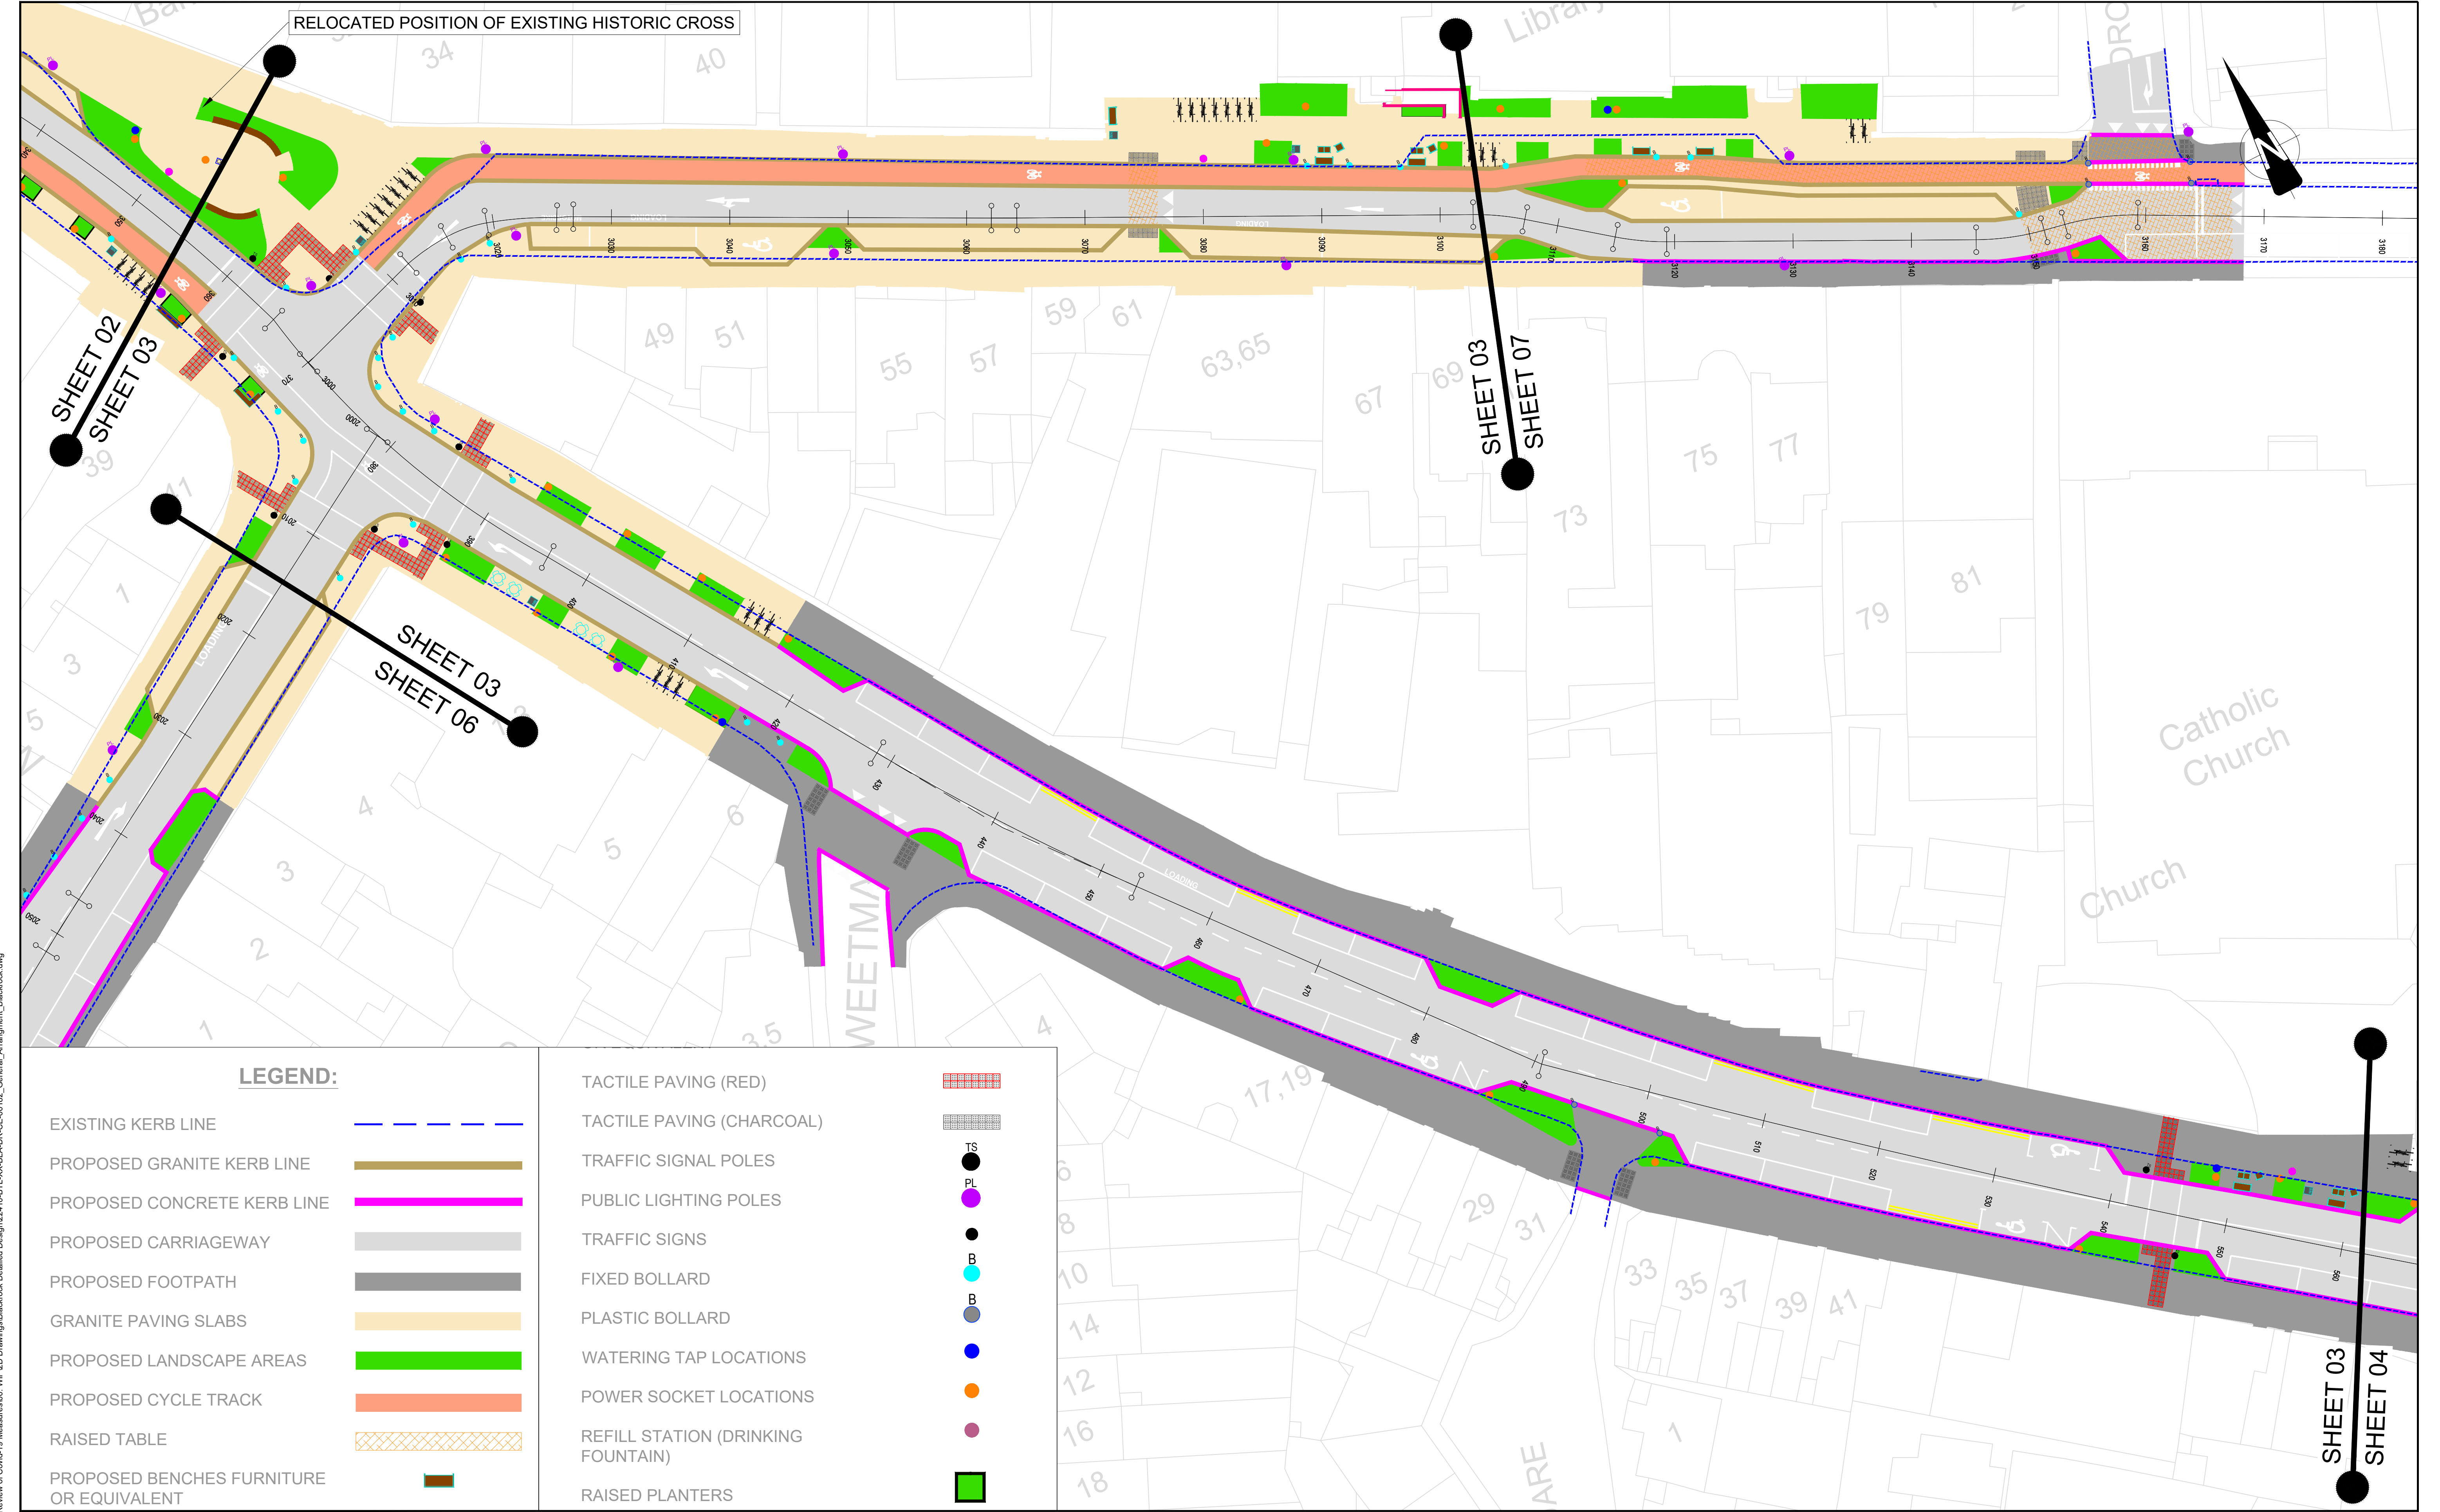

LEGEND:

- EXISTING KERB LINE
- PROPOSED GRANITE KERB LINE
- PROPOSED CONCRETE KERB LINE
- PROPOSED CARRIAGEWAY
- PROPOSED FOOTPATH
- GRANITE PAVING SLABS
- PROPOSED LANDSCAPE AREAS
- PROPOSED CYCLE TRACK
- RAISED TABLE
- PROPOSED BENCHES FURNITURE OR EQUIVALENT

- TACTILE PAVING (RED)
- TACTILE PAVING (CHARCOAL)
- TRAFFIC SIGNAL POLES
- PUBLIC LIGHTING POLES
- TRAFFIC SIGNS
- FIXED BOLLARD
- PLASTIC BOLLARD
- WATERING TAP LOCATIONS
- POWER SOCKET LOCATIONS
- REFILL STATION (DRINKING FOUNTAIN)
- RAISED PLANTERS



Dundrum Business Park,
Classon House,
Dundrum Road, Dublin 14,
Co. Dublin,
Ireland

Phone: (01) 4851400
Email: transportation@jbbarry.ie

Dublin | Cork | Castlebar
info@jbbarry.ie

Notes:
DO NOT SCALE, use figured dimensions only.
All levels are referred to Ordnance Survey Datum, Malin Head.
This drawing is the property of Barry Transportation. It is a confidential document and must not be copied, used, or its contents divulged without prior written consent. This document should not be relied on or used in circumstances other than those for which it was originally prepared. Barry Transportation accepts no responsibility for this document to any other party other than the party by whom it was commissioned.


Rev.	Date	Drawn	Description	Chk'd	Appr.
C01	28/05/2025	WV	ISSUED FOR TENDER	GO	RC

Project Title: Living Streets - Blackrock		Status: S4	
Drawing Title: General Arrangement		Sheet 03 of 07	
Designed: WV	File Name: 22410	Drawing No. 22410-BTL-XX-BLA-DR-CE-00182	Rev: C01
Drawn: WV	Scale at A1: 1:250		
Approved: RC	Date: MAY 2025		
Checked: GO			

File Name: R22 Projects\22410 - DLRCC Review of Covid-19 Measures\00_WIP\2D Drawings\Blackrock Detailed Design\22410-BTL-XX-BLA-DR-CE-00182_General_Arrangement_Blackrock.dwg



File Name: R222 Projects\22410 - DLRCC Review of Covid-19 Measures\00_VIP2D Drawings\Blackrock Detailed Design\22410-BTL-XX-BLA-DR-CE-00182_General_Arrangement_Blackrock.dwg

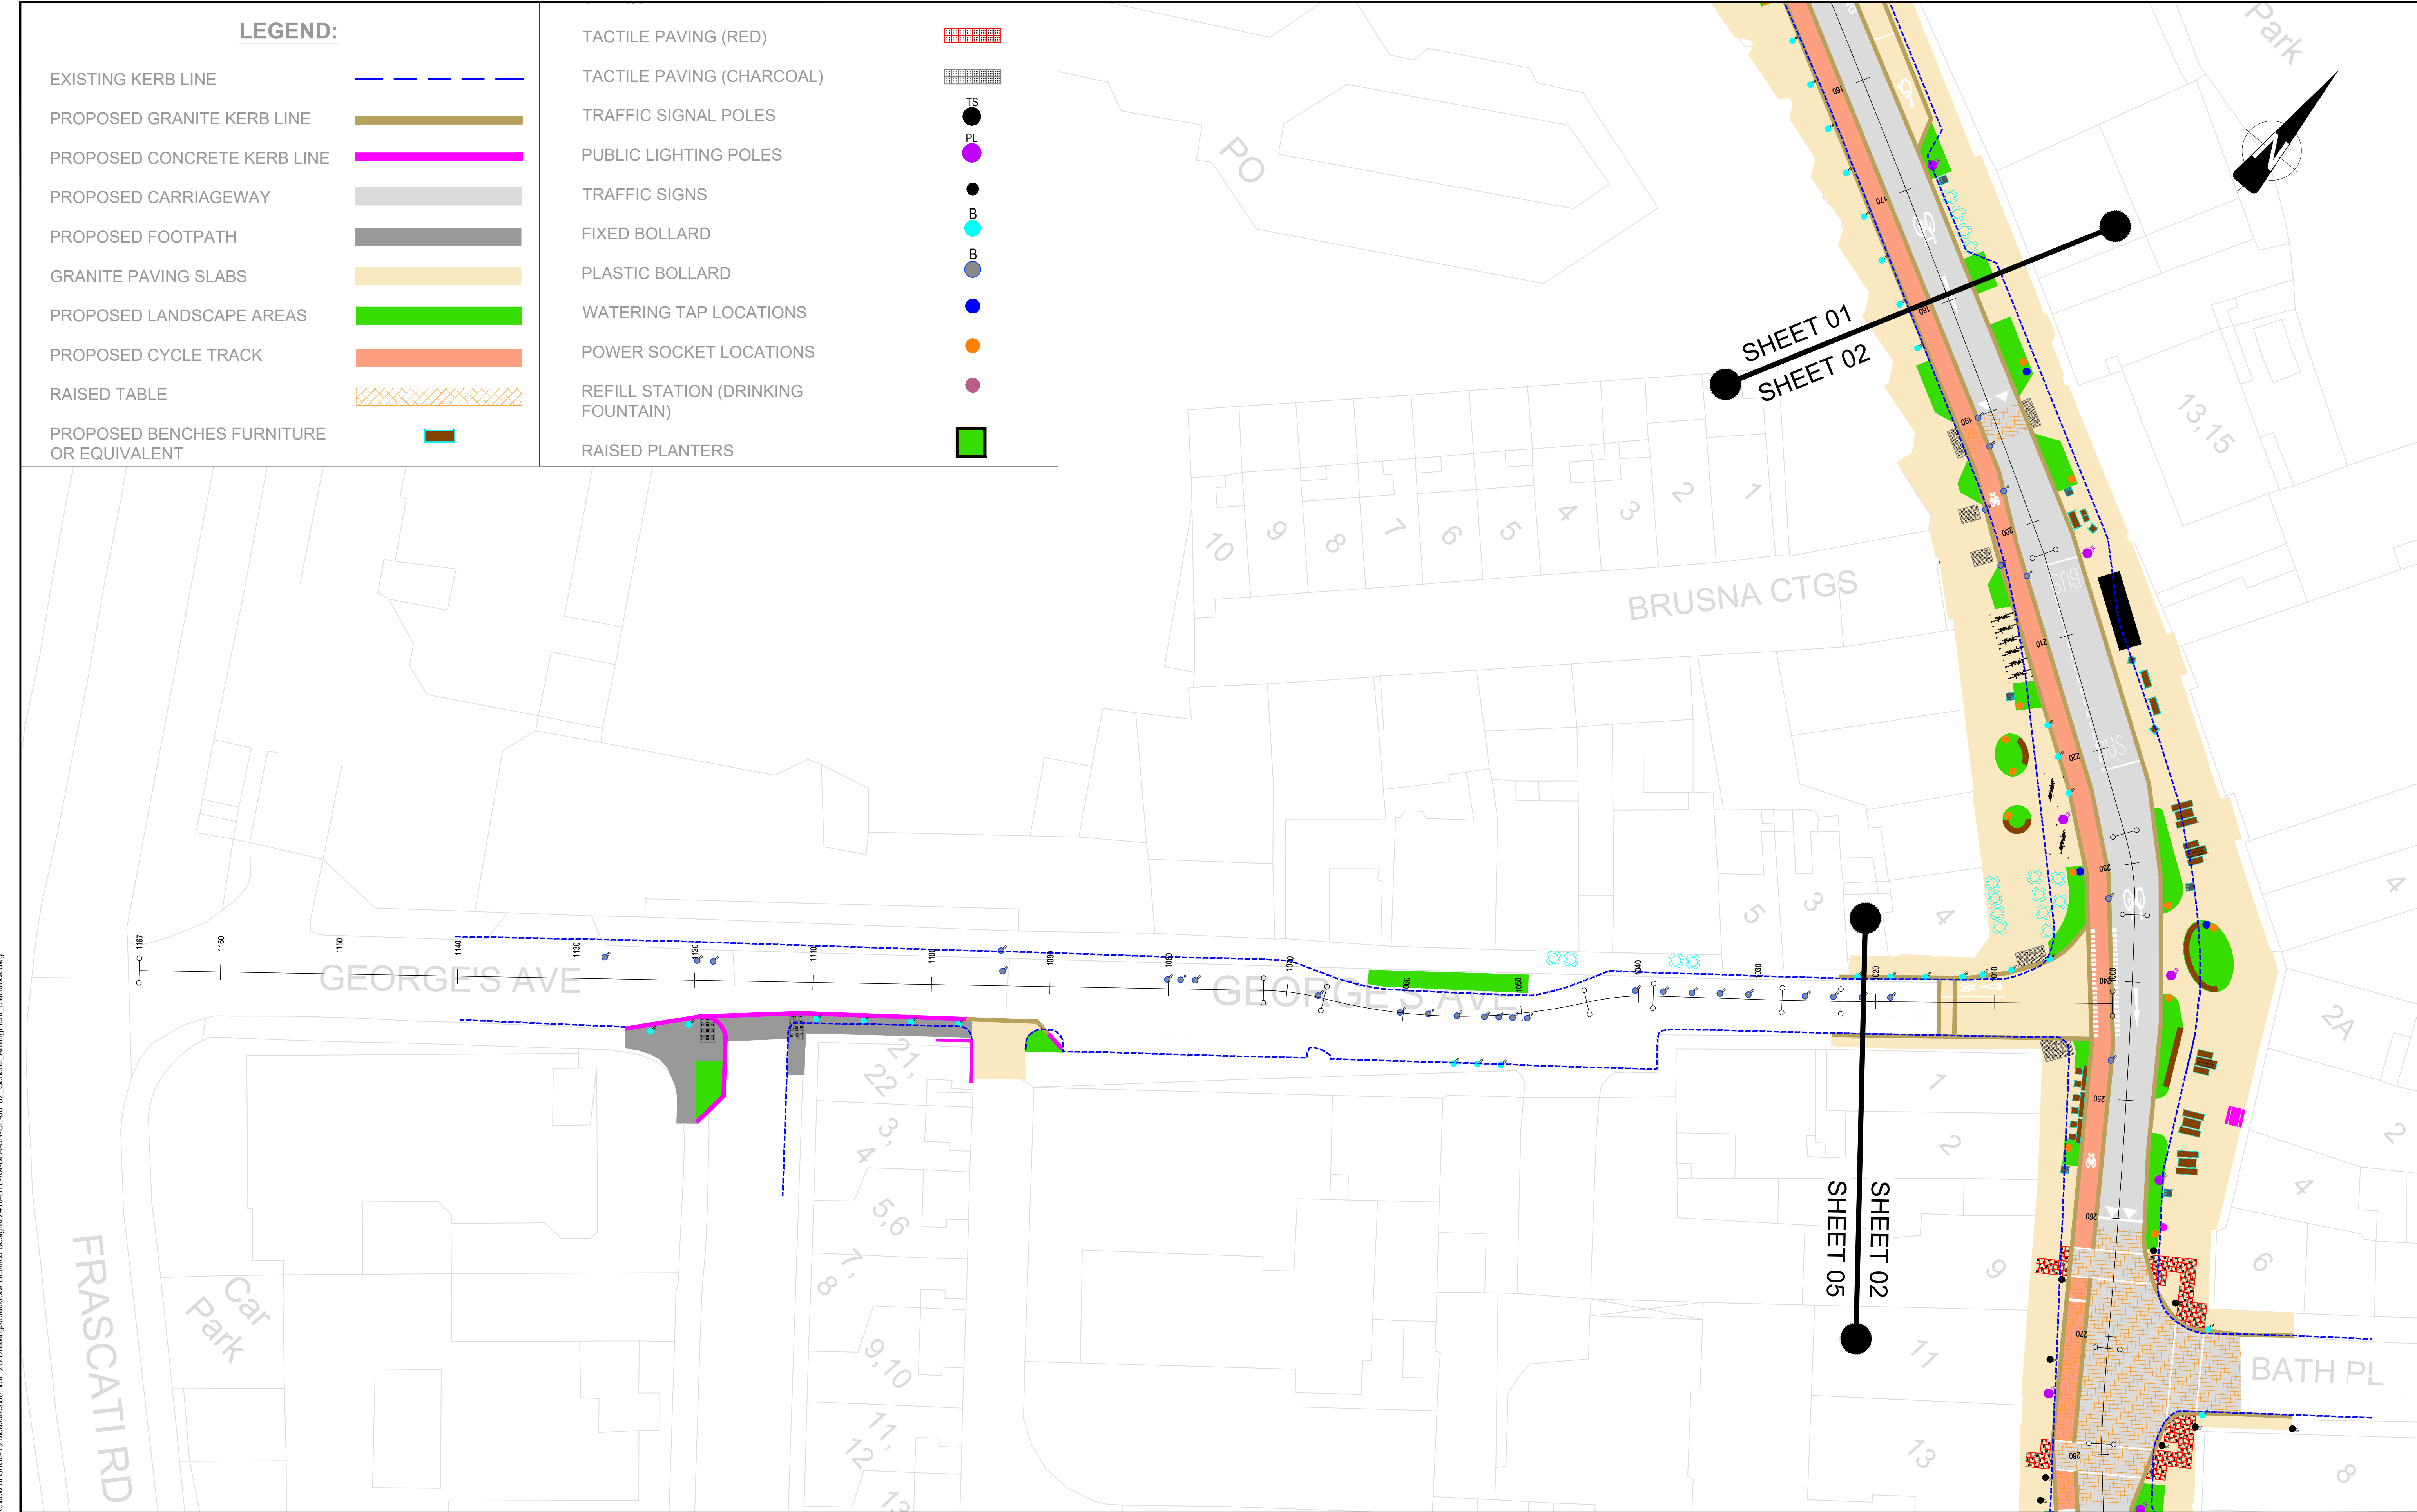

LEGEND:

- EXISTING KERB LINE
- PROPOSED GRANITE KERB LINE
- PROPOSED CONCRETE KERB LINE
- PROPOSED CARRIAGEWAY
- PROPOSED FOOTPATH
- GRANITE PAVING SLABS
- PROPOSED LANDSCAPE AREAS
- PROPOSED CYCLE TRACK
- RAISED TABLE
- PROPOSED BENCHES FURNITURE OR EQUIVALENT

- TACTILE PAVING (RED)
- TACTILE PAVING (CHARCOAL)
- TRAFFIC SIGNAL POLES
- PUBLIC LIGHTING POLES
- TRAFFIC SIGNS
- FIXED BOLLARD
- PLASTIC BOLLARD
- WATERING TAP LOCATIONS
- POWER SOCKET LOCATIONS
- REFILL STATION (DRINKING FOUNTAIN)
- RAISED PLANTERS



Dundrum Business Park,
Classon House,
Dundrum Road, Dublin 14,
Co. Dublin,
Ireland


Phone: (01) 4851400
Email: transportation@jbbarry.ie

Notes:
DO NOT SCALE, use figured dimensions only.
All levels are referred to Ordnance Survey Datum, Malin Head.
This drawing is the property of Barry Transportation. It is a confidential document and must not be copied, used, or its contents divulged without prior written consent. This document should not be relied on or used in circumstances other than those for which it was originally prepared. Barry Transportation accepts no responsibility for this document to any other party other than the party by whom it was commissioned.

Rev.	Date	Drawn	Description	Chk'd	Appr.
C01	28/05/2025	WV	ISSUED FOR TENDER	GO	RC

Project Title: Living Streets - Blackrock		Status: S4	
Drawing Title: General Arrangement			
Sheet 05 of 07			
Designed: WV	File Name: 22410	Drawing No. 22410-BTL-XX-BLA-DR-CE-00182	Rev: C01
Drawn: WV			
Approved: RC	Scale at A1: 1:250		
Checked: GO	Date: MAY 2025		

File Name: R022 Projects\22410 - DLRCC Review of Covid-19 Measures\00_WIP\02 Drawings\Blackrock Detailed Design\22410-BTL-XX-BLA-DR-CE-00182_General_Arrangement_Blackrock.dwg

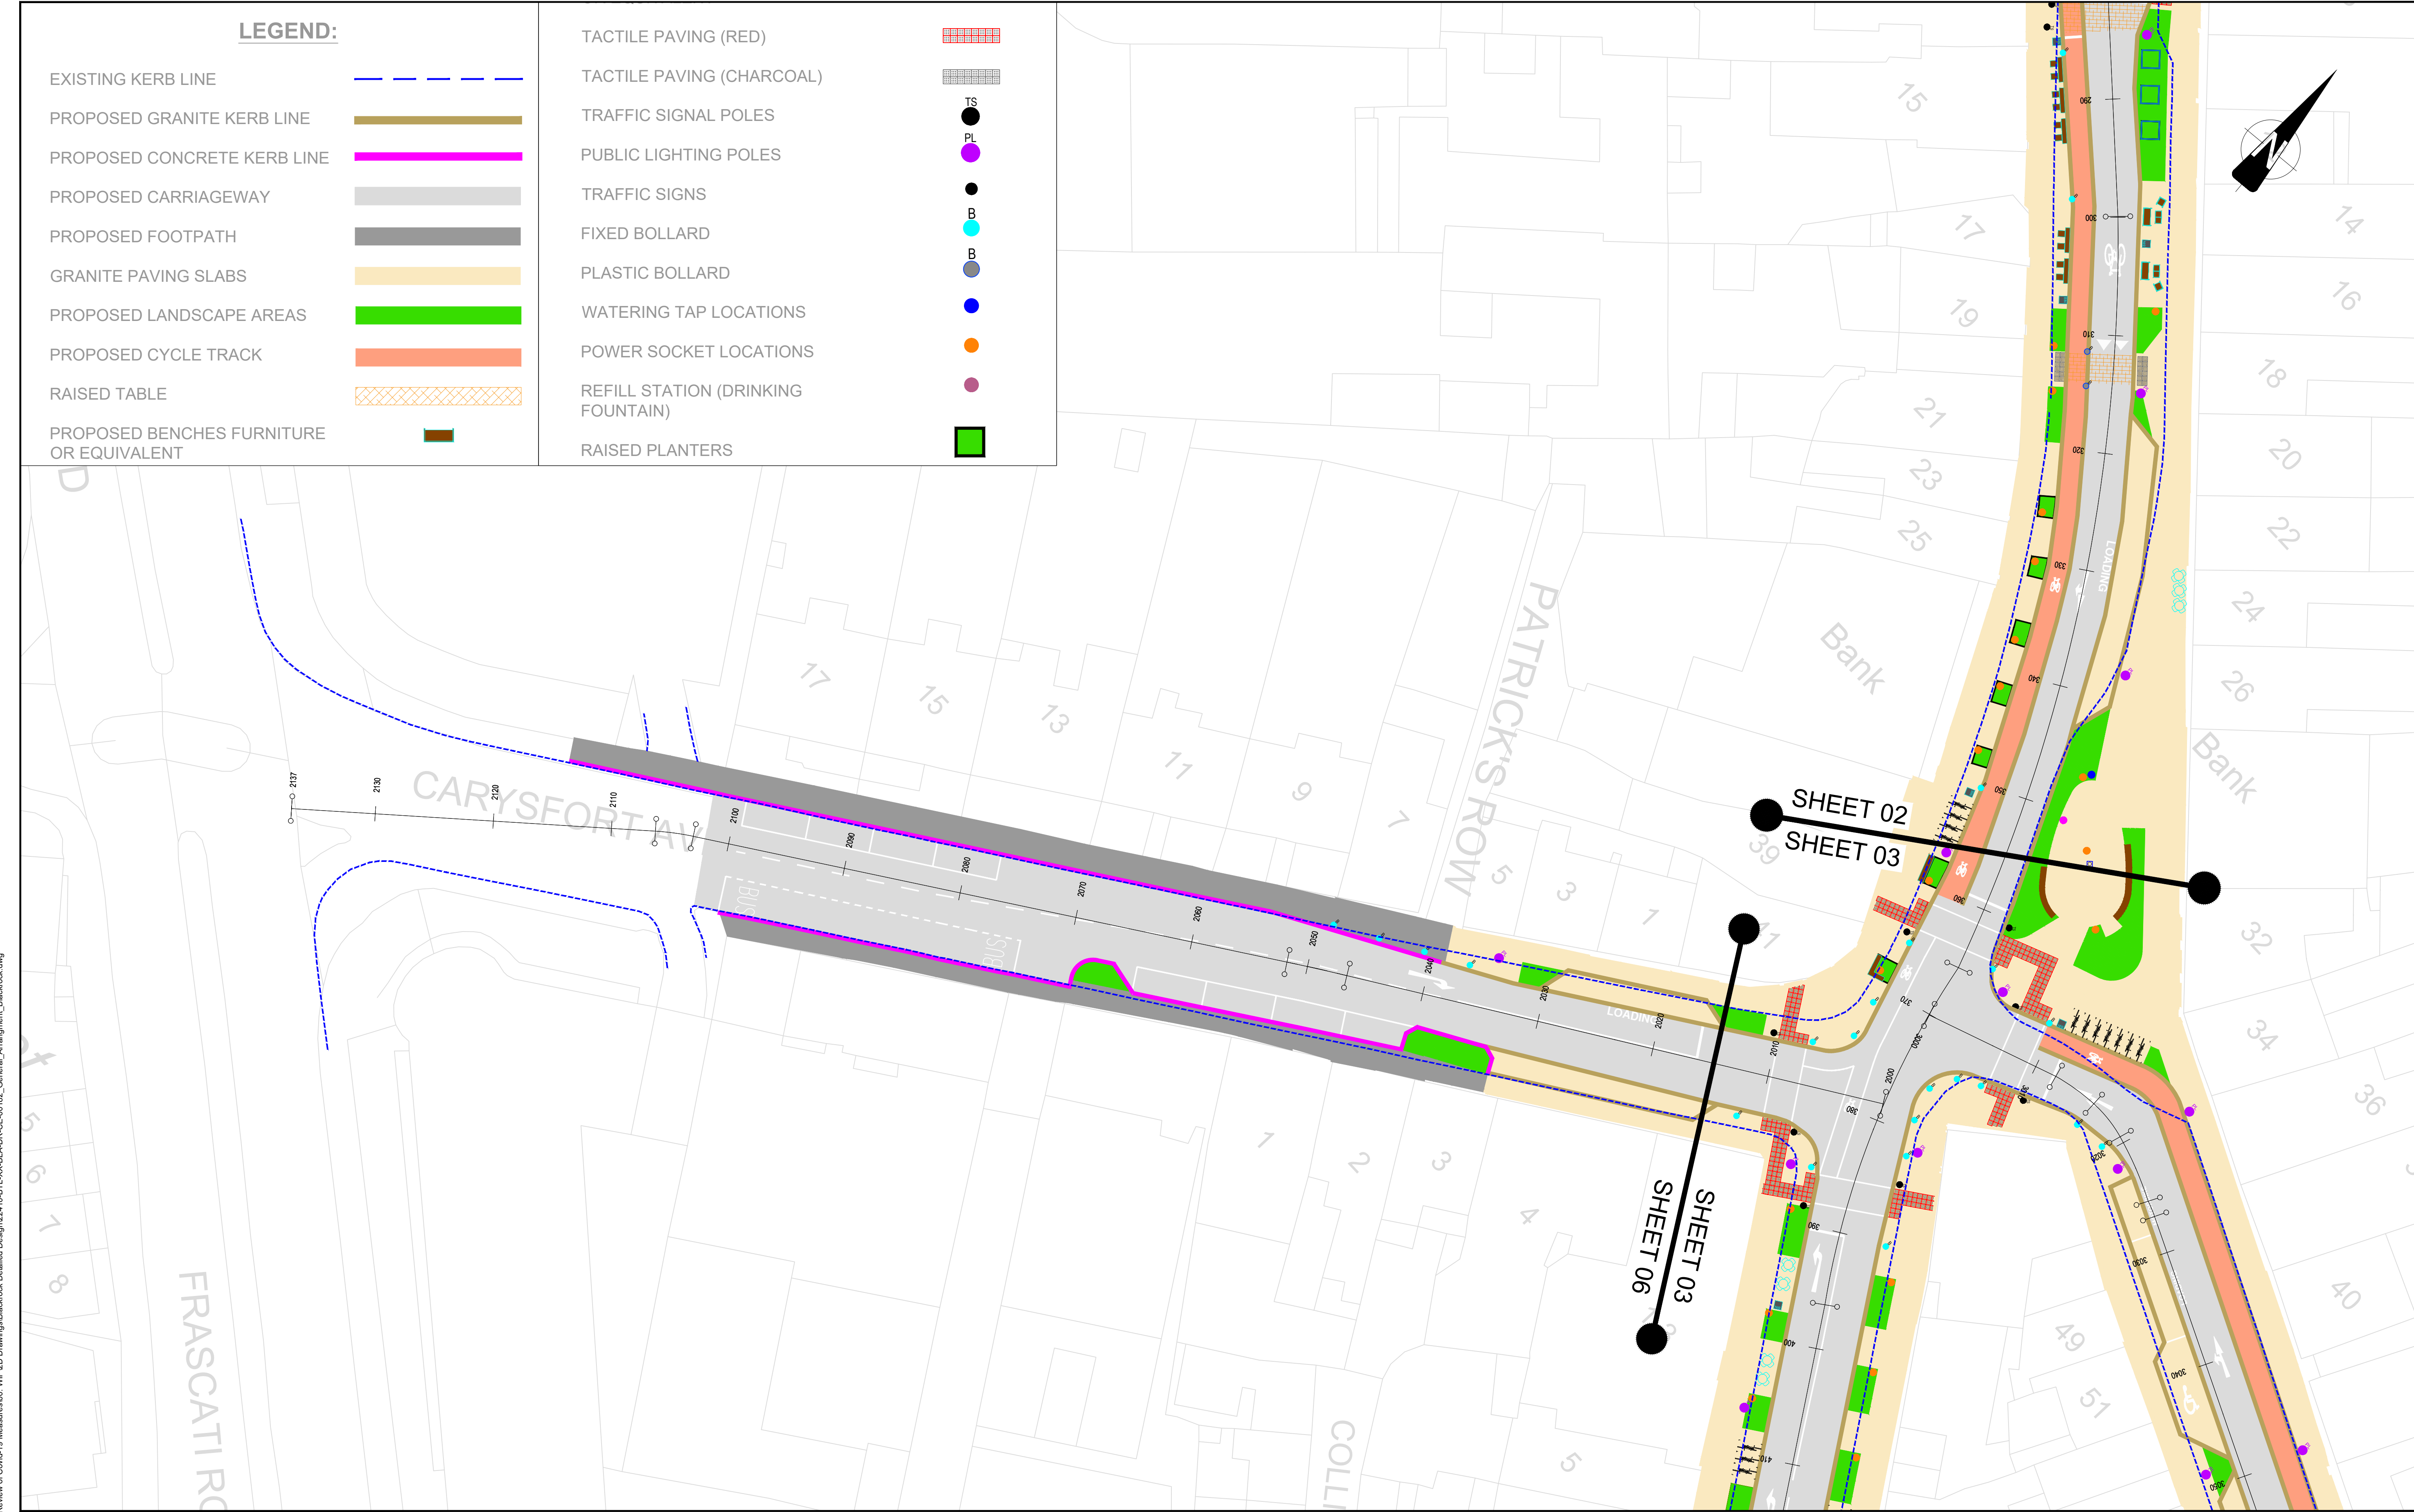



Comhairle Contae County Council



BARRY & PARTNERS

Dublin | Cork | Castlebar

info@jbbarry.ie

Dundrum Business Park,
Classon House,
Dundrum Road, Dublin 14,
Co. Dublin,
Ireland

Phone: (01) 4851400
Email: transportation@jbbarry.ie

Notes:

DO NOT SCALE, use figured dimensions only.
All levels are referred to Ordnance Survey Datum, Malin Head.

This drawing is the property of Barry Transportation. It is a confidential document and must not be copied, used, or its contents divulged without prior written consent. This document should not be relied on or used in circumstances other than those for which it was originally prepared. Barry Transportation accepts no responsibility for this document to any other party other than the party by whom it was commissioned.

Rev.	Date	Drawn	Description	Chk'd	Appr.
C01	28/05/2025	WV	ISSUED FOR TENDER	GO	RC

Project Title: Living Streets - Blackrock			Status: S4	
Drawing Title: General Arrangement				
Sheet 06 of 07				
Designed: WV	File Name:	Drawing No. 22410-BTL-XX-BLA-DR-CE-00182	Rev: C01	
Drawn: WV	22410			
Approved: RC	Scale at A1: 1:250			
Checked: GO	Date: MAY 2025			



LEGEND:

- EXISTING KERB LINE
- PROPOSED GRANITE KERB LINE
- PROPOSED CONCRETE KERB LINE
- PROPOSED CARRIAGEWAY
- PROPOSED FOOTPATH
- GRANITE PAVING SLABS
- PROPOSED LANDSCAPE AREAS
- PROPOSED CYCLE TRACK
- RAISED TABLE
- PROPOSED BENCHES FURNITURE OR EQUIVALENT

- TACTILE PAVING (RED)
- TACTILE PAVING (CHARCOAL)
- TRAFFIC SIGNAL POLES
- PUBLIC LIGHTING POLES
- TRAFFIC SIGNS
- FIXED BOLLARD
- PLASTIC BOLLARD
- WATERING TAP LOCATIONS
- POWER SOCKET LOCATIONS
- REFILL STATION (DRINKING FOUNTAIN)
- RAISED PLANTERS



Dundrum Business Park,
Classon House,
Dundrum Road, Dublin 14,
Co. Dublin,
Ireland

Phone: (01) 4851400
Email: transportation@jbbarry.ie

Notes:
DO NOT SCALE, use figured dimensions only.
All levels are referred to Ordnance Survey Datum, Malin Head.
This drawing is the property of Barry Transportation. It is a confidential document and must not be copied, used, or its contents divulged without prior written consent. This document should not be relied on or used in circumstances other than those for which it was originally prepared. Barry Transportation accepts no responsibility for this document to any other party other than the party by whom it was commissioned.

Rev.	Date	Drawn	Description	Chk'd	Appr.
C01	28/05/2025	WV	ISSUED FOR TENDER	GO	RC

Project Title: Living Streets - Blackrock		Status: S4	
Drawing Title: General Arrangement			
Sheet 07 of 07			
Designed: WV	File Name: 22410	Drawing No. 22410-BTL-XX-BLA-DR-CE-00182	Rev: C01
Drawn: WV	Scale at A1: 1:250		
Approved: RC	Date: MAY 2025		
Checked: GO			