


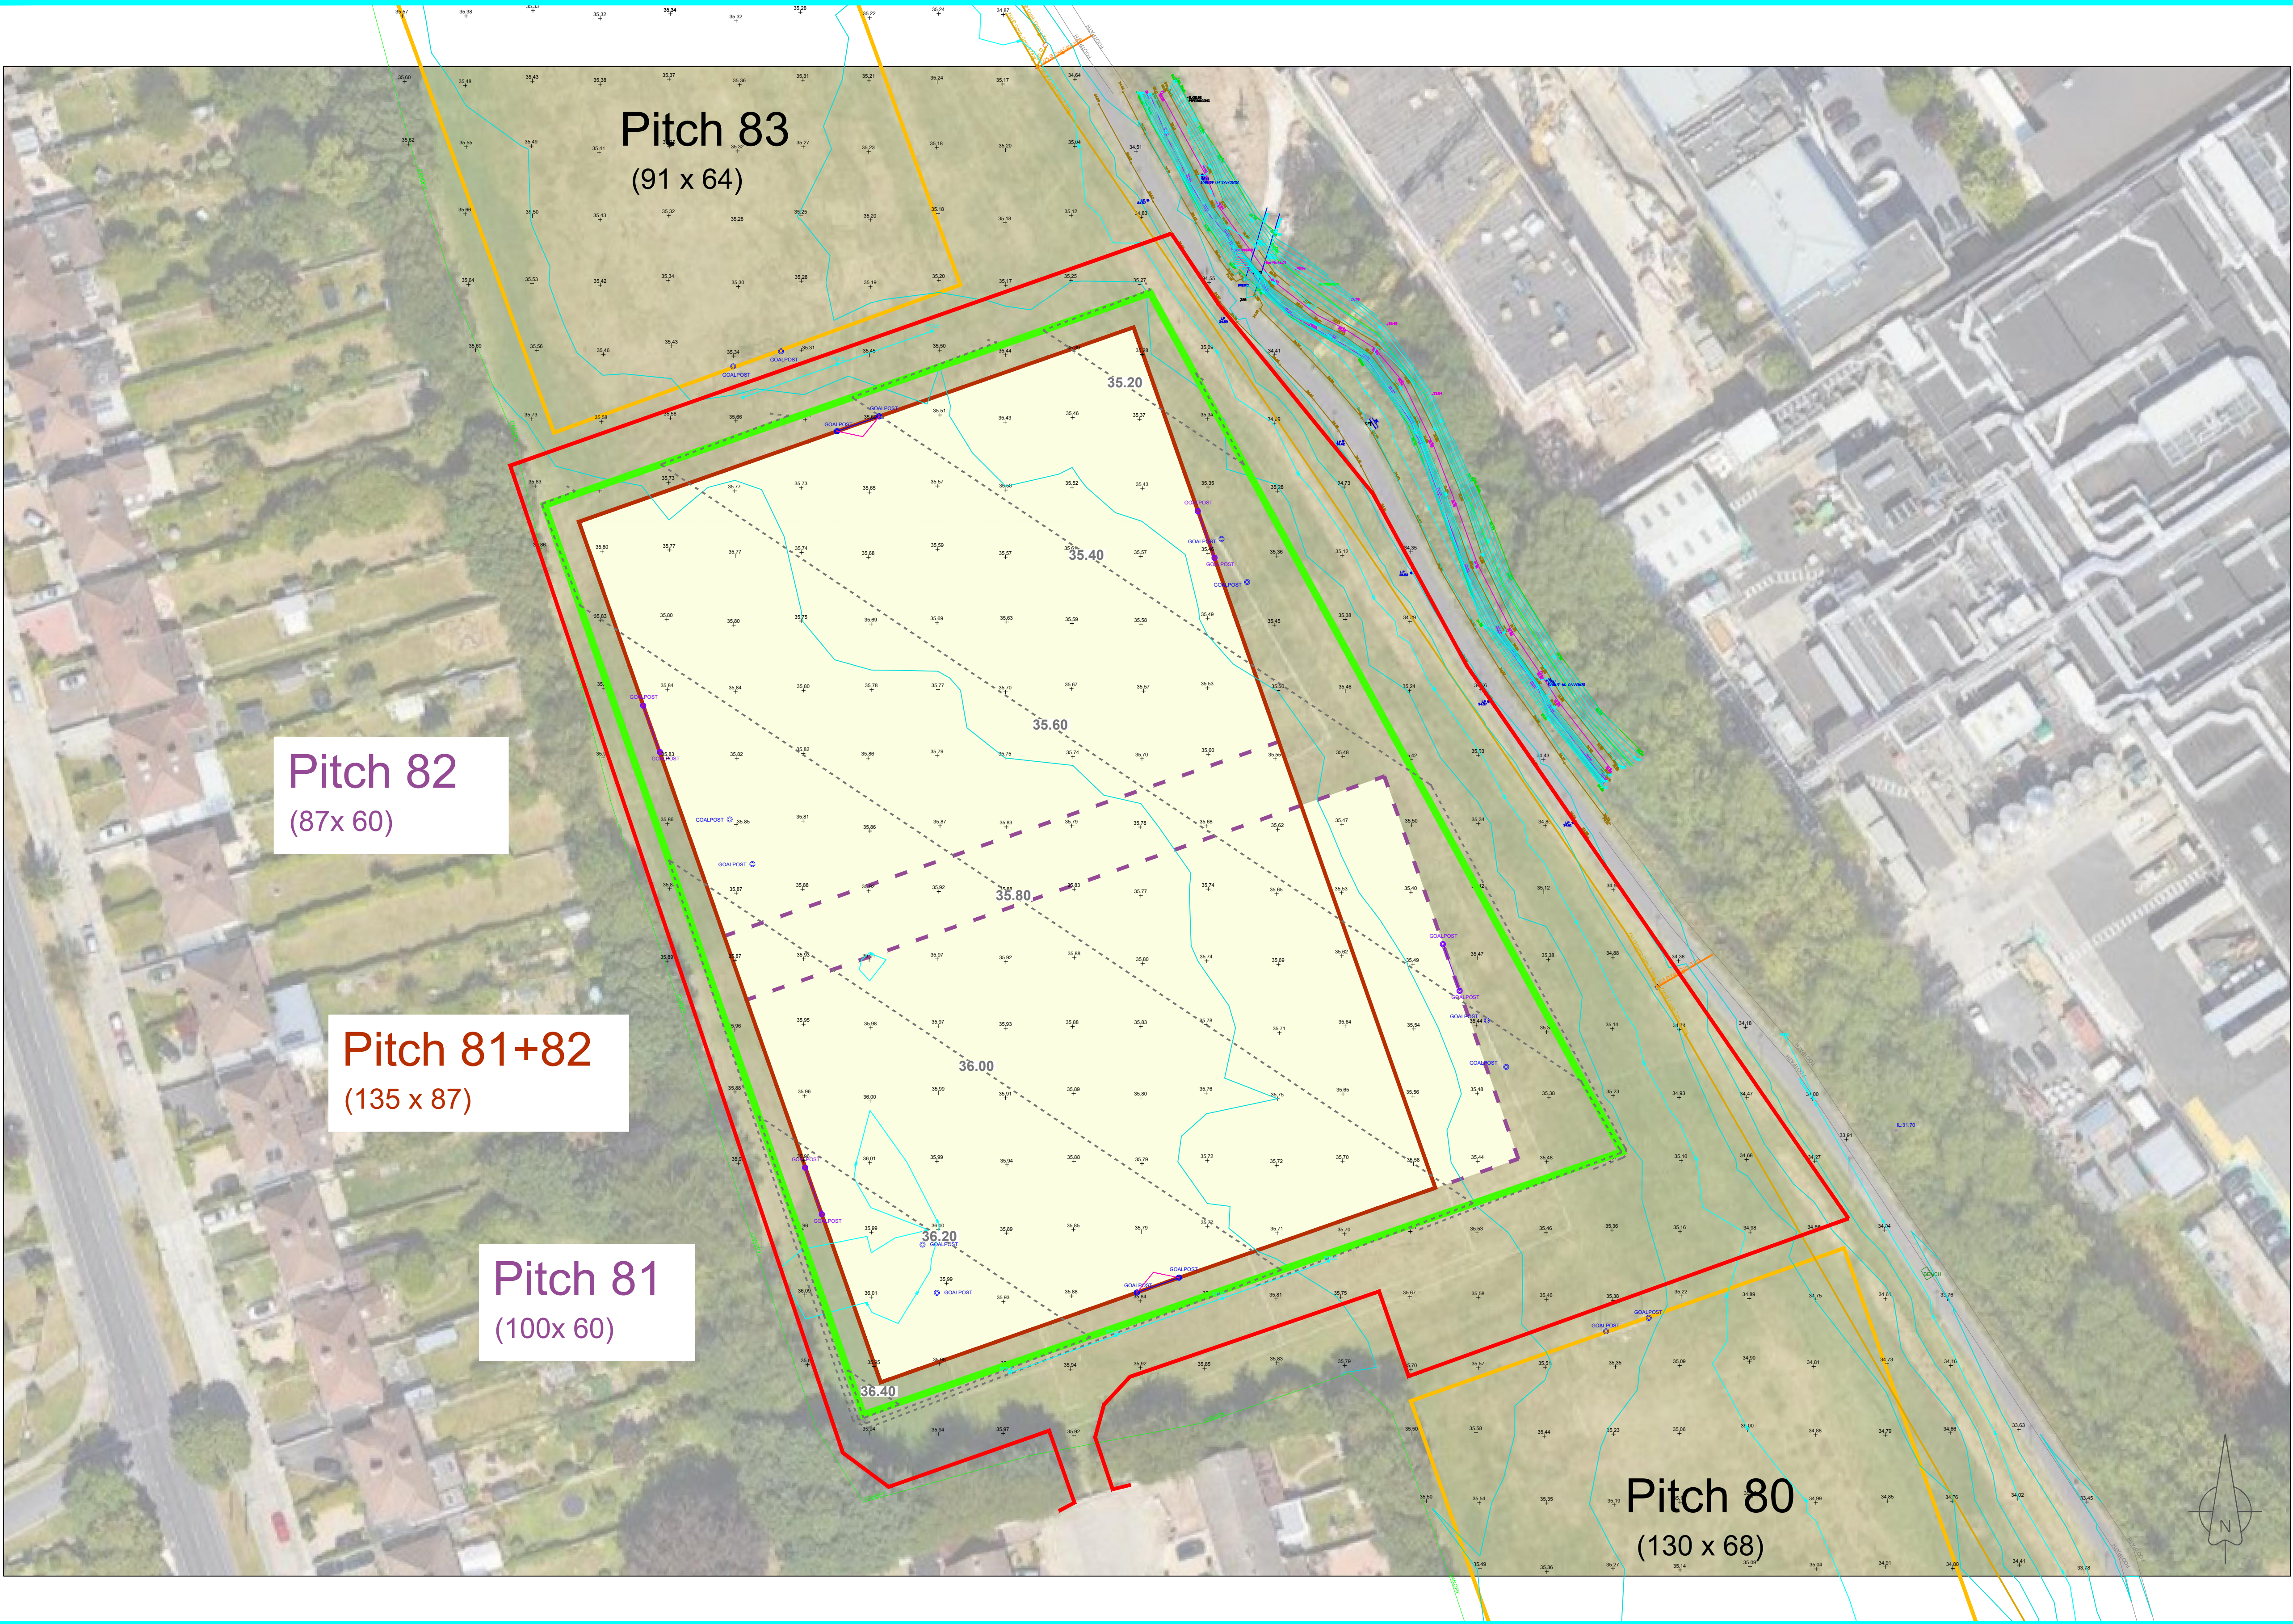

- LEGEND:**
- Proposed Site Boundary (2m ht.)
 - Proposed Improved Platform
 - Proposed Contours
 - Existing Goalposts to be removed and disposed.
Size - 2.44m high x 7.32m wide, 4no.
 - New GAA Goals (2no.)
1.1m high x 6.5m wide; cross bar 2.5m above the ground; set into sockets; provide caps to cover goal post sockets as required; powder coated white; white nets and associated clips; to BSEN748:2004, BS8461:2005+A1:2009 and BS 8462:2005+A2:2012.
 - New GAA Goal Guard (2no.) Aluminium goal guard; in two sections hinged in the middle; to suit goalmouth 6.5m wide.
 - New Ball stop Posts and Netting for GAA pitch (2no.)
height: 1.5m (above ground); to BS1722-14 Category 1; multistrand - multicore wire rope in 10/12mm, and 3/5mm; PVC covered net cable and cablestay; posts: 7 no. dipped galvanised and powder coated (to BS EN9 ISO 1461:2009) 300 x 150 x 6.3mm with min. 2000mm embedment into ground; 10mm capping plate to top of posts; welded rodding eyes as required for bracing wire; 1 no. 420mm OD plate per post for brace wire; brace wire: 19mm high tensile multicore stainless-steel wire to both posts as shown; 2 no. bottle screw certified tensioner and 10 tonne adjustable eyelets in foundation; heavy duty rodding eyes welded to square hollow section, rigging screws; post setting: erect posts plumb and level. Refer to Dwg. 2505-DOB-MV-SI-DR-C-0111 for more information.
 - New Portable Soccer Goals (4no.)
Self-weighted 24x8 100/110 elliptical aluminium portable adult size (2.44m x 7.22) soccer goal; powder coated white, 8mm extruded channel c/w externally weighted back bars; complete with nets and quick release clips, 8 no. lever wheels.



Parks & Landscape Services
Do not scale from this drawing. Use figured dimensions only. Check all dimensions on site before commencing works. Report any discrepancies to the ER before proceeding. All levels to be clarified on site by the ER. These drawings and designs thereon are copyright of Dun Laoghaire Rathdown County Council.

© Dún Laoghaire Rathdown County Council

Drawing Title:

Meadowvale L24
Pitch 81 & 82
Fixtures and Fittings

Drawing Number:

2318_L24_04

Revision:

construction A

Scale:

1:500 @ A1

Date:

July 2025

Drawn:

SB

Checked:

EOB