


# ALL WEATHER PITCH AT COLAISTE EOIN/IOSAGAIN

## Pitch Plan

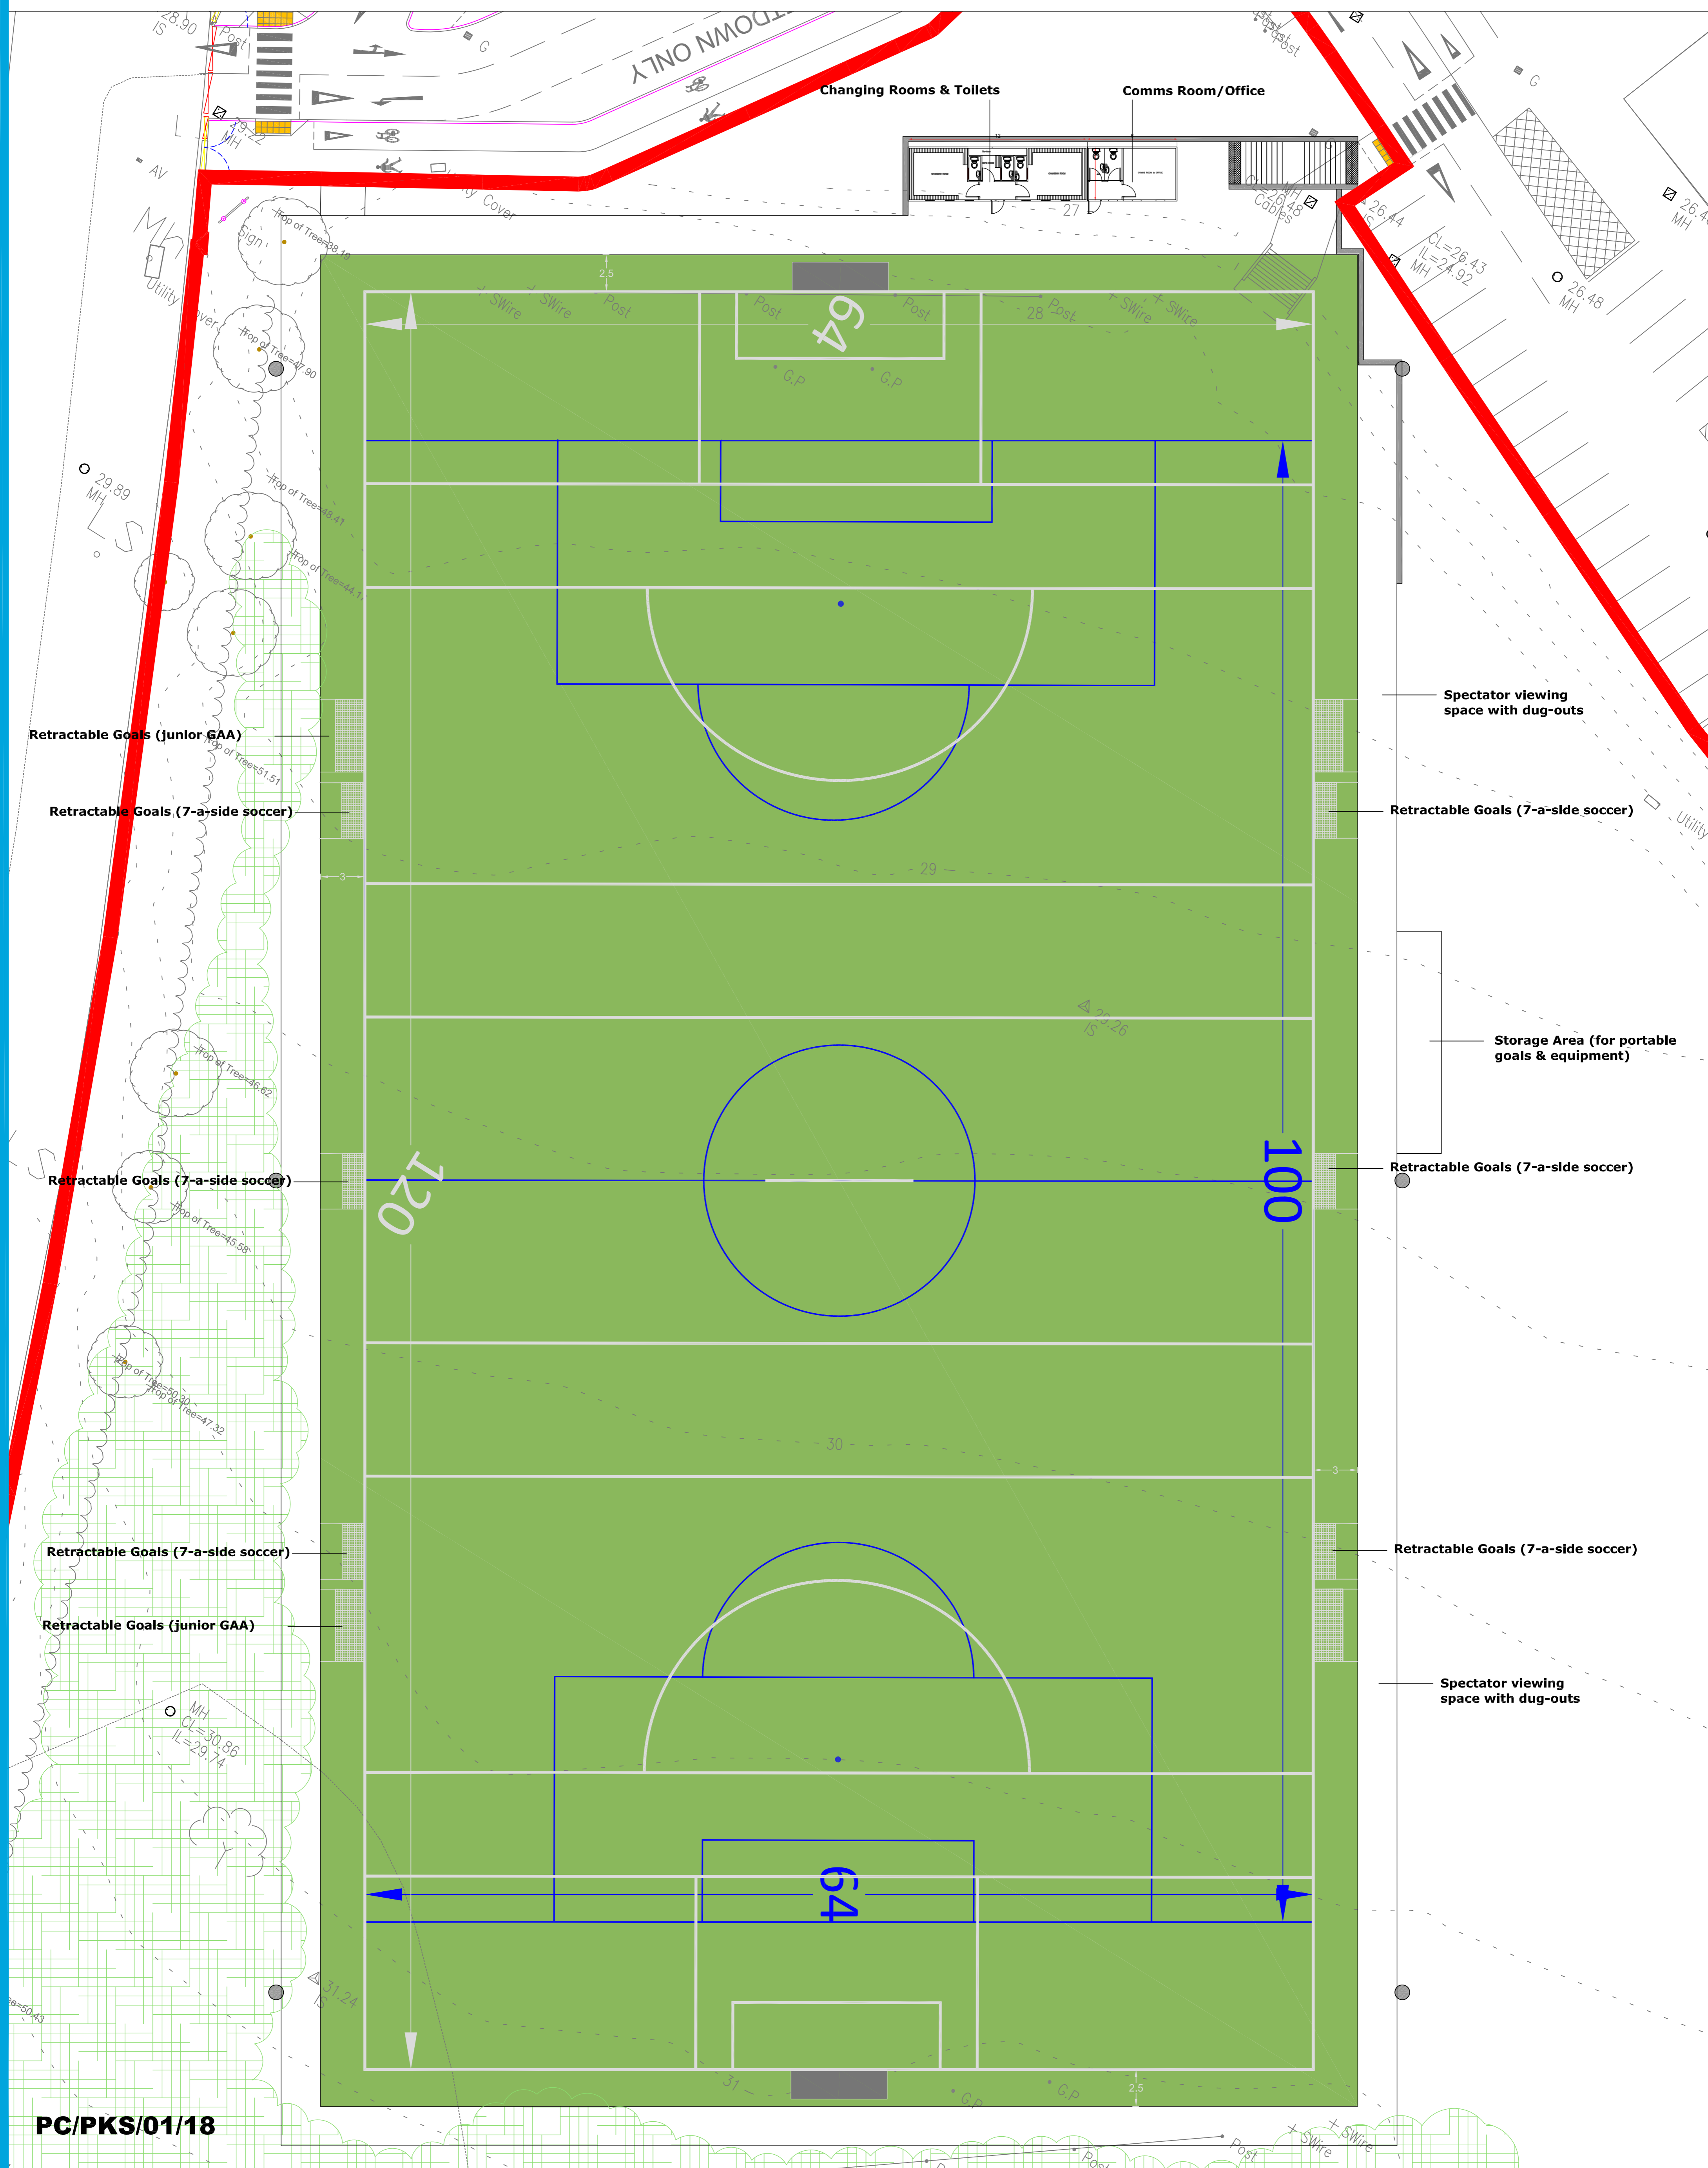

6.5 Pitch dimensions and run-off.      GAA Markings (white)      Soccer Markings (blue)



Retractable Goals (junior GAA)

Retractable Goals (7-a-side soccer)

Retractable Goals (7-a-side soccer)

Retractable Goals (7-a-side soccer)

Retractable Goals (junior GAA)

Spectator viewing space with dug-outs

Retractable Goals (7-a-side soccer)

Storage Area (for portable goals & equipment)

Retractable Goals (7-a-side soccer)

Retractable Goals (7-a-side soccer)

Spectator viewing space with dug-outs