
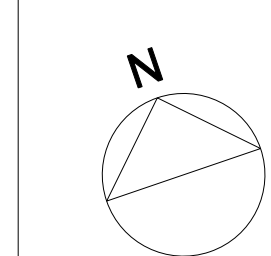


NOTE:
 All levels and dimensions on this sheet are to be checked on site. No dimensions are to be scaled. Any discrepancies on this sheet are to be reported to the architect. All work on this sheet is subject to a copyright. All work to comply with N.B.K.

NOTE:
 REFER TO SB.A1.02 FOR SITE DIMENSIONS

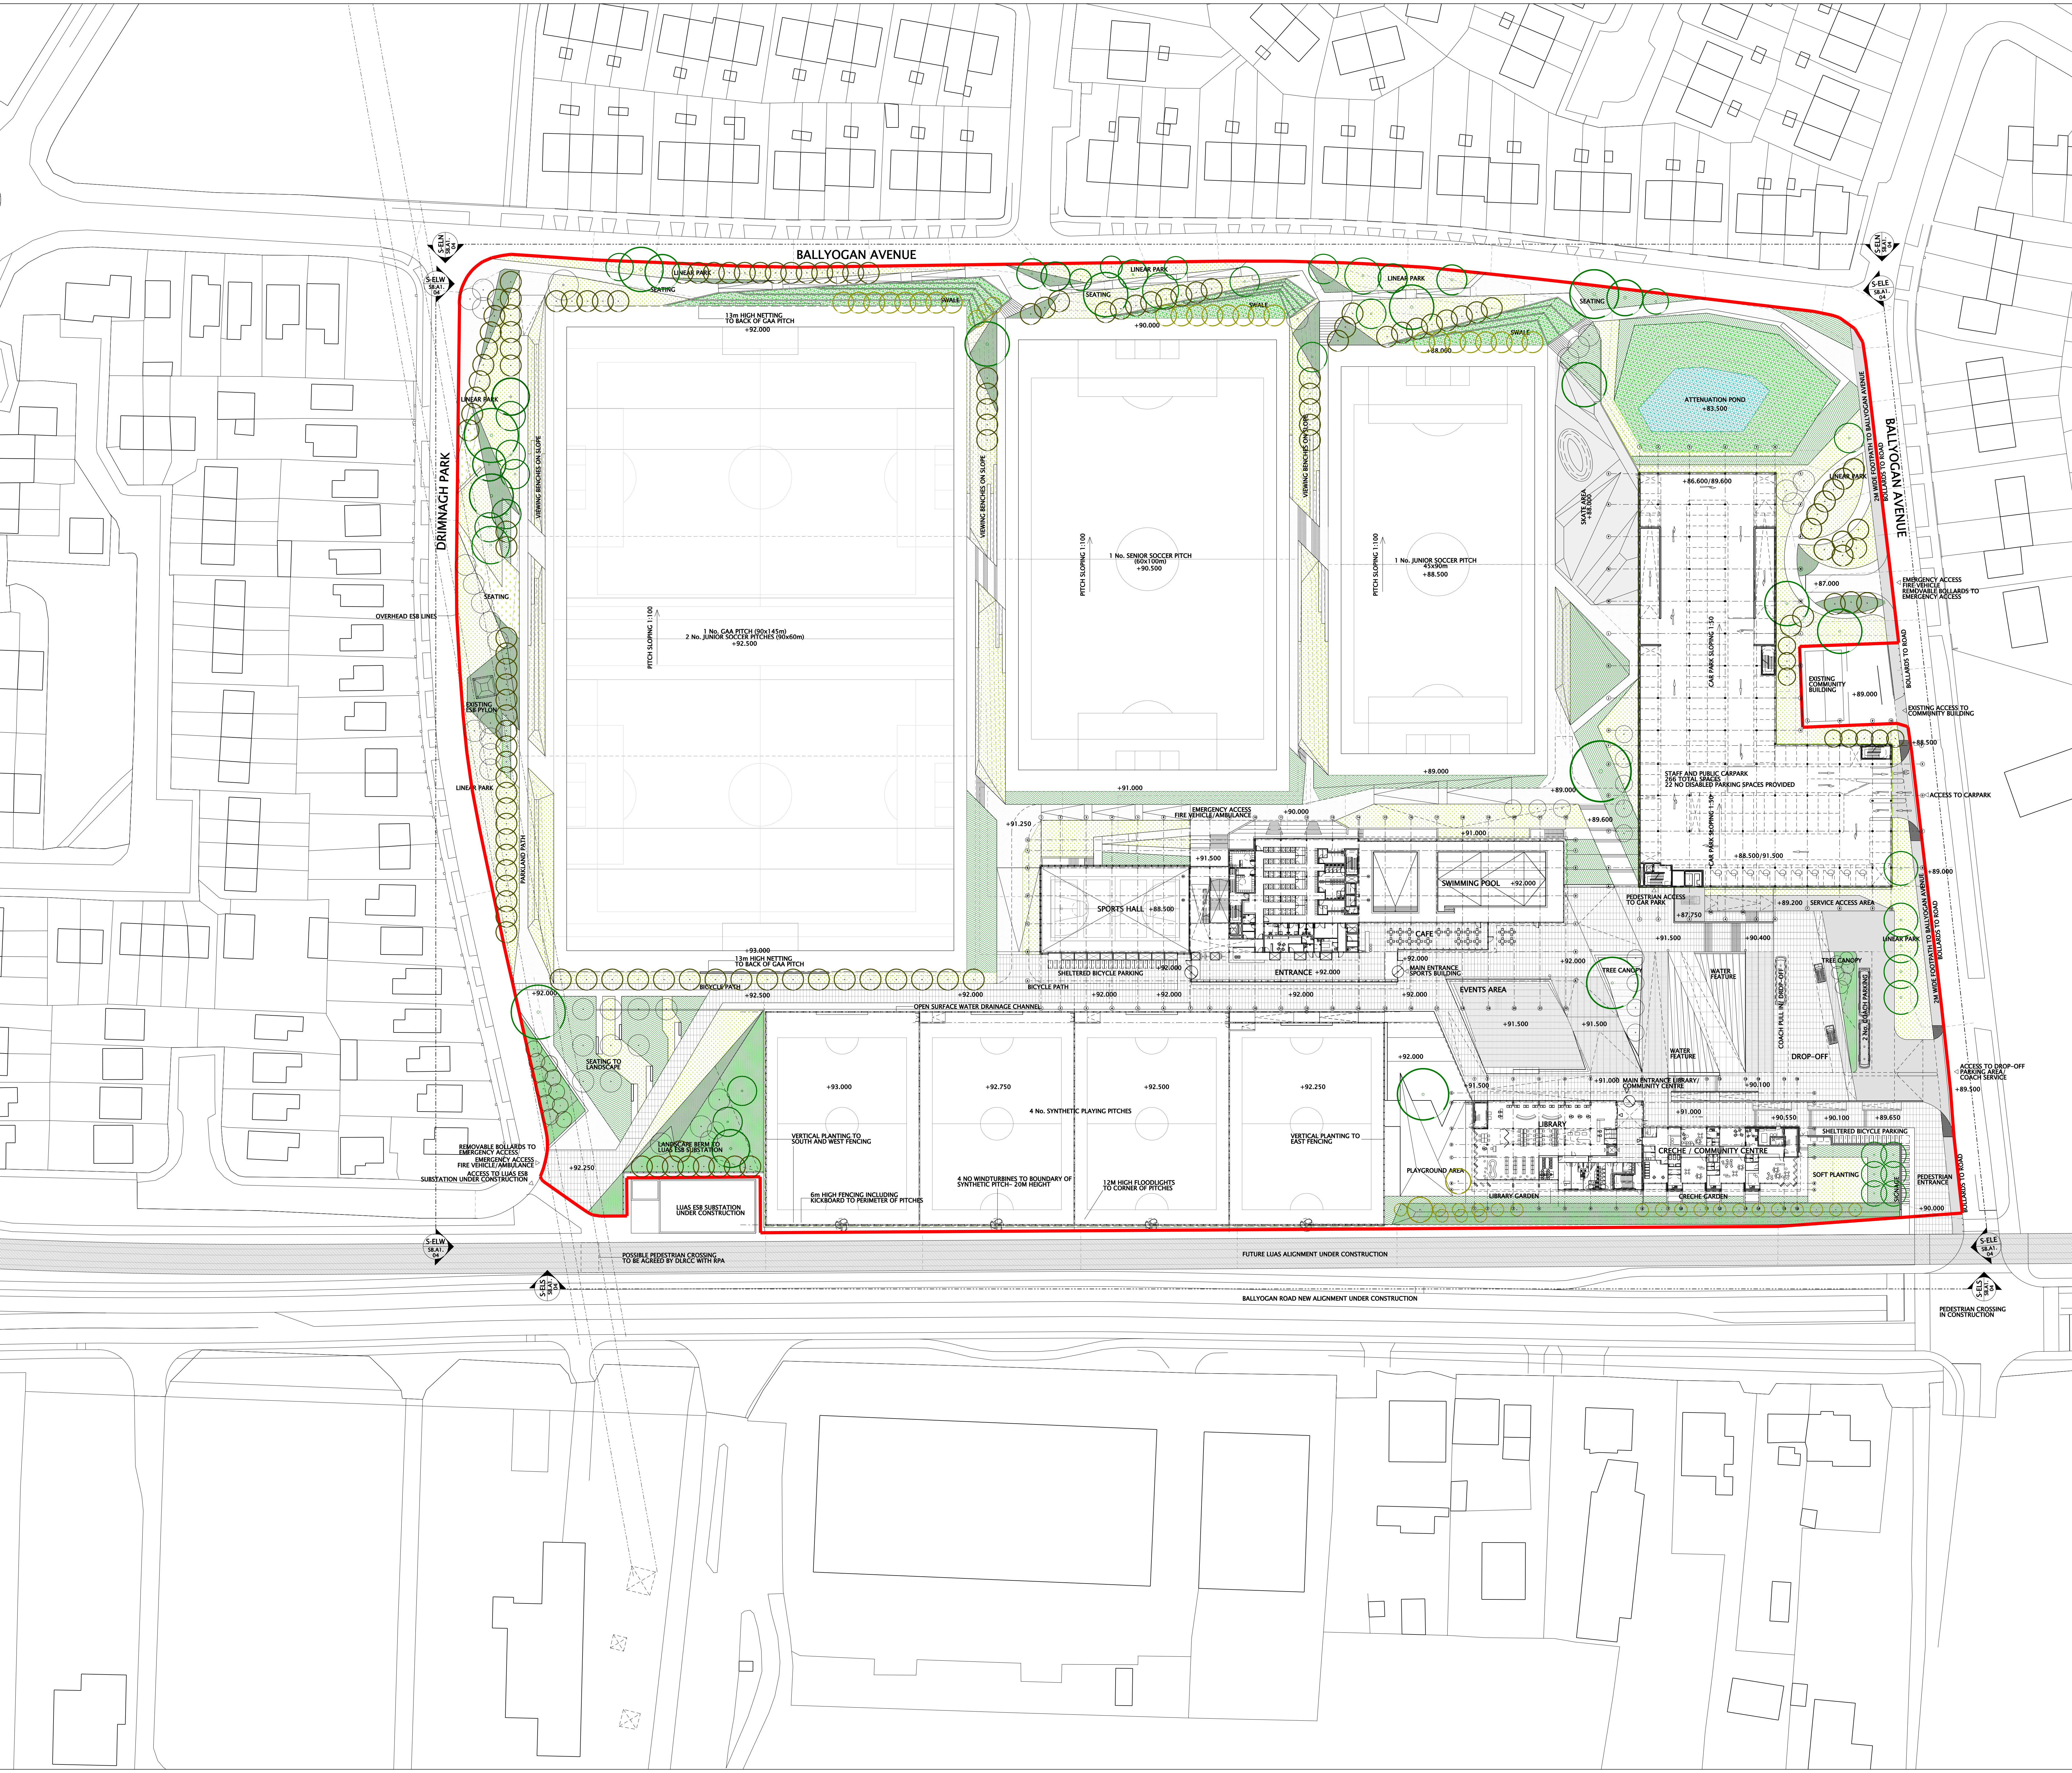

PLANTING LEGEND

	GROUNDCOVER A		GROUNDCOVER B		WILDFLOWER MIX
	VEGETATED SWALE		GRASS LAWN		TREES
	TREES		VERTICAL PLANTING		

SURFACES LEGEND

	CONCRETE AGGREGATE PAVING SLABS TYPE 1		CONCRETE AGGREGATE PAVING SLABS TYPE 2		TARMACADAM
	SELF COMPACTING GRAVEL		GRASSCOTTE		SKATE AREA

EXTENT OF SITE OUTLINE IN RED

PART VIII

revision	date	no.

drawing no. 0261
 drawing no. SB.A1.03
 project SAMUEL BECKETT CIVIC CAMPUS/BALLYOGAN
 client DUN LAOGHAIRE-RATHDOWN COUNTY COUNCIL